


CT 2020.06	Updated to squash check. No 4 comments.	LC
15. 01.12.05	General revision.	WM
14. 28.10.05	State and references added.	WM
73. 04.10.05	Use services location instead of <i>shady</i> for outdoor services (4th line group). Revised to CT for outdoor.	WM
72. 10.20.05	Use services location instead, replace <i>renew</i> update.	WM
71. 04.20.05	Use <i>shady</i> location instead, replace <i>renew</i> update.	WM
P2 2020.05	Special requirements from CTB.	WM
P1 2020.05	Proprietary label, subject to confirmation of P2.	WM

	NOTES:
	CORNER PLATE INSTALLED BY FLOORING INSTALLER
	FLOORING BEAM ROOF
	CERTICAL PROFILE METAL CLADDING
	BUILDUP EXTERIOR JOINT.
	BUILDUP INSULATED LINE
	FULL HEIGHT INTERIM
	INTERIM ACCESS ROUTE SUITABLE FOR CERTAIN WORK

1. This strategy to be used in conjunction with the following strategies:
 - All new Architect drawings and specifications, drawings from ground survey plan = 5020274-11, -Subsidence, 1500 above ground survey plan = 502020385, -Structural Topography drawing and specifications, -4066, Engineer's drawings and specifications.
2. Refer to drawing no. 0205011014 (detail method) for temporary works. Planning file, CMAH-23.
3. All drawings are to be checked on site and any discrepancies to be reported to the architect prior to the commencement of the works.

REFERENCE KEY:

0-2-04	ROOM REFERENCE (LEVEL - DEPT - ROOM)
000-125	DOOR REFERENCE (LEVEL - NUMBER)
W00-125	WINDOW REFERENCE (LEVEL - NUMBER)
15	DIMENSION

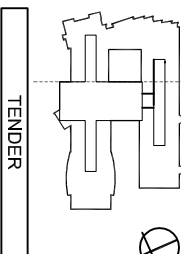

BAUFÖHR BEATTY CONSTRUCTION

project


THE BECKENHAM CENTRE
CROYDON ROAD, BR3 3QL

day 1016

GENERAL ARRANGEMENT

PROPOSED SECOND FLOOR PLAN

 KSS DESIGN GROUP 1 Avenue Street Wills ON T: (505) 7907 2222 F: (505) 7907 2299	the ref 852-100	checked by GD
date drawn 11.04.05	date checked 06.07.06	
drawing number 03852/012	revision C1	

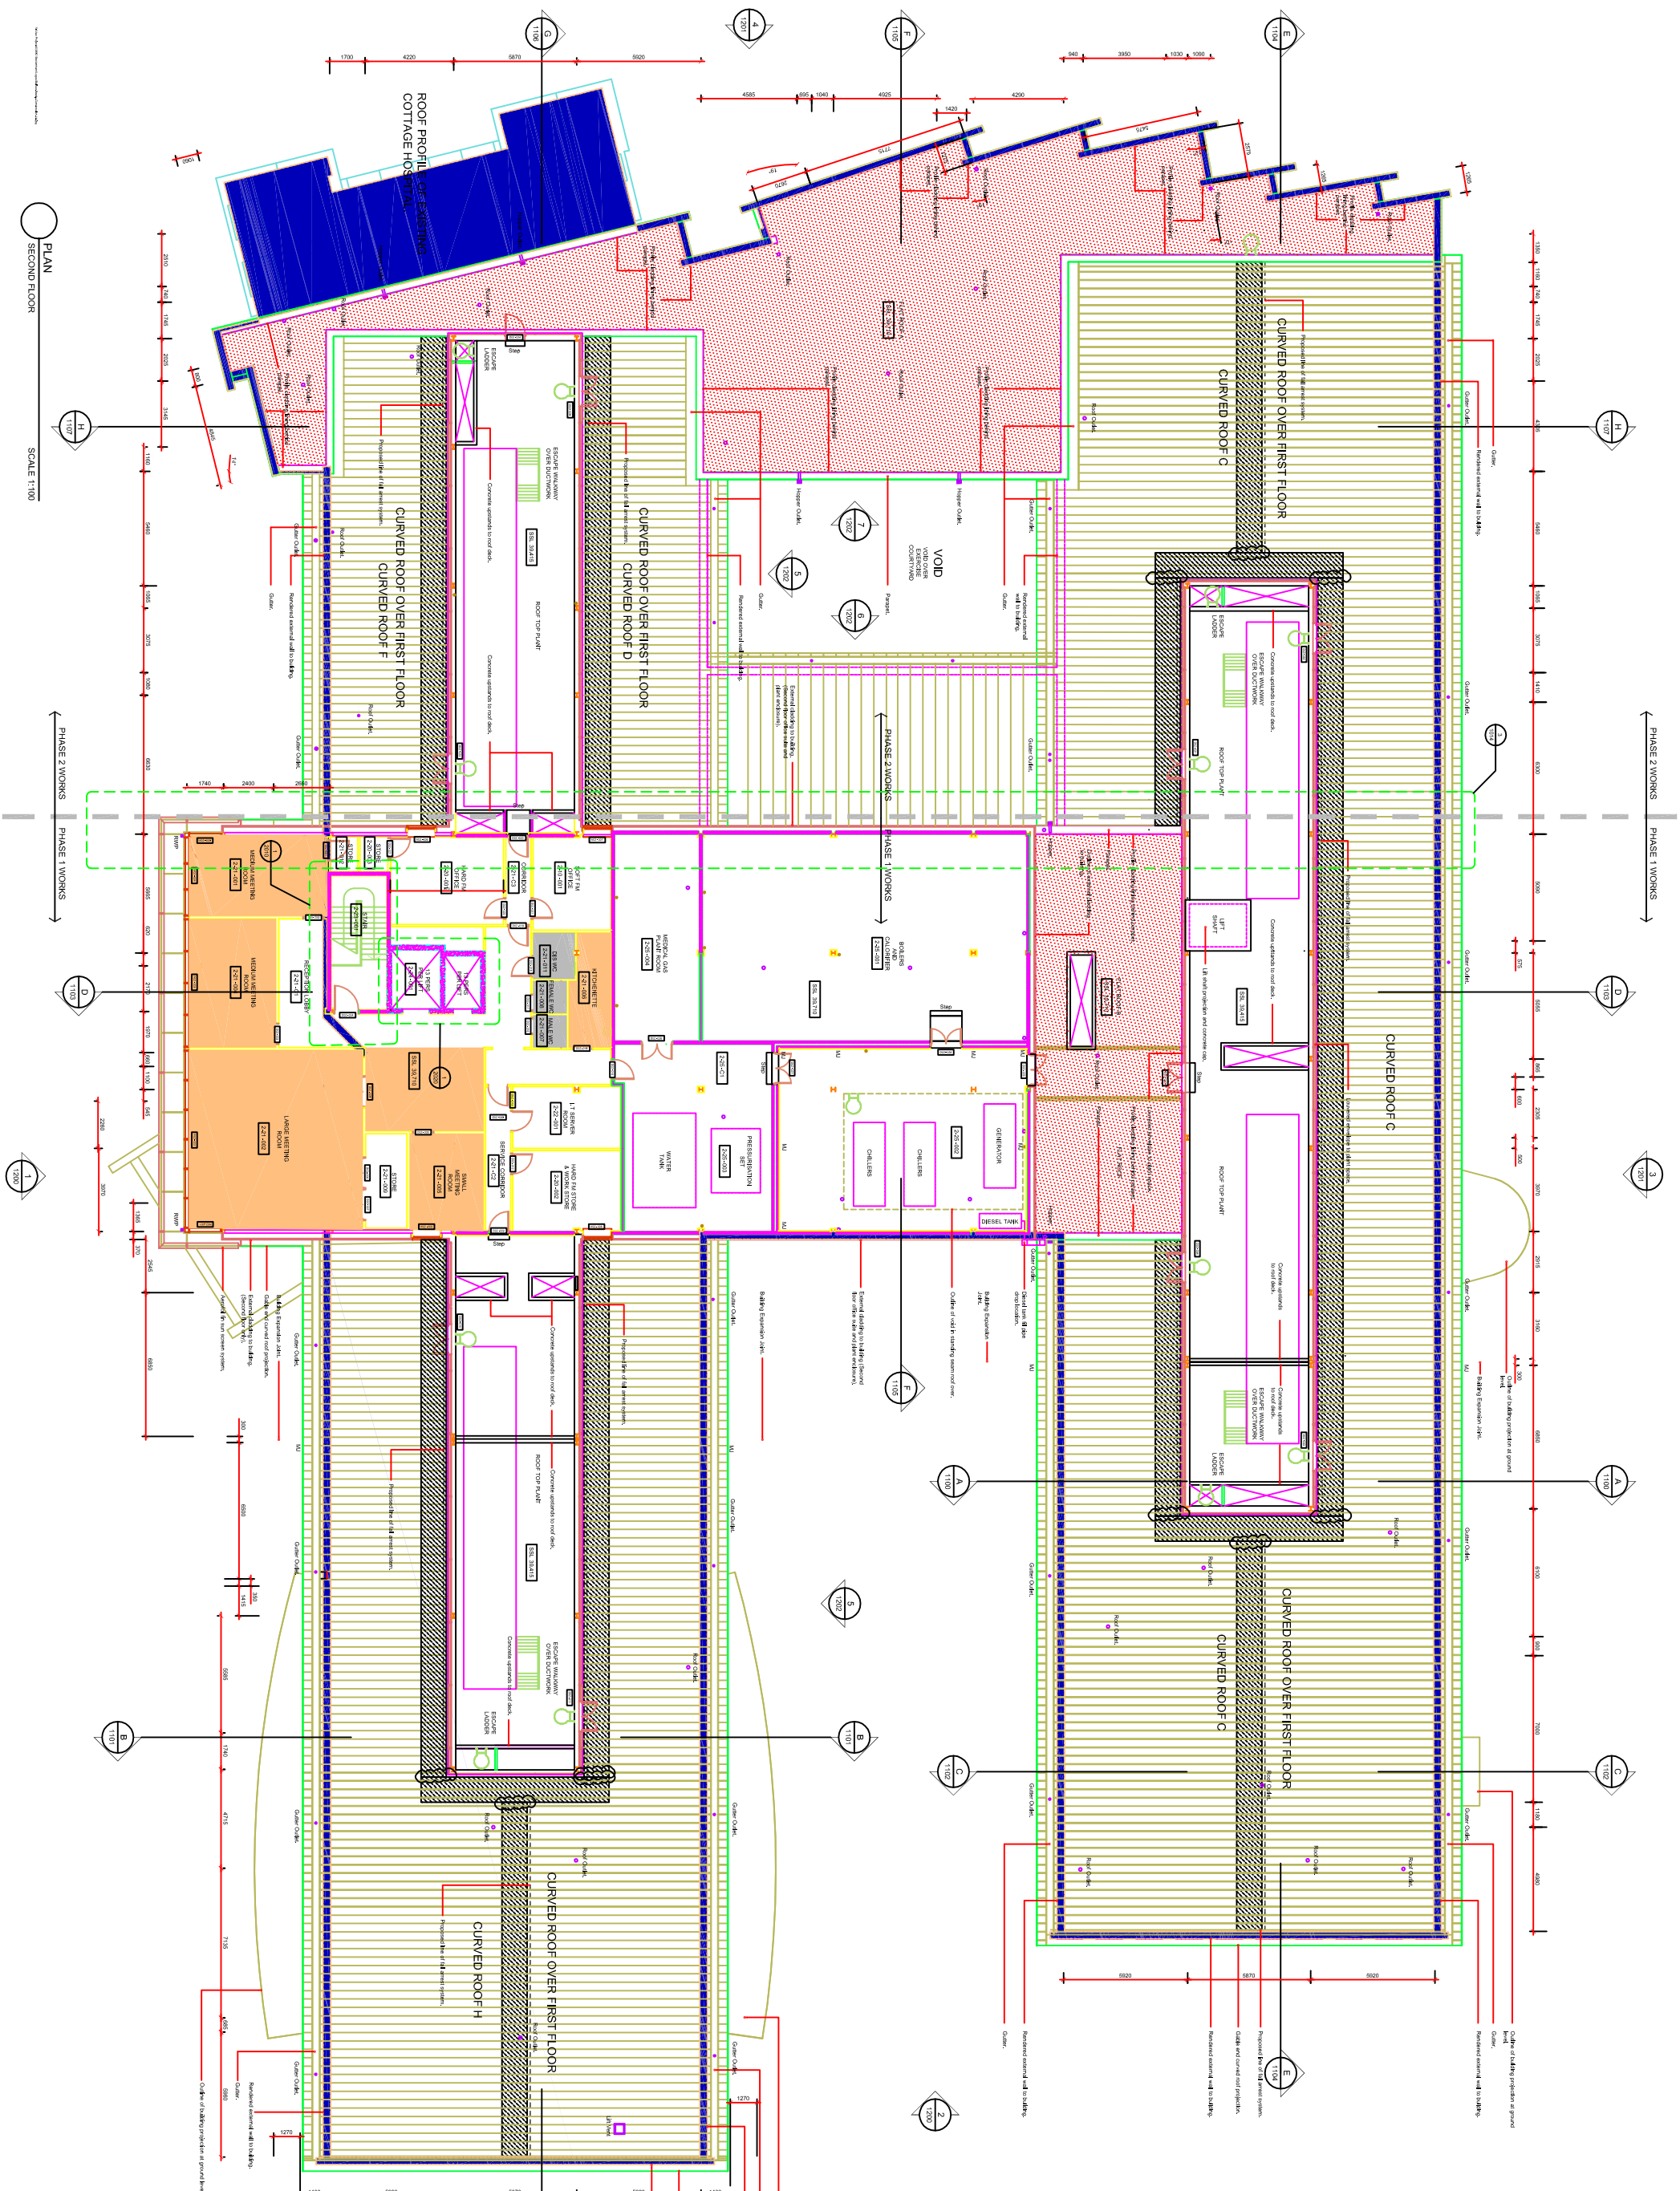

PLAN
SECOND FLOOR
SCALE 1:10

SCALE 1:10