

Never scale dimensions from this drawing. Use written dimensions only. Report any discrepancies. Ask if in doubt. Always use latest revision.

Revisions


Date	Revisions
03/12/07	A - Amended
14/01/08	B - Window rails added, reference bubbles amended
30/05/08	C - For Construction
02/12/08	D - For Construction, TEG wall setting out added.
10/03/09	E - For Construction, door-radiator setting out added.
19/05/09	F - For Construction, socket setting out added.
29/09/09	G - For Construction, Amended for Completion Works.




LOTTERY FUNDED

Note: Please note that these drawings are based on existing survey information, that is of limited accuracy and does not show all irregularities. The contractor is to check the accuracy of the information and report it to the Project Manager before implementation of work.


West Elevation

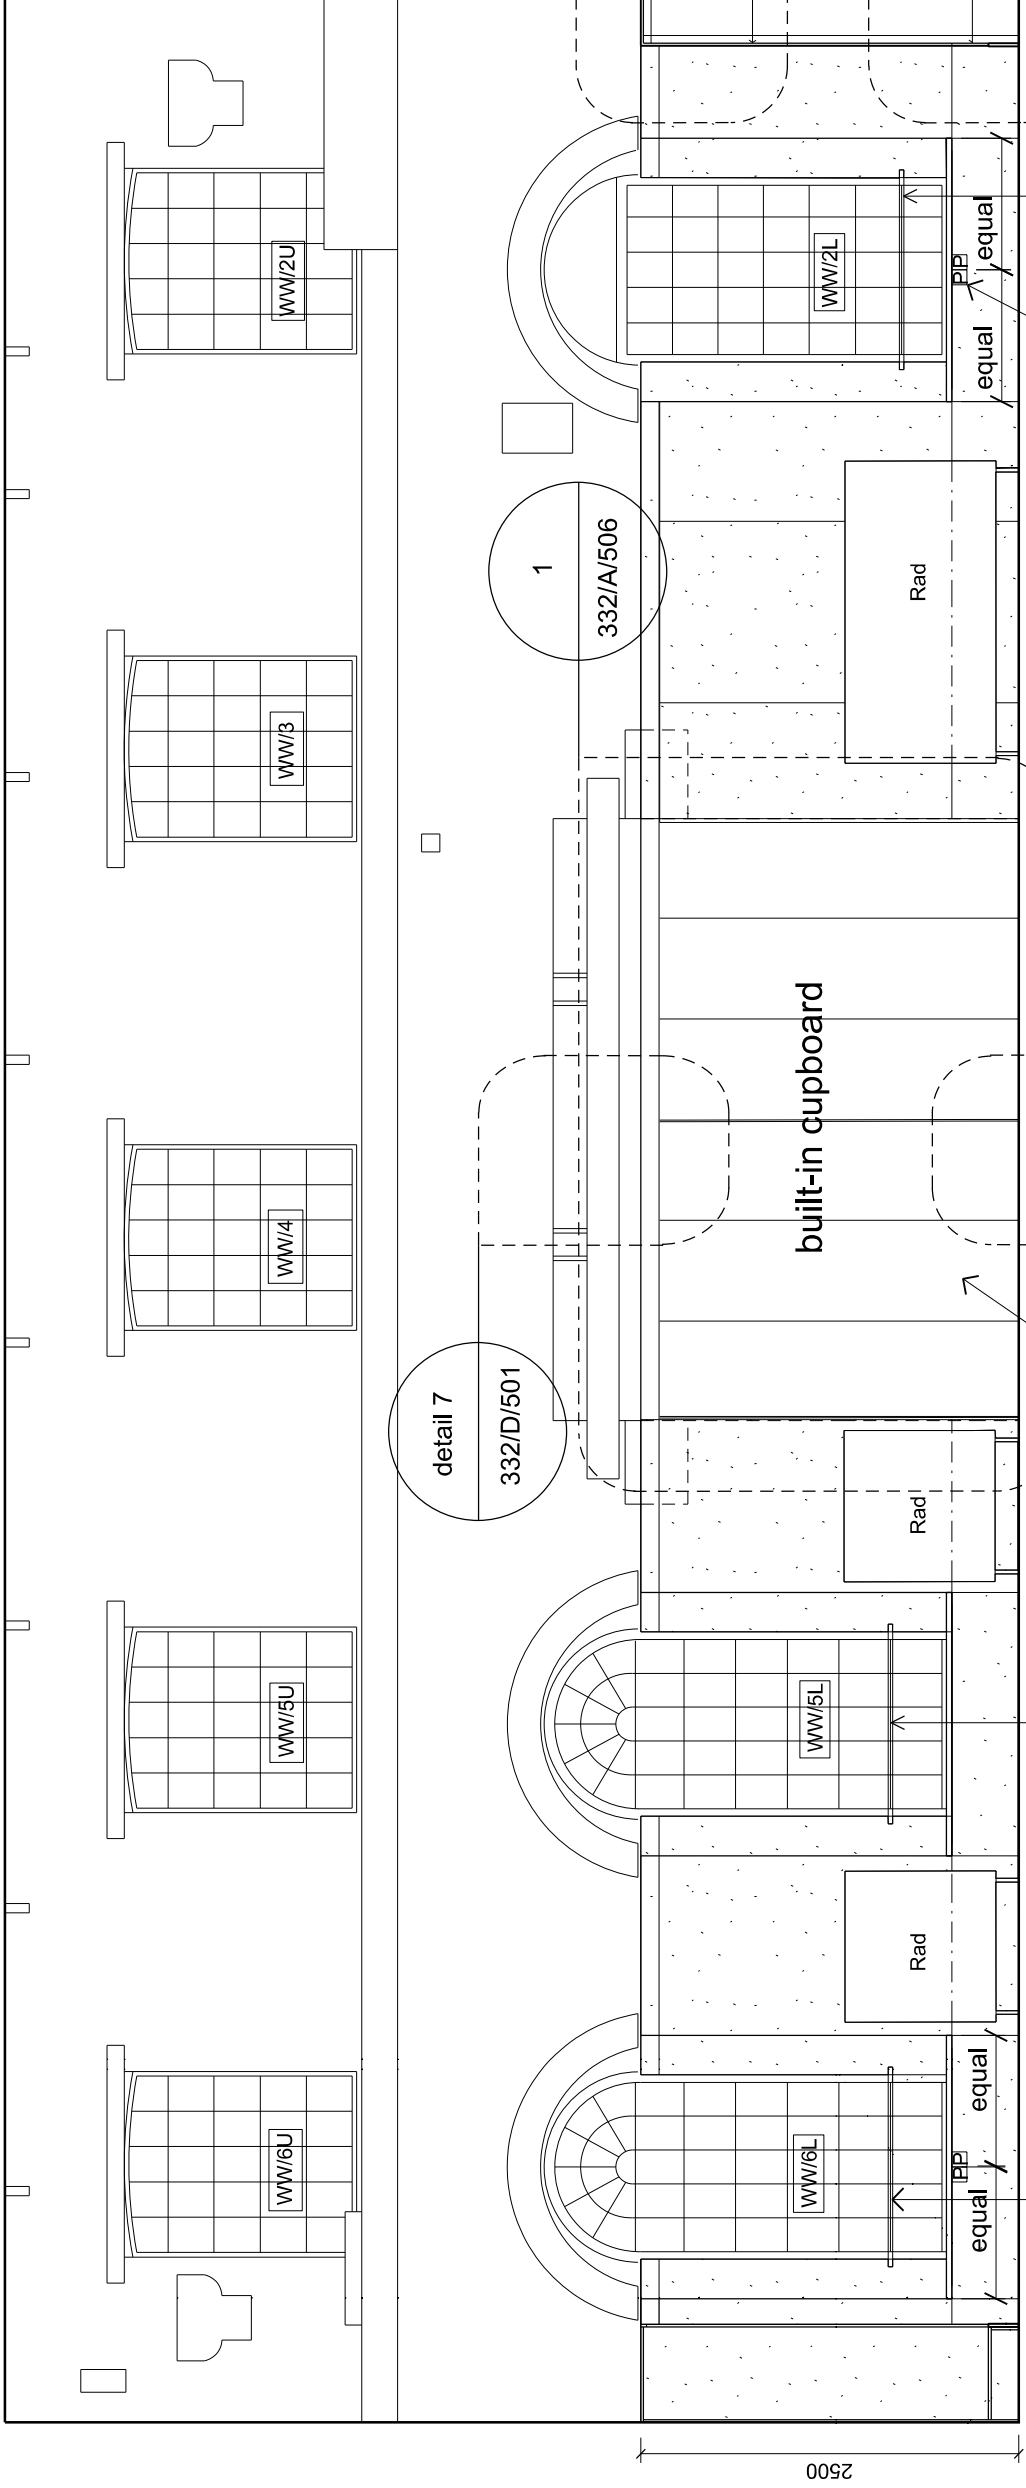

South Elevation

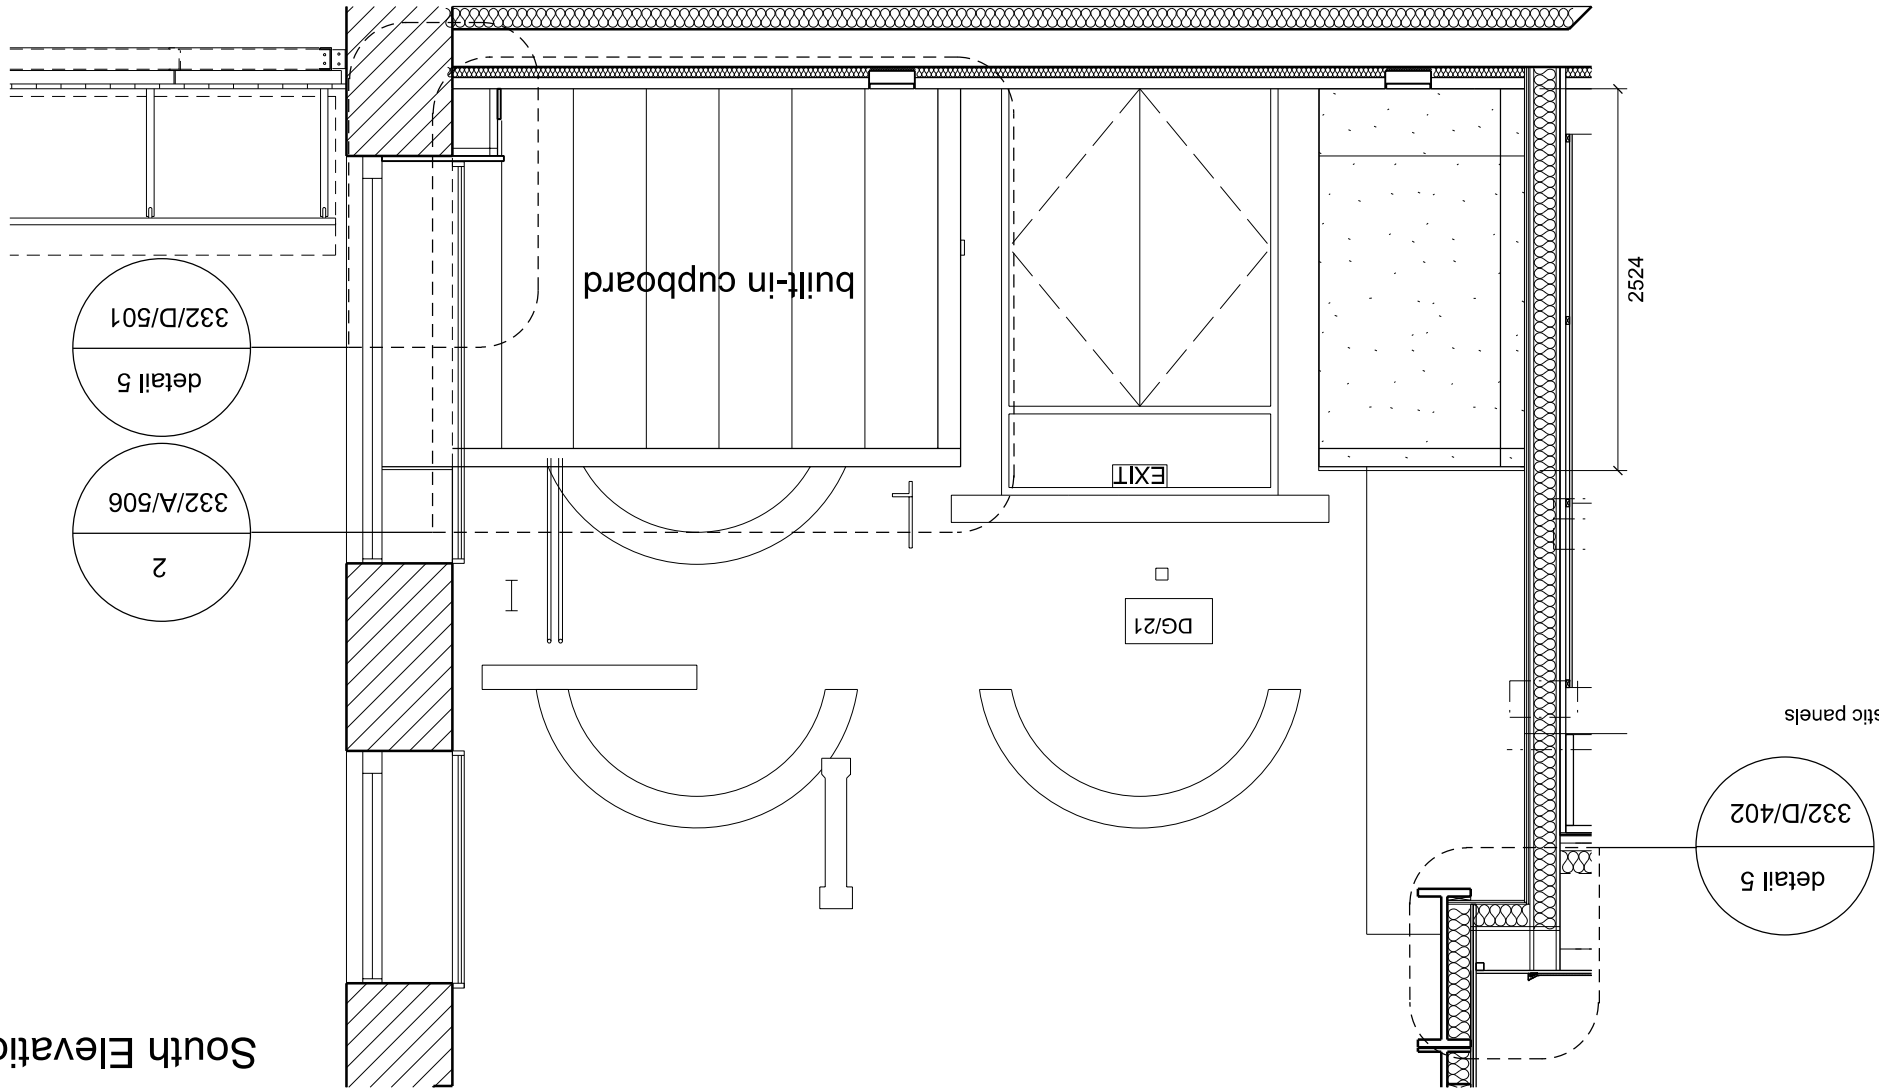


Education 2 space J

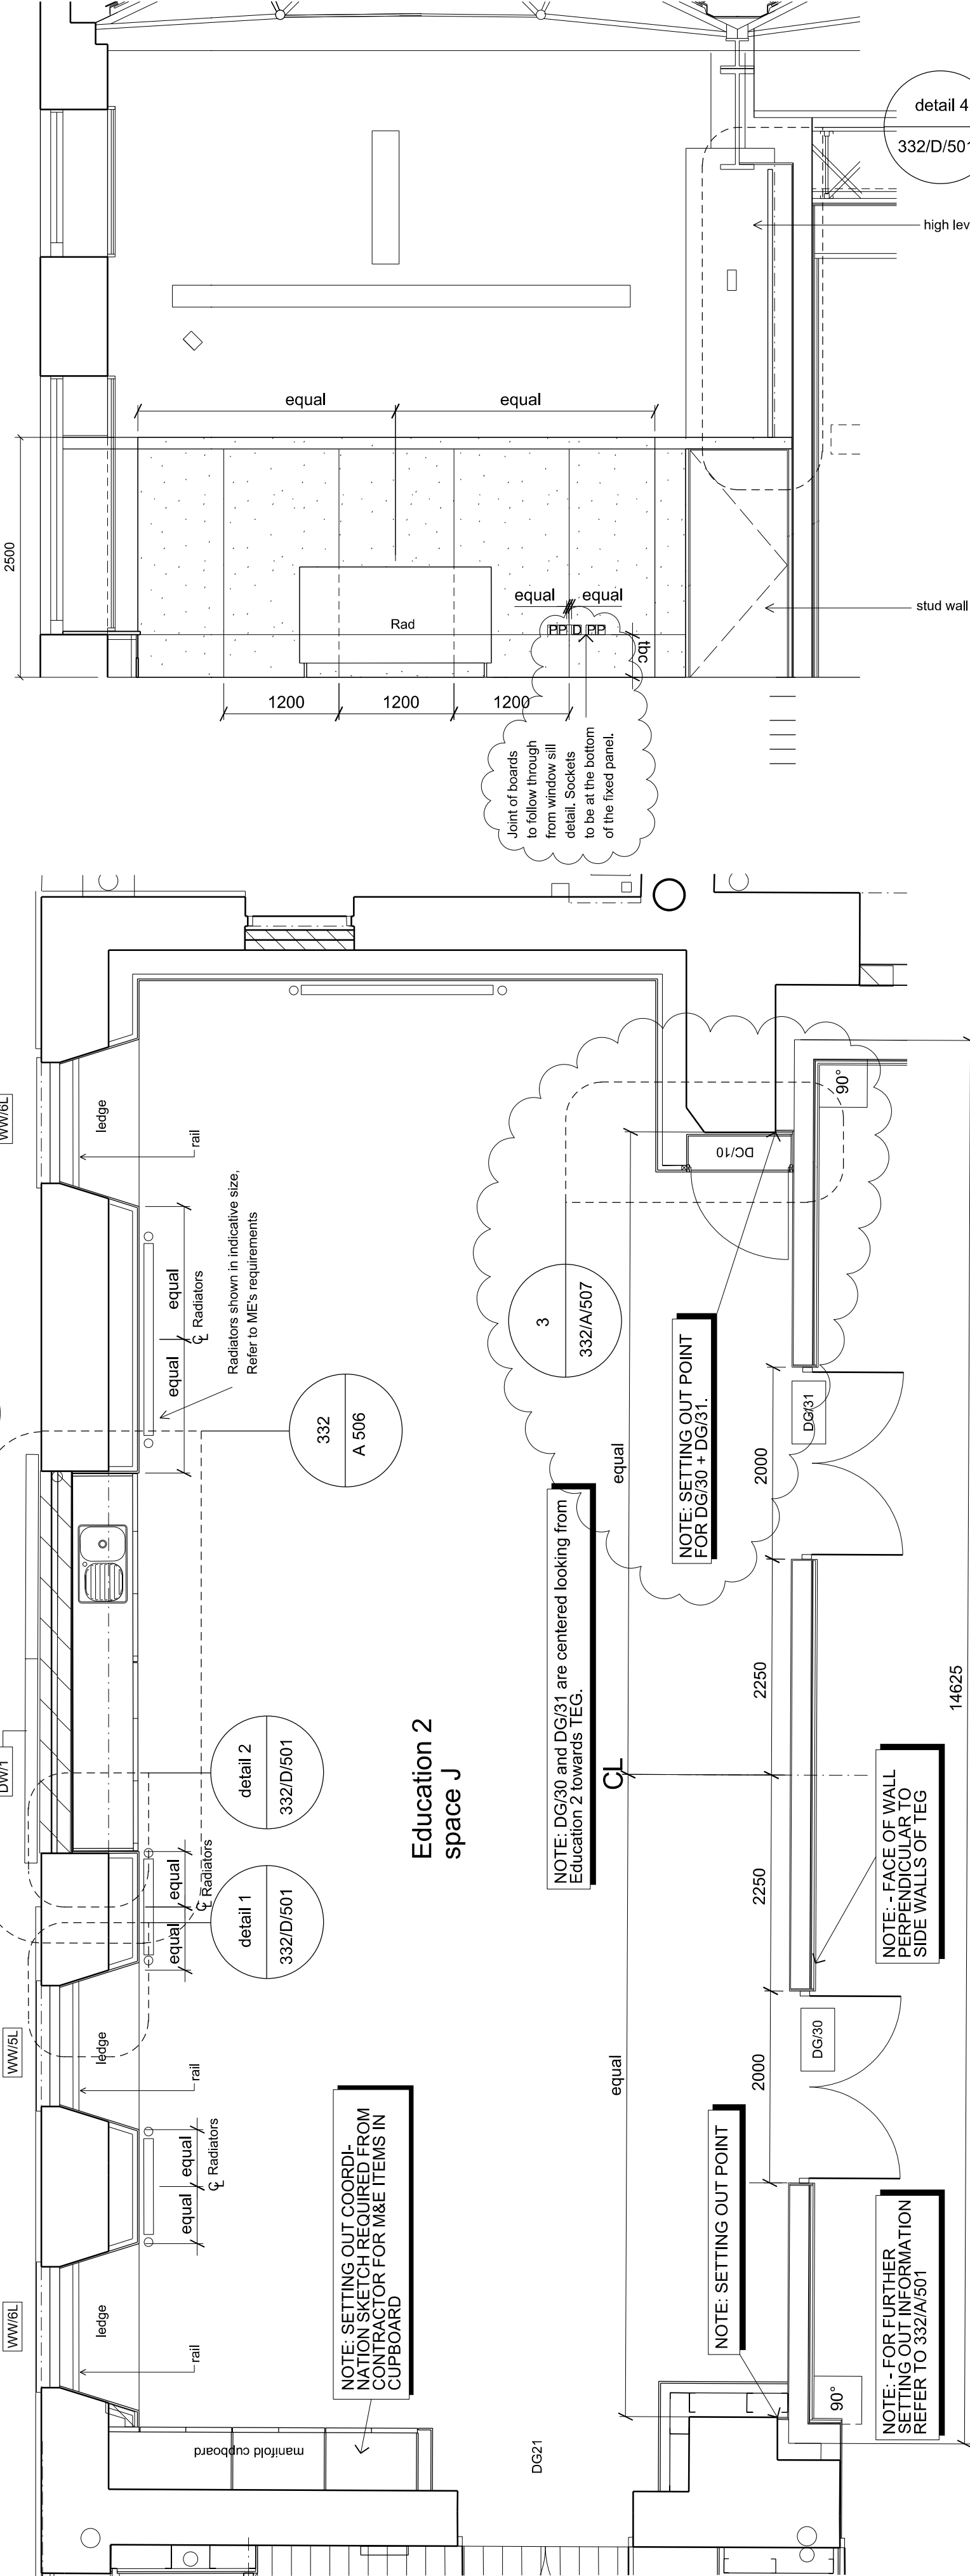

North Elevation



Key Plan

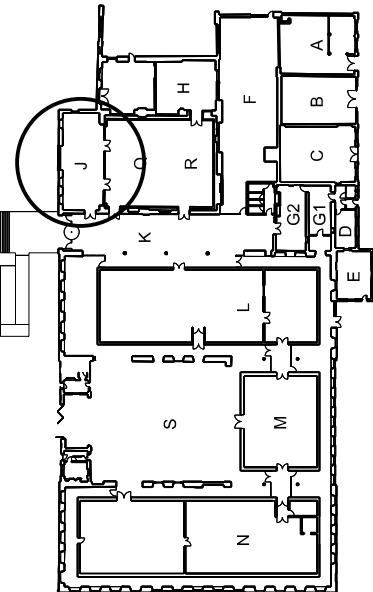

For Construction

van Heyningen and Haward Architects	van Heyningen and Haward Architects
National Museums at Chatham	National Museums at Chatham
Chatham Historic Dockyard Trust	Chatham Historic Dockyard Trust
Education 2	Education 2
Wall lining and cupboards	Wall lining and cupboards
Setting out	Setting out
CAD file	332 Int elev space J
Scale	1:50 @ A1
Date	13/1/107
Drawn by	AT/AJ
Checked by	PR
Drawing no	332-A-501
Rev	G

van Heyningen and Haward Architects, Bughley Yard, 106 Bughley Road, London NW5 1AL, T 020 7462 4454, F 020 7284 0632, E info@vha.co.uk