


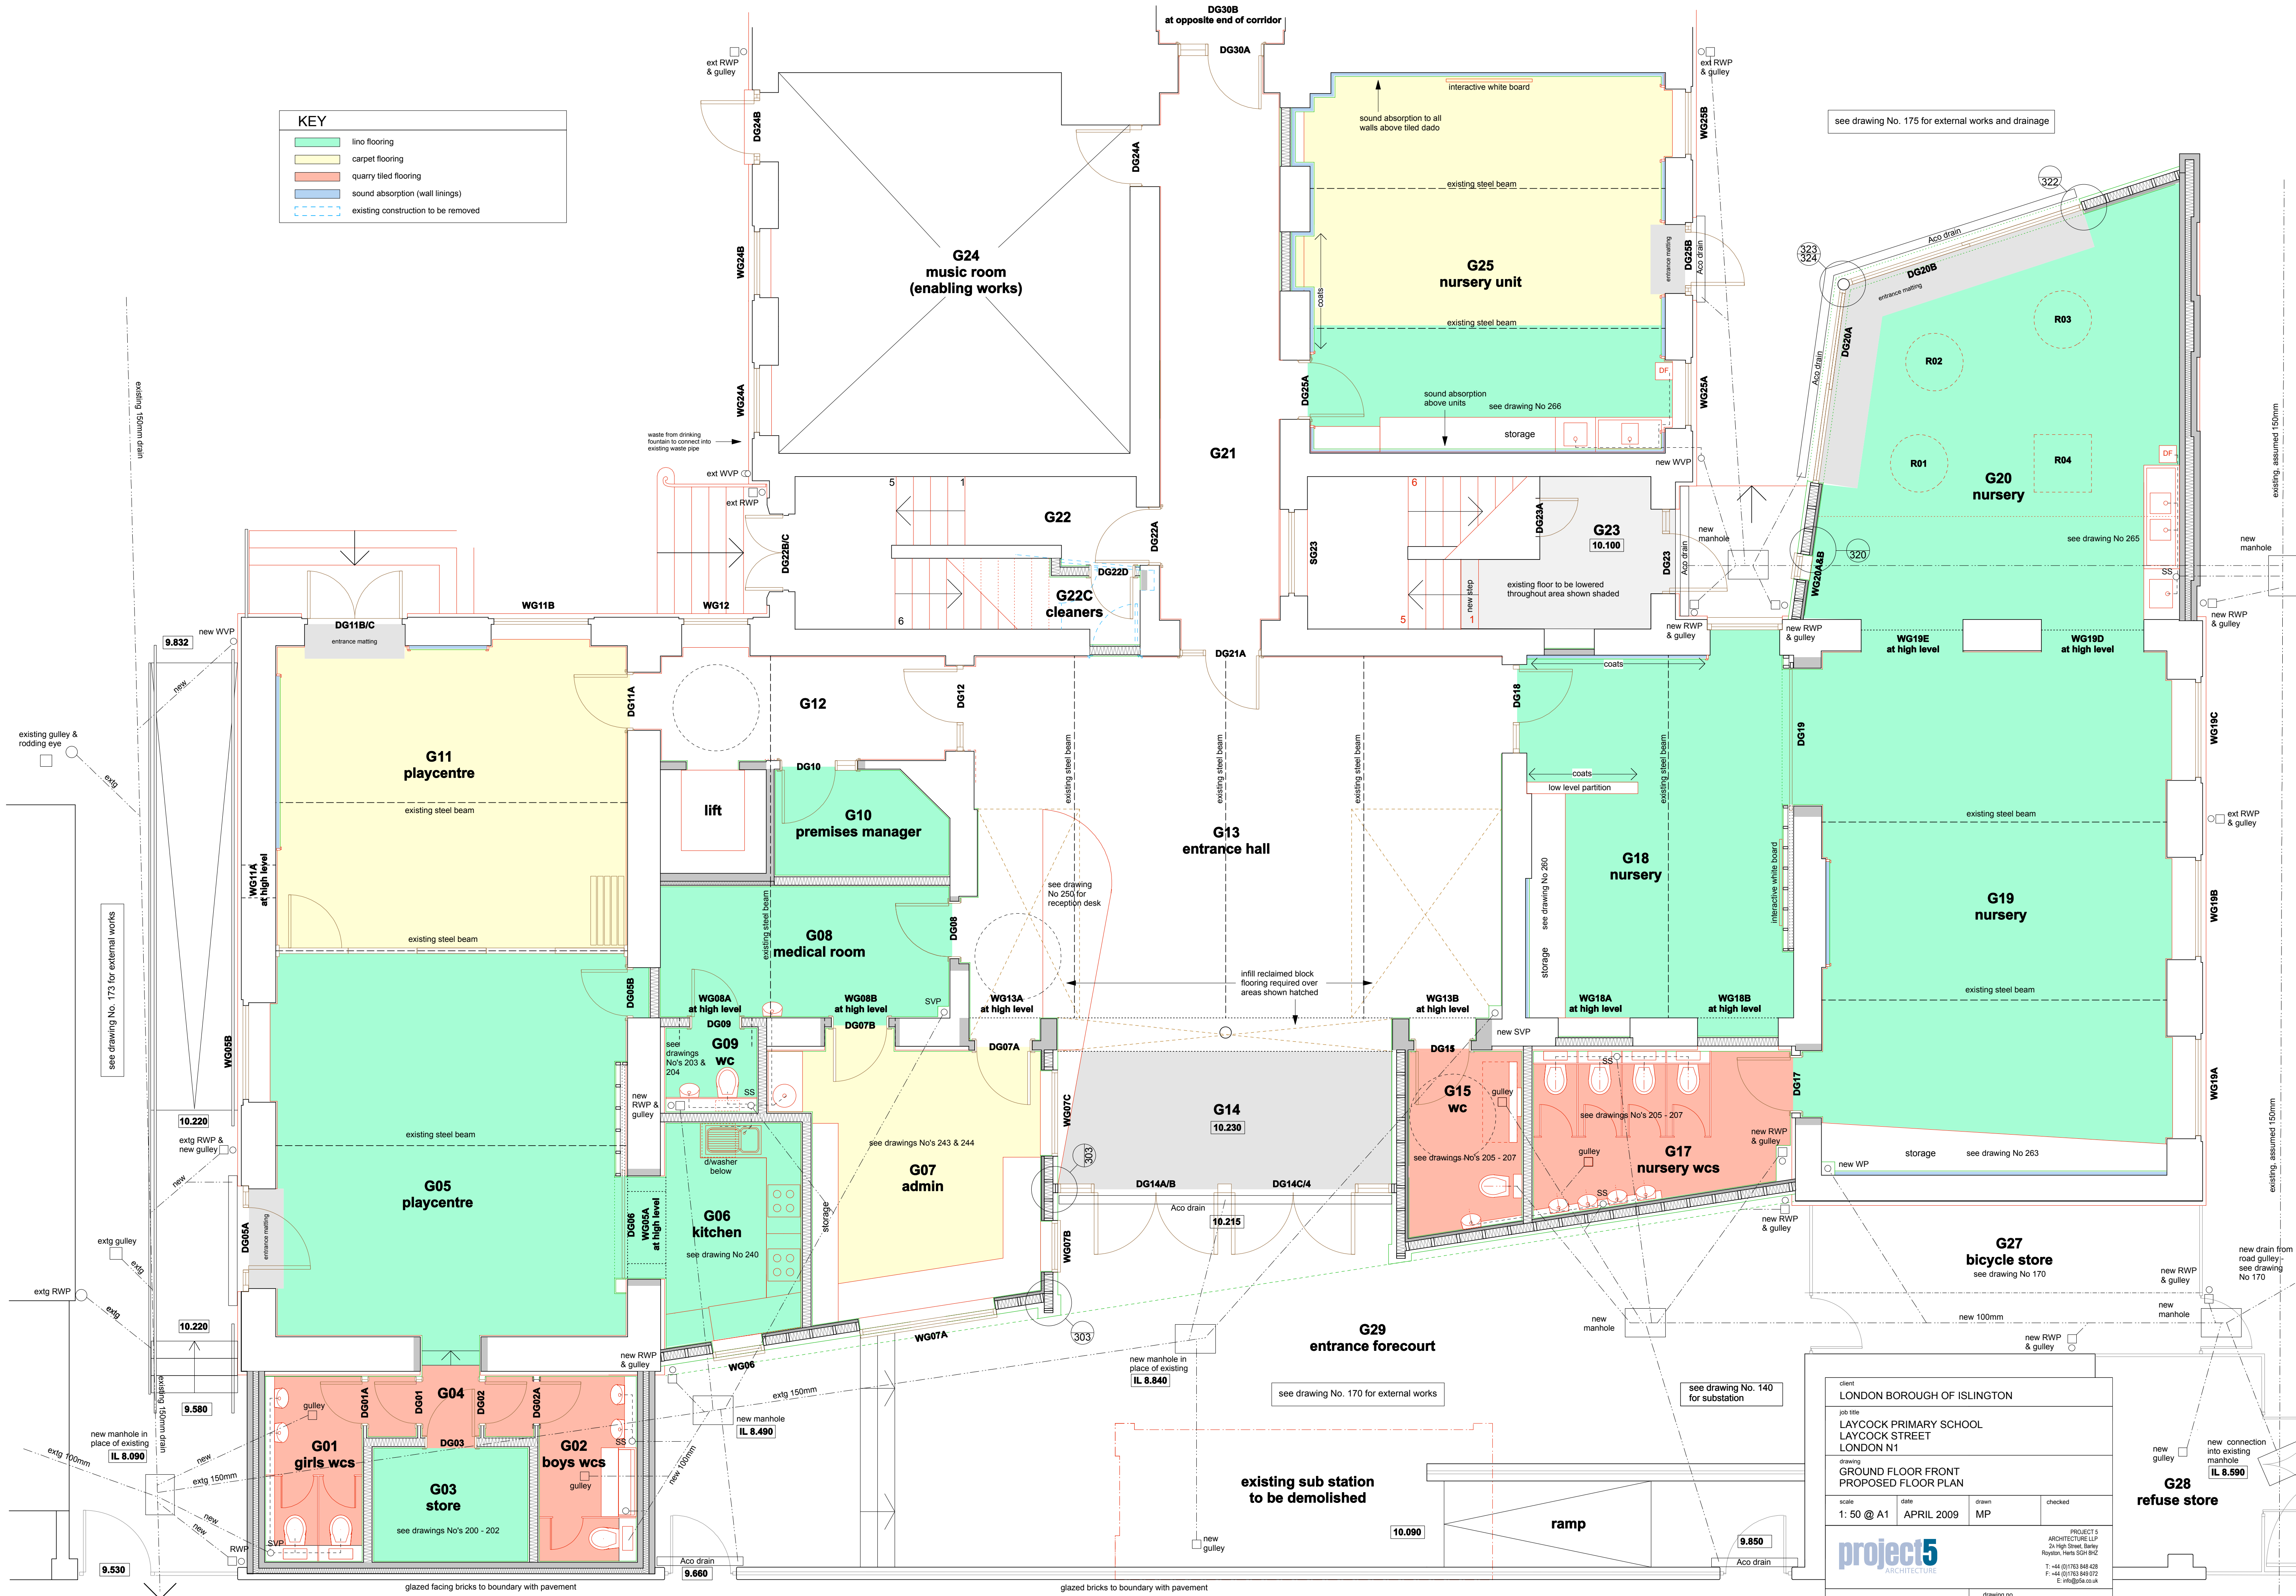

KEY	
	lino flooring
	carpet flooring
	quarry tiled flooring
	sound absorption (wall linings)
	existing construction to be removed

client LONDON BOROUGH OF ISLINGTON			
job title LAYCOCK PRIMARY SCHOOL LAYCOCK STREET LONDON N1			
drawing GROUND FLOOR FRONT PROPOSED FLOOR PLAN			
scale 1: 50 @ A1	date APRIL 2009	drawn MP	checked
project5 ARCHITECTURE		PROJECT 5 ARCHITECTURE LLP 24 High Street, Bury Rochester, Kent SE26 6AC T: +44 (0)1753 848 428 F: +44 (0)1753 848 072 E: info@p5a.co.uk	
drawing no. LS2-T-110			