

KEY


lino flooring

carpet flooring

quarry tiled flooring

sound absorption (wall linings)

existing construction to be removed

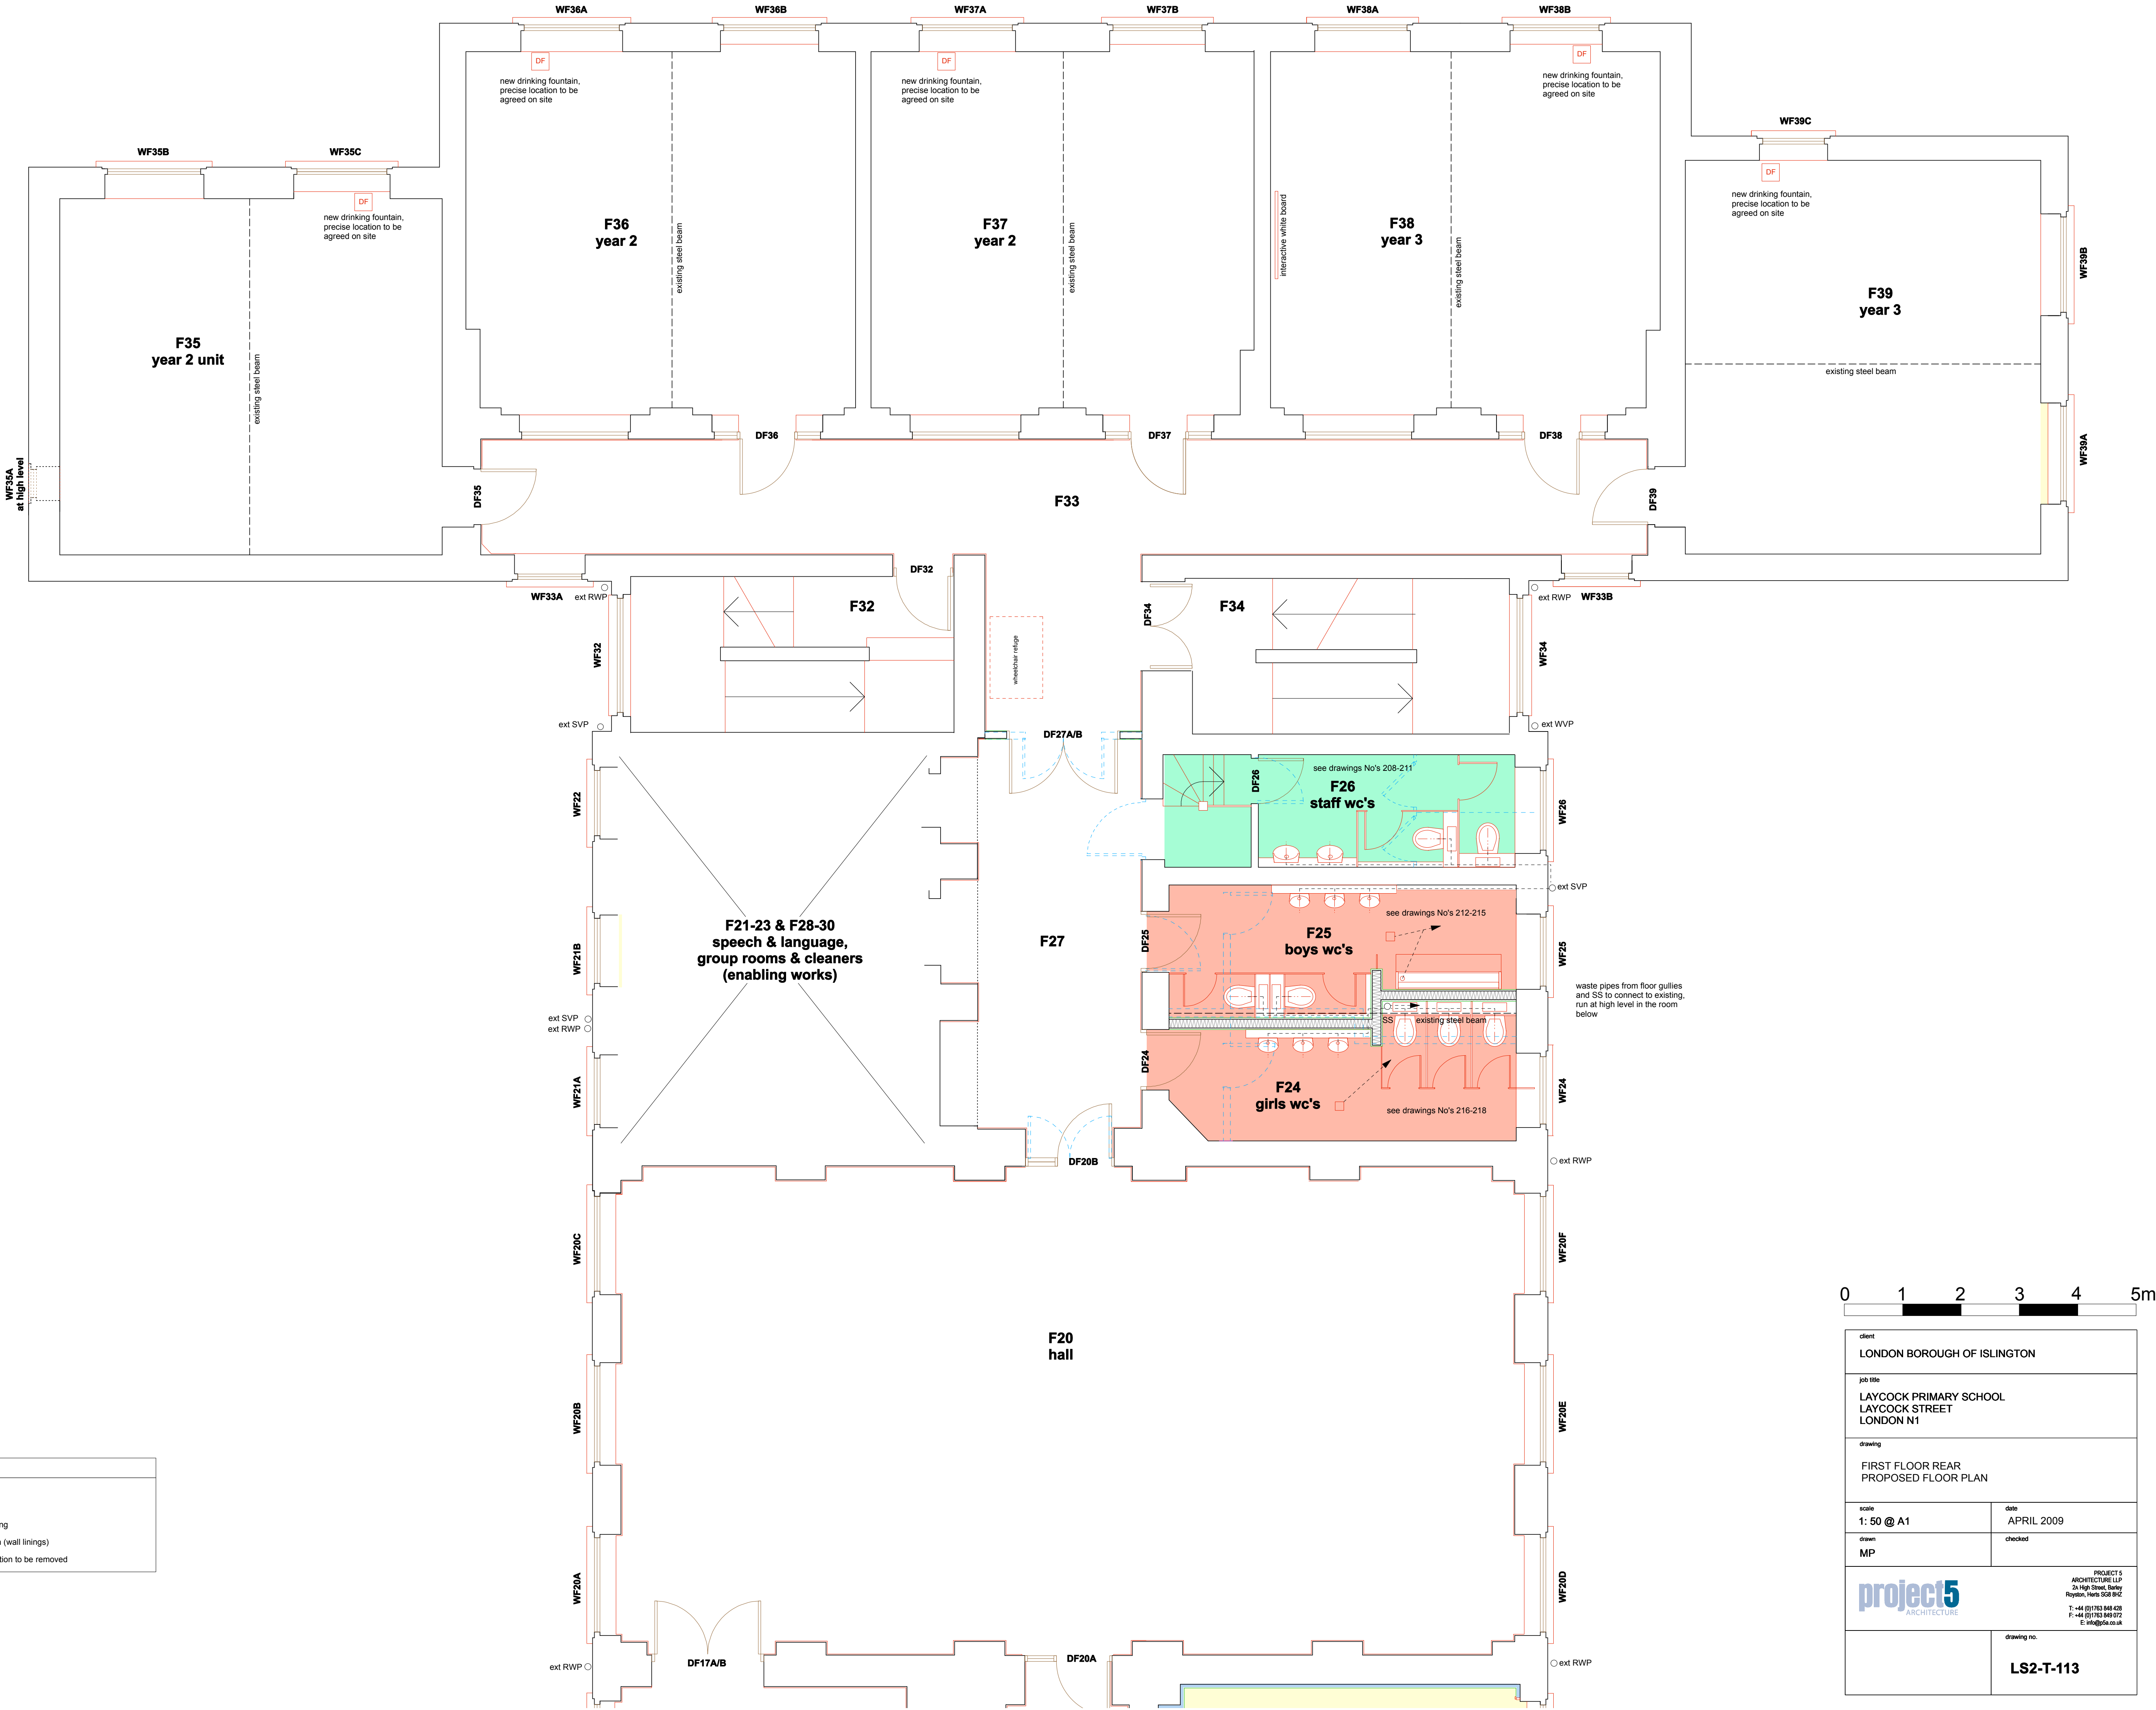

client	LONDON BOROUGH OF ISLINGTON		
job title	LAYCOCK PRIMARY SCHOOL LAYCOCK STREET LONDON N1		
drawing	FIRST FLOOR REAR PROPOSED FLOOR PLAN		
scale	1: 50 @ A1	date	APRIL 2009
drawn	MP	checked	
		PROJECT 5 ARCHITECTURE LLP 3a High Street, Saffrey Roydon, Herts SG8 8HZ T: +44 (0)1763 848 428 F: +44 (0)1763 848 072 E: info@p5a.co.uk	
		drawing no.	LS2-T-113