

KEY


lino flooring

carpet flooring

quarry tiled flooring

sound absorption (wall linings)

existing construction to be removed

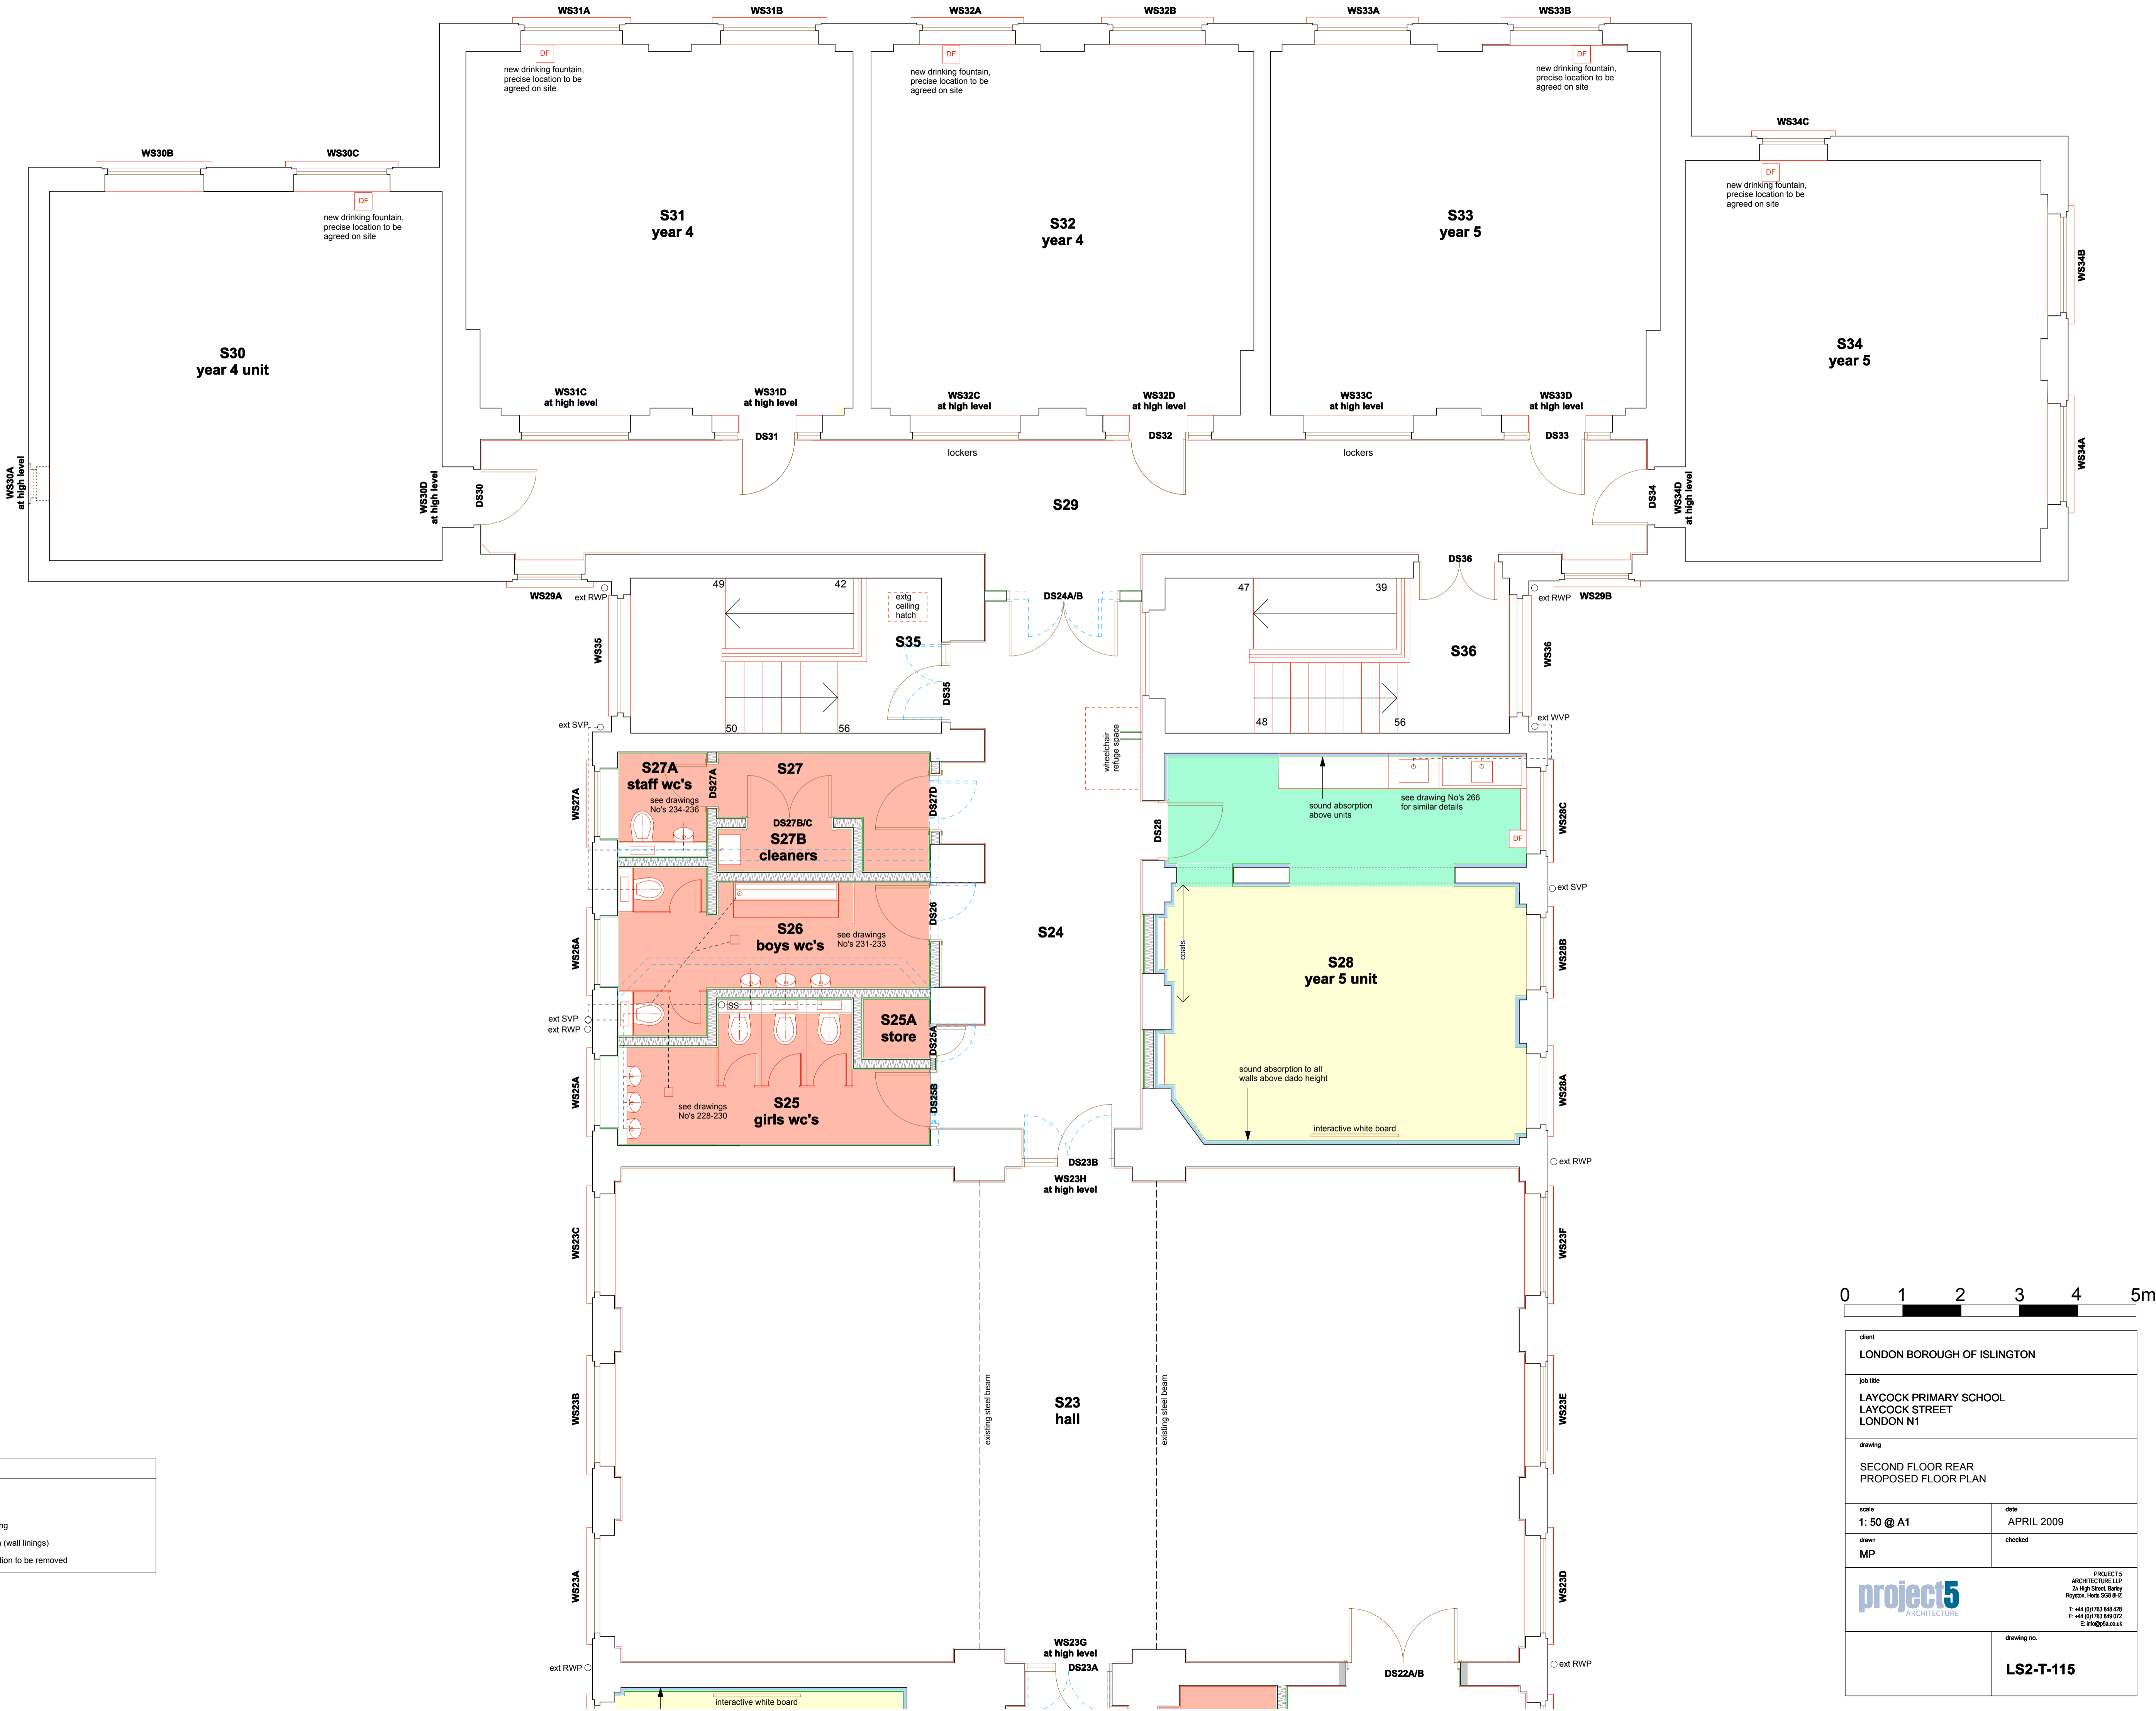

client		LONDON BOROUGH OF ISLINGTON	
job title		LAYCOCK PRIMARY SCHOOL LAYCOCK STREET LONDON N1	
drawing		SECOND FLOOR REAR PROPOSED FLOOR PLAN	
scale	1: 50 @ A1	date	APRIL 2009
drawn	MP	checked	
		PROJECT 5 ARCHITECTURE LLP 3a High Street, Saffery Roxley, Herts SG8 8RZ T: +44 (0)1763 848 428 F: +44 (0)1763 848 072 E: info@p5a.co.uk	
drawing no.		LS2-T-115	