
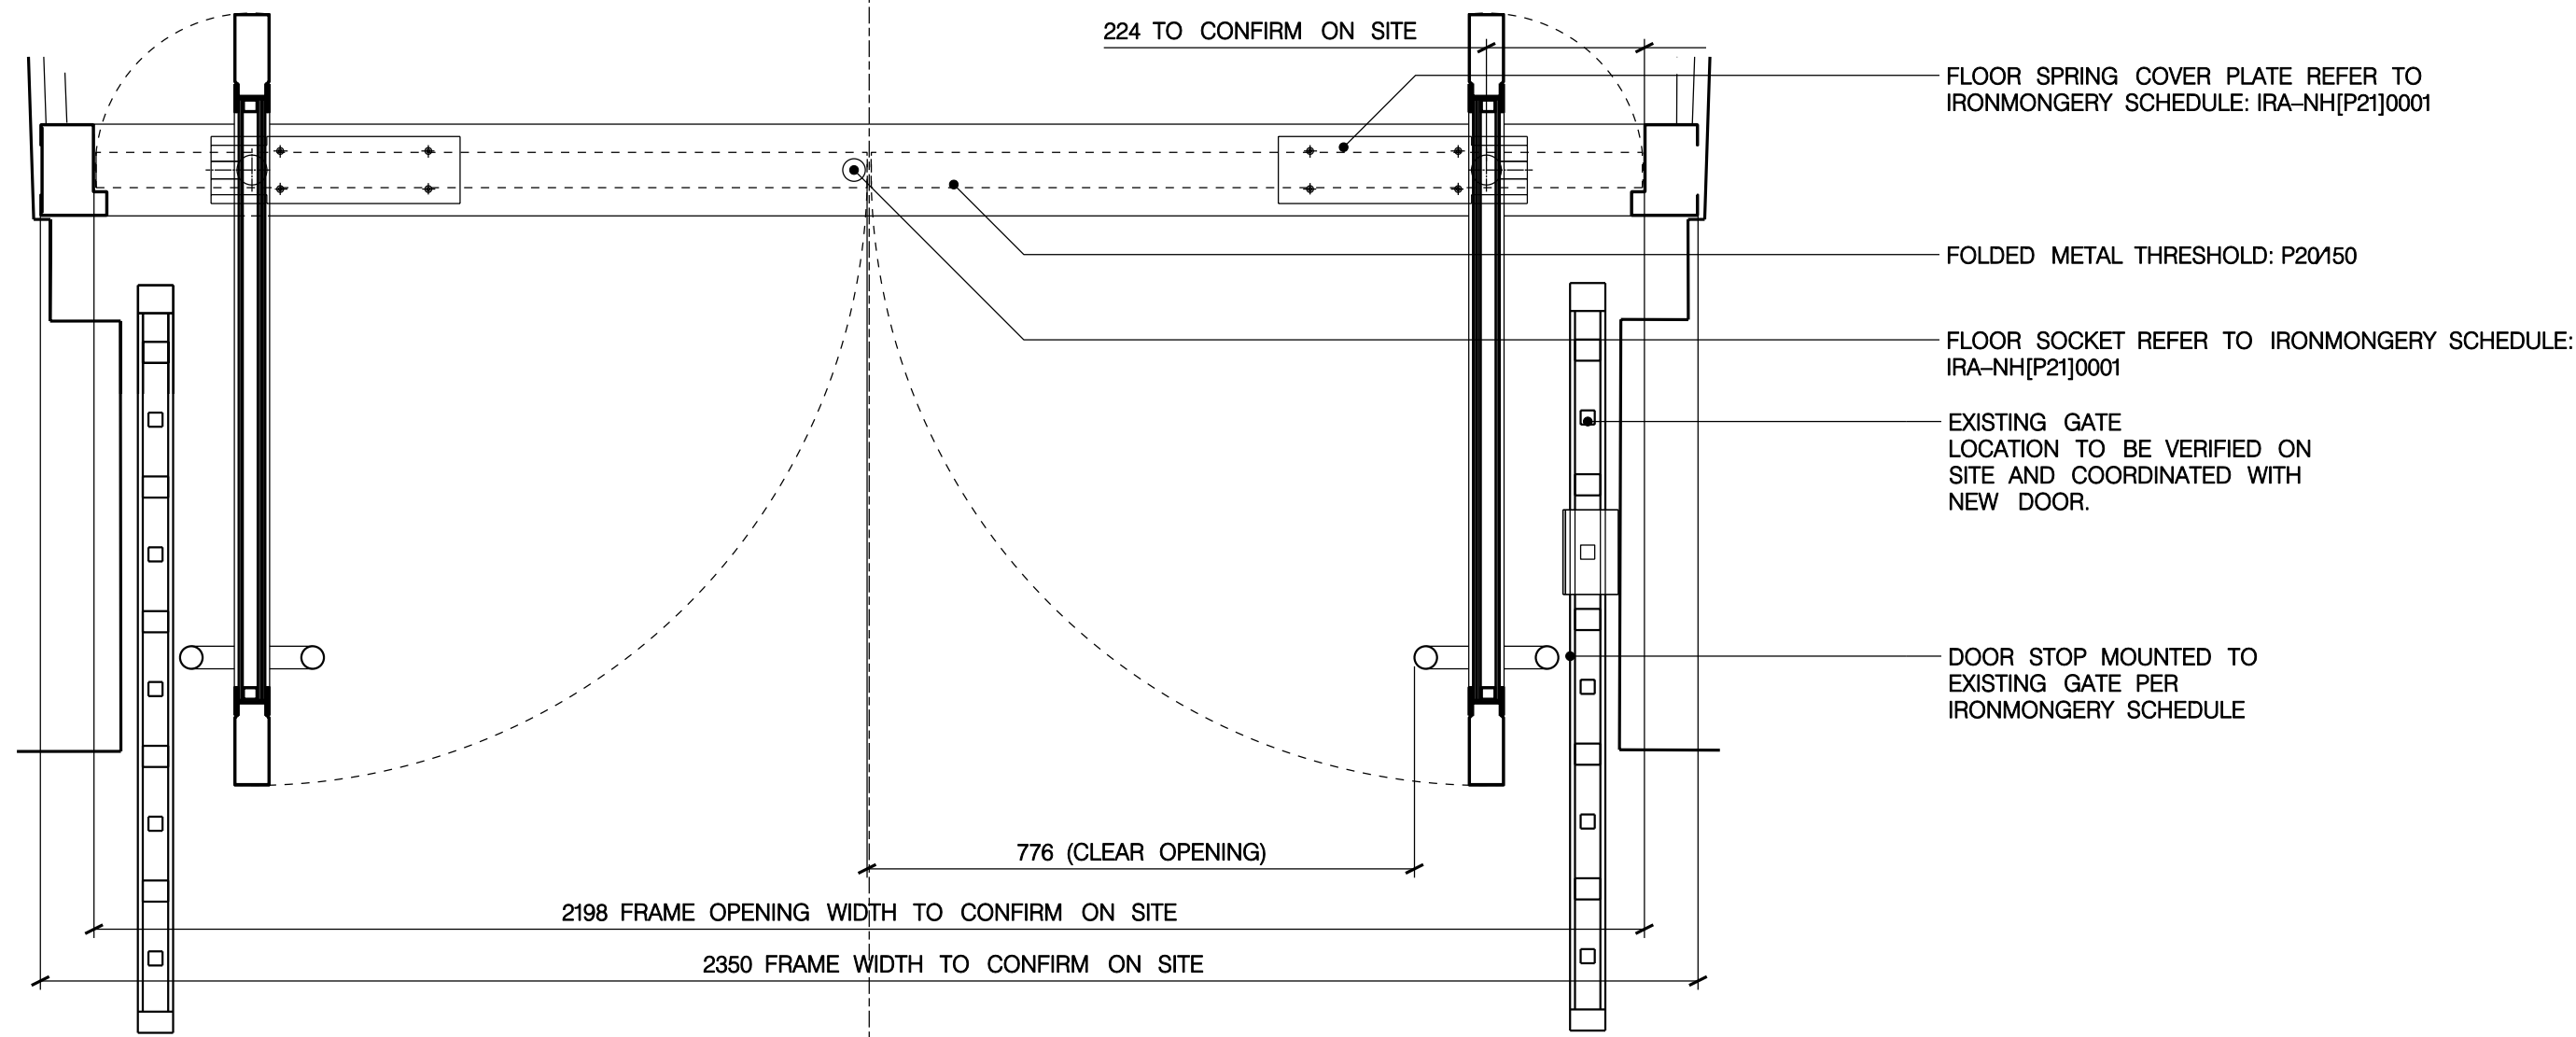


ELEVATION  
(STREET SIDE)

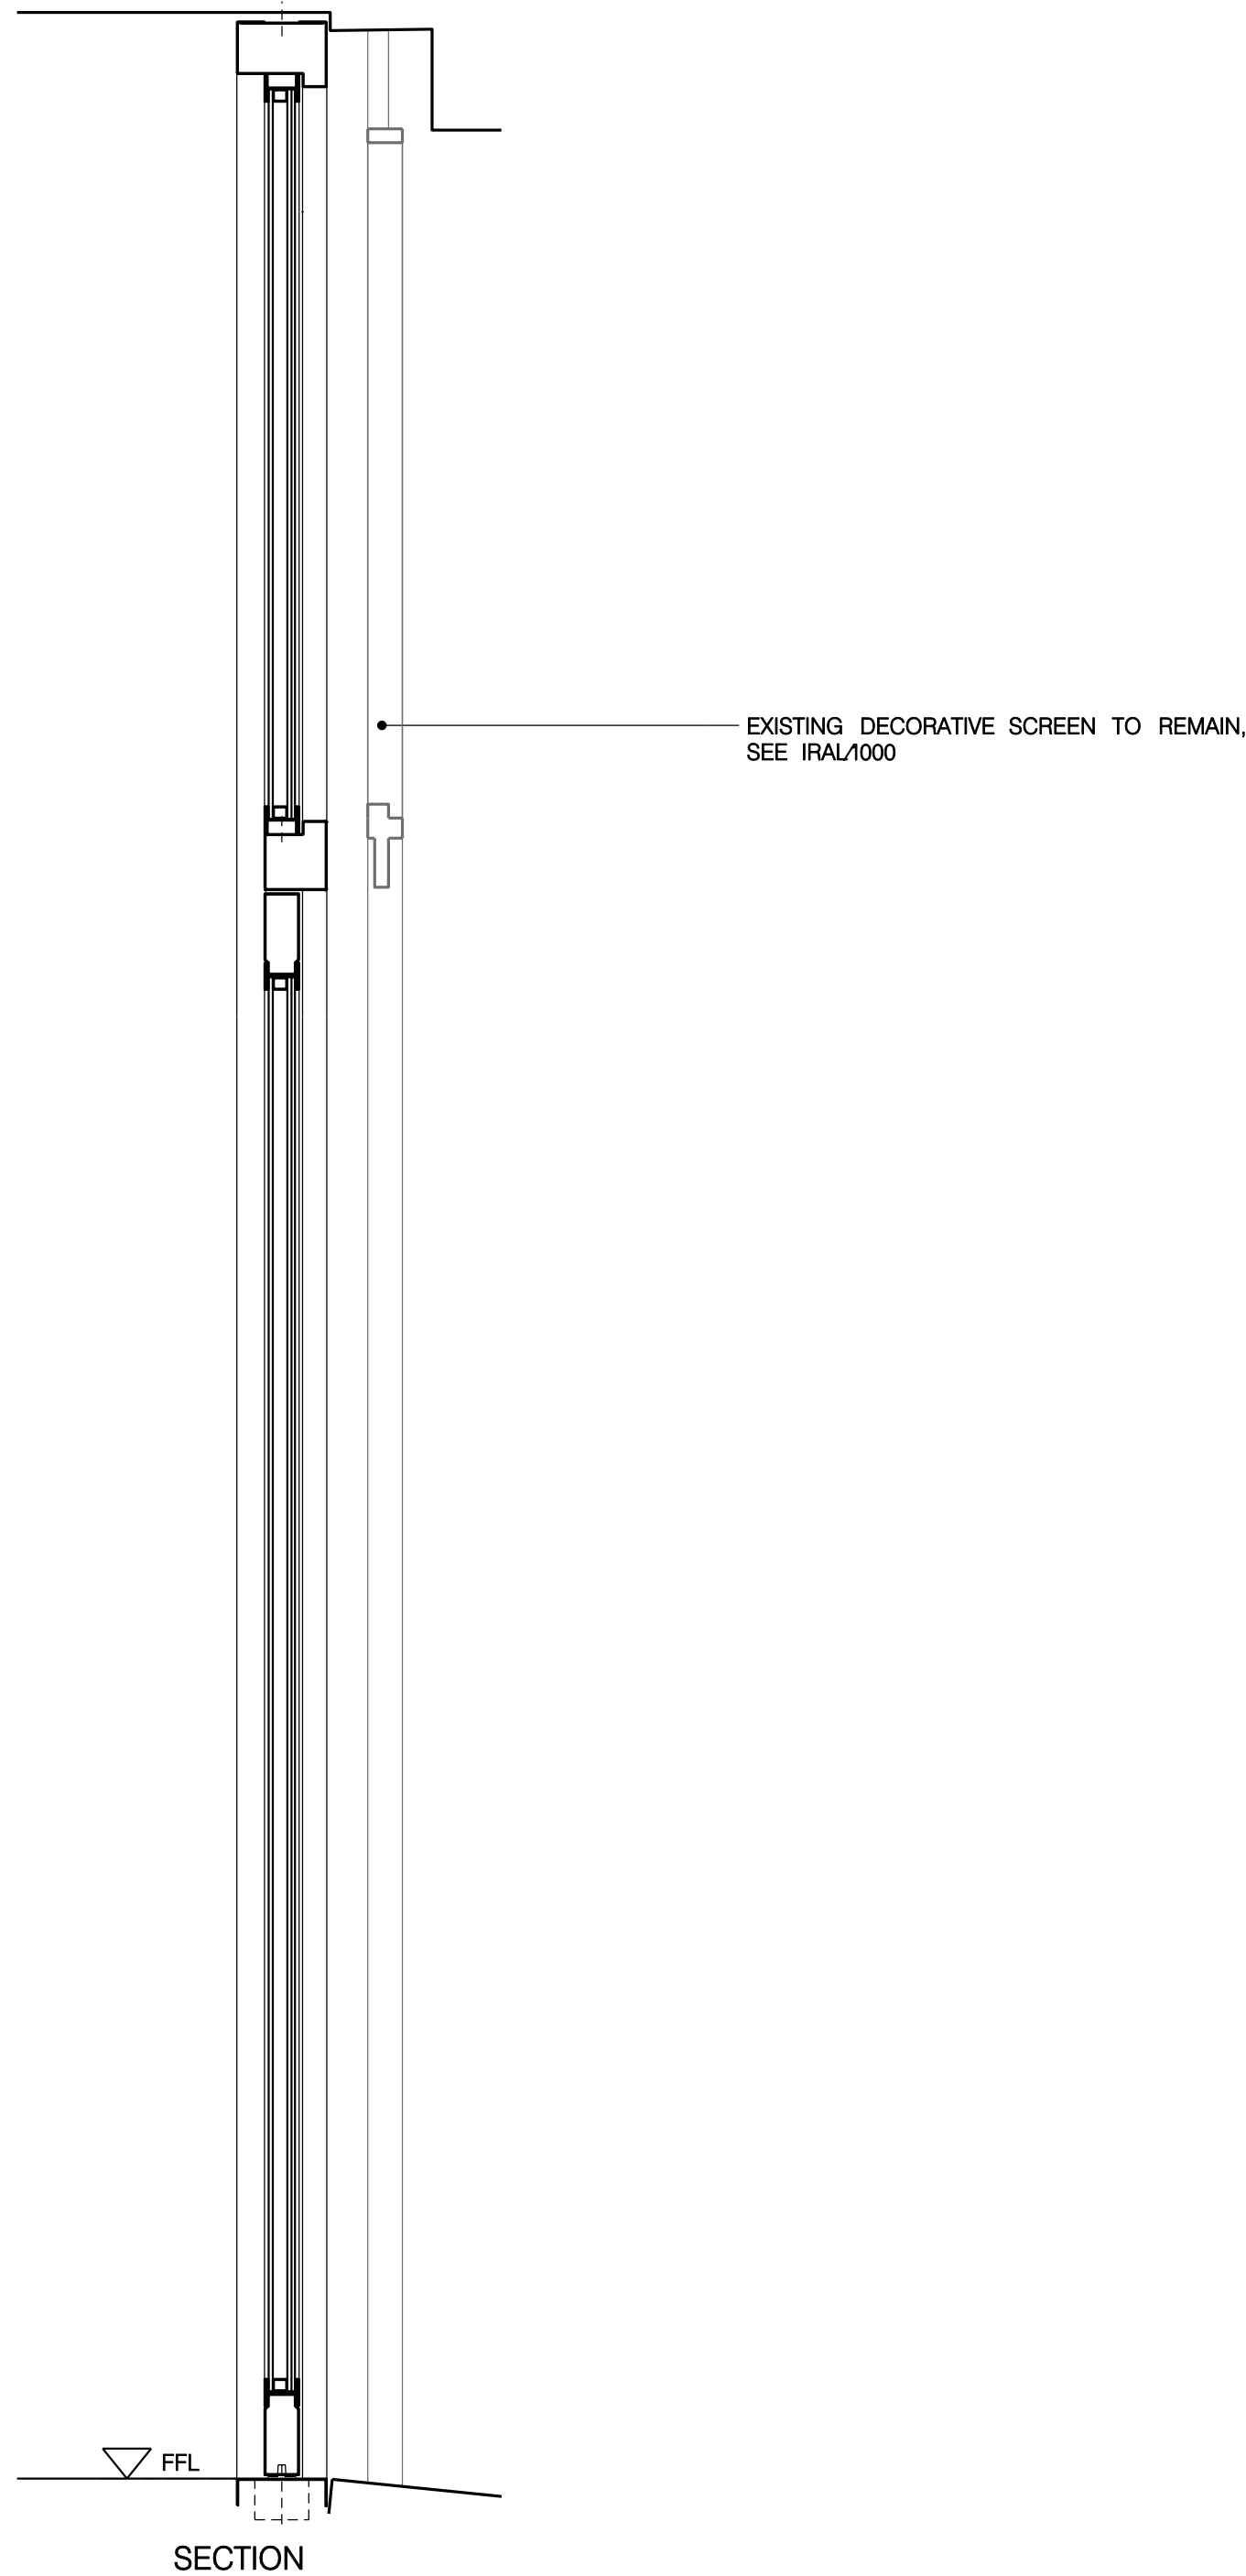

PLAN

01  
2410

DETAIL  
DOOR TYPE E01 (L20210)

#### GENERAL NOTES

- GN1. DRAWINGS TO BE READ IN CONJUNCTION WITH ALL ENGINEERS' & SPECIALISTS' DRAWINGS & ALL SPECIFICATIONS  
GN2. DO NOT SCALE FROM THIS DRAWING.  
GN3. ALL DIMENSIONS TO BE VERIFIED ON SITE. FIGURED DIMENSIONS TO TAKE PREFERENCE ON THOSE SCALED.  
GN4. ALL LEVELS TO BE TO ORDINANCE DATUM UNLESS OTHERWISE SPECIFIED.  
GN5. DRAWINGS ARE THE PROPERTY OF IAN RITCHIE ARCHITECTS LTD. AND ARE ISSUED ON THE CONDITION THEY ARE NOT REPRODUCED, RETAINED OR DISCLOSED TO ANY UNAUTHORISED PERSON, EITHER WHOLLY OR IN PART WITHOUT WRITTEN CONSENT OF IAN RITCHIE ARCHITECTS LTD.

#### DOOR TYPES NOTES

1. READ IN CONJUNCTION WITH DOOR SCHEDULE IRAL-2400 & IRAL 2401 AND SPECIFICATION: IRA-NH[L20]0001
2. READ IN CONJUNCTION WITH DOOR DETAIL DRAWINGS IRAL-2440 - IRAL-2461. FOR DETAIL REFERENCES REFER TO DOOR SCHEDULE IRAL-2400 AND IRAL-2401
3. READ IN CONJUNCTION WITH IRONMONGERY SCHEDULE IRAL-NH[P21]1001-D AND SPECIFICATION IRA-NH[P21]0001
4. ELEVATIONS DRAWN FROM HINGE SIDE (OPENING IN) UNLESS STATED OTHERWISE
5. ALL STRUCTURAL OPENINGS TO BE CONFIRMED ON SITE BEFORE DOOR FABRICATION
6. ALL VERTICAL FRAME, LEAF AND STRUCTURAL OPENING DIMENSIONS ARE NOMINAL AND ARE FROM FINISHED FLOOR LEVEL. FOR DOOR DIMENSIONS DIAGRAM REFER TO IRAL-2405

#### LEGEND

- AMENDMENT  
○ IN ABEYANCE

|     |          |    |  |
|-----|----------|----|--|
| K00 | 02.03.08 | AC | STAGE K ISSUE Ironmongery revised shown. Annotation Comments and References added. |
| F00 | 31.07.08 | AC | Tender Issue   |
| E00 | 31.03.08 | AC | Final Issue  |
| Rev | Date     | By | Description  |

Job Title  
NORTH HOUSE

Drawing Title  
Details -  
Exterior Door Types  
Sheet 1

IAN RITCHIE ARCHITECTS  
110 Three Colt Street London E14 8AZ  
Tel: 020 7338 1100 Fax: 020 7338 1199

0 100mm 200mm 300mm 400mm

Status  
CONSTRUCTION

Scale  
1:10 [A1]

Date  
31.03.08

|             |               |                |
|-------------|---------------|----------------|
| Drawn<br>AC | Checked<br>TM | Approved<br>AS |
|-------------|---------------|----------------|

|               |                         |            |
|---------------|-------------------------|------------|
| Job No<br>560 | Drawing No<br>IRAL-2410 | Rev<br>K00 |
|---------------|-------------------------|------------|