


TO ESTABLISH ACTUAL FRAME SIZES REFER TO  
FLOOR DETAILS IRAL-2210 AND THRESHOLD  
DETAILS: IRAL-2240-2461

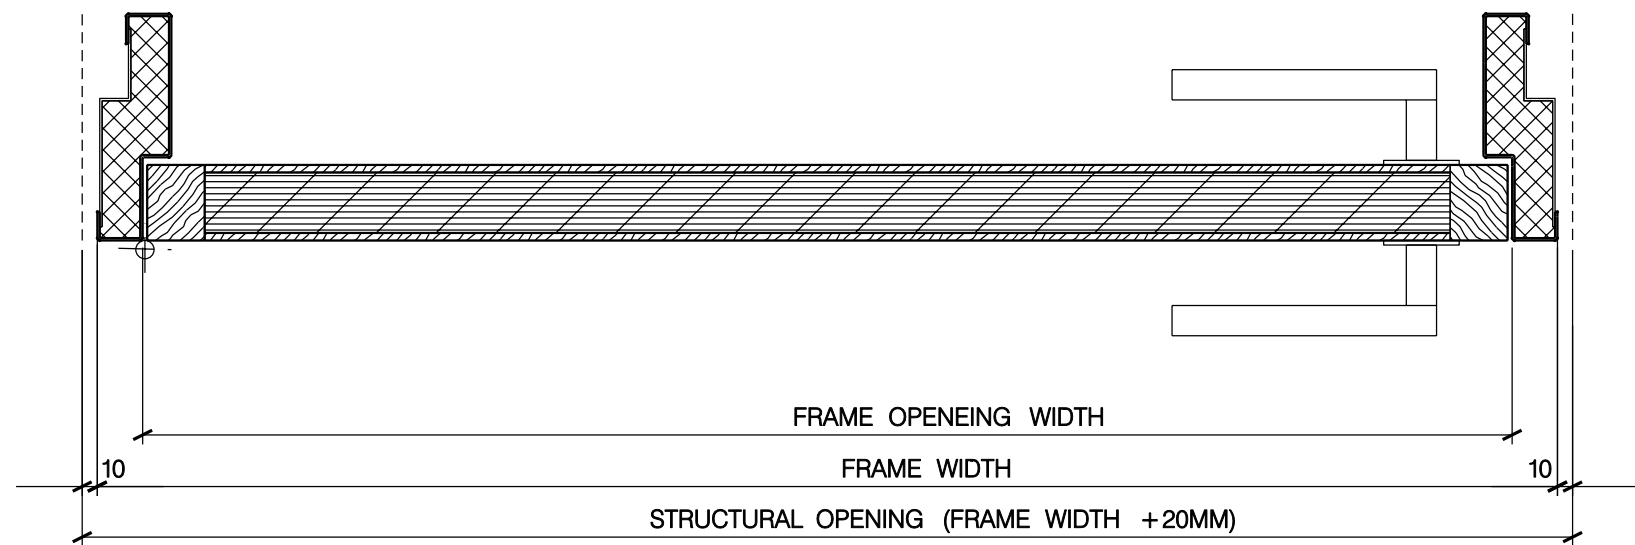

#### GENERAL NOTES

- GN1. DRAWINGS TO BE READ IN CONJUNCTION WITH ALL ENGINEERS' & SPECIALISTS' DRAWINGS & ALL SPECIFICATIONS.
- GN2. DO NOT SCALE FROM THIS DRAWING.
- GN3. ALL DIMENSIONS TO BE VERIFIED ON SITE. FIGURED DIMENSIONS TO TAKE PREFERENCE ON THOSE SCALED.
- GN4. ALL LEVELS TO BE TO ORDINANCE DATUM UNLESS OTHERWISE SPECIFIED.
- GN5. DRAWINGS ARE THE PROPERTY OF IAN RITCHIE ARCHITECTS LTD. AND ARE ISSUED ON THE CONDITION THEY ARE NOT REPRODUCED, RETAINED OR DISCLOSED TO ANY UNAUTHORISED PERSON, EITHER WHOLLY OR IN PART WITHOUT WRITTEN CONSENT OF IAN RITCHIE ARCHITECTS LTD.
- GN6. ALL SERVICES SHOWN ARE INDICATIVE. WORKS TO BE COORDINATED WITH BUILDERS WORK AND INSTALLATION DRAWINGS.

#### DETAIL NOTES

1. TO BE READ IN CONJUNCTION WITH DOOR TYPES IRAL-2410 TO IRAL-2427
2. TO BE READ IN CONJUNCTION WITH DOOR SCHEDULE IRAL-2400 & IRAL-2401
3. FOR IRONMONGERY SCHEDULE REFER TO IRAL-P21-1001-D
4. FOR ADDITIONAL INFORMATION REFER TO GAS AND 1:20 DETAIL SHEETS.

#### LEGEND

- AMENDMENT
- IN ABEYANCE

K00 02.03.09 AC STAGE K: ISSUE First Issue.

Rev Date By Description

Job Title  
NORTH HOUSE

Drawing Title  
Details –  
Door Dimensions Diagram  
Sheet 1

**IAN RITCHIE ARCHITECTS** ©  
110 Three Colt Street London E14 8AZ  
Tel: 020 7338 1100 Fax: 020 7338 1199

0 50mm 100mm 150mm 200mm

Status  
CONSTRUCTION

Scale  
1:5 [A1]

Date  
02.03.09

Drawn  
AC

Checked  
TM

Approved  
AS

Job No  
560

Drawing No  
IRAL-2405

Rev  
K00