



PLAN DETAIL
PLAN DETAIL OF D-G05-1A AND D-G04-1

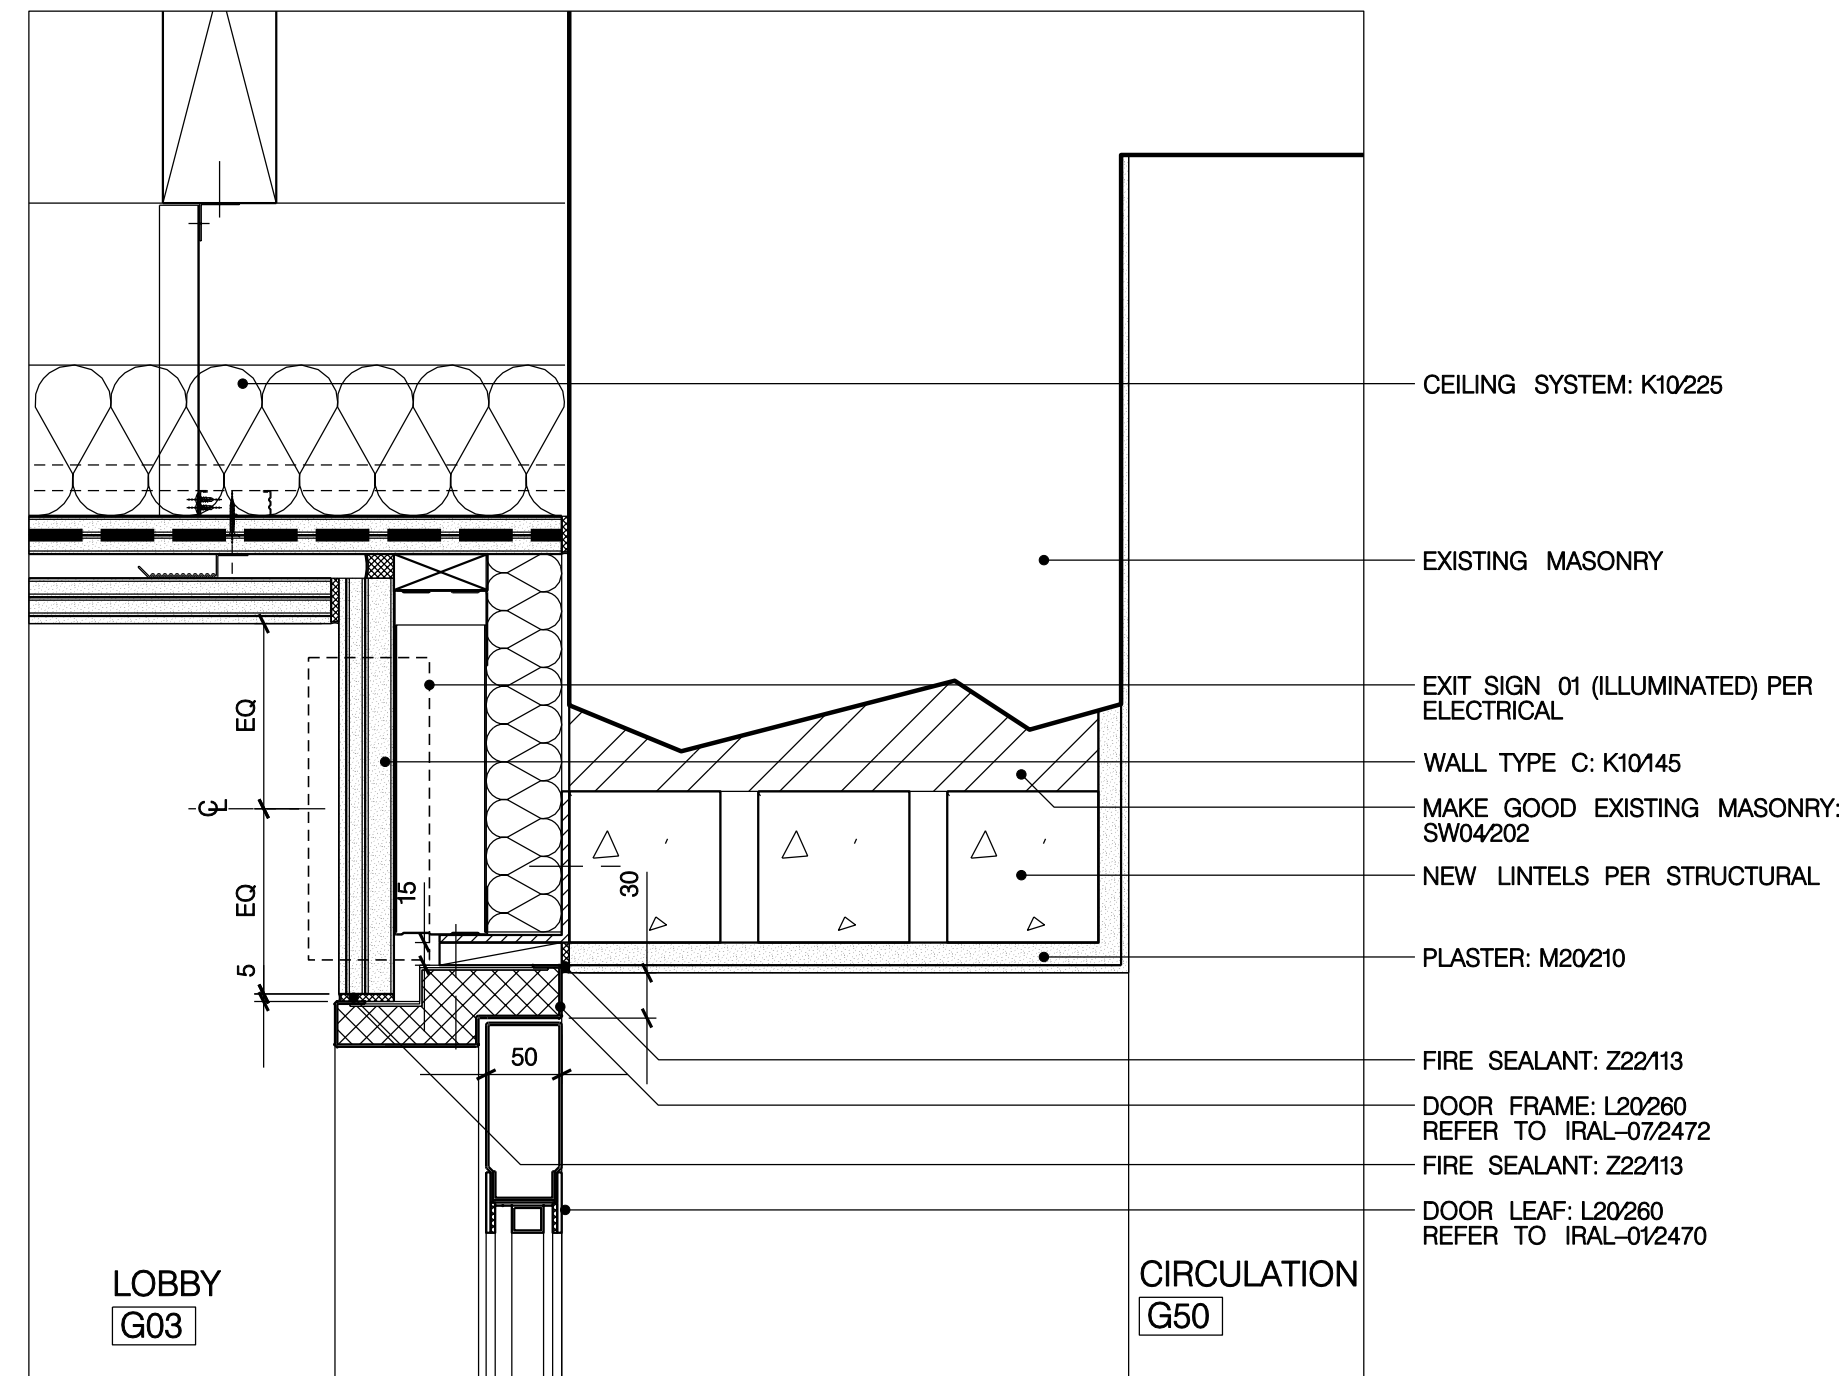

SECTION DETAIL
HEAD DETAIL OF D-G03-1

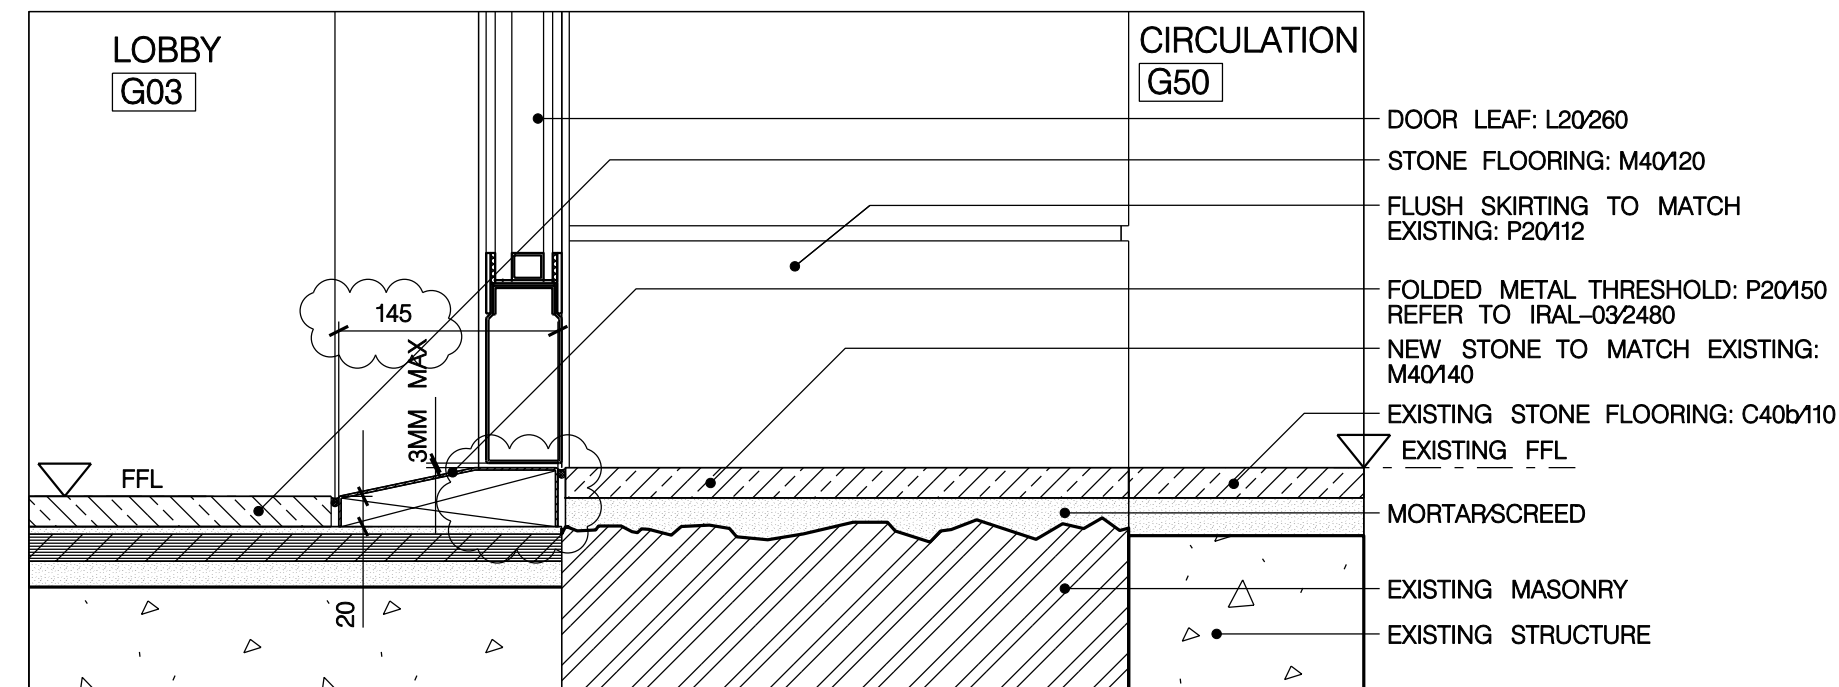

SECTION DETAIL
THRESHOLD DETAIL OF D-G03-1

GENERAL NOTES

- GN1. DRAWINGS TO BE READ IN CONJUNCTION WITH ALL ENGINEERS' & SPECIALISTS' DRAWINGS & ALL SPECIFICATIONS
GN2. DO NOT SCALE FROM THIS DRAWING.
GN3. ALL DIMENSIONS TO BE VERIFIED ON SITE. FIGURED DIMENSIONS TO TAKE PREFERENCE ON THOSE SCALED.
GN4. ALL LEVELS TO BE TO ORDINANCE DATUM UNLESS OTHERWISE SPECIFIED.
GN5. DRAWINGS ARE THE PROPERTY OF IAN RITCHIE ARCHITECTS LTD. AND ARE ISSUED ON THE CONDITION THEY ARE NOT REPRODUCED, RETAINED OR DISCLOSED TO ANY UNAUTHORISED PERSON, EITHER WHOLLY OR IN PART WITHOUT WRITTEN CONSENT OF IAN RITCHIE ARCHITECTS LTD.
GN6. ALL SERVICES SHOWN ARE INDICATIVE. WORKS TO BE COORDINATED WITH BUILDERS WORK AND INSTALLATION DRAWINGS.

DETAIL NOTES

1. TO BE READ IN CONJUNCTION WITH DOOR TYPES IRAL-2410 TO IRAL-2427
2. TO BE READ IN CONJUNCTION WITH DOOR SCHEDULE IRAL-2400 & IRAL-2401
3. FOR IRONMONGERY SCHEDULE REFER TO IRAL-P21-1001-D
4. FOR ADDITIONAL INFORMATION REFER TO GAS AND 1:20 DETAIL SHEETS.

LEGEND

- AMENDMENT
IN ABEYANCE

K02	07.06.09	AC	Folded metal threshold extended.
K01	02.03.09	AC	Annotation, references, dimensions amended/added. Secondary frame element of D-G03-1 omitted.
K00	19.01.09	AC	STAGE 1: ISSUE
Rev	Date	By	Description

Job Title
NORTH HOUSE

Drawing Title
Details –
Interior door types
Sheet 4

IAN RITCHIE ARCHITECTS
110 Three Colt Street London E14 8AZ
Tel: 020 7338 1100 Fax: 020 7338 1199

0 50mm 100mm 150mm 200mm

Status
CONSTRUCTION

Scale
1:5 [A1]

Date
19.01.09

Drawn	Checked	Approved
AC	TM	AS

Job No	Drawing No	Rev
560	IRAL-2453	K02