


SIDE ELEVATION

FRONT ELEVATION

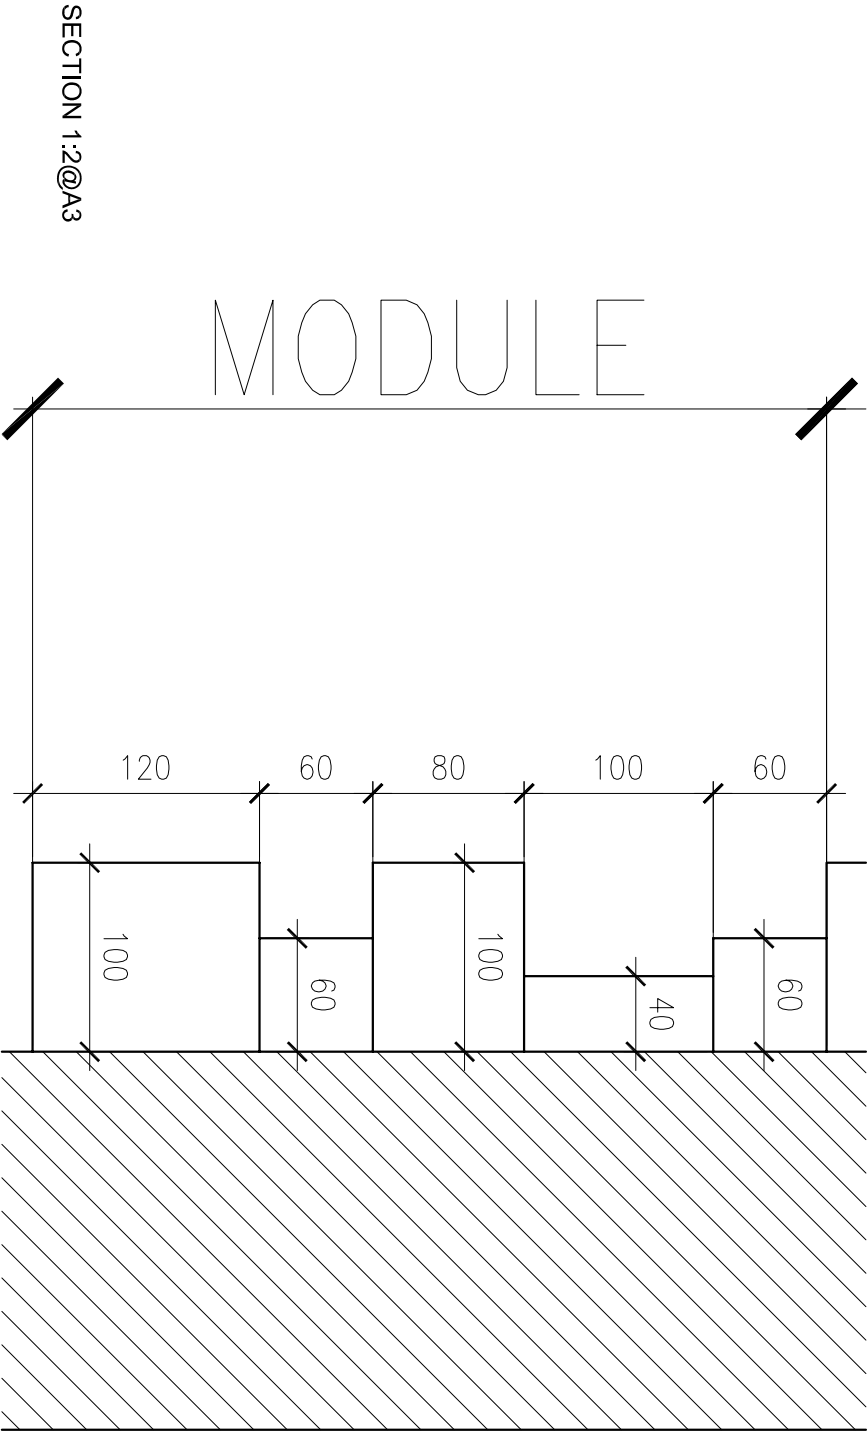

DESIGN INTENT

B	Issued for construction	17.04.2008	AP	IMP
A	Issued for tender	22.10.2007	AP	IMP
/	Issued for information		AP	IMP
Rev	Notes		ddmmyyy	By Issue

FOR CONSTRUCTION

Do not scale from this drawing. Check all dimensions and notes on site.

GREENGLASS HOUSE 18 FRANKS STREET LONDON SW1P 1JH
T: 020 7630 0500 F: 020 7630 9059 E: mat@darlingassociates.net

darling
associates

Project:

- 210 Pentonville Road
- London

Title:

- Reception Wall Details

Project No:	Drawing No:	Revised:
6007	(22)21	B
Scale:	1/5 @ A1	1/10 @ A3
Date: 2006.09.01	Drawn: AP	Issued: MP

This drawing is the copyright of darling associates