


FRONT ELEVATION

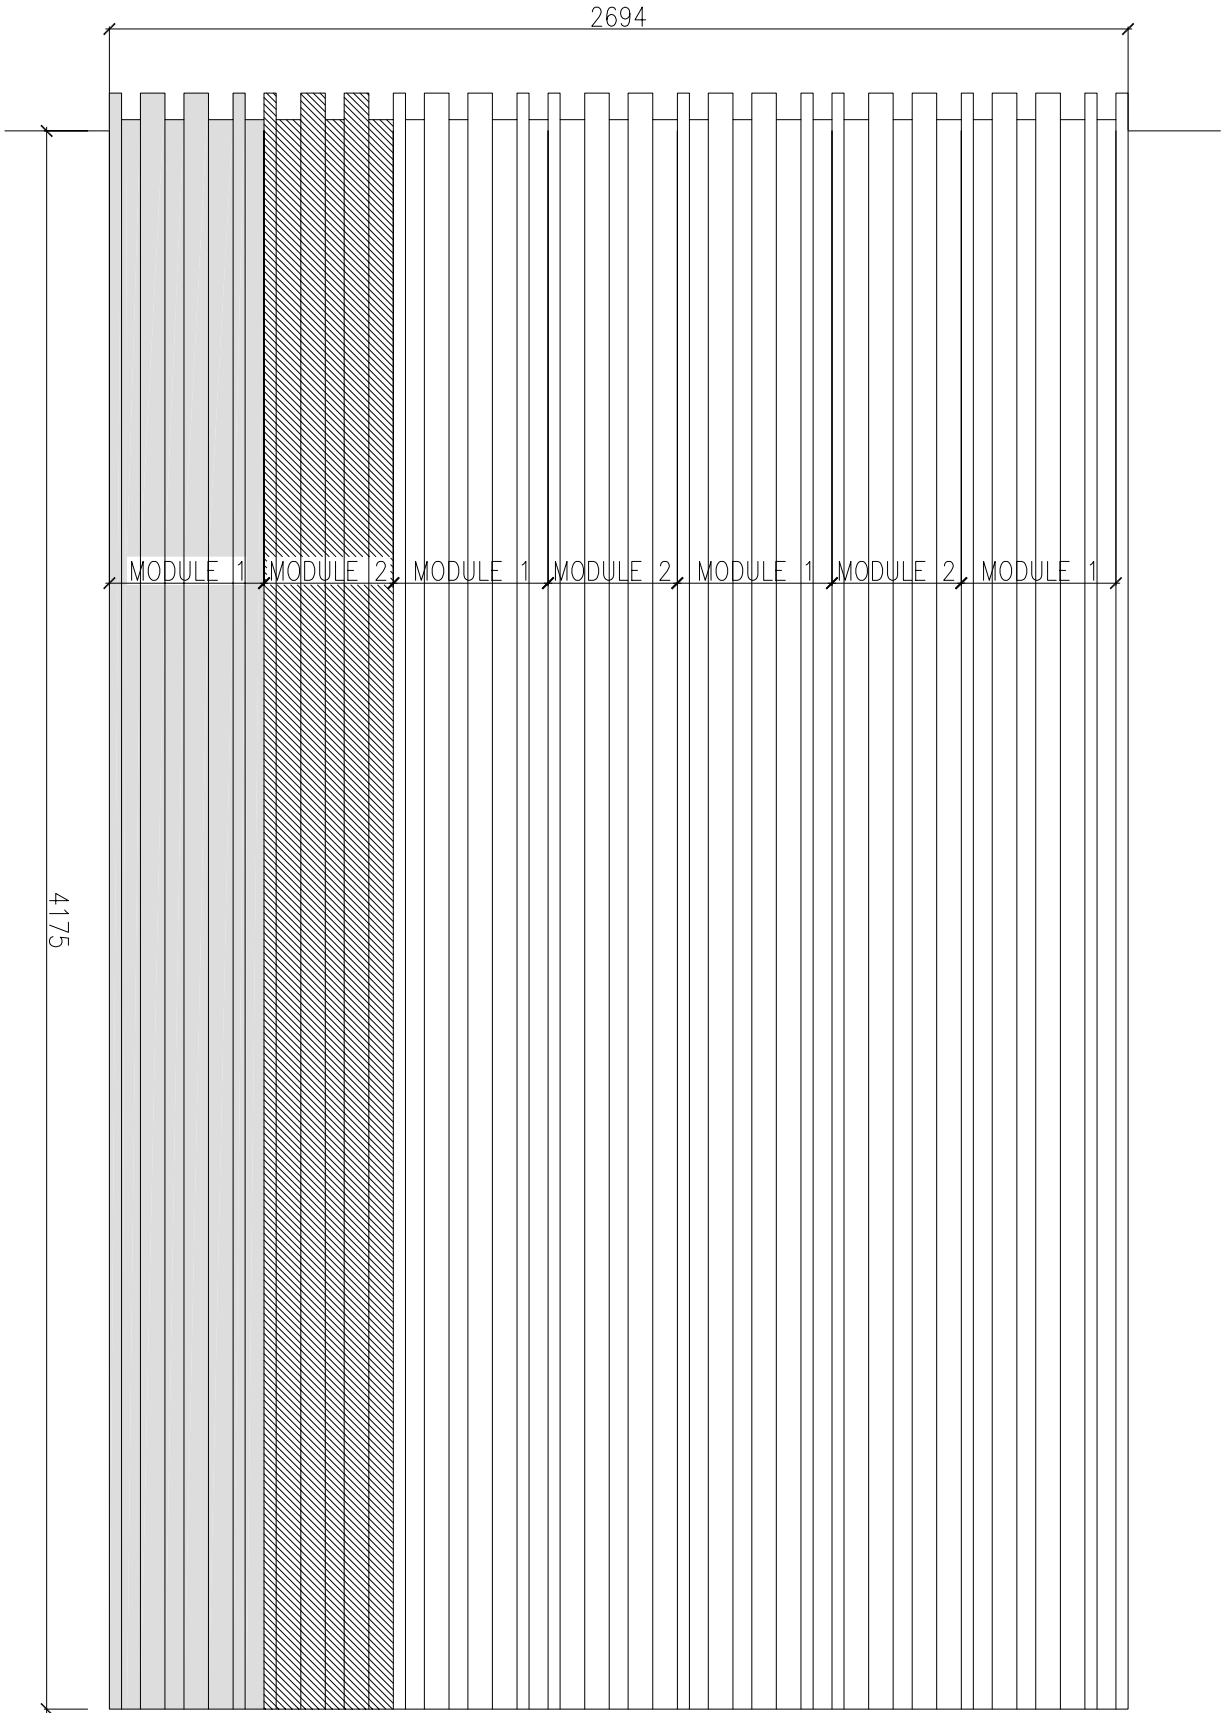

DESIGN INTENT

C	Feature wall band widths revised.	28.02.2009	tb	cl
B	Issued for construction	17.04.2008	AP	MAP
A	Issued for tender	22.10.2007	AP	MAP
/	Issued for information		AP	MAP
Rev	Notes		dc,myyyy	By Issue

FOR CONSTRUCTION

Do not scale from this drawing. Check all dimensions and notes on site.

darling
associates

GREENGLASS HOUSE 18 FRANKS STREET LONDON SW1P 1RN
t: 020 7630 0500 f: 020 7630 9059 e: mail@darlingassociates.net

Project:

• 210 Pentonville Road

• London

Title:


• Reception Wall Details

•

Project No:	Drawing No:	Reference:
• 6007	• (22)21	• C
Scale:	1/5 @ A1	1/10 @ A3
Date: 2006.09.01	Drawn: AP	Issued: MAP

The design is the copyright of darling associates

MODULE 1

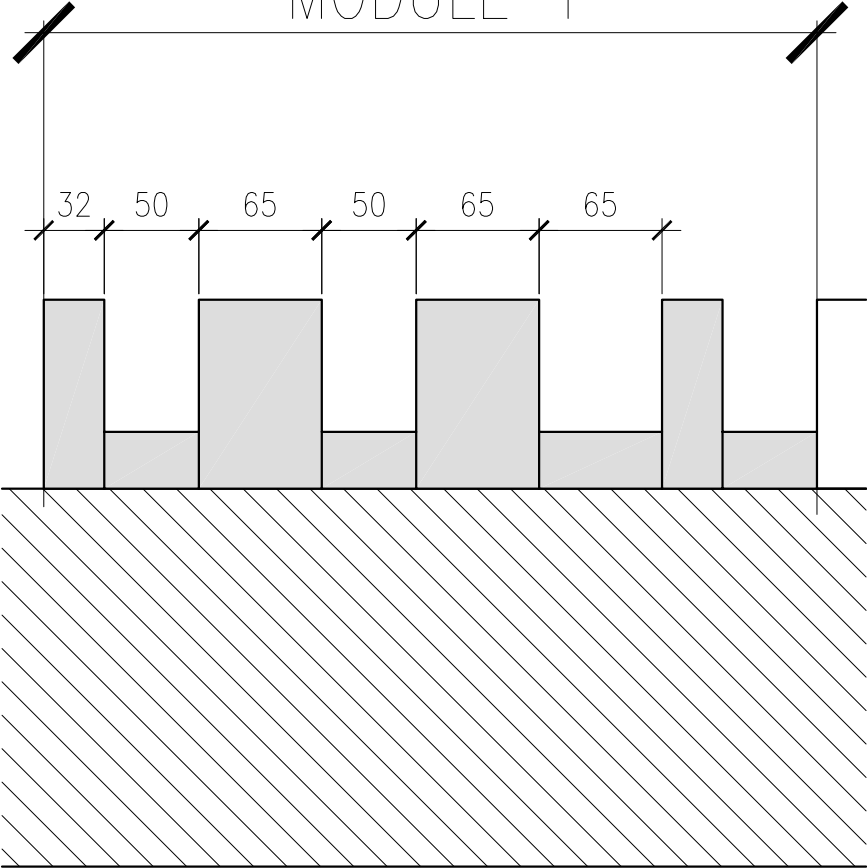

MODULE 2

