



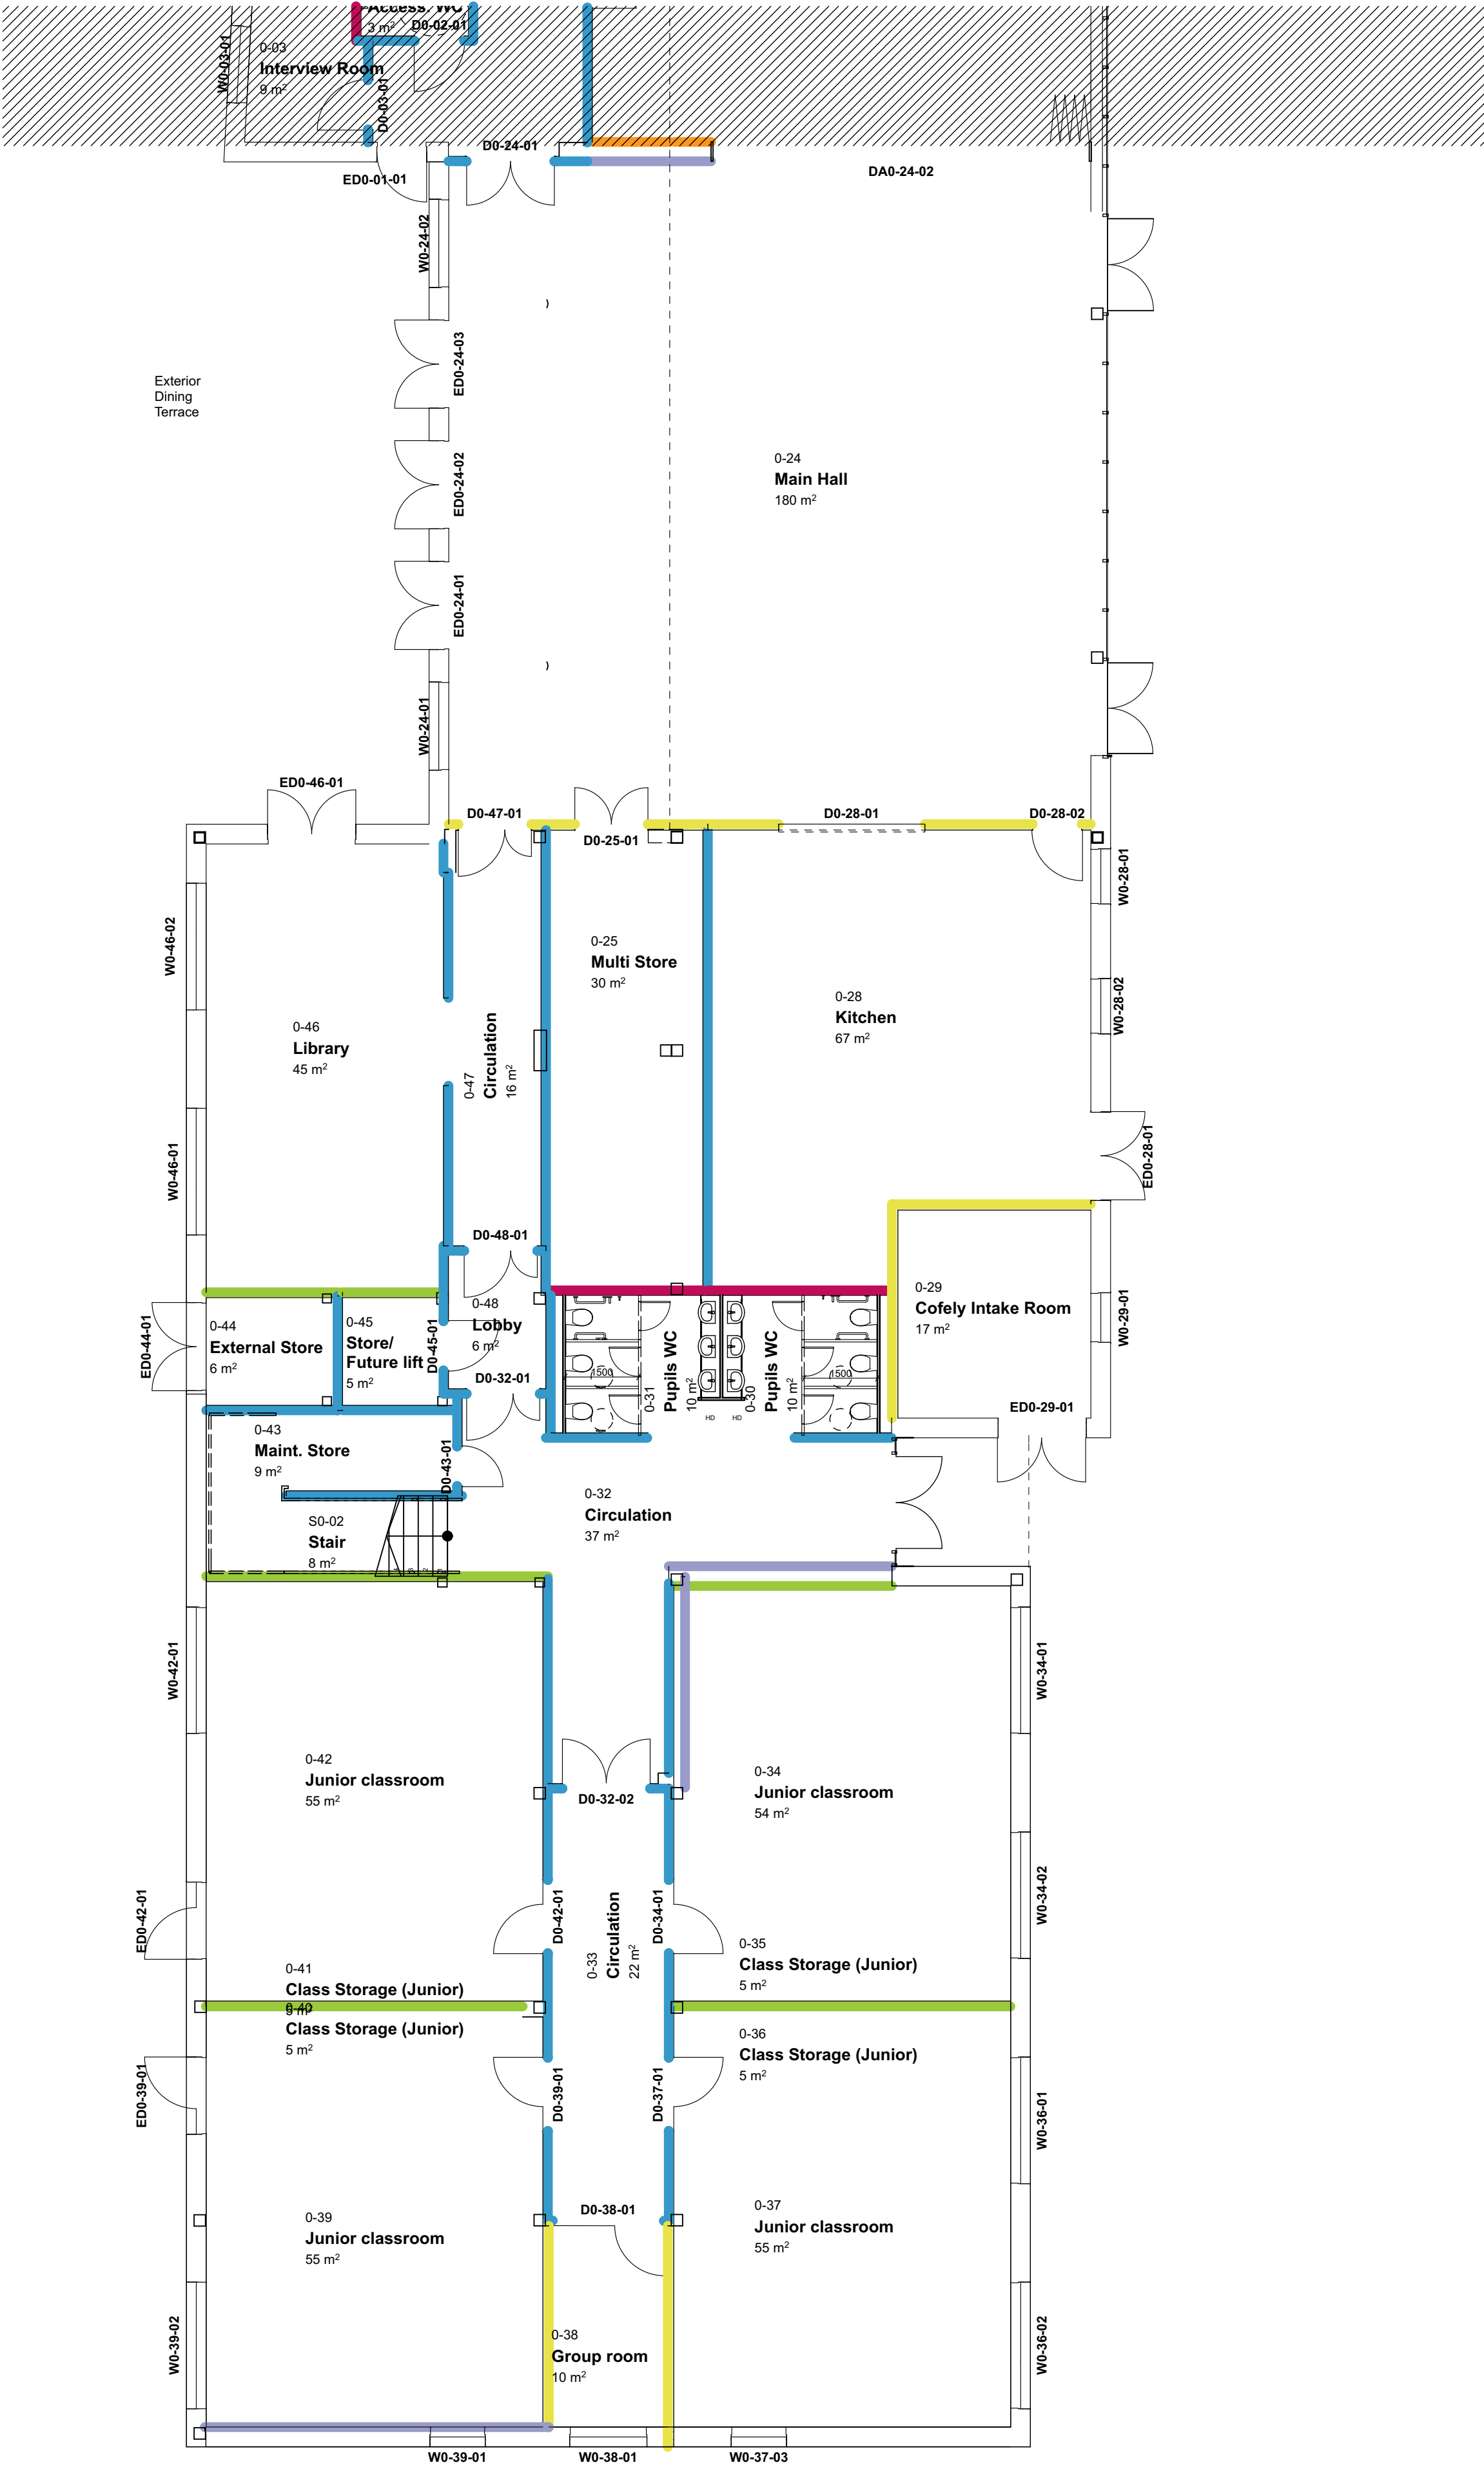

First Floor Plan

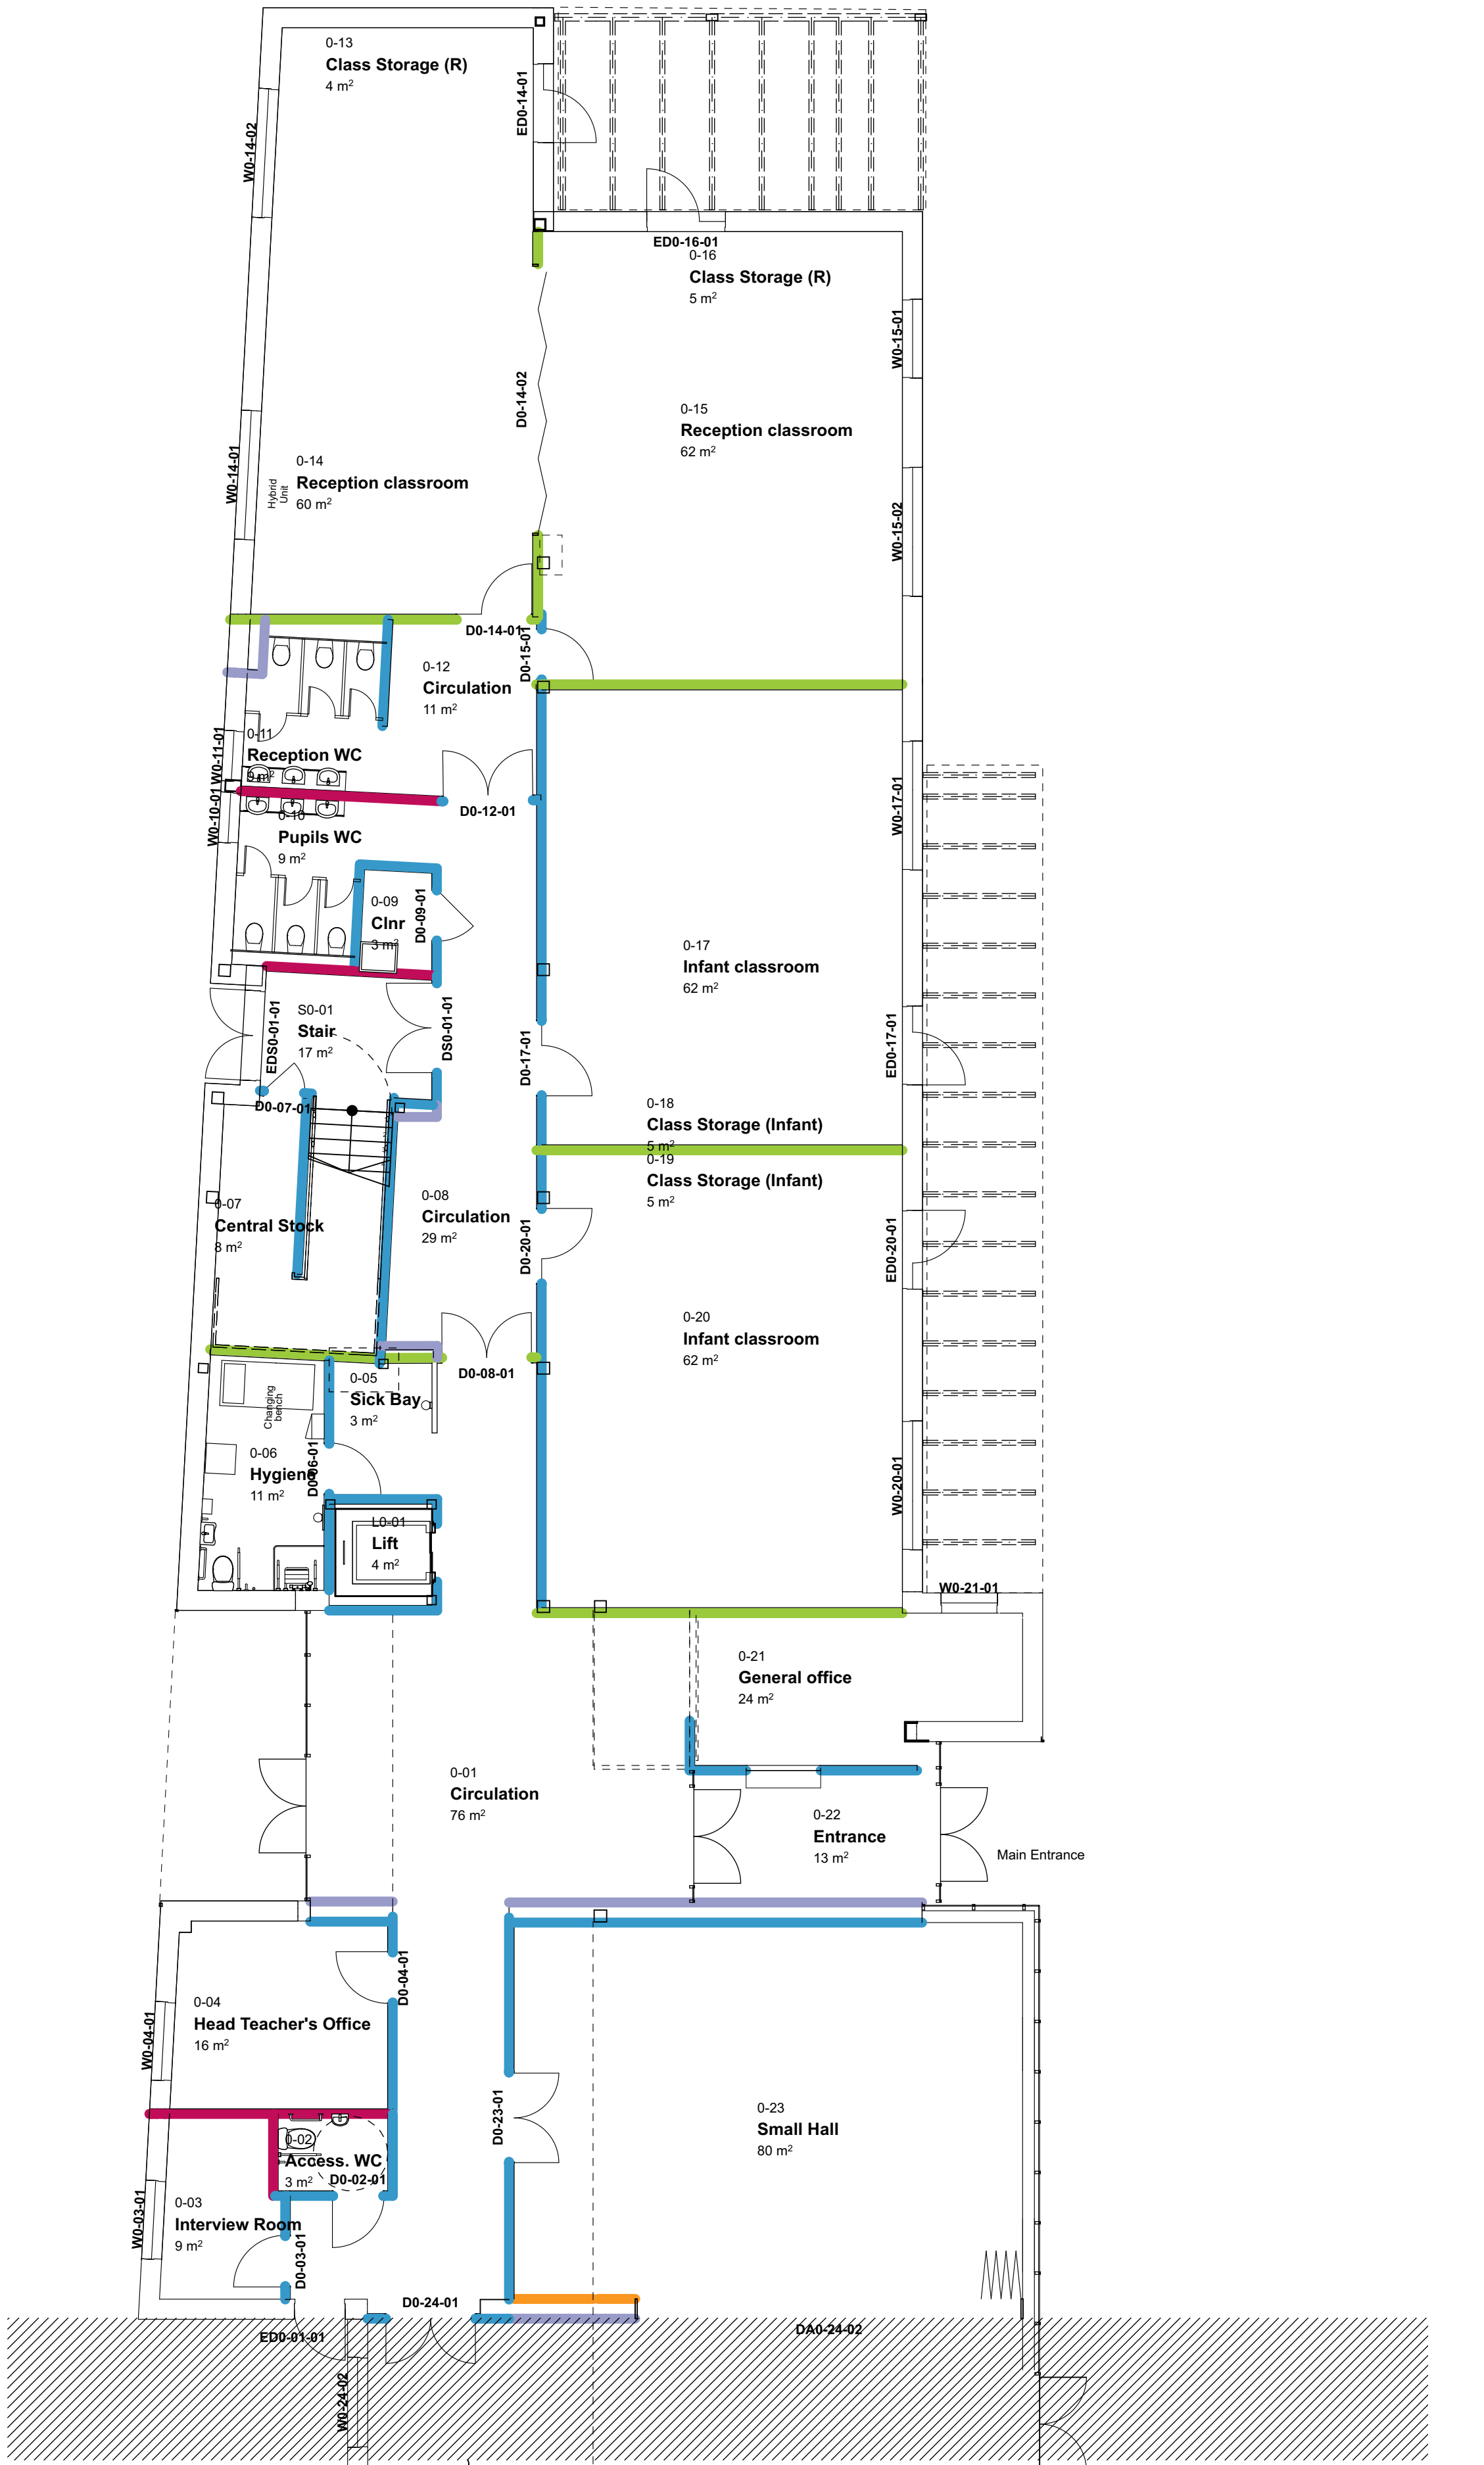

First Floor Plan

© Penoyre & Prasad LLP

Do not scale from this drawing.
Dimensions are to be verified on site prior to construction

Ordnance Survey Data reproduced by permission of Ordnance Survey®, on behalf of Her Majesty's Stationary Office. © Crown Copyright. All rights reserved.

NOTE
To read in conjunction with wall types details drawing
DPS-PPA-00-XX-DR-A-62200

KEY

- Type A
- Type B
- Type C
- Type D
- Type E
- Independent wall lining

Rev	Date	Prep/Check	Description
P04	04.04.16	ALG/RM	Re-issued for CP further to BB comments
P03	24.03.16	ALG/RM	Re-issued for CP further to BB comments
P02	16.03.16	ALG/RM	Re-issued for CP further to BB comments
P01	04.03.16	PM/ALG	Issued for CP

Penoyre & Prasad

28-42 Banner Street
London EC1Y 8QE

020 7250 3477
penoyrepsad.com

Client
Balfour Beatty

Project
DRET London Free School - Primary

Drawing Title
Wall Types - Ground Floor

Drawing Status
For Information

Date
29.02.16

Scale
1:100 @ A1

Drawing Number
project originator zone level type role number

DPS - PPA - 00 - 00 - DR - A - 30650

Revision Description
Preliminary

Revision
P04