




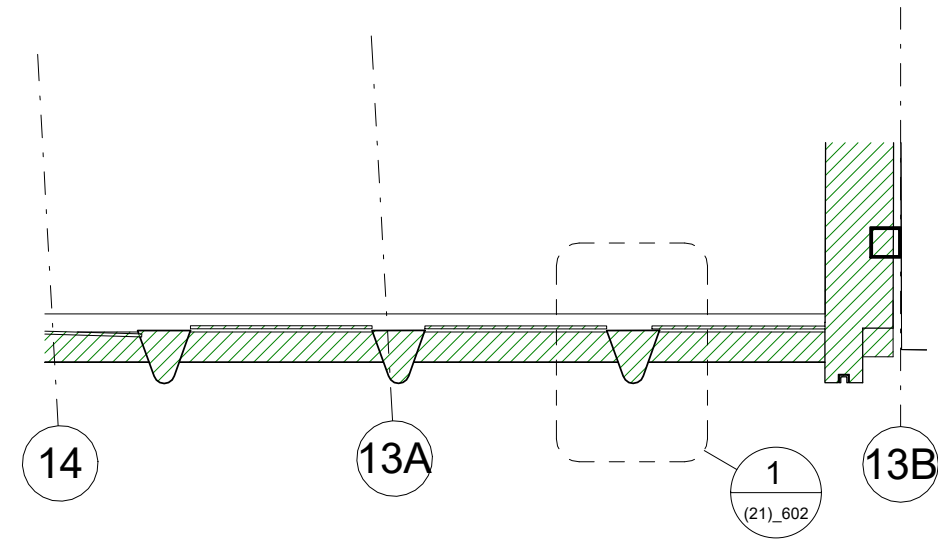


9 Facade - Sixth Floor Plan - Dover Street 2

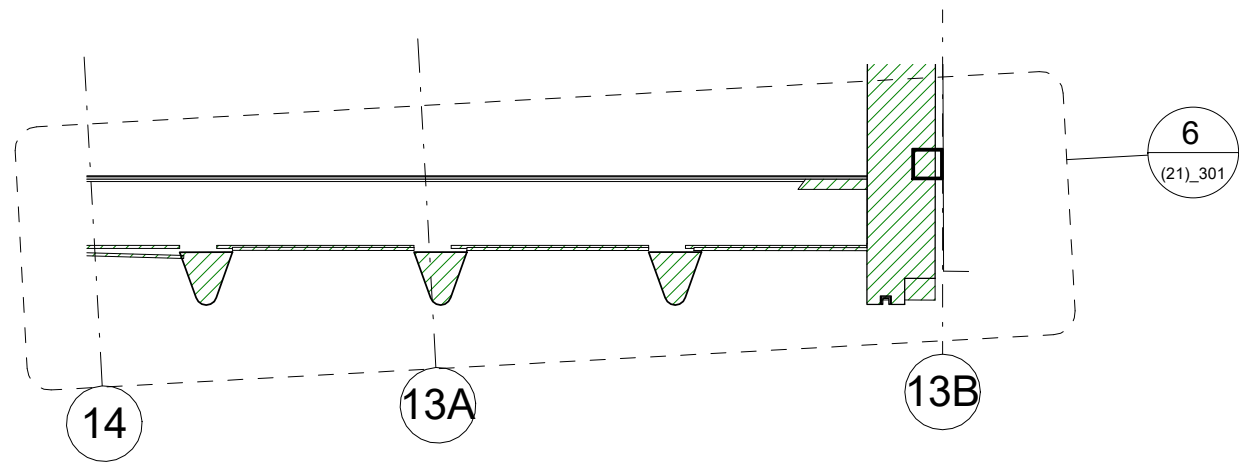


8 Facade - Fifth Floor Plan - Dover Street 2

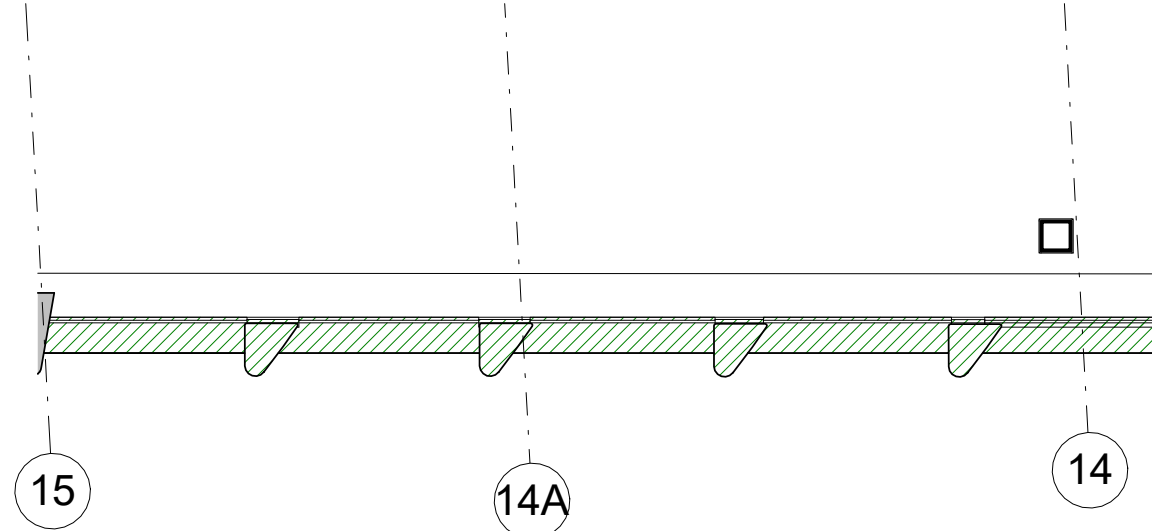


7 Facade - Fourth Floor Plan - Dover Street 2

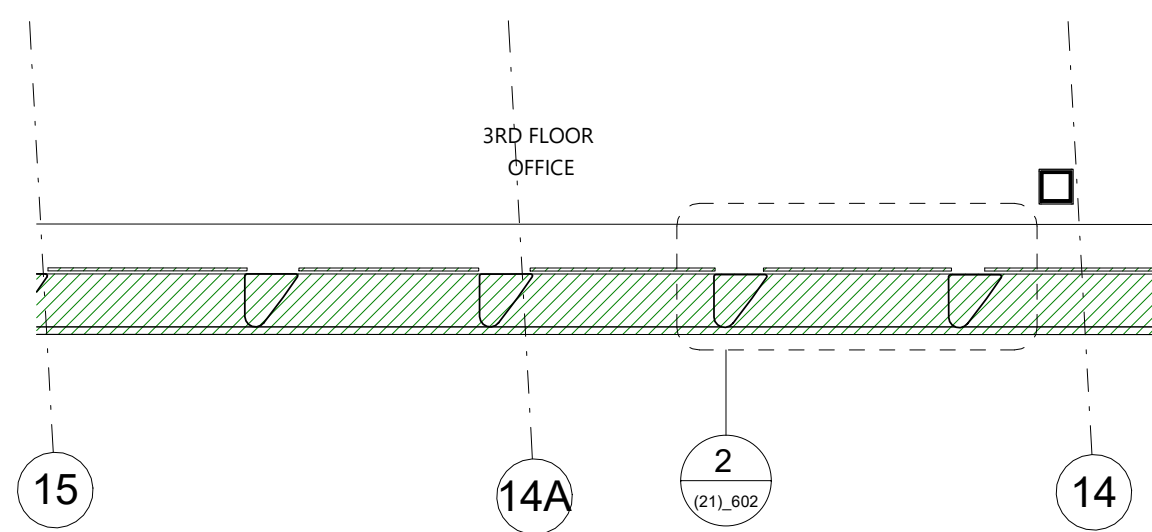


6 Facade - Third Floor Plan - Dover Street 2

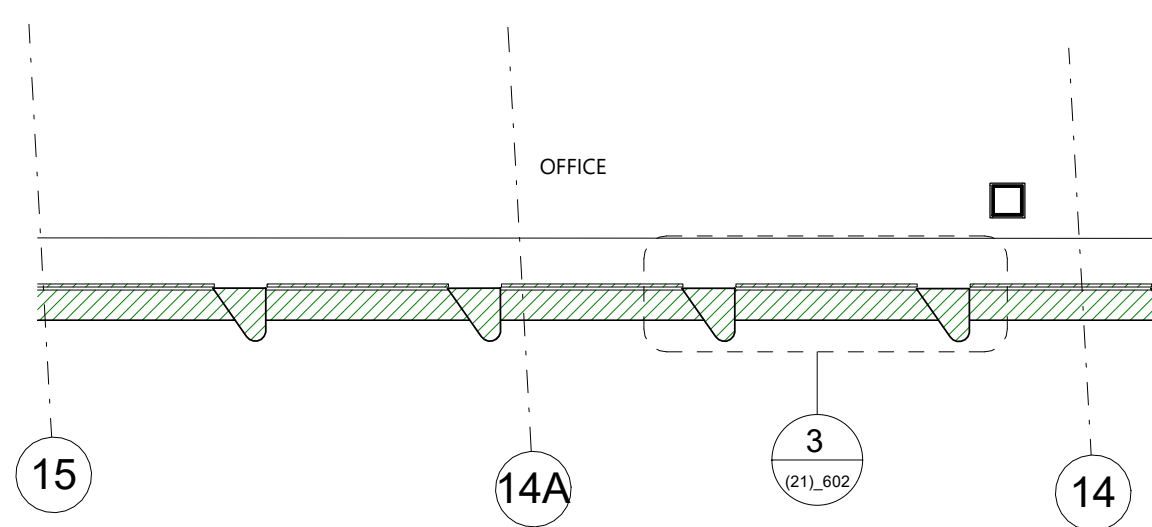


5 Facade - Second Floor Plan - Dover Street 2

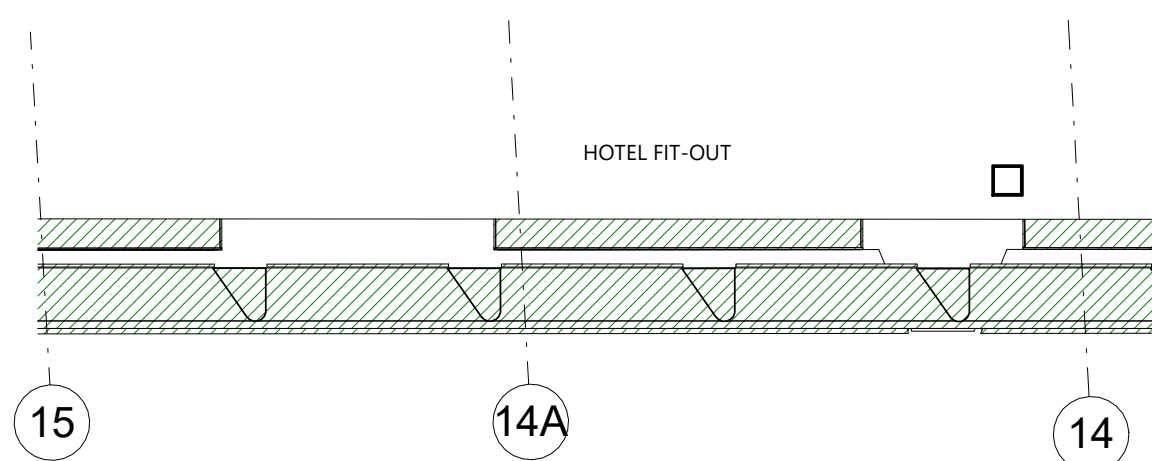


4 Facade - First Floor Plan - Dover Street 2

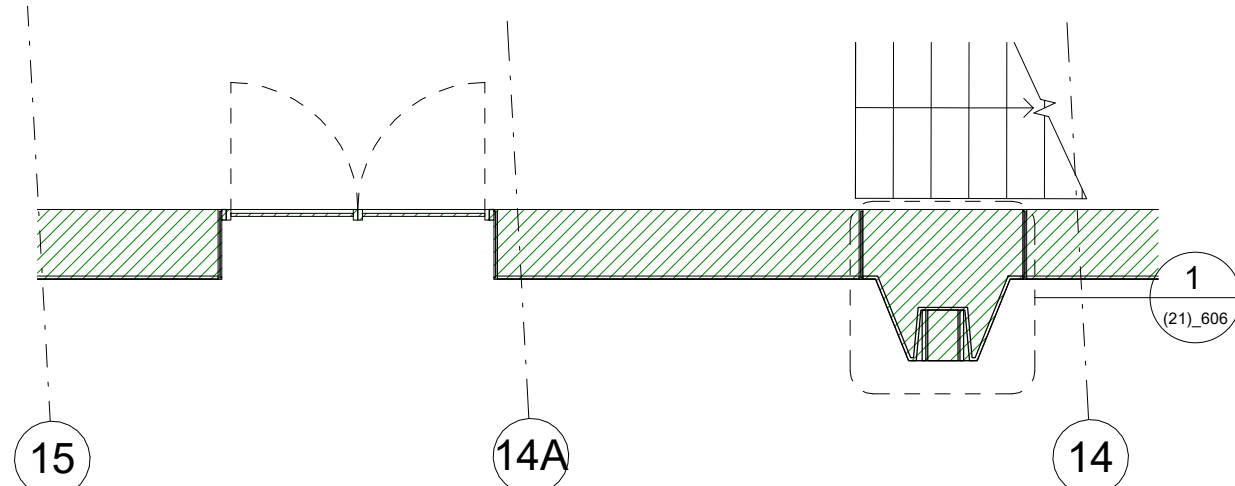


3 Facade - Ground Floor Plan

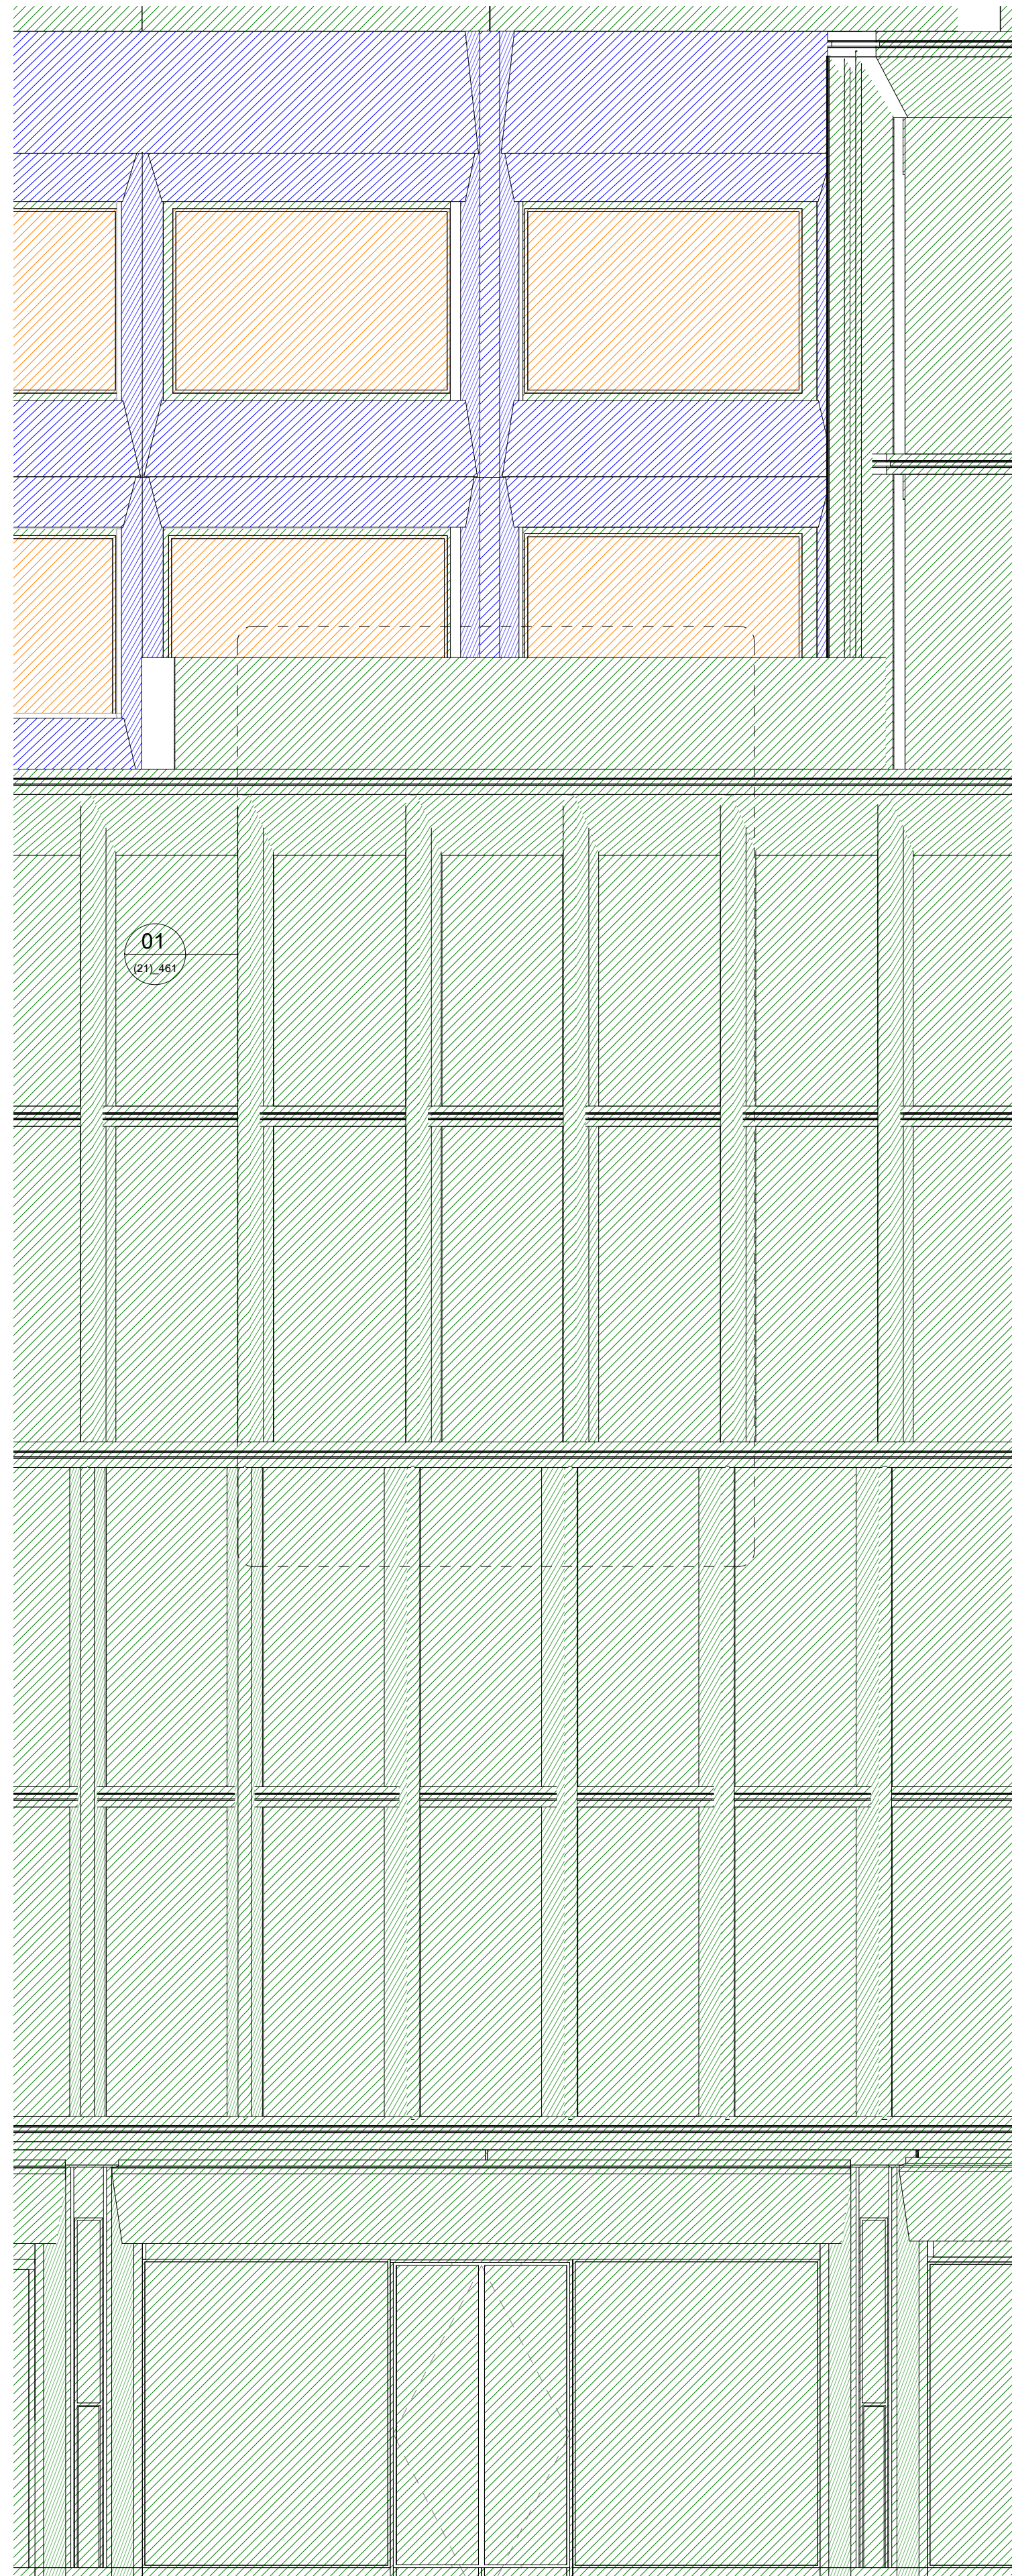

2 Pavilion Dover Street Elevation 2

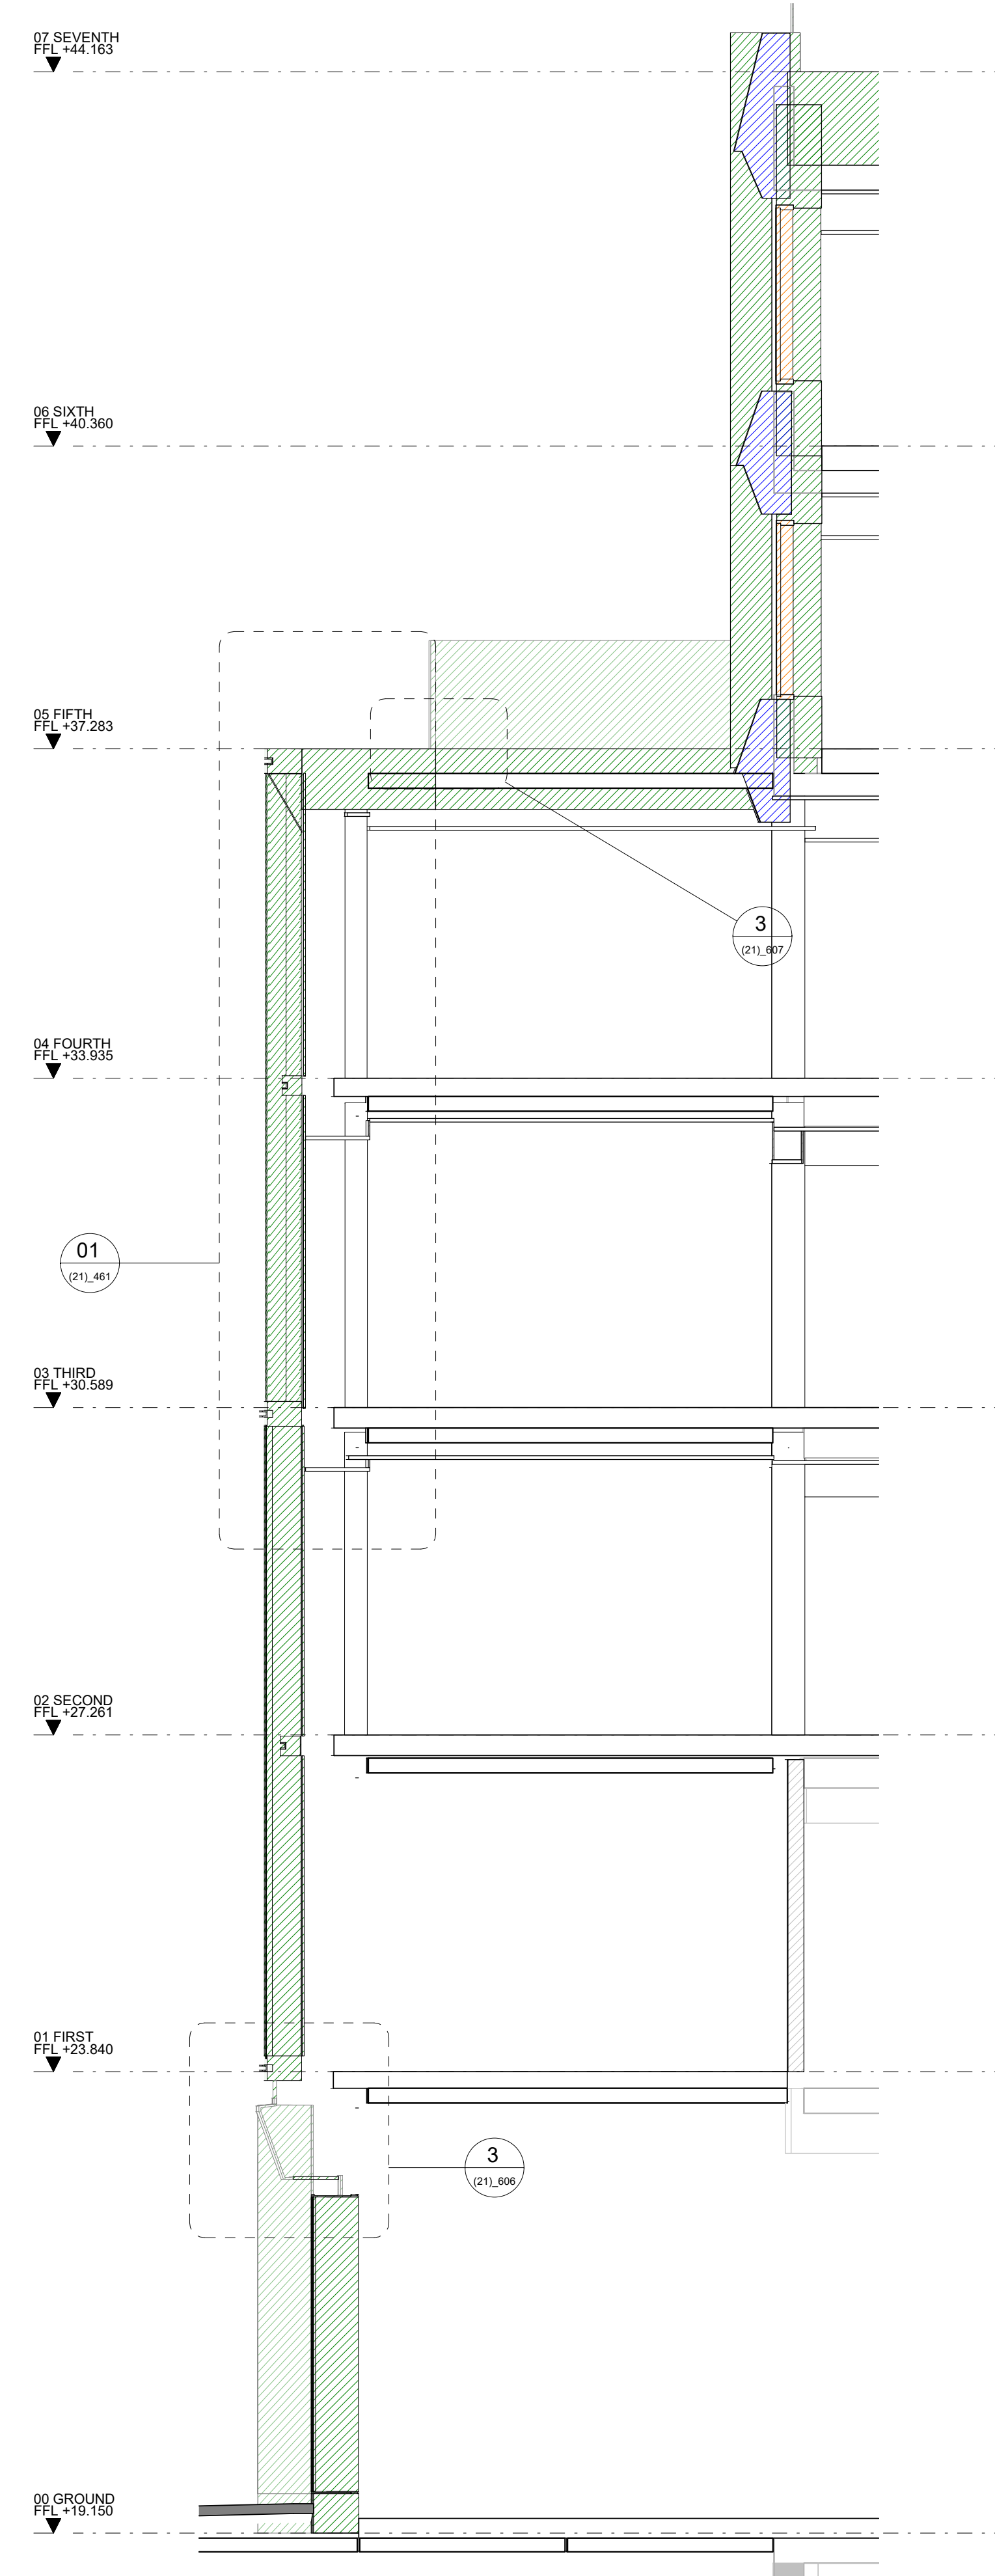

01 Pavilion Dover Street Section 2

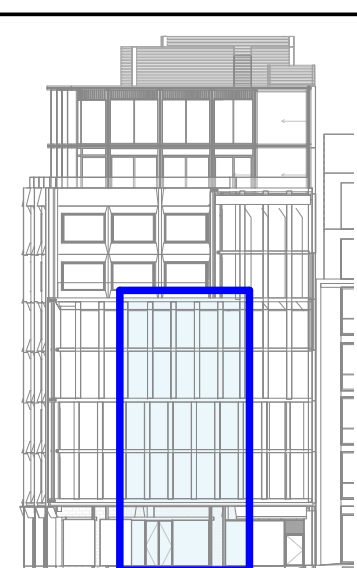KEY EXTERNAL WALL SYSTEMS EXISTING BUILDING TO BE RETAINED NEW FAÇADE ELEMENTS NEW FAÇADE ELEMENTS IN EXISTING BUILDING PARTY WALL							
REVDATEDESCRIPTION T0109/03/20STAGE 4 ISSUE T0209/04/20STAGE 4 ISSUE							
CONSULTANTS CLIENT: CROSSTREE REAL ESTATE PARTNERS LLP STRUCTURAL ENGINEER: HEYNE TILLET STEEL MECHANICAL ENGINEER: HURLEY PALMER FLATT PROJECT MANAGER: JACKSON COLES COST CONSULTANT: CORE FIVE LLP HOTEL ARCHITECT: DEXTER MOREN ASSOCIATES SUSTAINABILITY CONSULTANT: EIGHT ASSOCIATES PLANNING CONSULTANT: DP9 PROJECT MANAGER: JACKSON COLES ACOUSTIC CONSULTANT: HANN TUCKER							
NOTE When this drawing is issued in uncontrolled CAD format it will be accompanied by a PDF version and is issued to enable the recipient to prepare their own documents / models / drawings for which they are solely responsible. The recipient should report all drawing errors, omissions and discrepancies to the architect. All dimensions should be checked on site by the contractor and such dimensions shall be the contractor's responsibility. Alford Hall Monaghan Morris Limited accepts no responsibility or liability for:- - any use of this drawing by parties other than the party for whom it was prepared or for purposes other than those for which it was prepared - any alterations or additions to or discrepancies arising out of changes to the background information on which the drawings are based that was current at the time of issue, and which occur to that information after it has been issued by AHMM - any loss or degradation of the information held in this drawing resulting from the translation from the original file format to any other file format or from the recipients reading of it in any other programme or any version of the programme other than that which was used to prepare it - the accuracy of survey information provided by others or for any costs, claims, proceedings and expenses arising out of reliance on such information - any scaling from this drawing other than by the local planning authority solely for the purposes of the planning application to which it relates							
LOCATION 							
ALLFORD HALL MONAGHAN MORRIS ARCHITECTS Ltd MORELANDS, 5-23 OLD STREET LONDON EC1V 9HL TEL 020 7251 5261 FAX 020 7251 5123 WEB WWW.AHMM.CO.UK job title BERKELEY STREET							
drawing title / location Façade Bay Study 02 - Pavilion Dover Street Lower B							
drawn by MHBB		checked As indicated@A1		scale		status	
project 16014		zone A		source/ classification (21)_302		revision T02	