


3 BERKELEY/DOVER SHOPFRONT ELEVATION MOCK UP

2 BERKELEY/DOVER SHOPFRONT SECTION MOCK UP 1 : 25

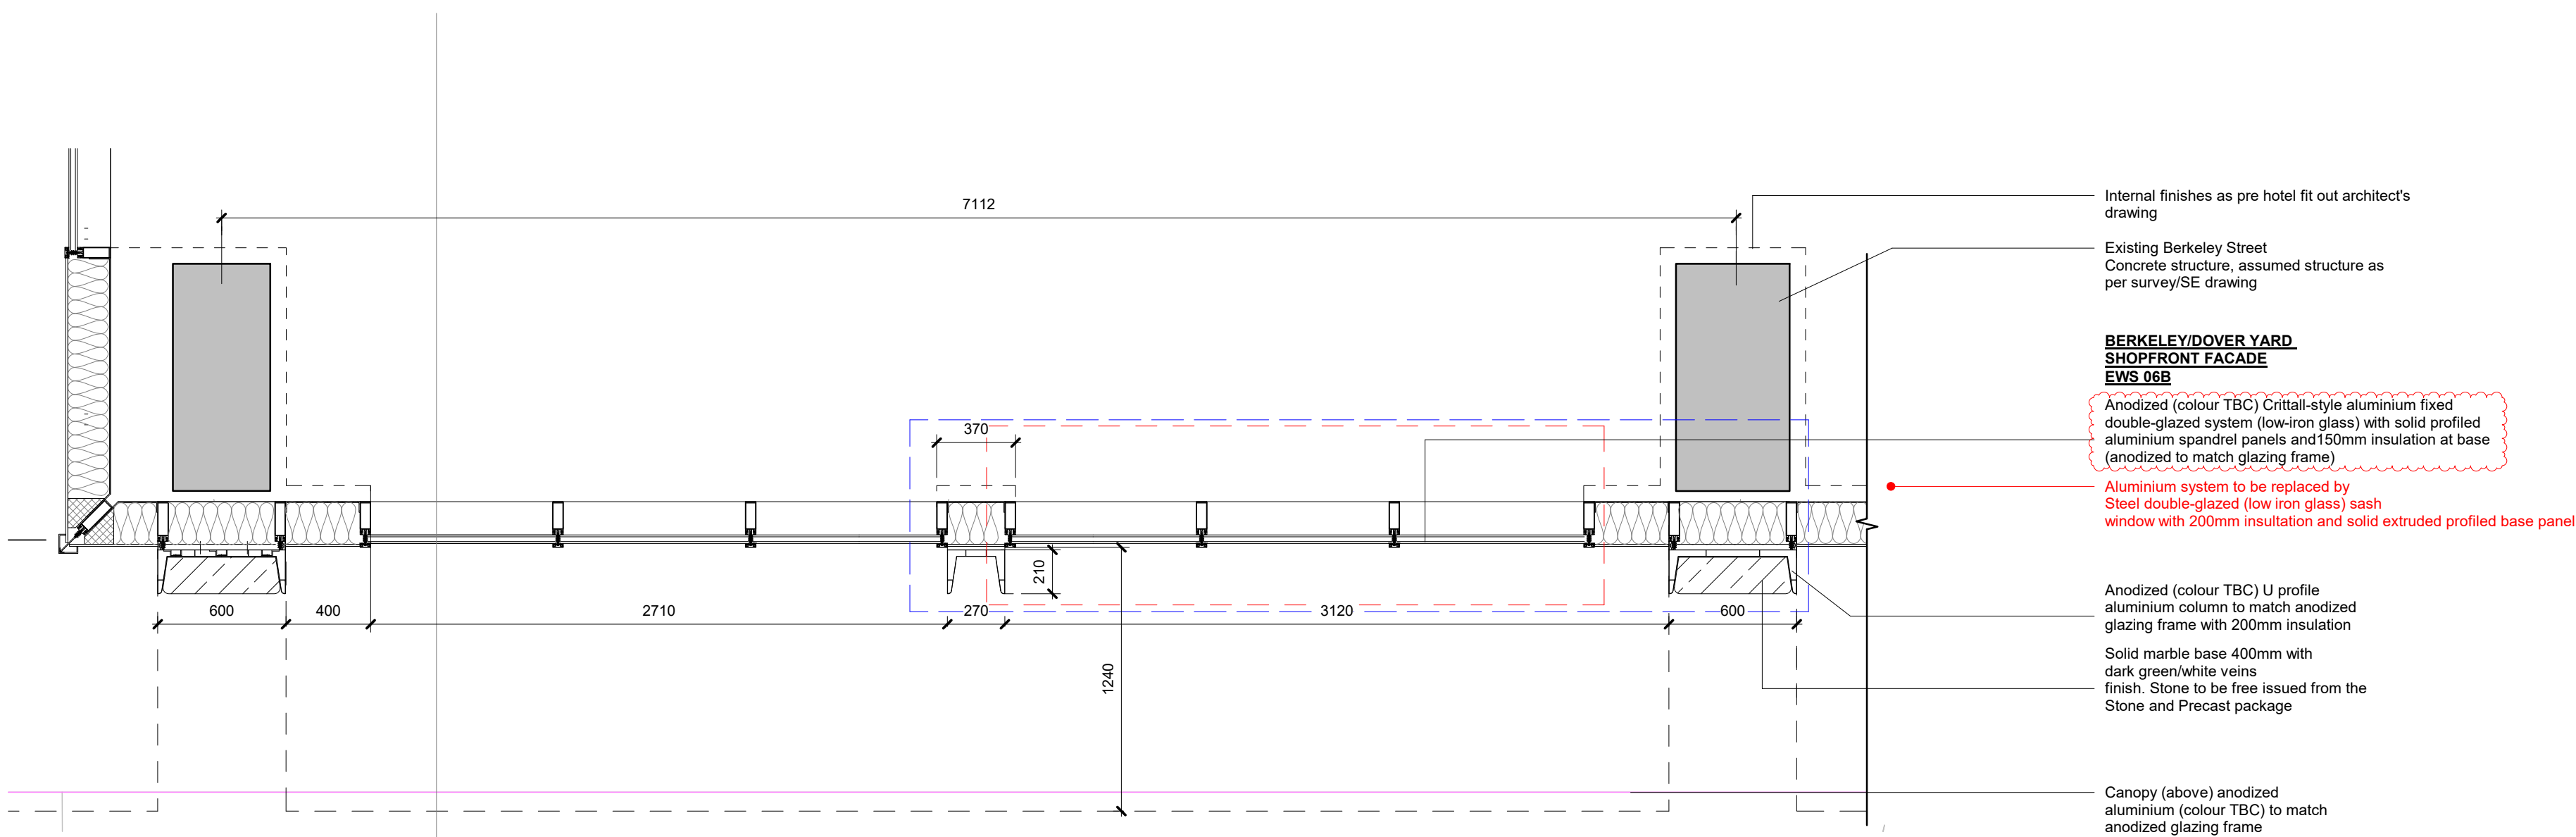


1 BERKELEY/DOVER SHOPFRONT- PLAN MOCK UP 1 : 25

KEY

REV DATE DESCRIPTION  
T01 09/03/20 STAGE 4 ISSUE

CONSULTANTS  
CLIENT: CROSSTREE REAL ESTATE PARTNERS LLP  
STRUCTURAL ENGINEER: HEYNE TILLET STEEL  
MECHANICAL ENGINEER: HURLEY PALMER FLATT  
PROJECT MANAGER: JACKSON COLES  
COST CONSULTANT: CORE FIVE LLP  
HOTEL ARCHITECT: DEXTER MOREN ASSOCIATES  
SUSTAINABILITY CONSULTANT: EIGHT ASSOCIATES  
PLANNING CONSULTANT: DP9  
PROJECT MANAGER: JACKSON COLES  
ACOUSTIC CONSULTANT: HANN TUCKER

NOTE  
When this drawing is issued in uncontrolled CAD format it will be accompanied by a PDF version and is issued to enable the recipient to prepare their own documents / models / drawings for which they are solely responsible.  
The recipient should report all drawing errors, omissions and discrepancies to the architect. All dimensions should be checked on site by the contractor and such dimensions shall be the contractor's responsibility.  
Allford Hall Monaghan Morris Limited accepts no responsibility or liability for:-  
- any use of this drawing by parties other than the party for whom it was prepared or for purposes other than those for which it was prepared  
- any alterations or additions to or discrepancies arising out of changes to the background information on which the drawings are based that was current at the time of issue, and which occur to that information after it has been issued by AHMM  
- any loss or degradation of the information held in this drawing resulting from the translation from the original file format to any other file format or from the recipient's reading of it in any other programme or any version of the programme other than that which was used to prepare it  
- the accuracy of survey information provided by others or for any costs, claims, proceedings and expenses arising out of reliance on such information  
- any scaling from this drawing other than by the local planning authority solely for the purposes of the planning application to which it relates

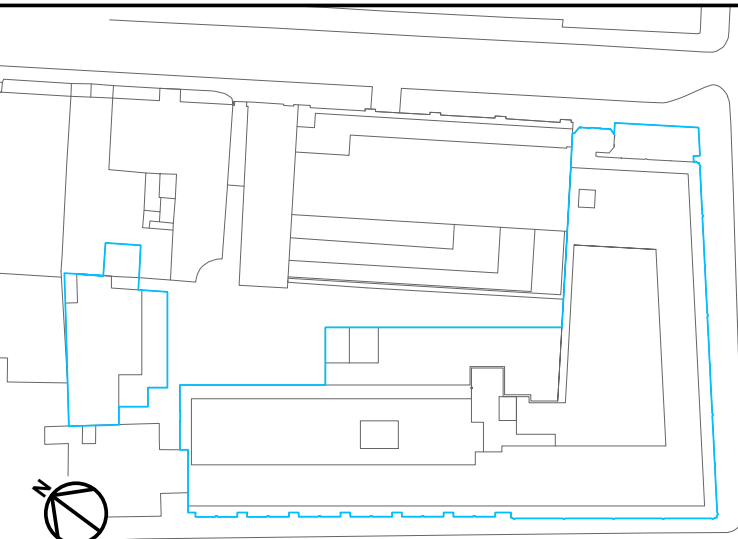

ALLFORD HALL MONAGHAN MORRIS  
ARCHITECTS Ltd  
MORELANDS, 5-23 OLD STREET LONDON EC1V 9HL  
TEL 020 7251 6261 FAX 020 7251 5123 WEB WWW.AHMM.CO.UK  
job title  
BERKELEY STREET  
drawing title / location  
BERKELEY/ DOVER YARD FACADE  
(BOTTOM) EWS 06 B  
drawn by checked scale status  
AuthorChecker 1 : 25@A1 TENDER  
project zone source classification drawing no. revision  
16014 A (21)\_504 T01