


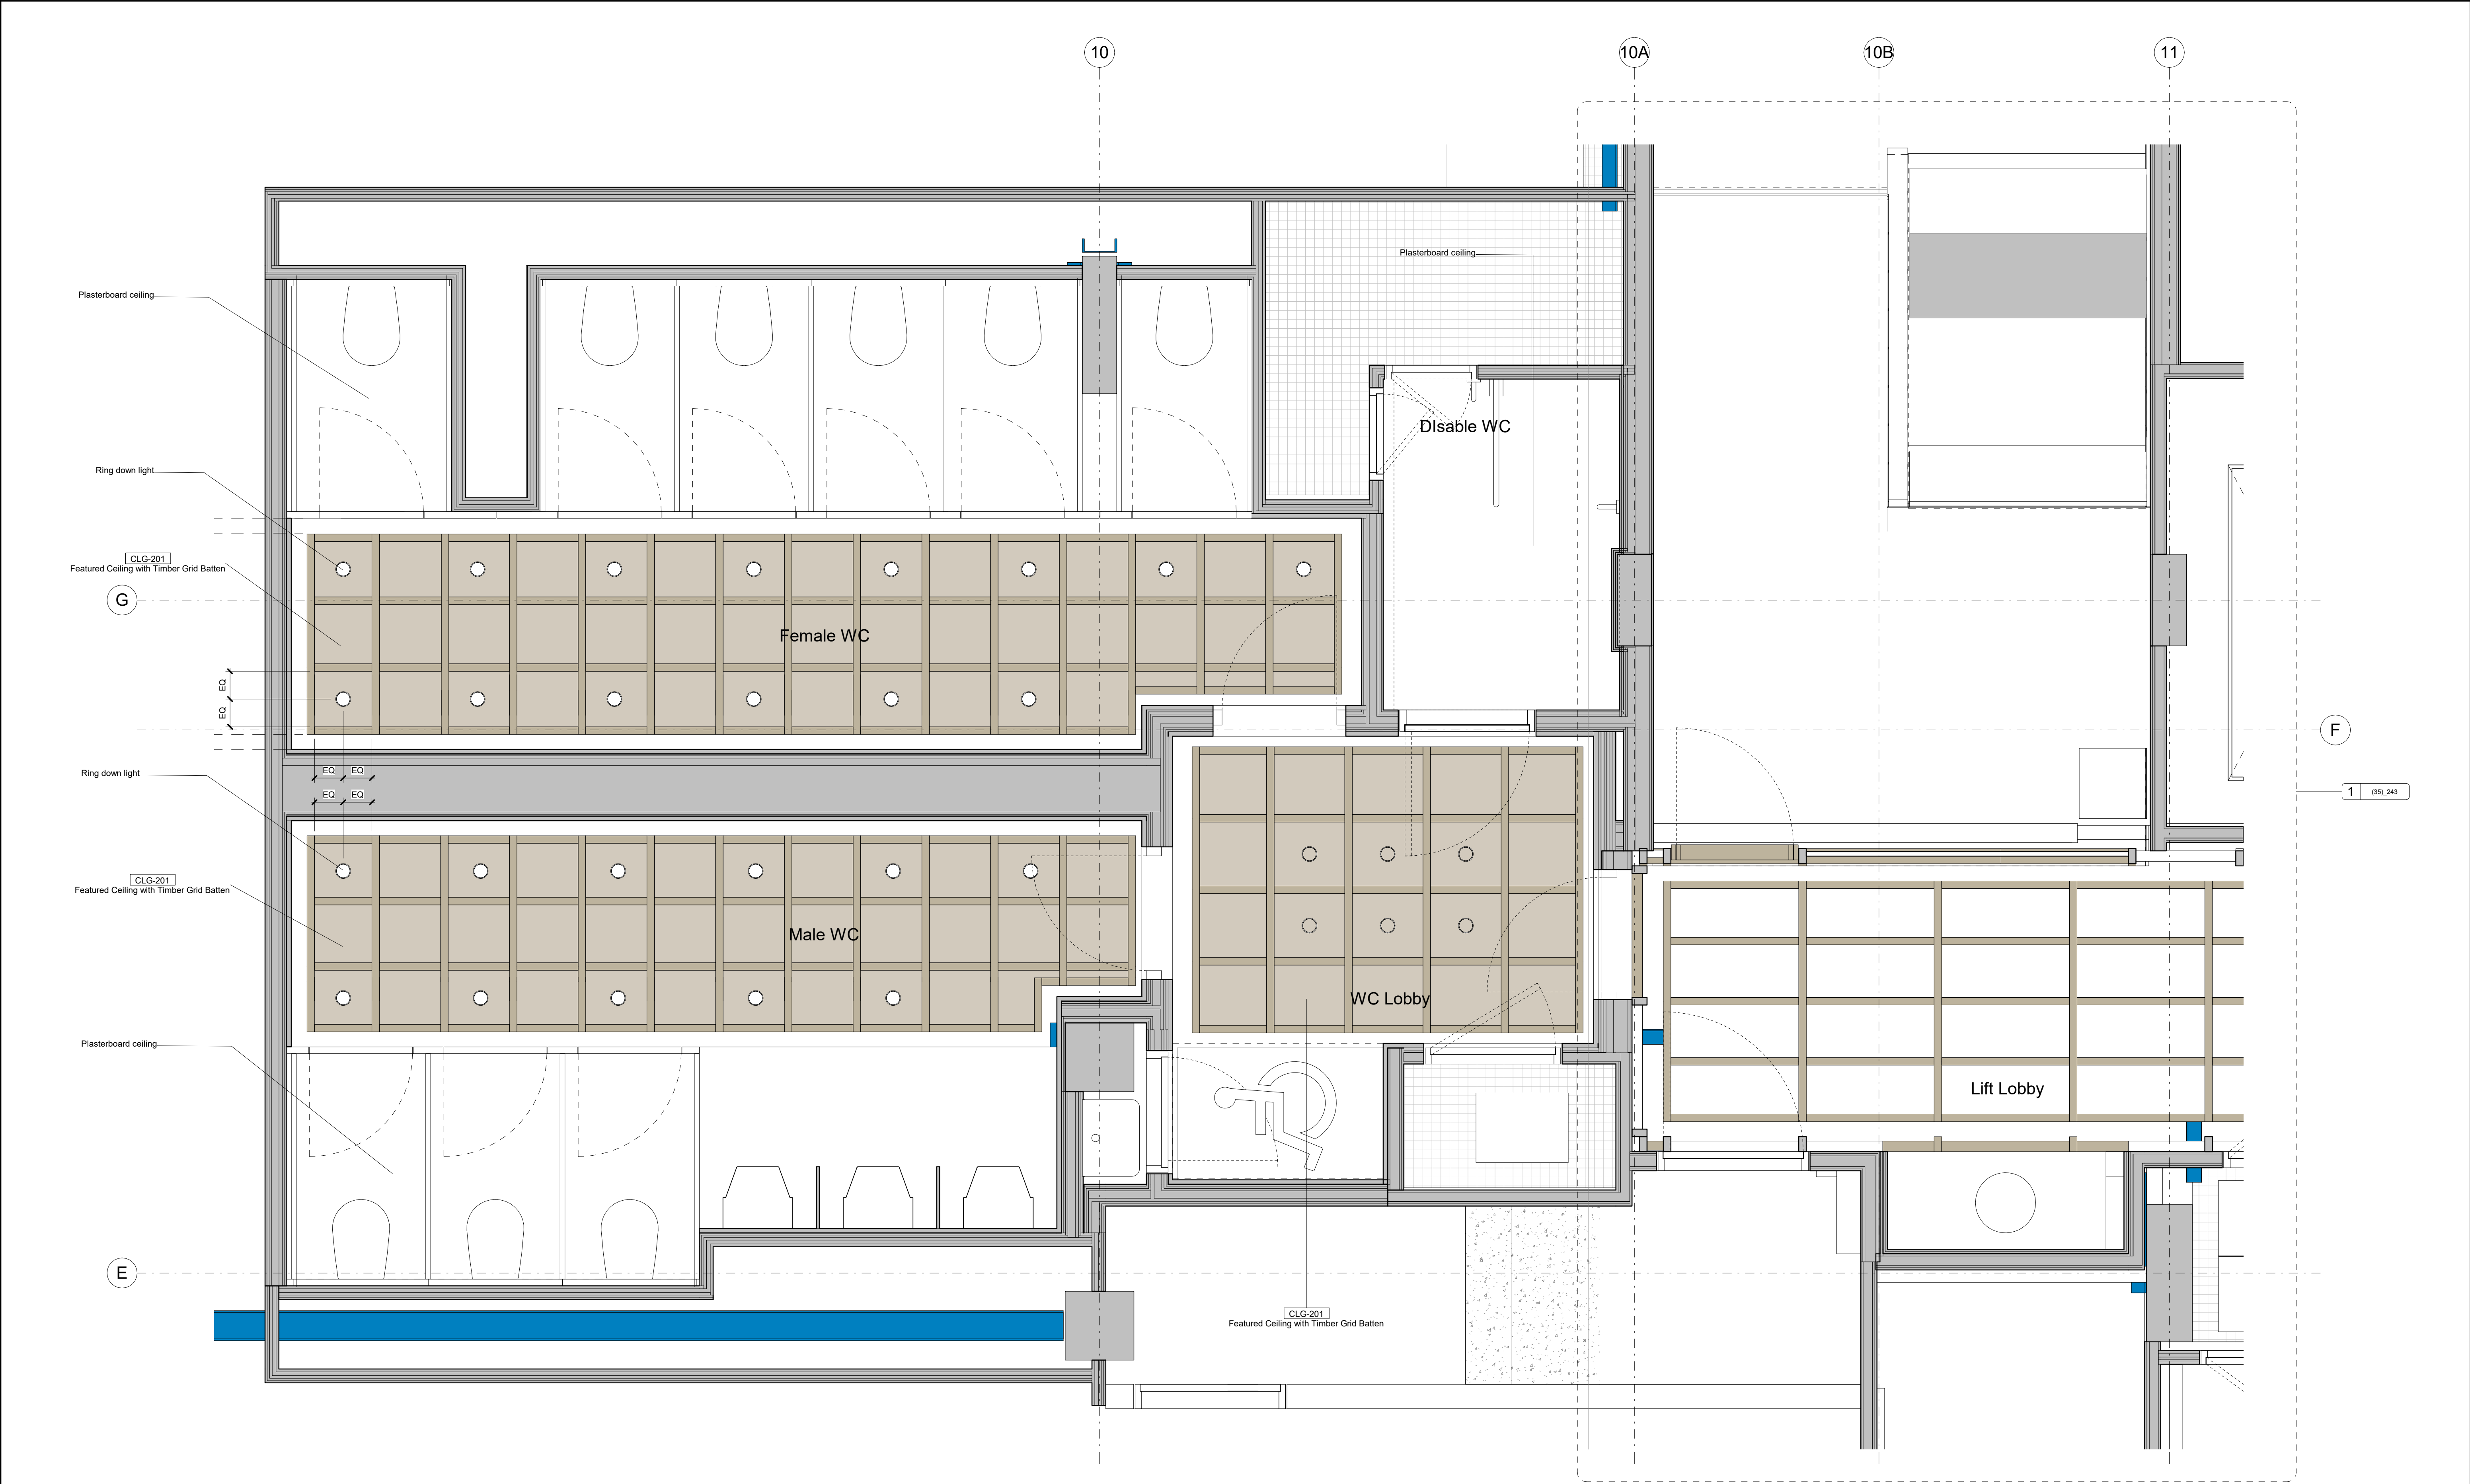

KEY	REV	DATE	DESCRIPTION	CONSULTANTS		NOTE		ALLFORD HALL MONAGHAN MORRIS ARCHITECTS Ltd MORELANDS, 5-23 OLD STREET LONDON EC1V 9HL TEL 020 7251 5261 FAX 020 7251 5123 WEB WWW.AHMM.CO.UK job title BERKELEY STREET drawing title / location PROPOSED OFFICE CORE C WCs - REFLECTED CEILING PLAN <table><tr><td>drawn by</td><td>checked</td><td>scale</td><td colspan="2">status</td></tr><tr><td>AS</td><td>BB</td><td>1 : 20@A1</td><td colspan="2">TENDER</td></tr><tr><td>project</td><td>zone</td><td>source/ classification</td><td>drawing no.</td><td>revision</td></tr><tr><td>16014</td><td></td><td>A (35)_283</td><td>T01</td><td></td></tr></table>	drawn by	checked	scale	status		AS	BB	1 : 20@A1	TENDER		project	zone	source/ classification	drawing no.	revision	16014		A (35)_283	T01	
	drawn by	checked	scale	status																								
	AS	BB	1 : 20@A1	TENDER																								
	project	zone	source/ classification	drawing no.	revision																							
	16014		A (35)_283	T01																								
	T01	09/03/20	STAGE 4 ISSUE	CLIENT:	CROSSTREE REAL ESTATE PARTNERS LLP	When this drawing is issued in uncontrolled CAD format it will be accompanied by a PDF version and is issued to enable the recipient to prepare their own documents / models / drawings for which they are solely responsible. The recipient should report all drawing errors, omissions and discrepancies to the architect. All dimensions should be checked on site by the contractor and such dimensions shall be the contractor's responsibility. Alford Hall Monaghan Morris Limited accepts no responsibility or liability for:- - any use of this drawing by parties other than the party for whom it was prepared or for purposes other than those for which it was prepared - any alterations or additions to or discrepancies arising out of changes to the background information on which the drawings are based that was current at the time of issue, and which occur to that information after it has been issued by AHMM - any loss or degradation of the information held in this drawing resulting from the translation from the original file format to any other file format or from the recipient's reading of it in any other programme or any version of the programme other than that which was used to prepare it - the accuracy of survey information provided by others or for any costs, claims, proceedings and expenses arising out of reliance on such information - any scaling from this drawing other than by the local planning authority solely for the purposes of the planning application to which it relates																						
				STRUCTURAL ENGINEER:	HEYNE TILLET STEEL																							
				MECHANICAL ENGINEER:	HURLEY PALMER FLATT																							
				PROJECT MANAGER:	JACKSON COLES																							
				COST CONSULTANT:	CORE FIVE LLP																							
			HOTEL ARCHITECT:	DEXTER MOREN ASSOCIATES																								
			SUSTAINABILITY CONSULTANT:	EIGHT ASSOCIATES																								
			PLANNING CONSULTANT:	DP9																								
			PROJECT MANAGER:	JACKSON COLES																								
			ACOUSTIC CONSULTANT:	HANN TUCKER																								