




01 PLAN
1:5 @ A1

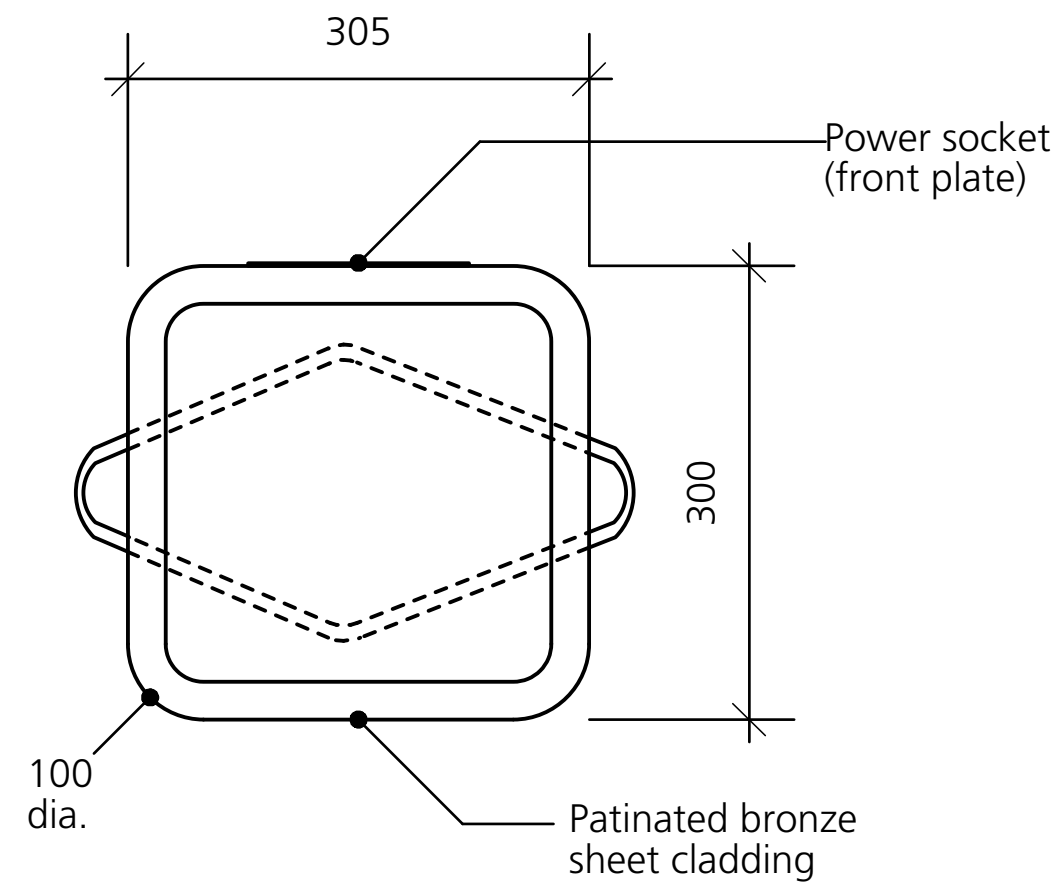


02 PLAN OF MID-SECTION
1:5 @ A1

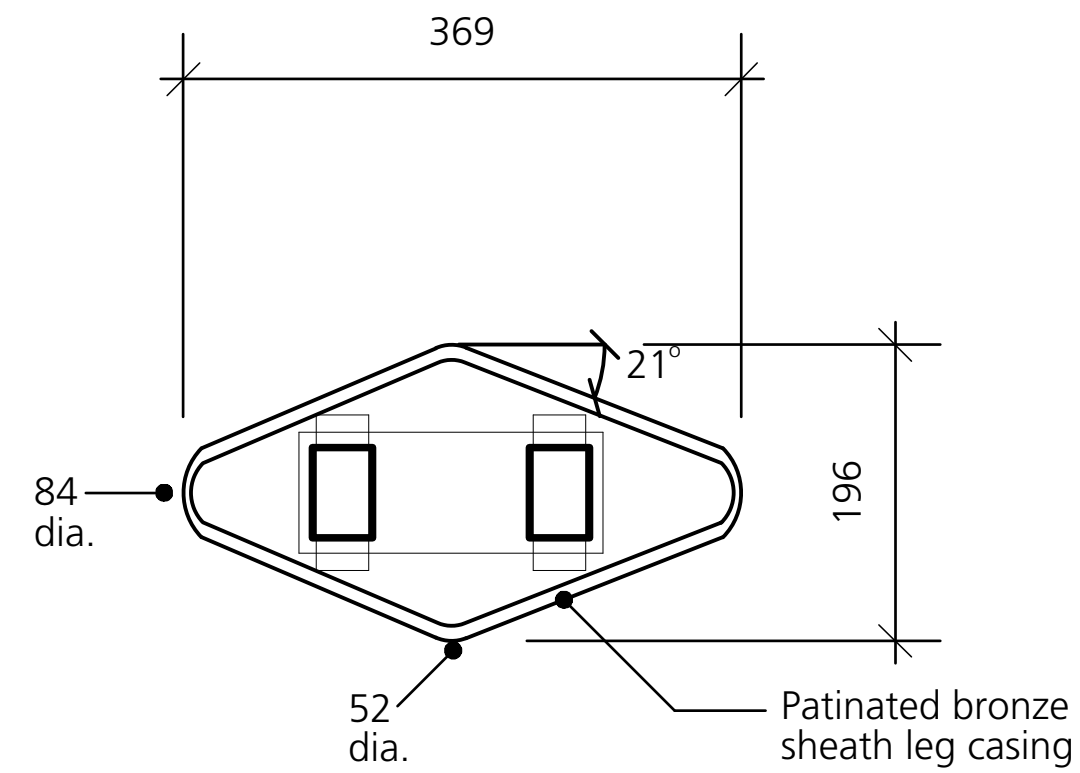


03 PLAN OF LEG
1:5 @ A1

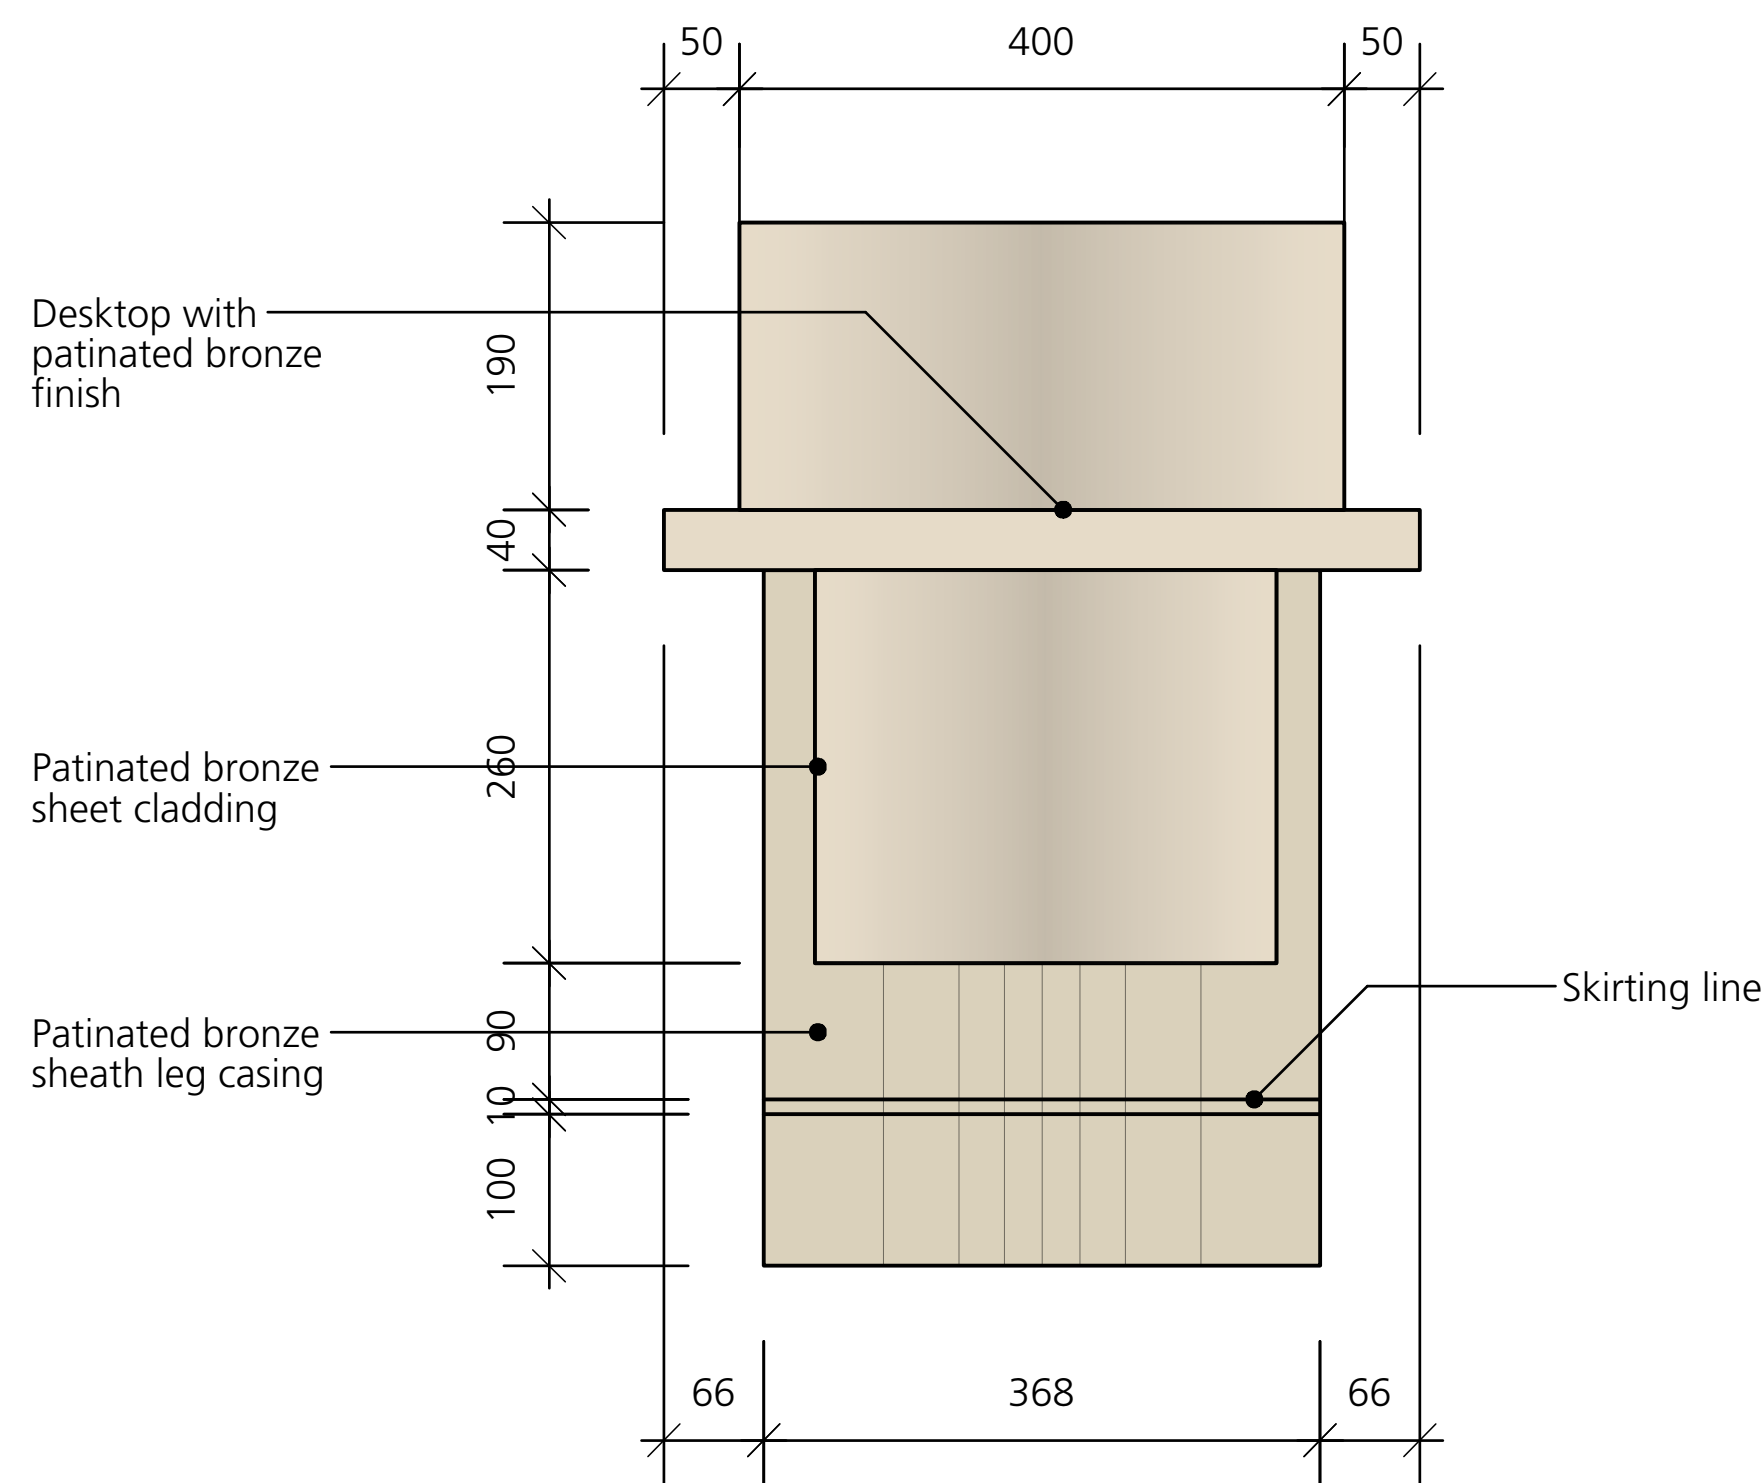

04 FRONT ELEVATION
1:5 @ A1

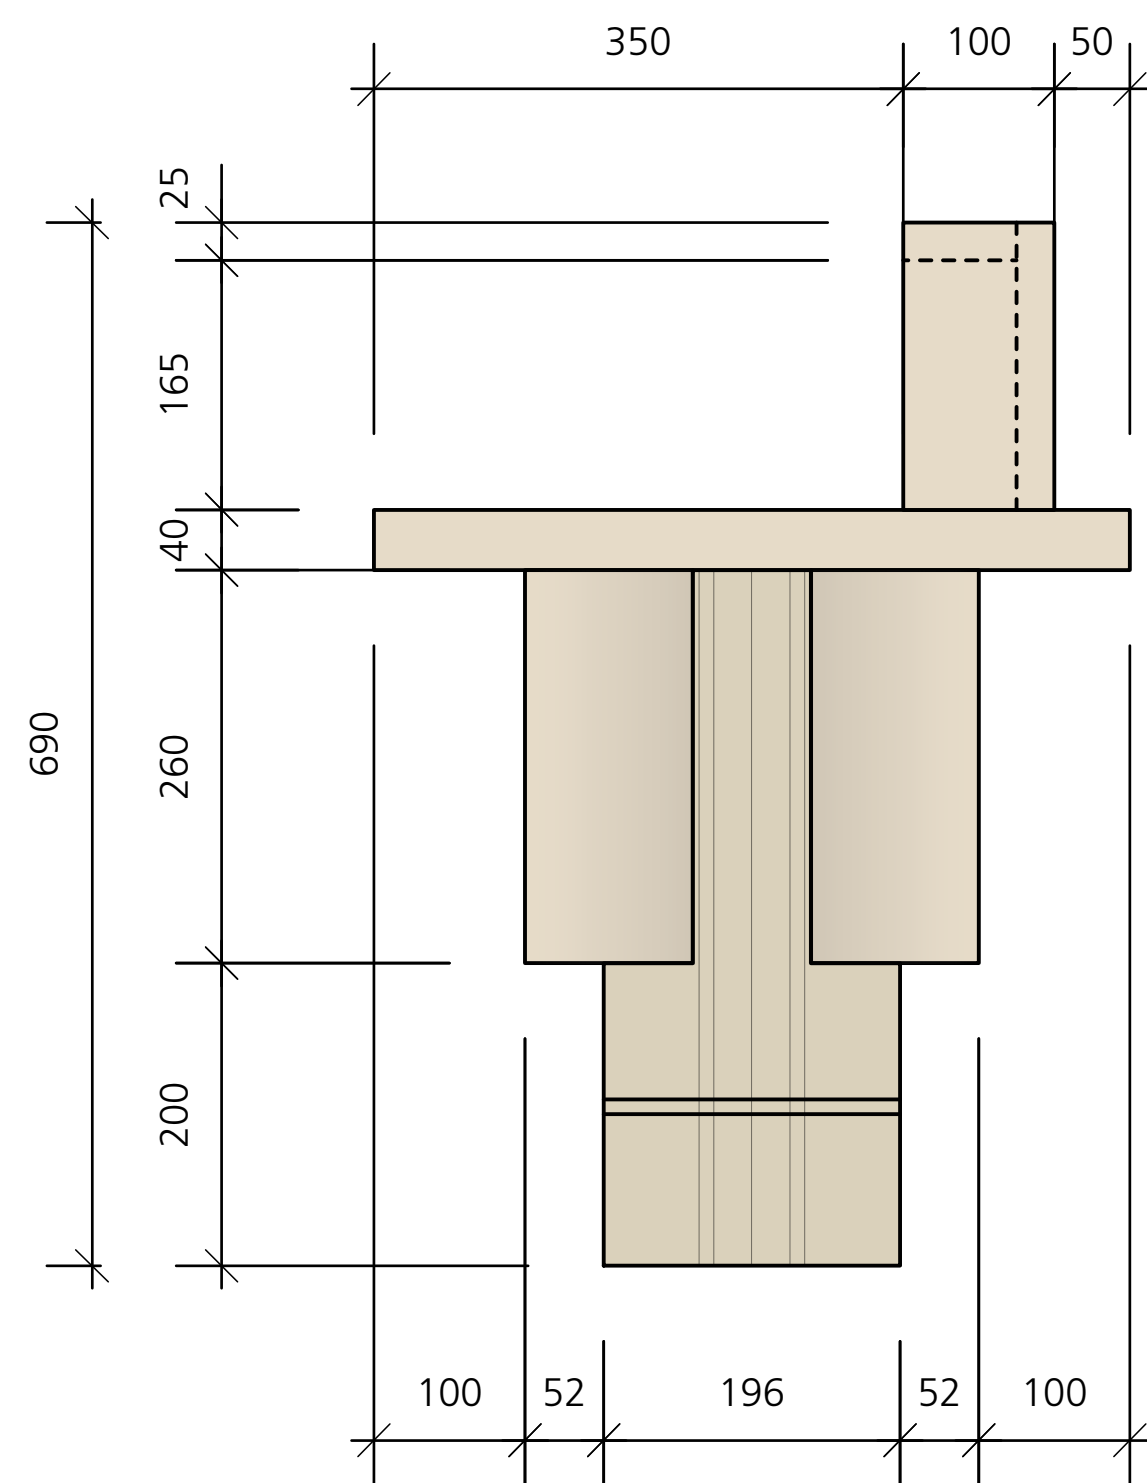

05 SIDE ELEVATION
1:5 @ A1

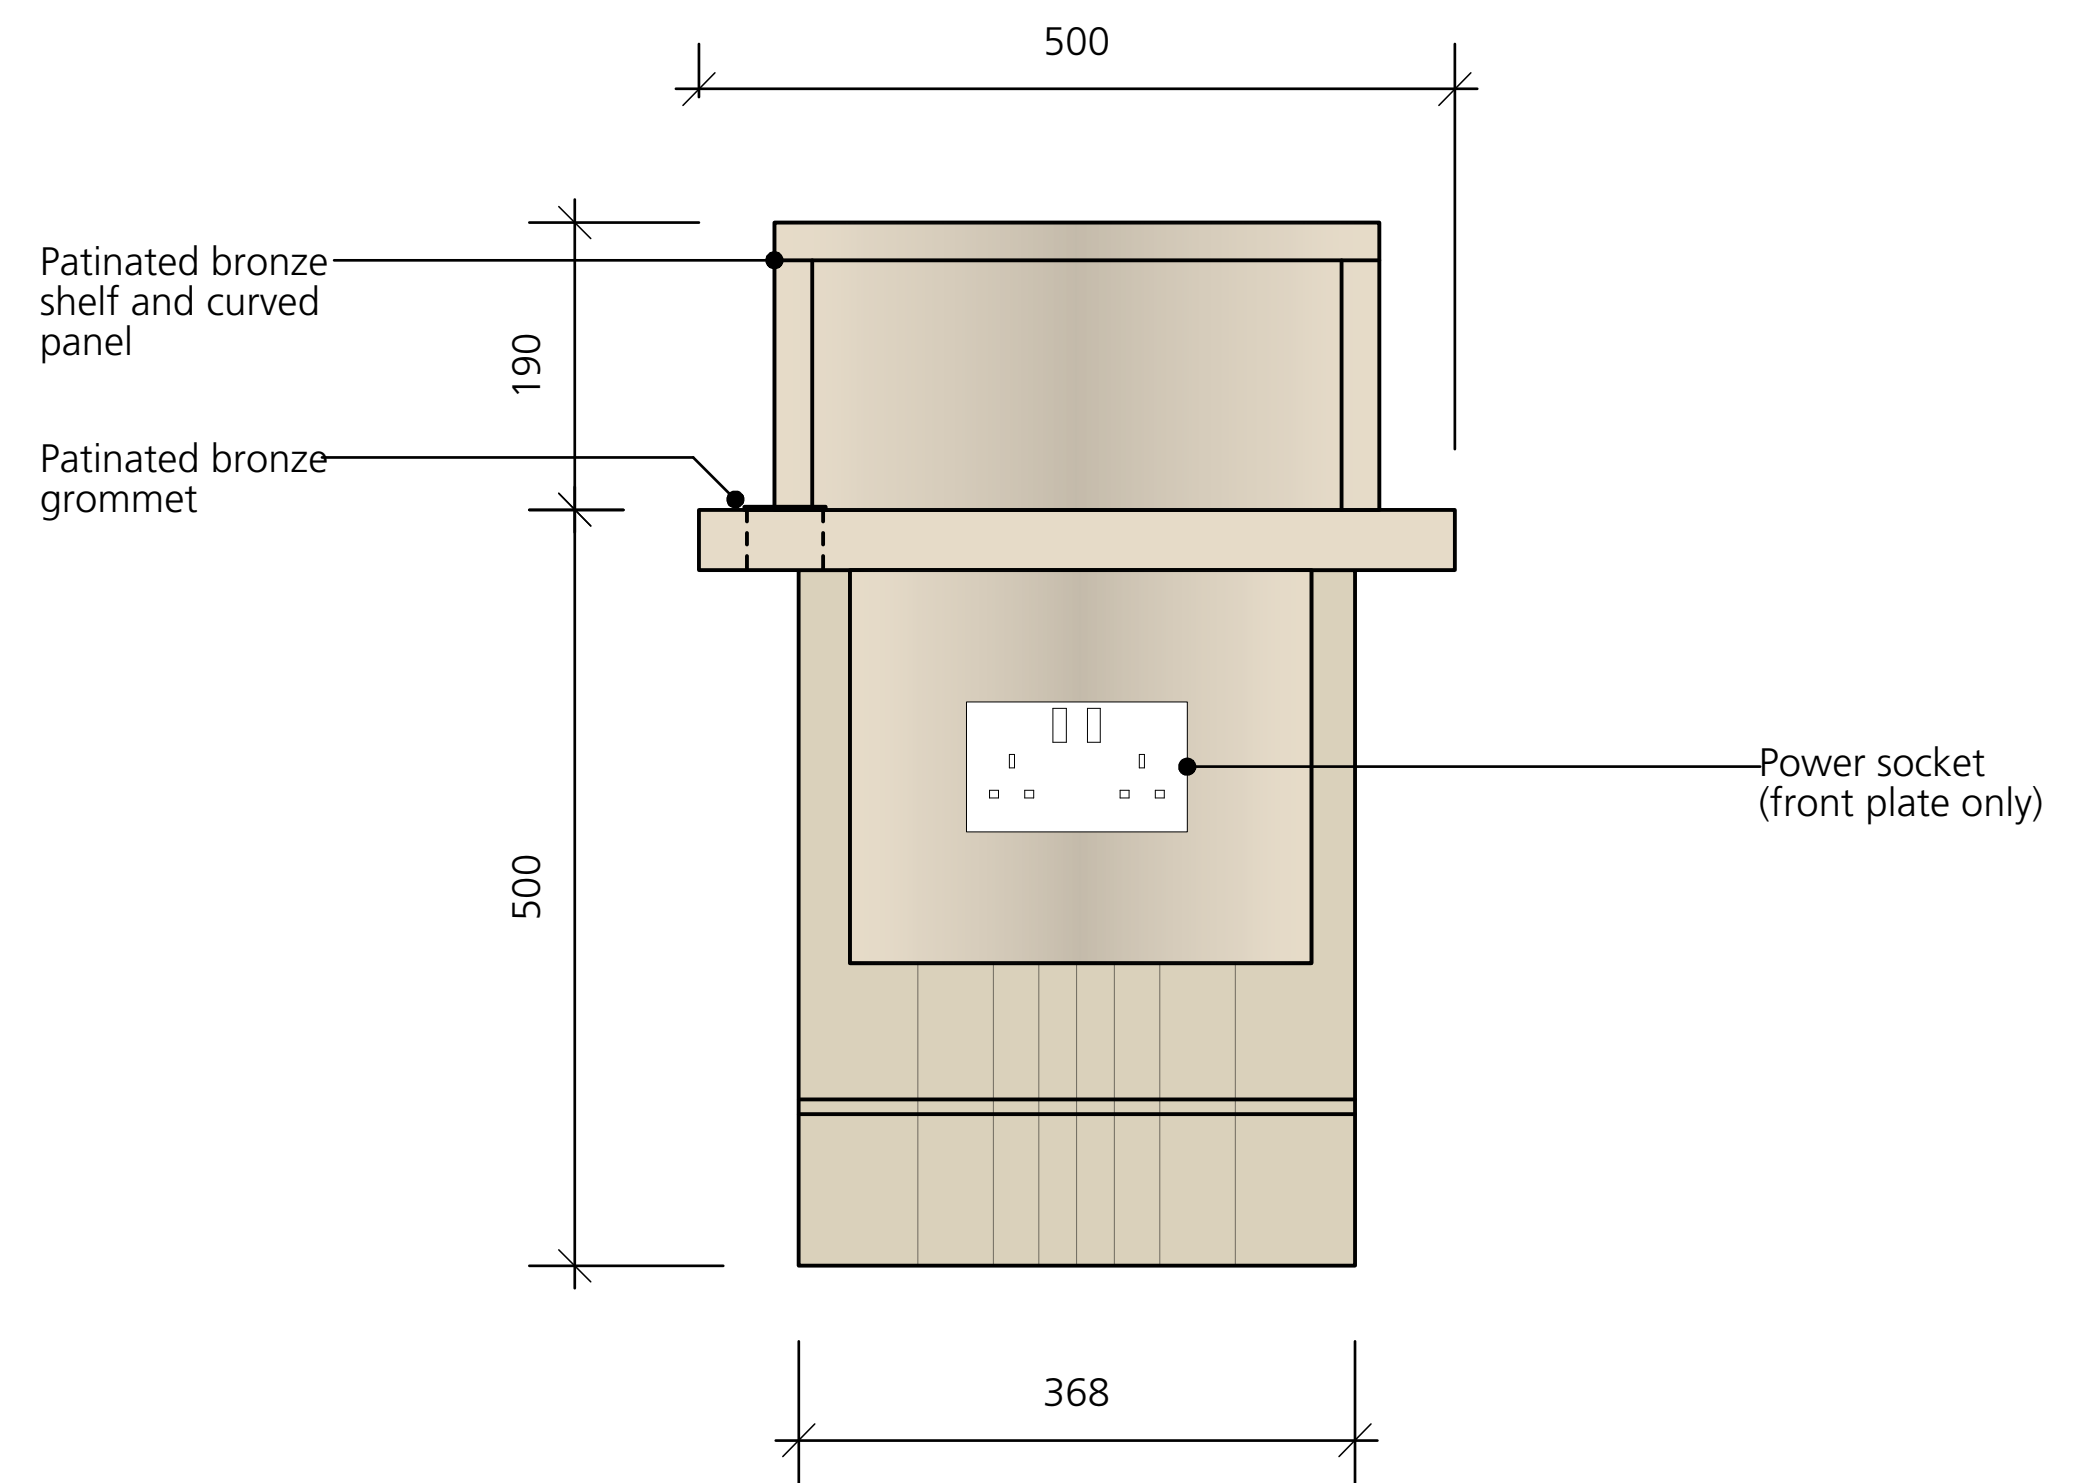

06 REAR ELEVATION
1:5 @ A1

Mock-Up / Sample 21
Reception desk. See drawing SA_00 for location
Mock-up, off-site
Ground floor reception desk, joinery items showing key interfaces.
See also drawing RE_40

DRAWING NOTES:
All dimensions to be checked on site prior to commencement of any works, and/or preparation of any shop drawings.
Sizes of and dimensions to any structural elements are indicative only. See structural engineers drawings for actual sizes/dimensions.
Sizes of and dimensions to any service elements are indicative only. See service engineers drawings for actual sizes and dimensions.
This drawing to be read in conjunction with all other Architect's drawings, specifications and other Consultants' information.
All proprietary systems shown on this drawing are to be installed strictly in accordance with the Manufacturers/Suppliers recommended details.
Any discrepancies between information shown on this drawing and any other contract information or manufacturers/suppliers recommendations is to be brought to the attention of the Architect.
DO NOT SCALE FROM THIS DRAWING.

DRAWING NOTES:

C1 T1	FIRST CONSTRUCTION ISSUE STAGE 4 ISSUE	22/01/20 10/12/19	DRAWING		<div>Buckley Gray Yeoman</div> <div>Studio 4.04 The Tea Building 56 Shoreditch High Street London E1 6JJ T: 020 7033 9913 F: 020 7033 9914</div>	
			SCALE	1:5 @ A1 (1:10 @ A3)		DRAWING FILE REF
			DATE	Nov 2019		DRAWN BY
			AH			
			DWG No.	1069-SA-41		REVISION
C1		CLIENT	25 Cannon Street Limited			
DRAWING STATUS		CONSTRUCTION	PROJECT	25 Cannon Street, EC4M		
STATUS REVISION		DATE	Information contained on this drawing is the sole copyright of Buckley Gray Yeoman and is not to be reproduced without their permission.			