



01 FRONT ELEVATION  
1:5 @ A1

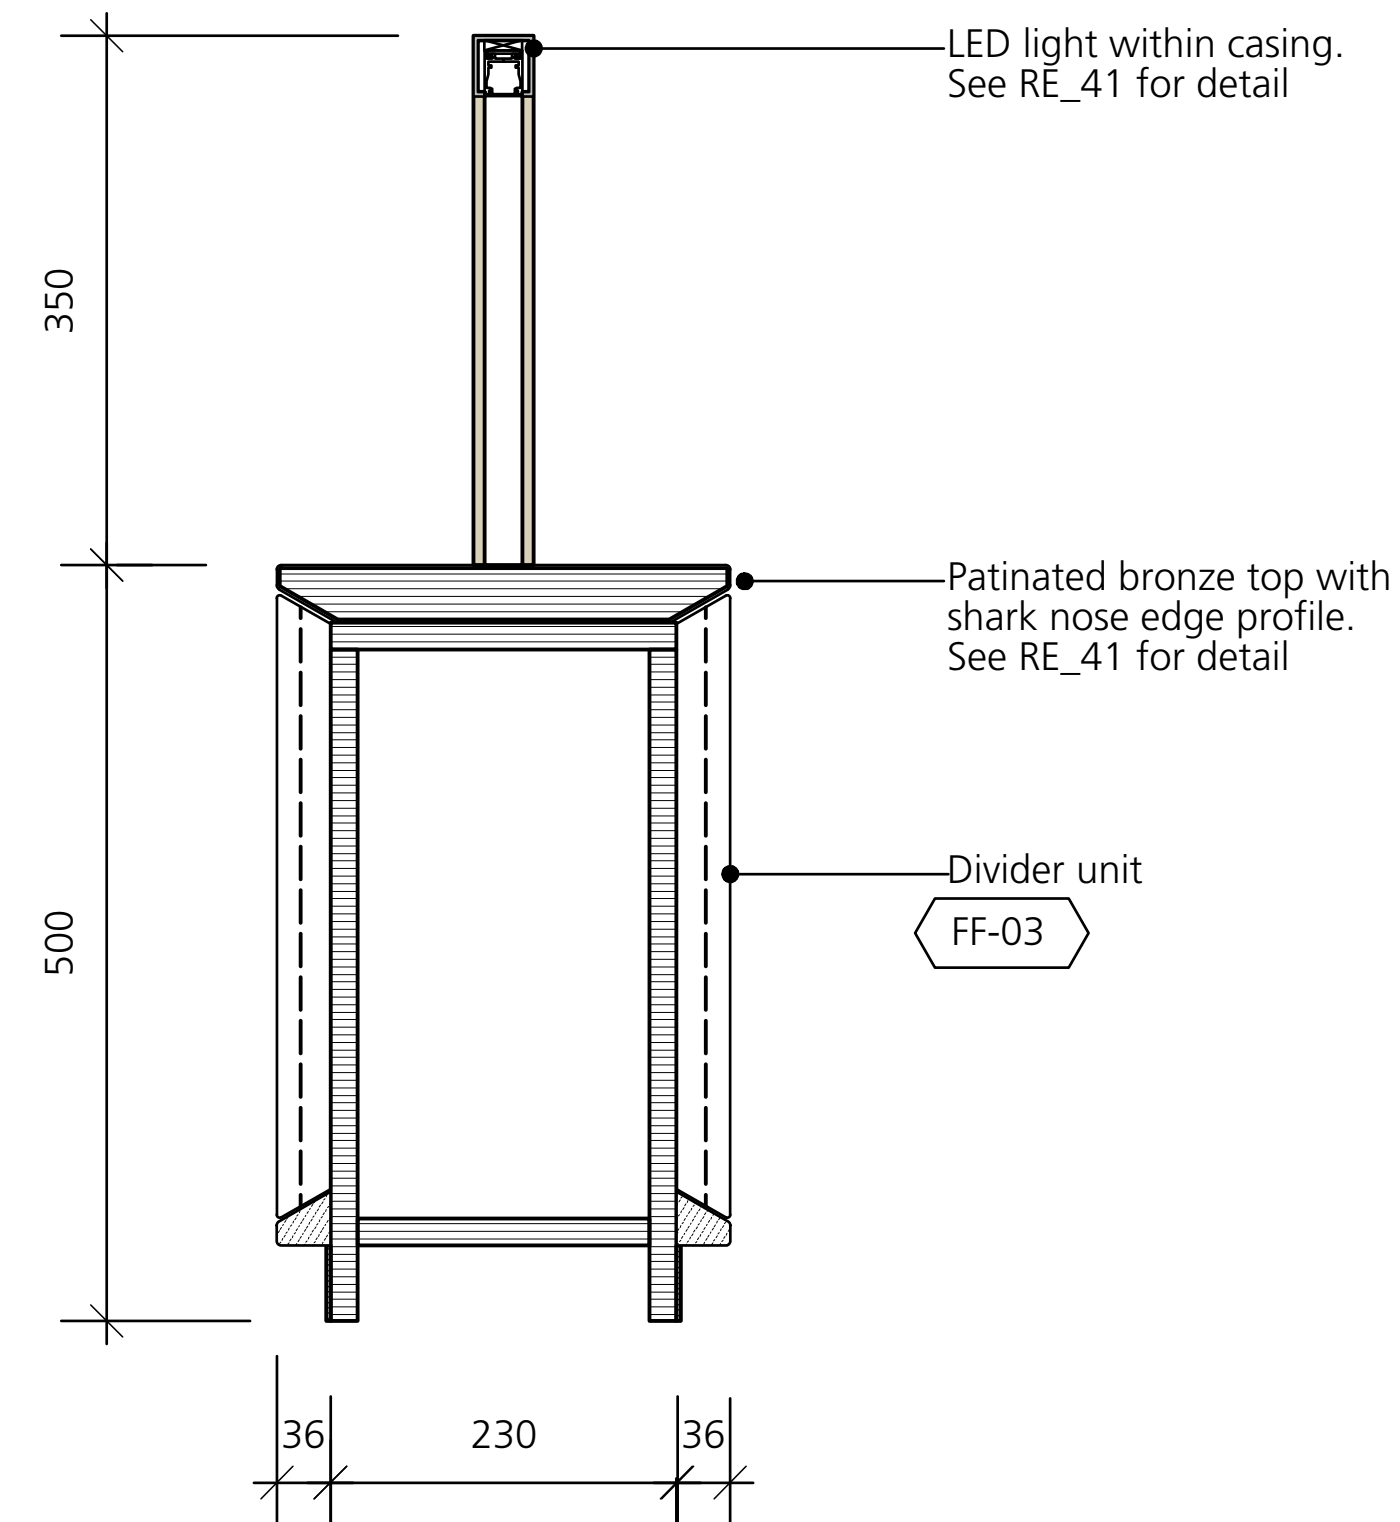

02 SECTION  
1:5 @ A1

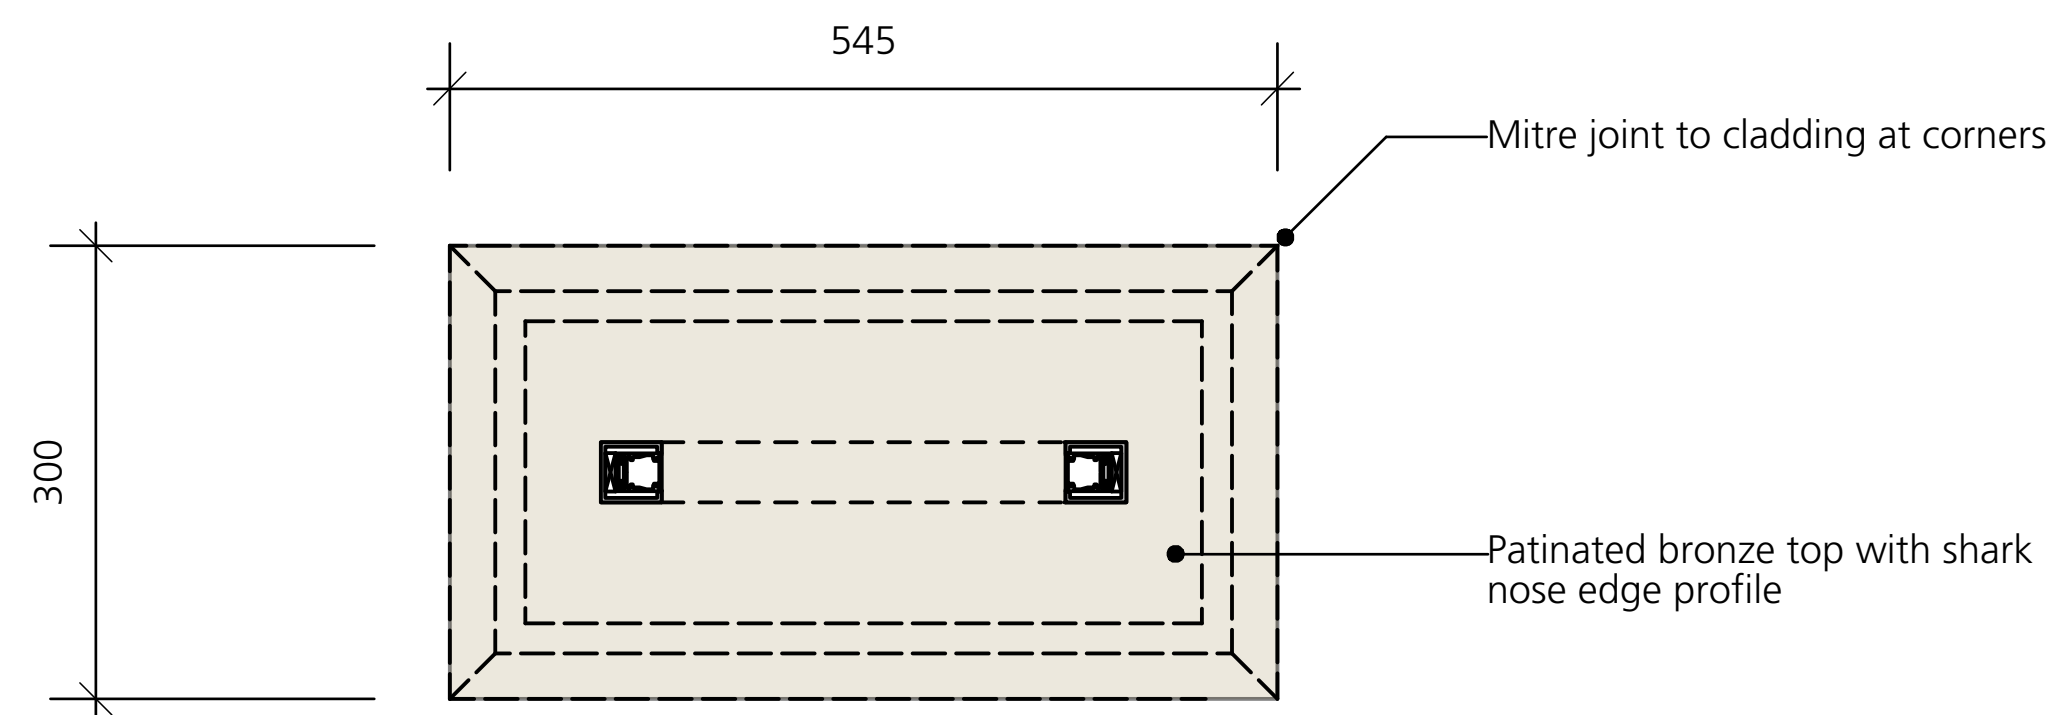

03 PLAN  
1:5 @ A1

Mock-Up / Sample 22
Reception divider unit. See drawing SA_00 for location
Mock-up, off-site
Divider unit in ground floor reception, showing key interfaces.  See also drawing RE_41.

<div>DRAWING NOTES:</div> <div>All dimensions to be checked on site prior to commencement of any works, and/or preparation of any shop drawings.</div> <div>Sizes of and dimensions to any structural elements are indicative only. See structural engineers drawings for actual sizes/dimensions.</div> <div>Sizes of and dimensions to any service elements are indicative only. See service engineers drawings for actual sizes and dimensions.</div> <div>This drawing to be read in conjunction with all other Architect's drawings, specifications and other Consultants' information.</div> <div>All proprietary systems shown on this drawing are to be installed strictly in accordance with the Manufacturers/Suppliers recommended details.</div> <div>Any discrepancies between information shown on this drawing and any other contract information or manufacturers/suppliers recommendations is to be brought to the attention of the Architect.</div> <div>DO NOT SCALE FROM THIS DRAWING.</div>	<div>DRAWING NOTES:</div>	C1 T1	FIRST CONSTRUCTION ISSUE STAGE 4 ISSUE	22/01/20 10/12/19	<div>DRAWING</div> <div>Samples Required Mock-Up / Sample 22</div>	<div>Buckley Gray Yeoman</div> <div>Studio 4.04 The Tea Building 56 Shoreditch High Street London E1 6JJ T: 020 7033 9913 F: 020 7033 9914</div>		
					<div>SCALE</div> <div>1:5 @ A1 (1:10 @ A3)</div>			<div>DRAWING FILE REF</div> <div>-</div>
					<div>DATE</div> <div>Nov 2019</div>			<div>DRAWN BY</div> <div>AH</div>
					<div>DWG No.</div> <div>1069-SA-42</div>	<div>REVISION</div> <div>C 1</div>	<div>CLIENT</div> <div>25 Cannon Street Limited</div>	
					<div>DRAWING STATUS</div> <div>CONSTRUCTION</div>	<div>PROJECT</div> <div>25 Cannon Street, EC4M</div>		
					<div>STATUS</div> <div>REVISION</div>	<div>DATE</div>	<div>Information contained on this drawing is the sole copyright of Buckley Gray Yeoman and is not to be reproduced without their permission.</div>	