

TYPE A1 & A2 DOORS - TIMBER VENEER FINISH WITH PULL HANDLES & PUSH PLATES.




TYPE A1

SINGLE DOOR
PULL SIDE ELEVATION


PUSH SIDE ELEVATION

TYPE A2

DOUBLE DOORS

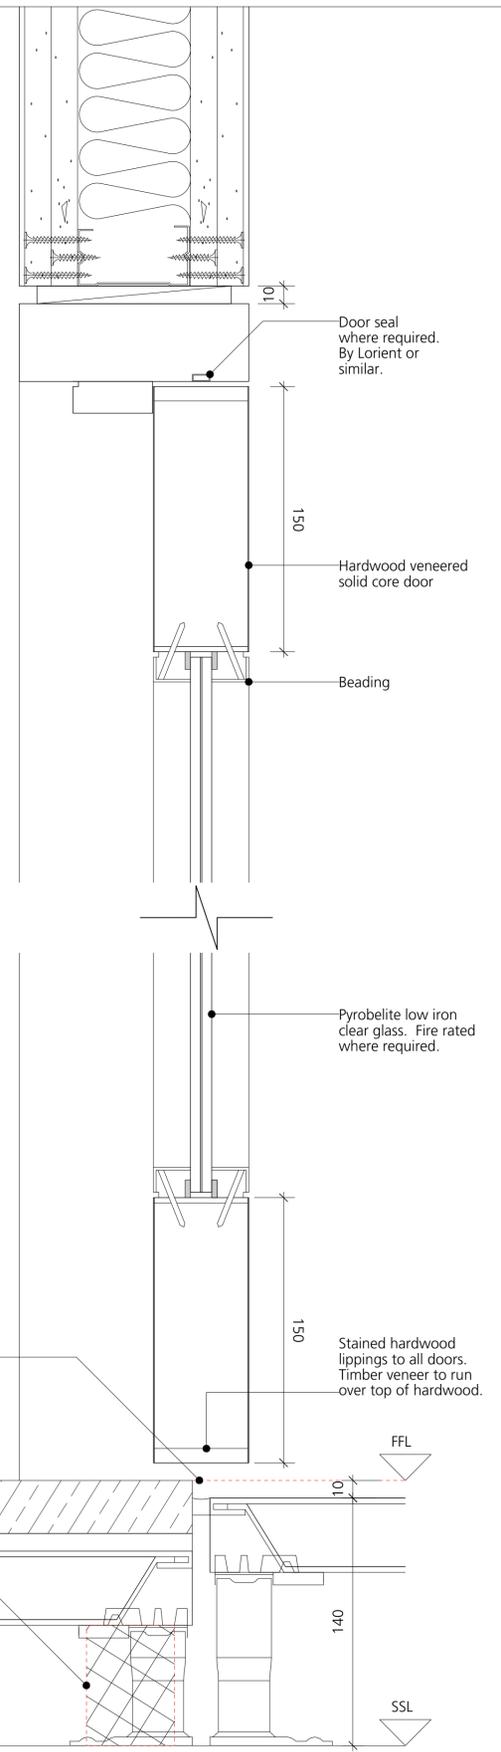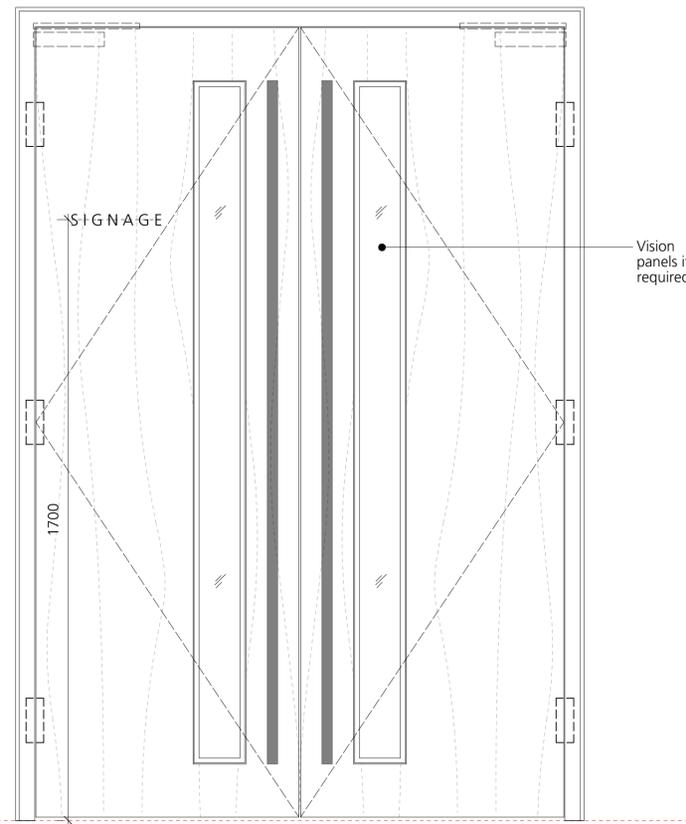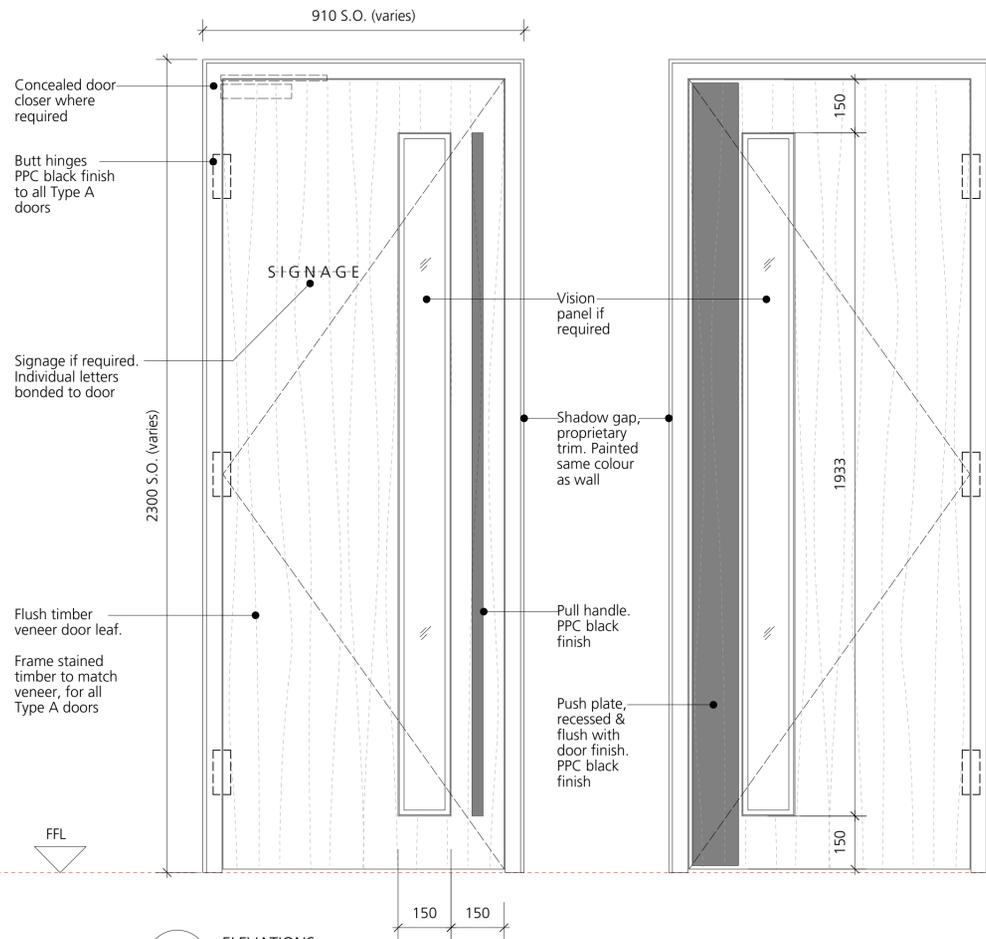

01 ELEVATIONS
1:10 @ A1

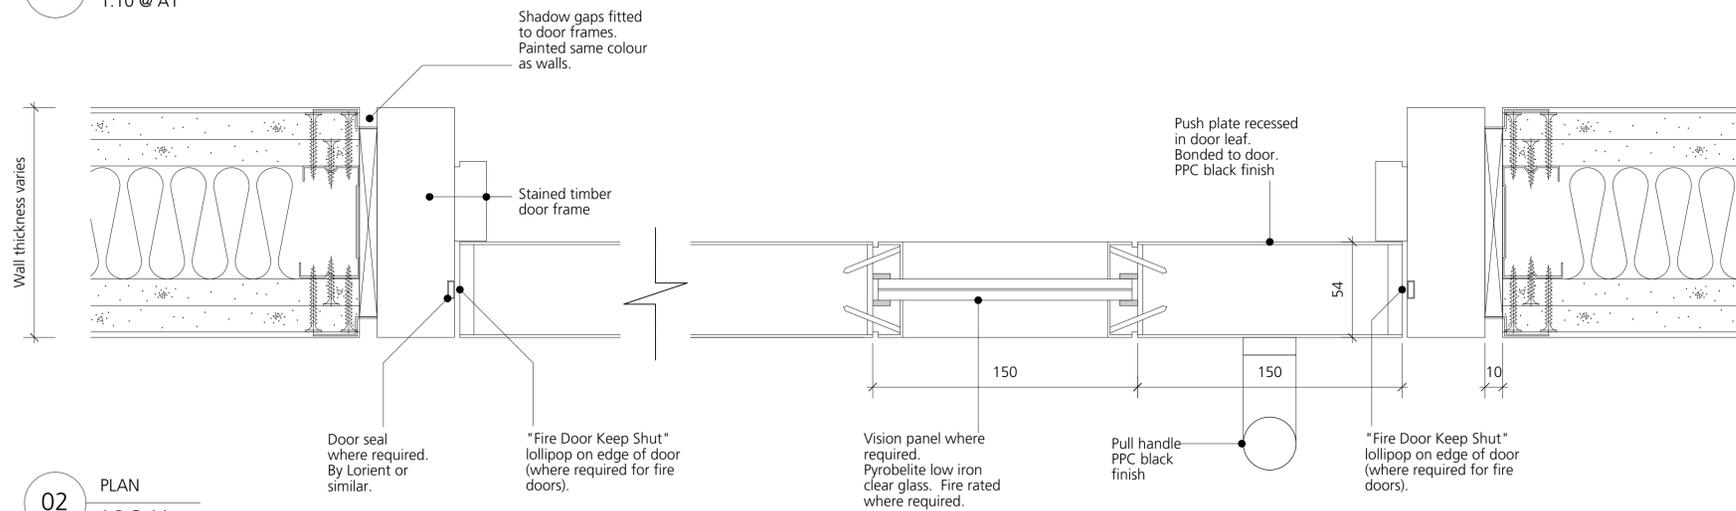

02 PLAN
1:2 @ A1

03 SECTION
1:2 @ A1

DRAWING NOTES:
All dimensions to be checked on site prior to commencement of any works, and/or preparation of any shop drawings.
Sizes of and dimensions to any structural elements are indicative only. See structural engineers drawings for actual sizes/dimensions.
Sizes of and dimensions to any service elements are indicative only. See service engineers drawings for actual sizes and dimensions.
This drawing to be read in conjunction with all other Architect's drawings, specifications and other Consultants' information.
All proprietary systems shown on this drawing are to be installed strictly in accordance with the Manufacturers/Suppliers recommended details.
Any discrepancies between information shown on this drawing and any other contract information or manufacturers/suppliers recommendations is to be brought to the attention of the Architect.
DO NOT SCALE FROM THIS DRAWING.

DRAWING NOTES:
For further door information, please refer to:
BGY Door Schedule.
BGY Specification L20.
BGY "DT" Series drawings (Door Type).
BGY "FS" Series drawings (Fire Strategy).
MTT / Hann Tucker Acoustic Report.
3v Ironmongery Schedule.

Door thicknesses vary depending on fire ratings.
FD30 / FD30S: 44mm
FD60 / FD60S: 54mm
This is subject to further design development by door supplier.
Doors with concealed door closers may also require 54mm thickness.

T1	STAGE 4 ISSUE	05/06/19	DRAWING		Buckley Gray Yeoman Studio 4.04 The Tea Building 56 Shoreditch High Street London E1 6JJ T: 020 7033 9913 F: 020 7033 9914
			Door Details 01		
			SCALE	DRAWING FILE REF	
			DATE	DRAWN BY	
			DWG No.	REVISION	
STATUS			STAGE 4	CLIENT	25 Cannon Street Limited
DATE			PROJECT	25 Cannon Street, EC4M	