

TYPE B1 & B2 DOORS - PAINTED FINISH WITH LEVER HANDLES.

TYPE B1




SINGLE DOOR

PULL SIDE ELEVATION


PUSH SIDE ELEVATION

TYPE B2

DOUBLE DOORS

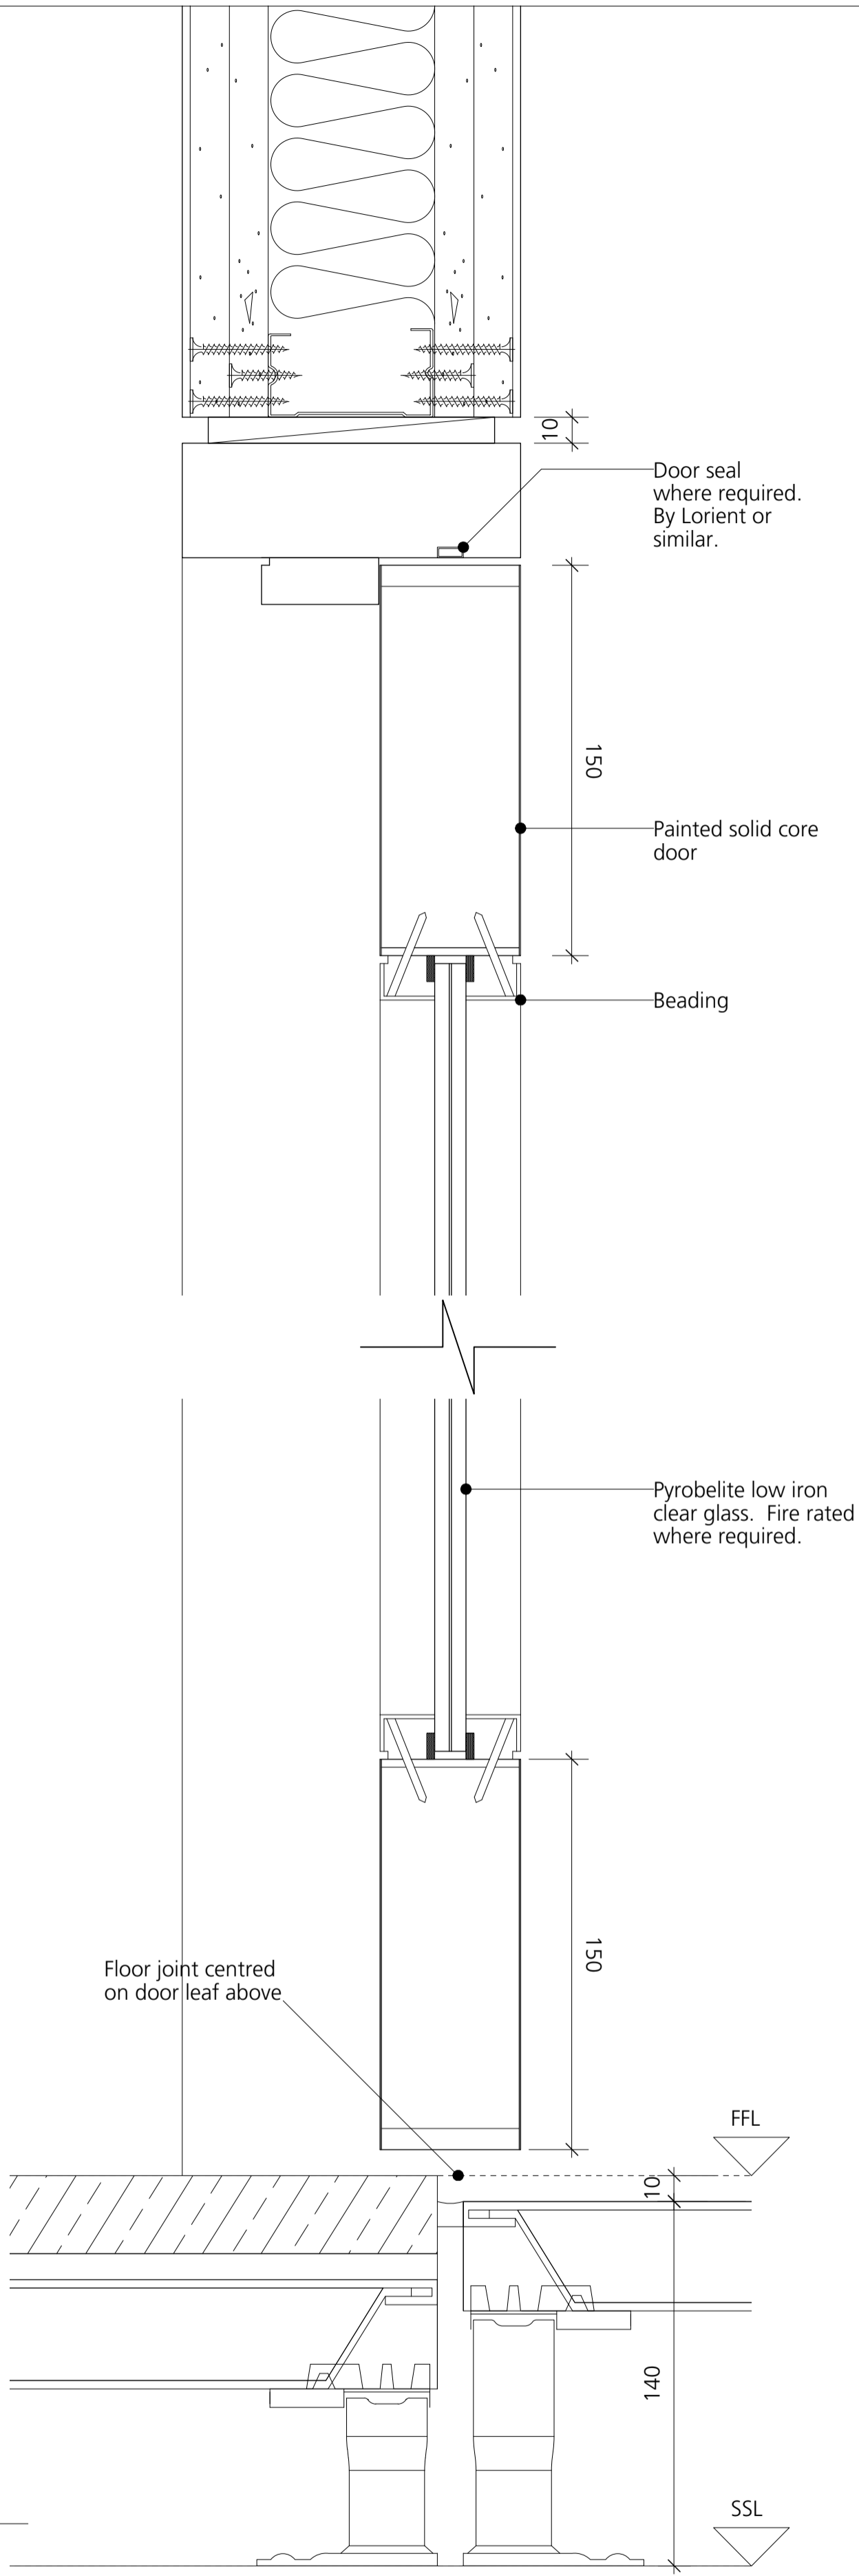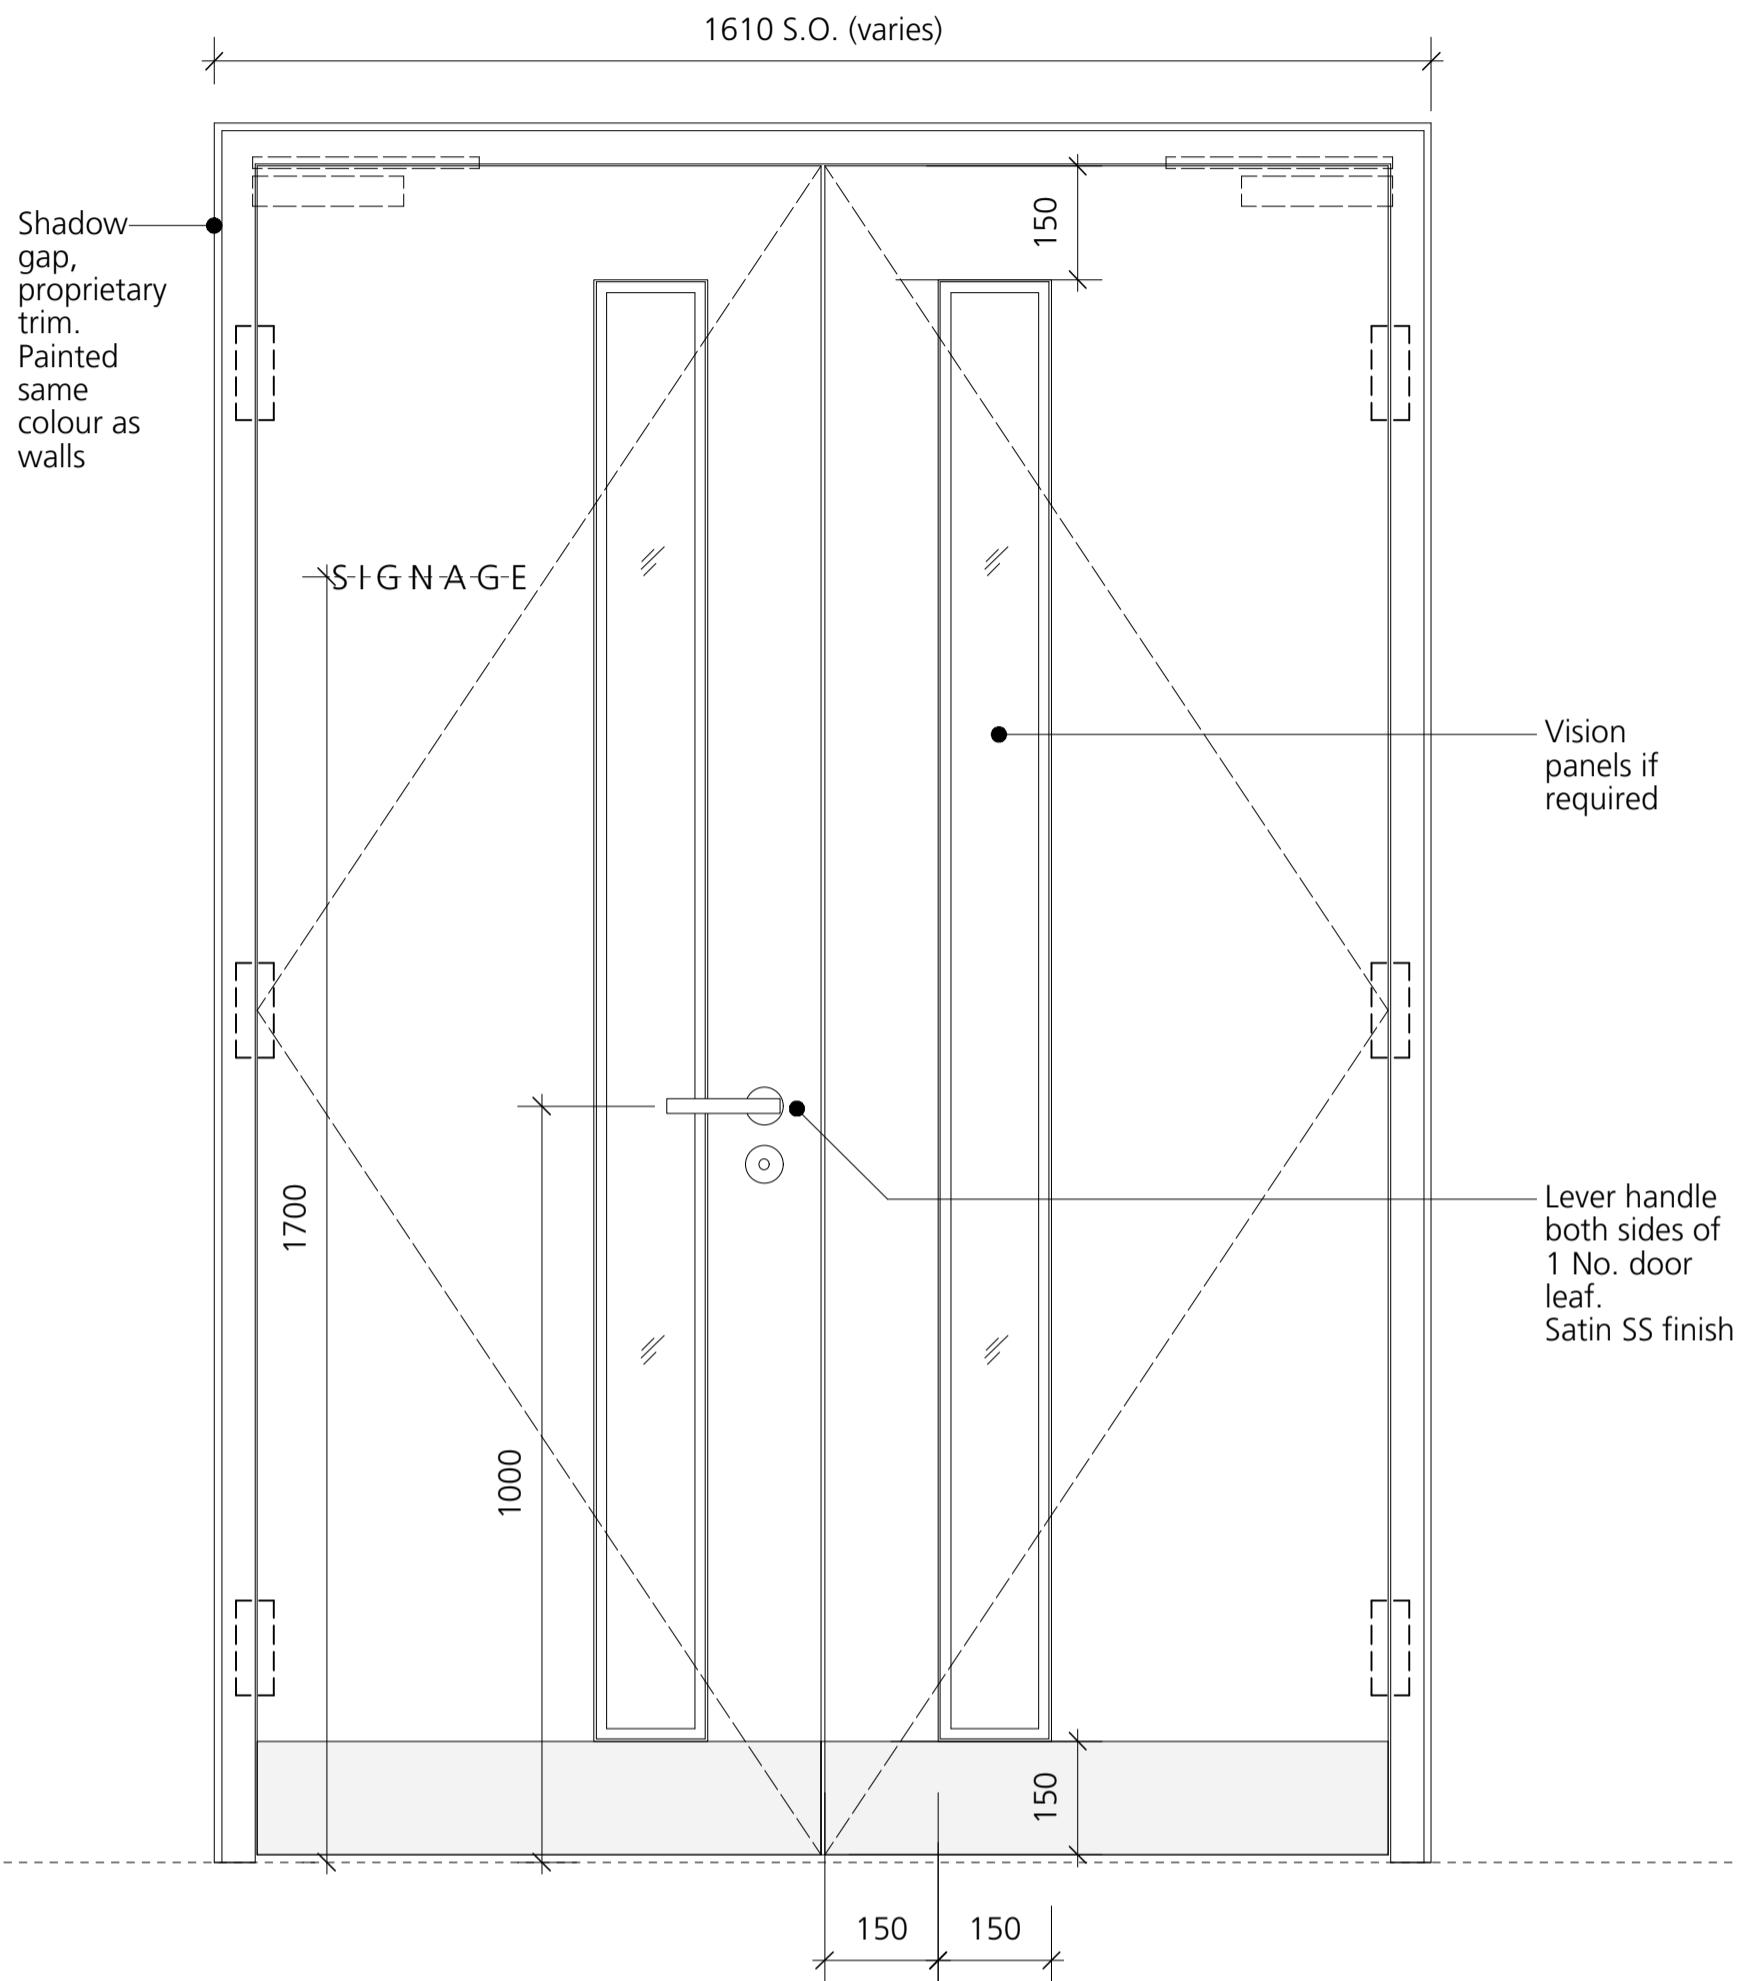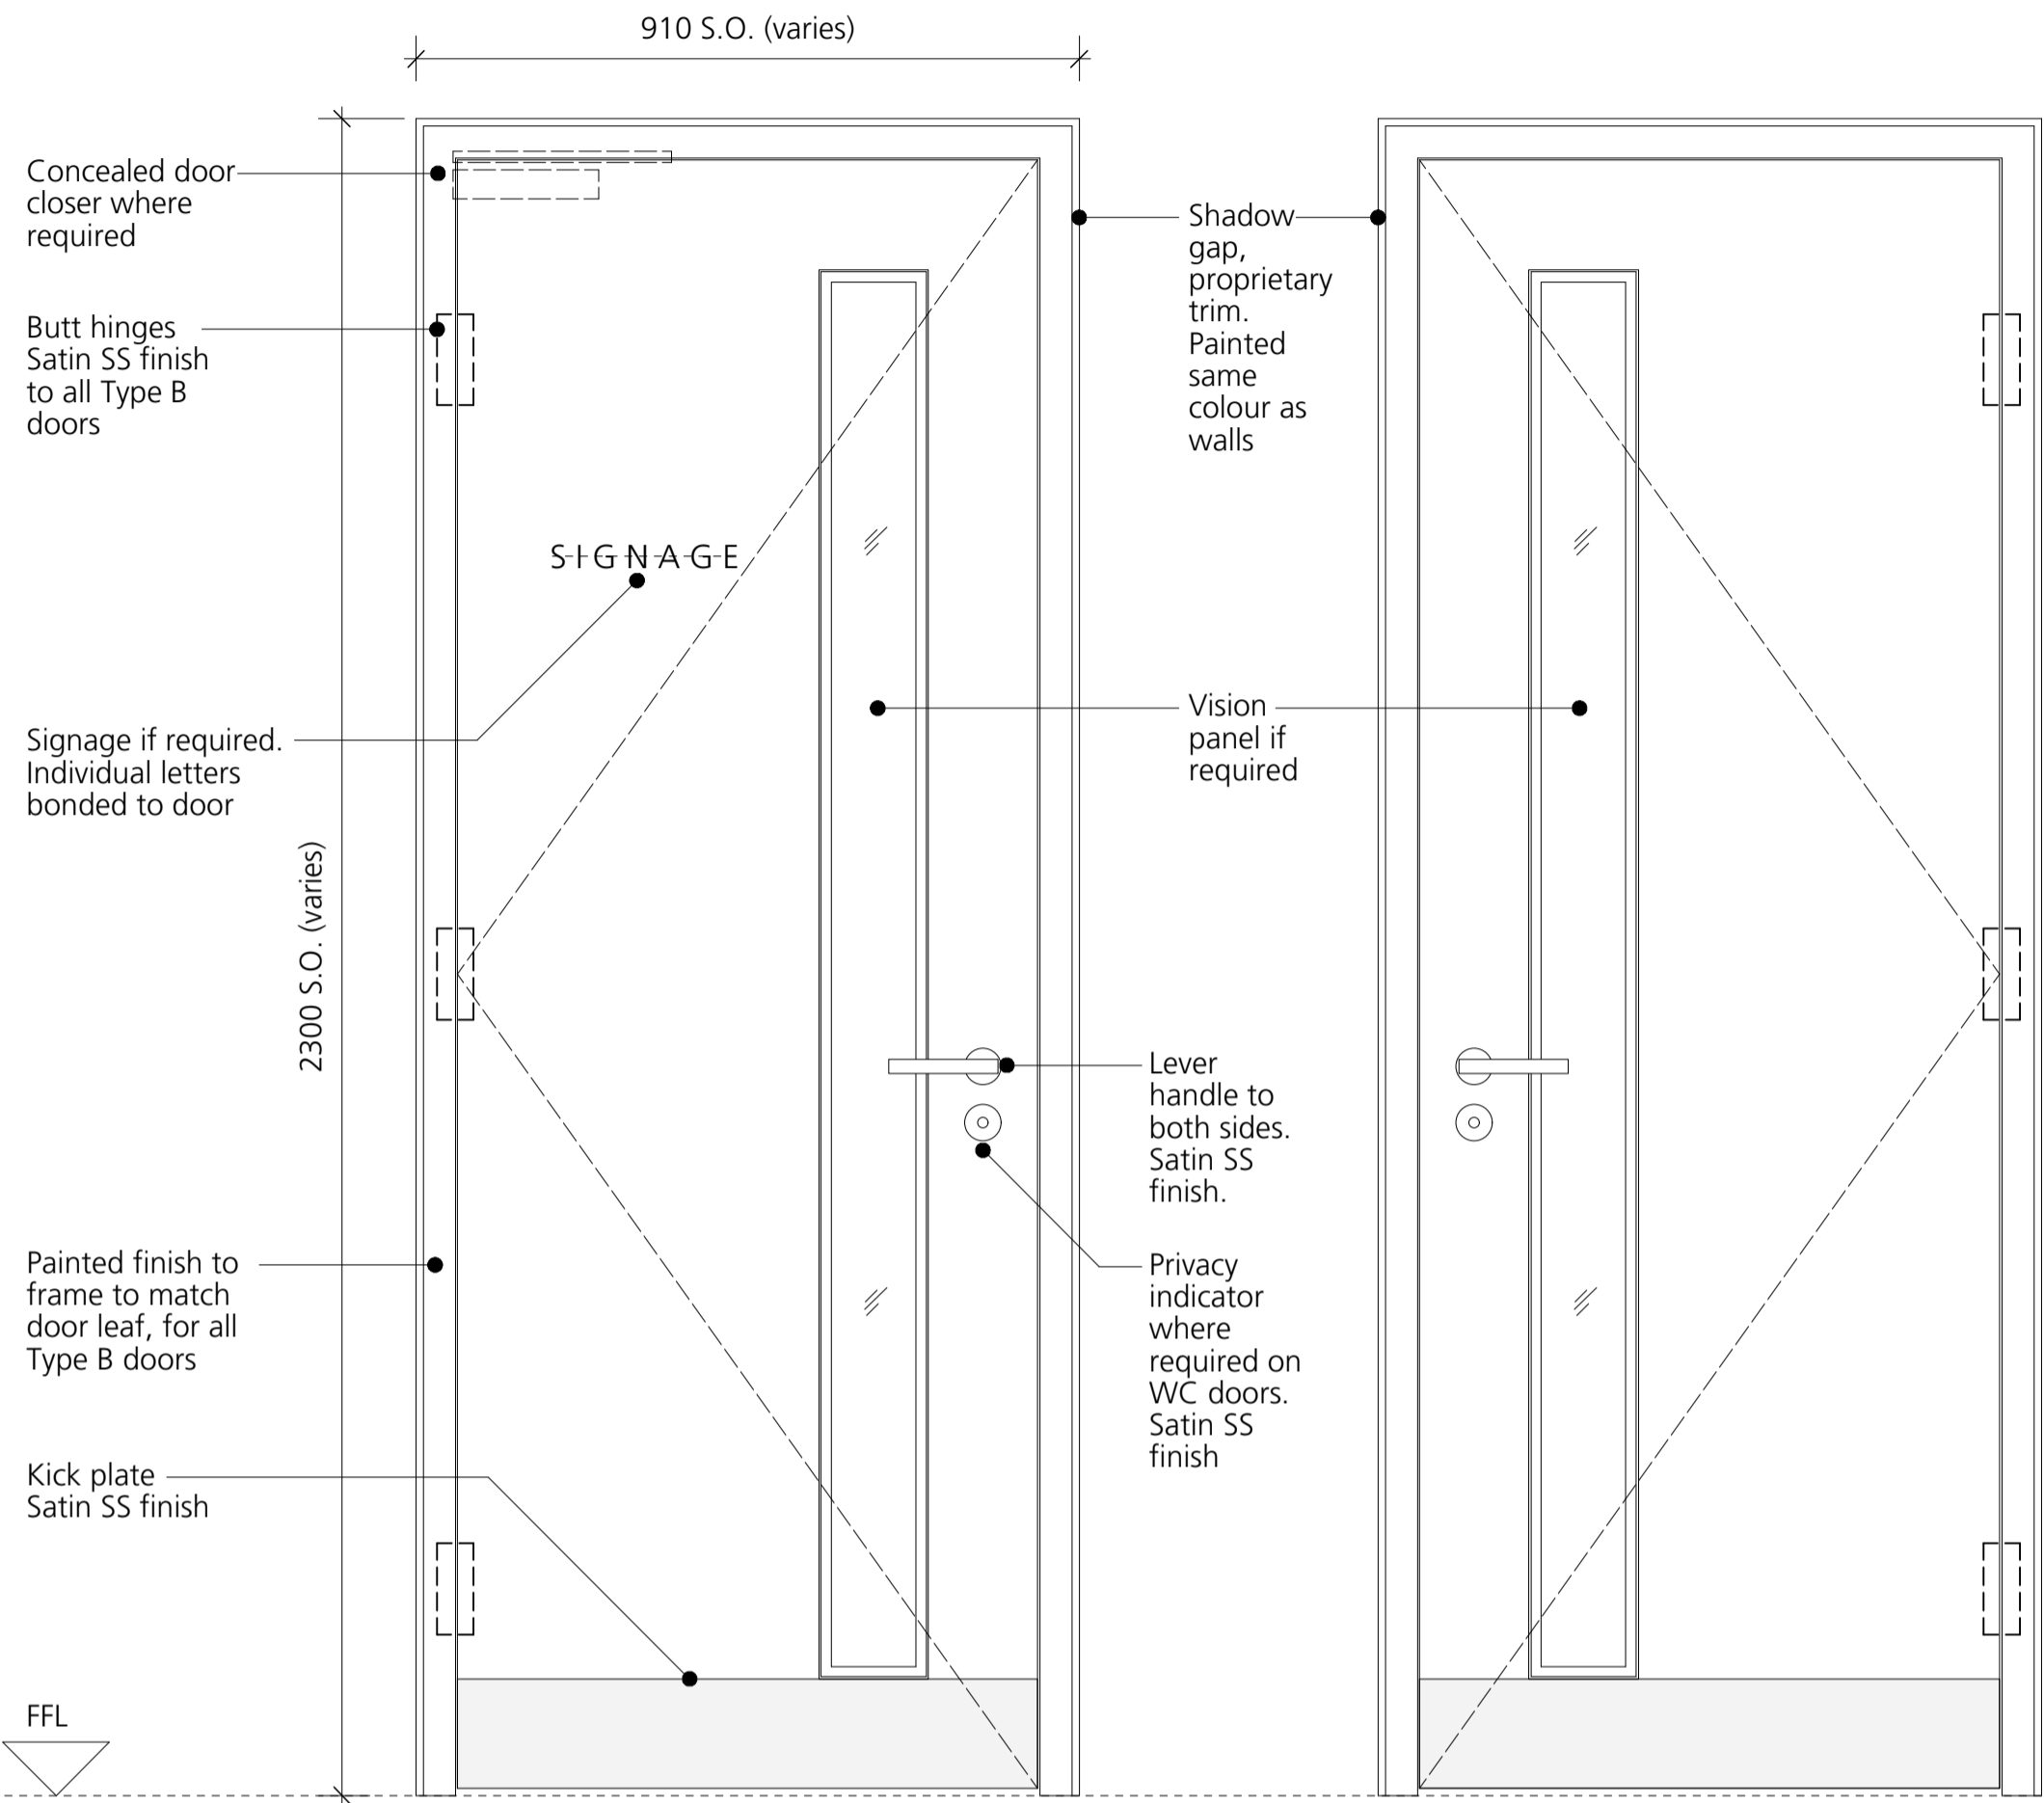

01 ELEVATIONS
1:10 @ A1

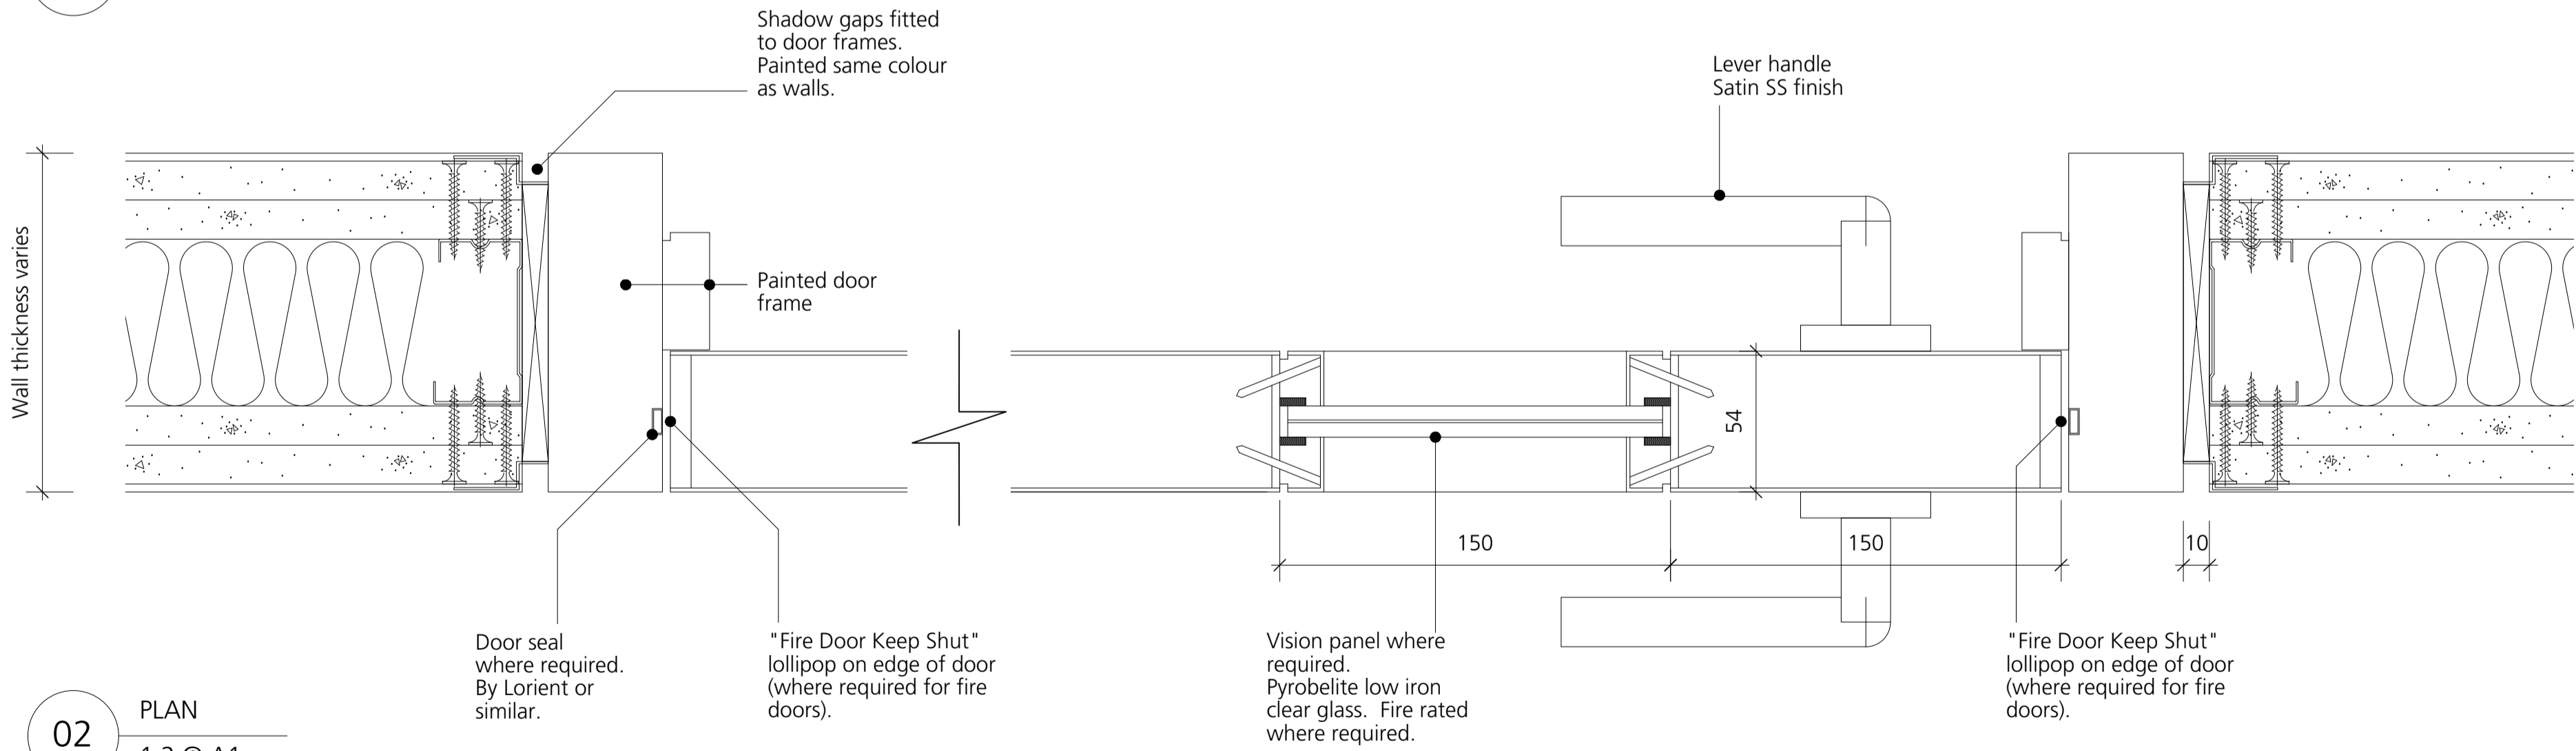

02 PLAN
1:2 @ A1

03 SECTION
1:2 @ A1

DRAWING NOTES:

All dimensions to be checked on site prior to commencement of any works, and/or preparation of any shop drawings.

Sizes of and dimensions to any structural elements are indicative only. See structural engineers drawings for actual sizes/dimensions.

Sizes of and dimensions to any service elements are indicative only. See service engineers drawings for actual sizes and dimensions.

This drawing to be read in conjunction with all other Architect's drawings, specifications and other Consultants' information.

All proprietary systems shown on this drawing are to be installed strictly in accordance with the Manufacturers/Suppliers recommended details.

Any discrepancies between information shown on this drawing and any other contract information or manufacturers/suppliers recommendations is to be brought to the attention of the Architect.

DO NOT SCALE FROM THIS DRAWING.

DRAWING NOTES:

For further door information, please refer to:

BGY Door Schedule.

BGY Specification L20.

BGY "DT" Series drawings (Door Type).

BGY "FS" Series drawings (Fire Strategy).

MTT / Hann Tucker Acoustic Report.

3v Ironmongery Schedule.

Door thicknesses vary depending on fire ratings.

FD30 / FD30S: 44mm
FD60 / FD60S: 54mm

This is subject to further design development by door supplier.

Doors with concealed door closers may also require 54mm thickness.

T1	STAGE 4 ISSUE	05/06/19	DRAWING		<div>Buckley Gray Yeoman</div> <div>Studio 4.04 The Tea Building 56 Shoreditch High Street London E1 6JJ T: 020 7033 9913 F: 020 7033 9914</div>		
			Door Details 04				
			SCALE	1:2 @ A1 (1:4 @ A3)		DRAWING FILE REF	-
			DATE	Jan 2019		DRAWN BY	AH
			DWG No.	1069_DD_04		REVISION	T1
STATUS	REVISION	DATE	DRAWING STATUS		PROJECT		
			STAGE 4		25 Cannon Street, EC4M		
Information contained on this drawing is the sole copyright of Buckley Gray Yeoman and is not to be reproduced without their permission.							