
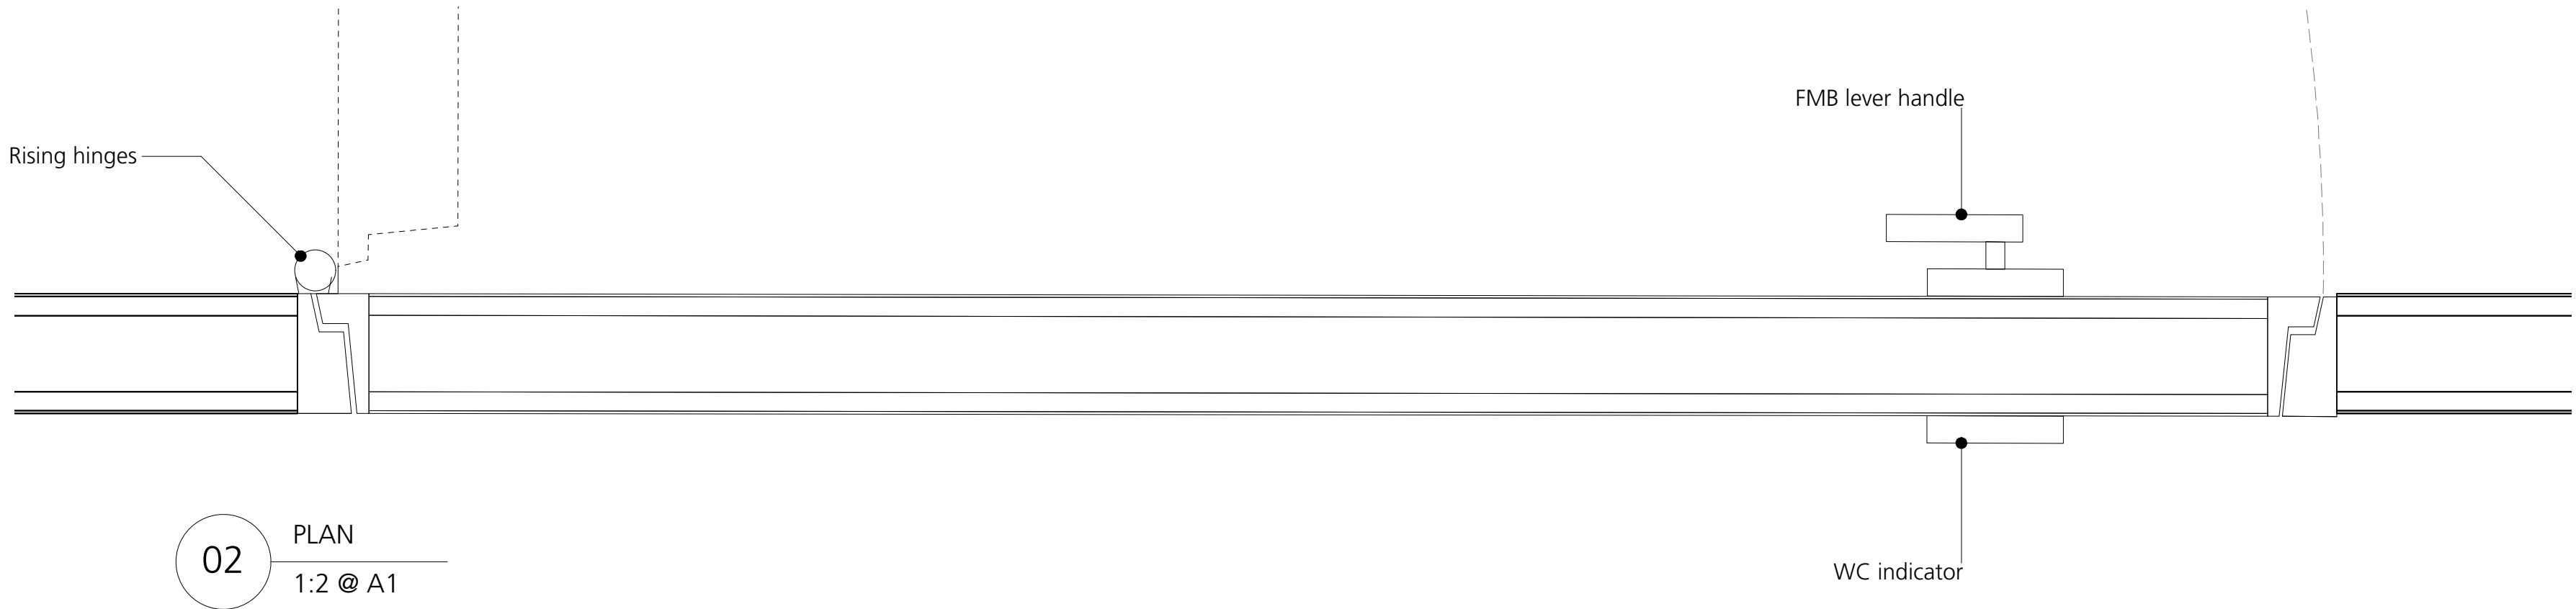


TYPE F DOOR - SHOWER ROOM DOOR.
SINGLE DOOR
CORRIDOR SIDE ELEVATION

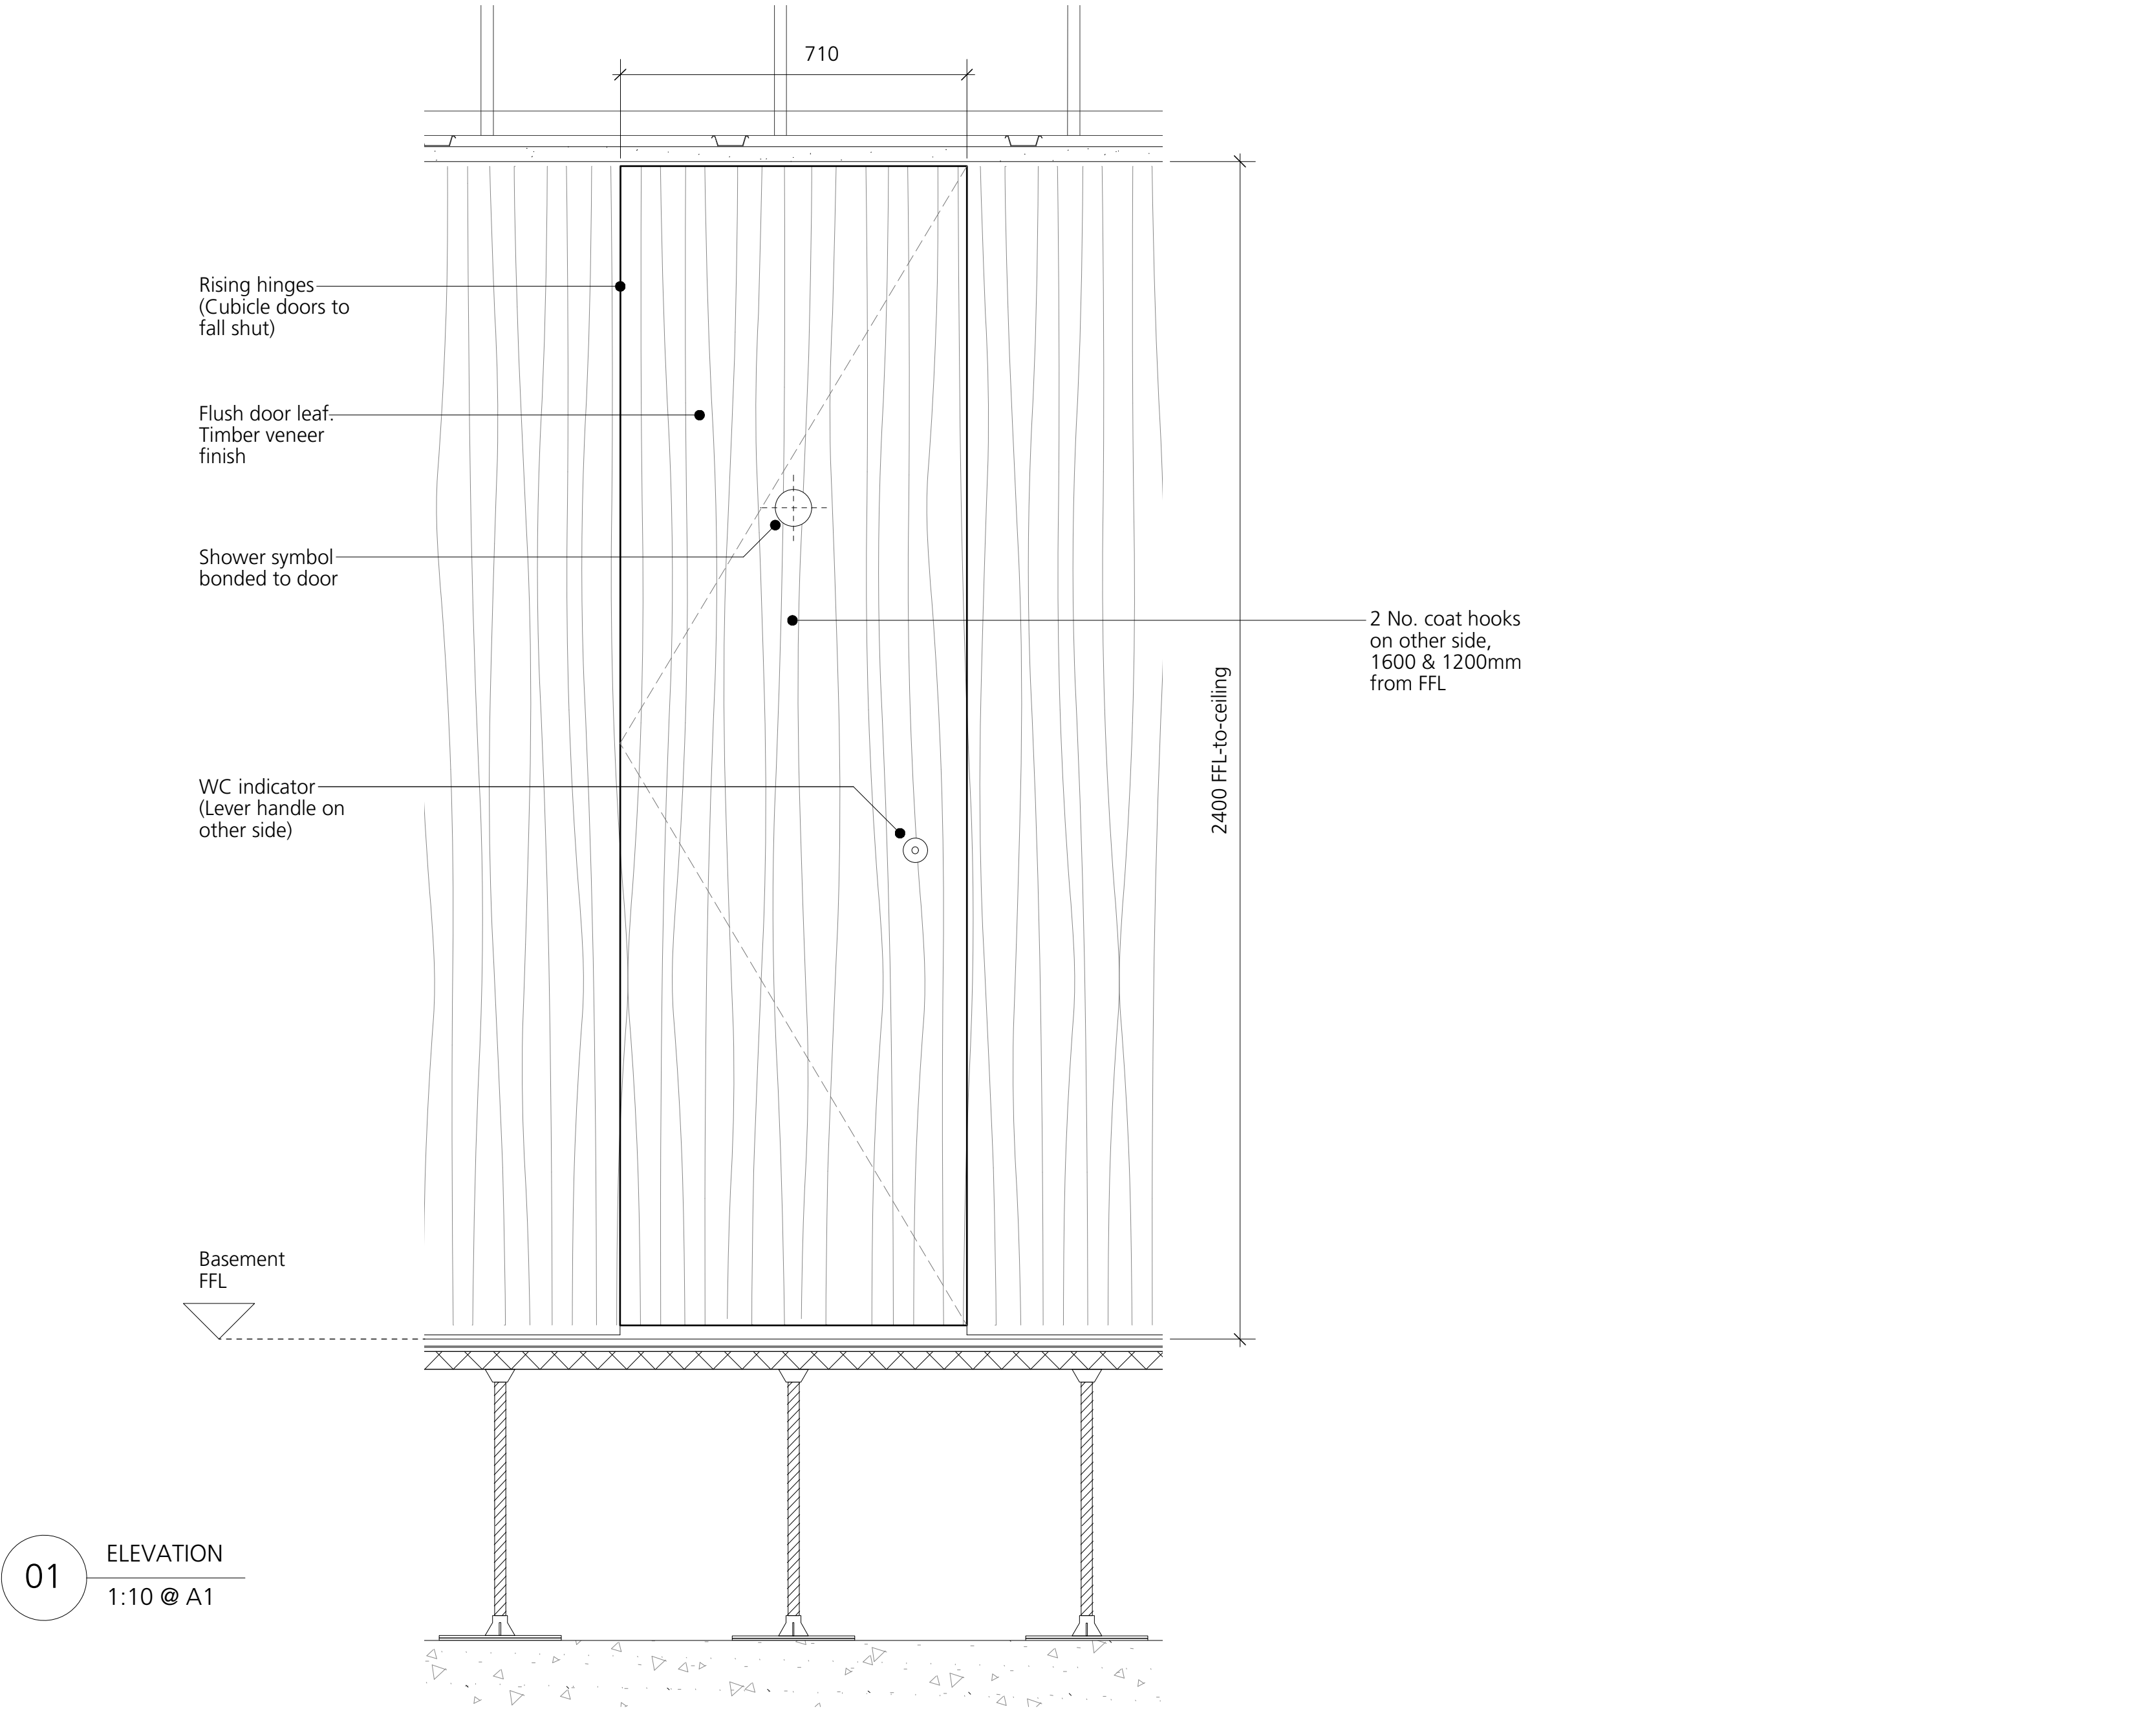

DRAWING NOTES: All dimensions to be checked on site prior to commencement of any works, and/or preparation of any shop drawings. Sizes of and dimensions to any structural elements are indicative only. See structural engineers drawings for actual sizes/dimensions. Sizes of and dimensions to any service elements are indicative only. See service engineers drawings for actual sizes and dimensions. This drawing to be read in conjunction with all other Architect's drawings, specifications and other Consultants' information. All proprietary systems shown on this drawing are to be installed strictly in accordance with the Manufacturers/Suppliers recommended details. Any discrepancies between information shown on this drawing and any other contract information or manufacturers/suppliers recommendations is to be brought to the attention of the Architect. DO NOT SCALE FROM THIS DRAWING.	DRAWING NOTES: For further door information, please refer to: BGY Door Schedule. BGY Specification L20. BGY "DT" Series drawings (Door Type). BGY "FS" Series drawings (Fire Strategy). MTT / Hann Tucker Acoustic Report. 3v Ironmongery Schedule. Door thicknesses vary depending on fire ratings. FD30 / FD30S: 44mm FD60 / FD60S: 54mm This is subject to further design development by door supplier. Doors with concealed door closers may also require 54mm thickness.	T1 STAGE 4 ISSUE	05/06/19	DRAWING		Door Details 13		Buckley Gray Yeoman Studio 4.04 The Tea Building 56 Shoreditch High Street London E1 6JJ T: 020 7033 9913 F: 020 7033 9914	
				SCALE	1:2 @ A1 (1:4 @ A3)	DRAWING FILE REF -			
				DATE	May 2019	DRAWN BY AH			
				DWG No.	1069_DD_13	REVISION	T1	CLIENT	25 Cannon Street Limited
				DRAWING STATUS	STAGE 4			PROJECT	25 Cannon Street, EC4M
				Information contained on this drawing is the sole copyright of Buckley Gray Yeoman and is not to be reproduced without their permission.					