




1 Cafe Stair Plan  
Scale 1:20 @ A1

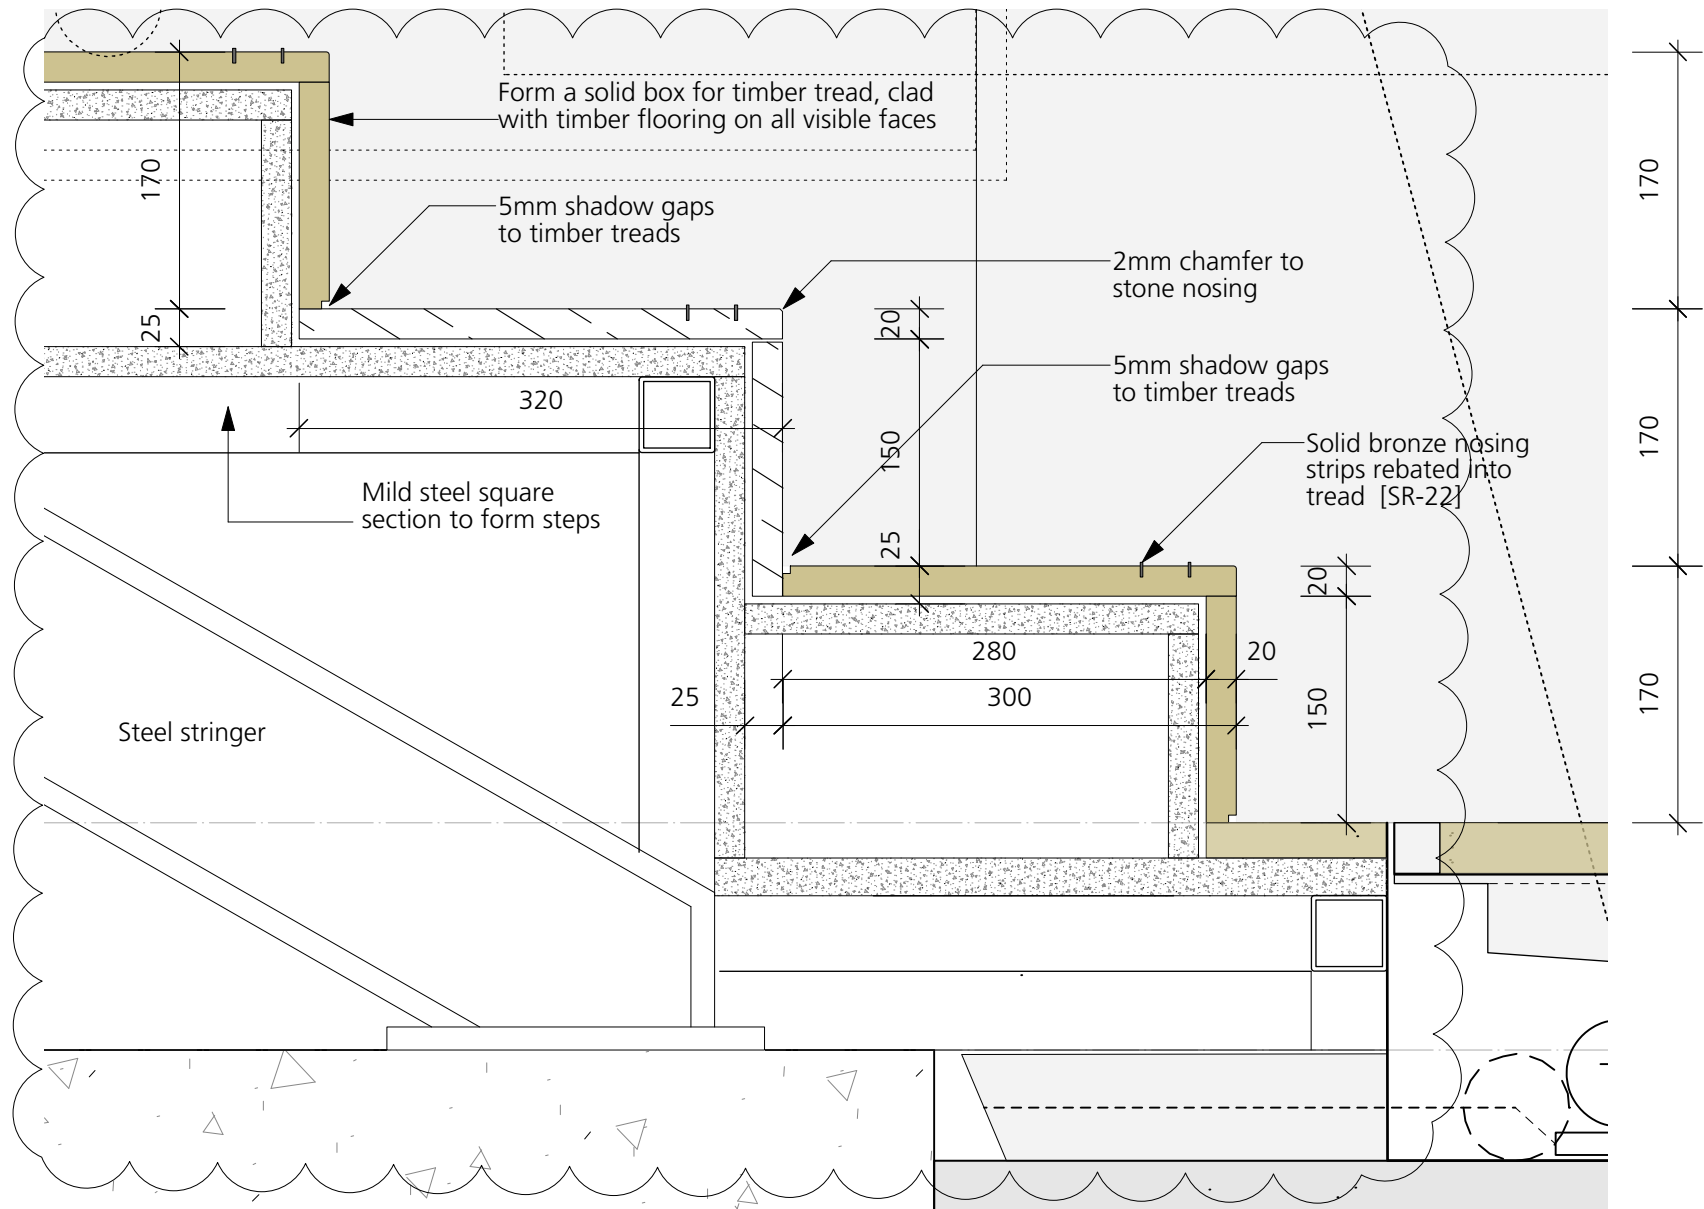


5 Cafe Stair Tread Detail  
Scale 1:5 @ A1

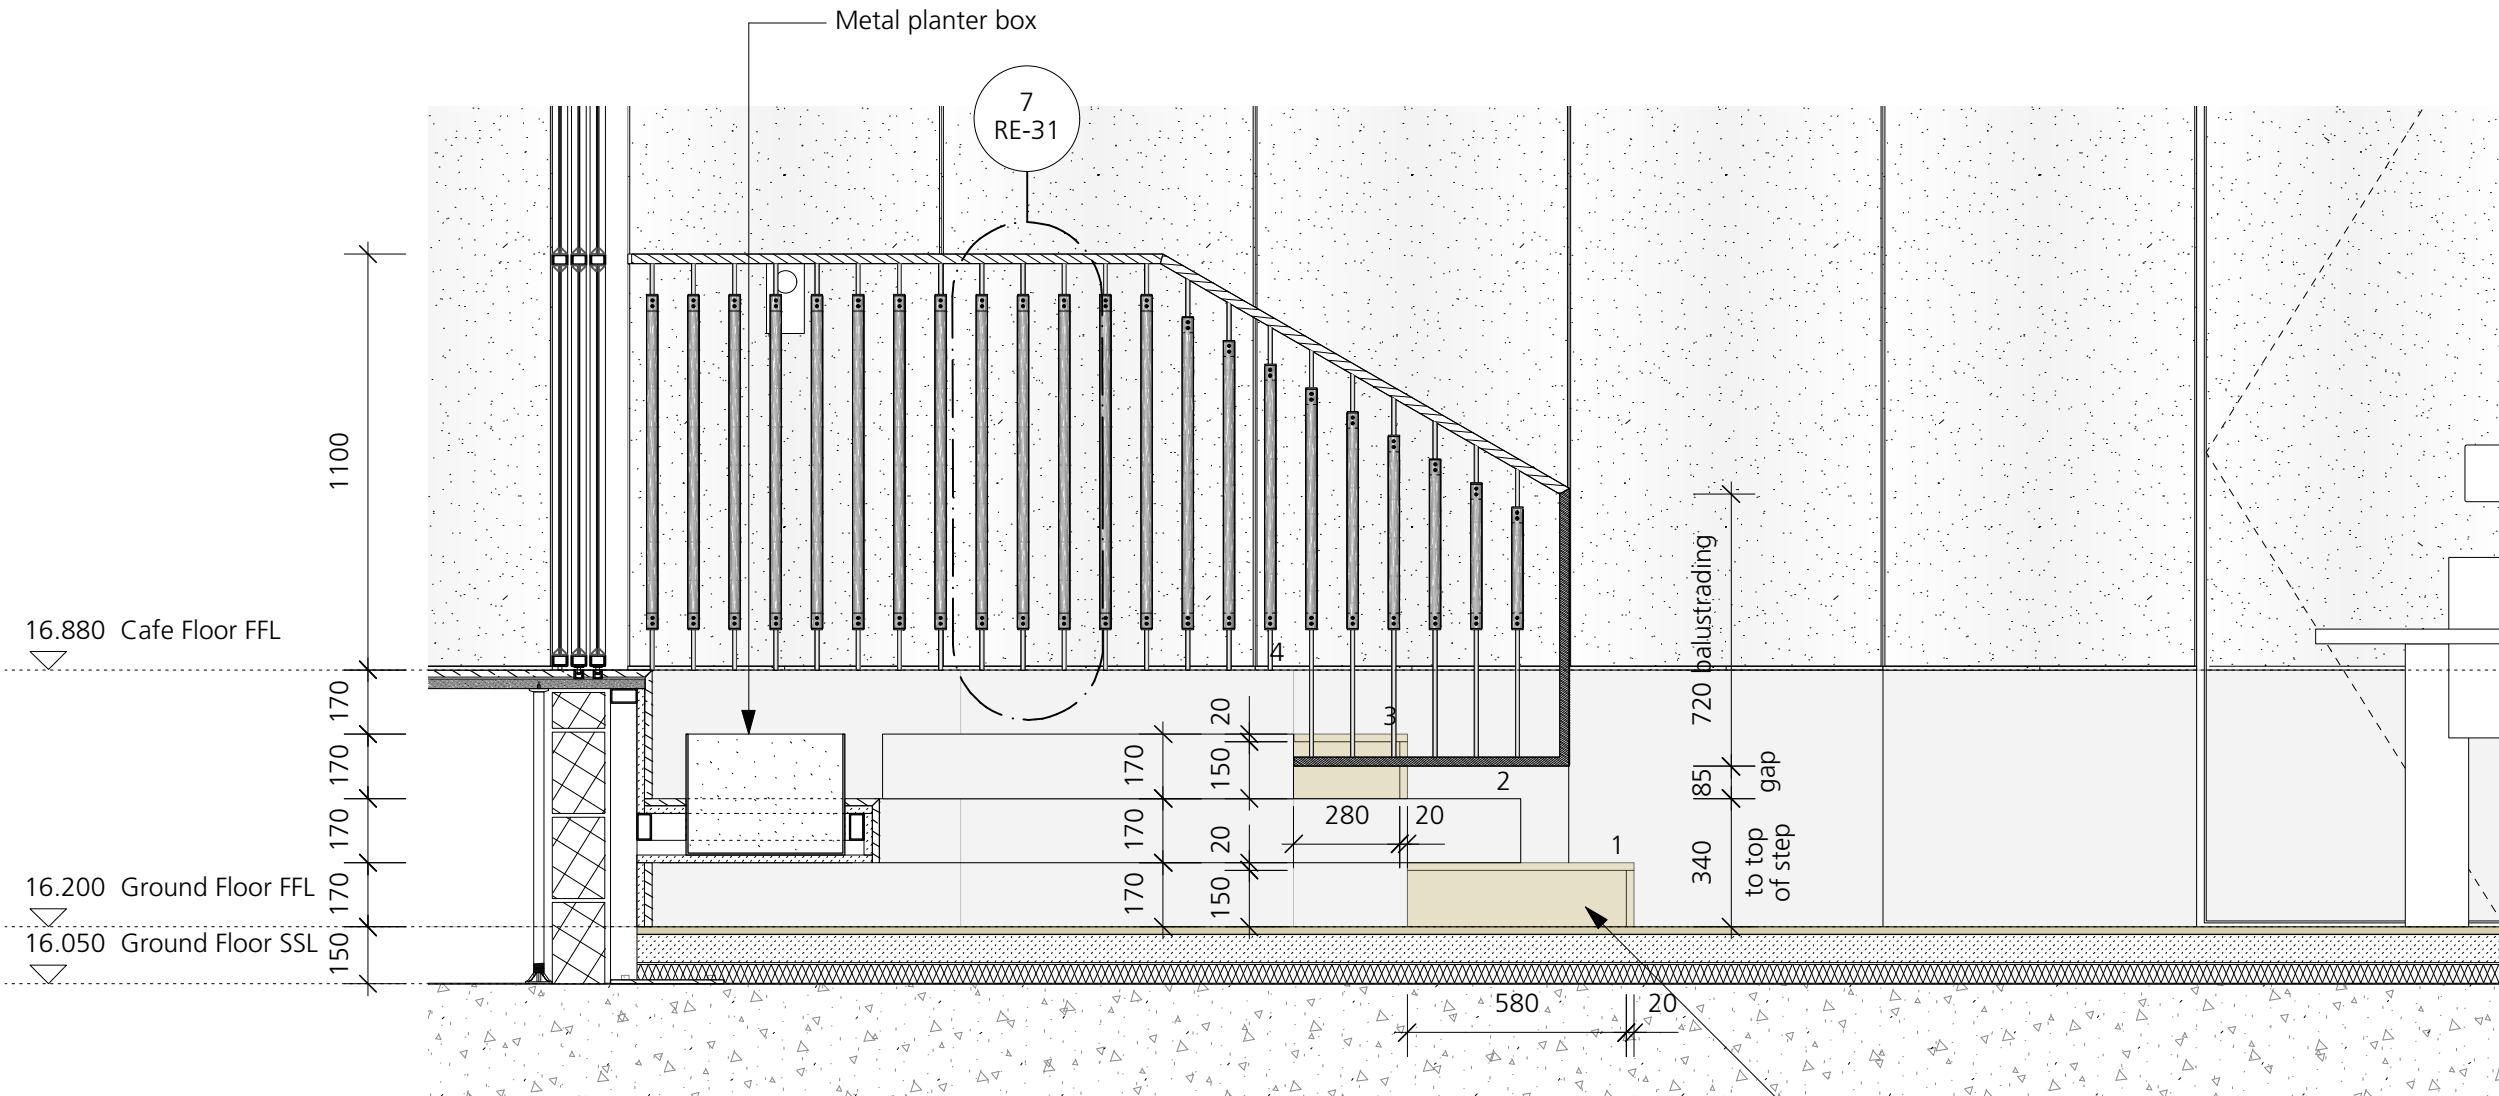


2 Cafe Stair Side Elevation  
Scale 1:20 @ A1

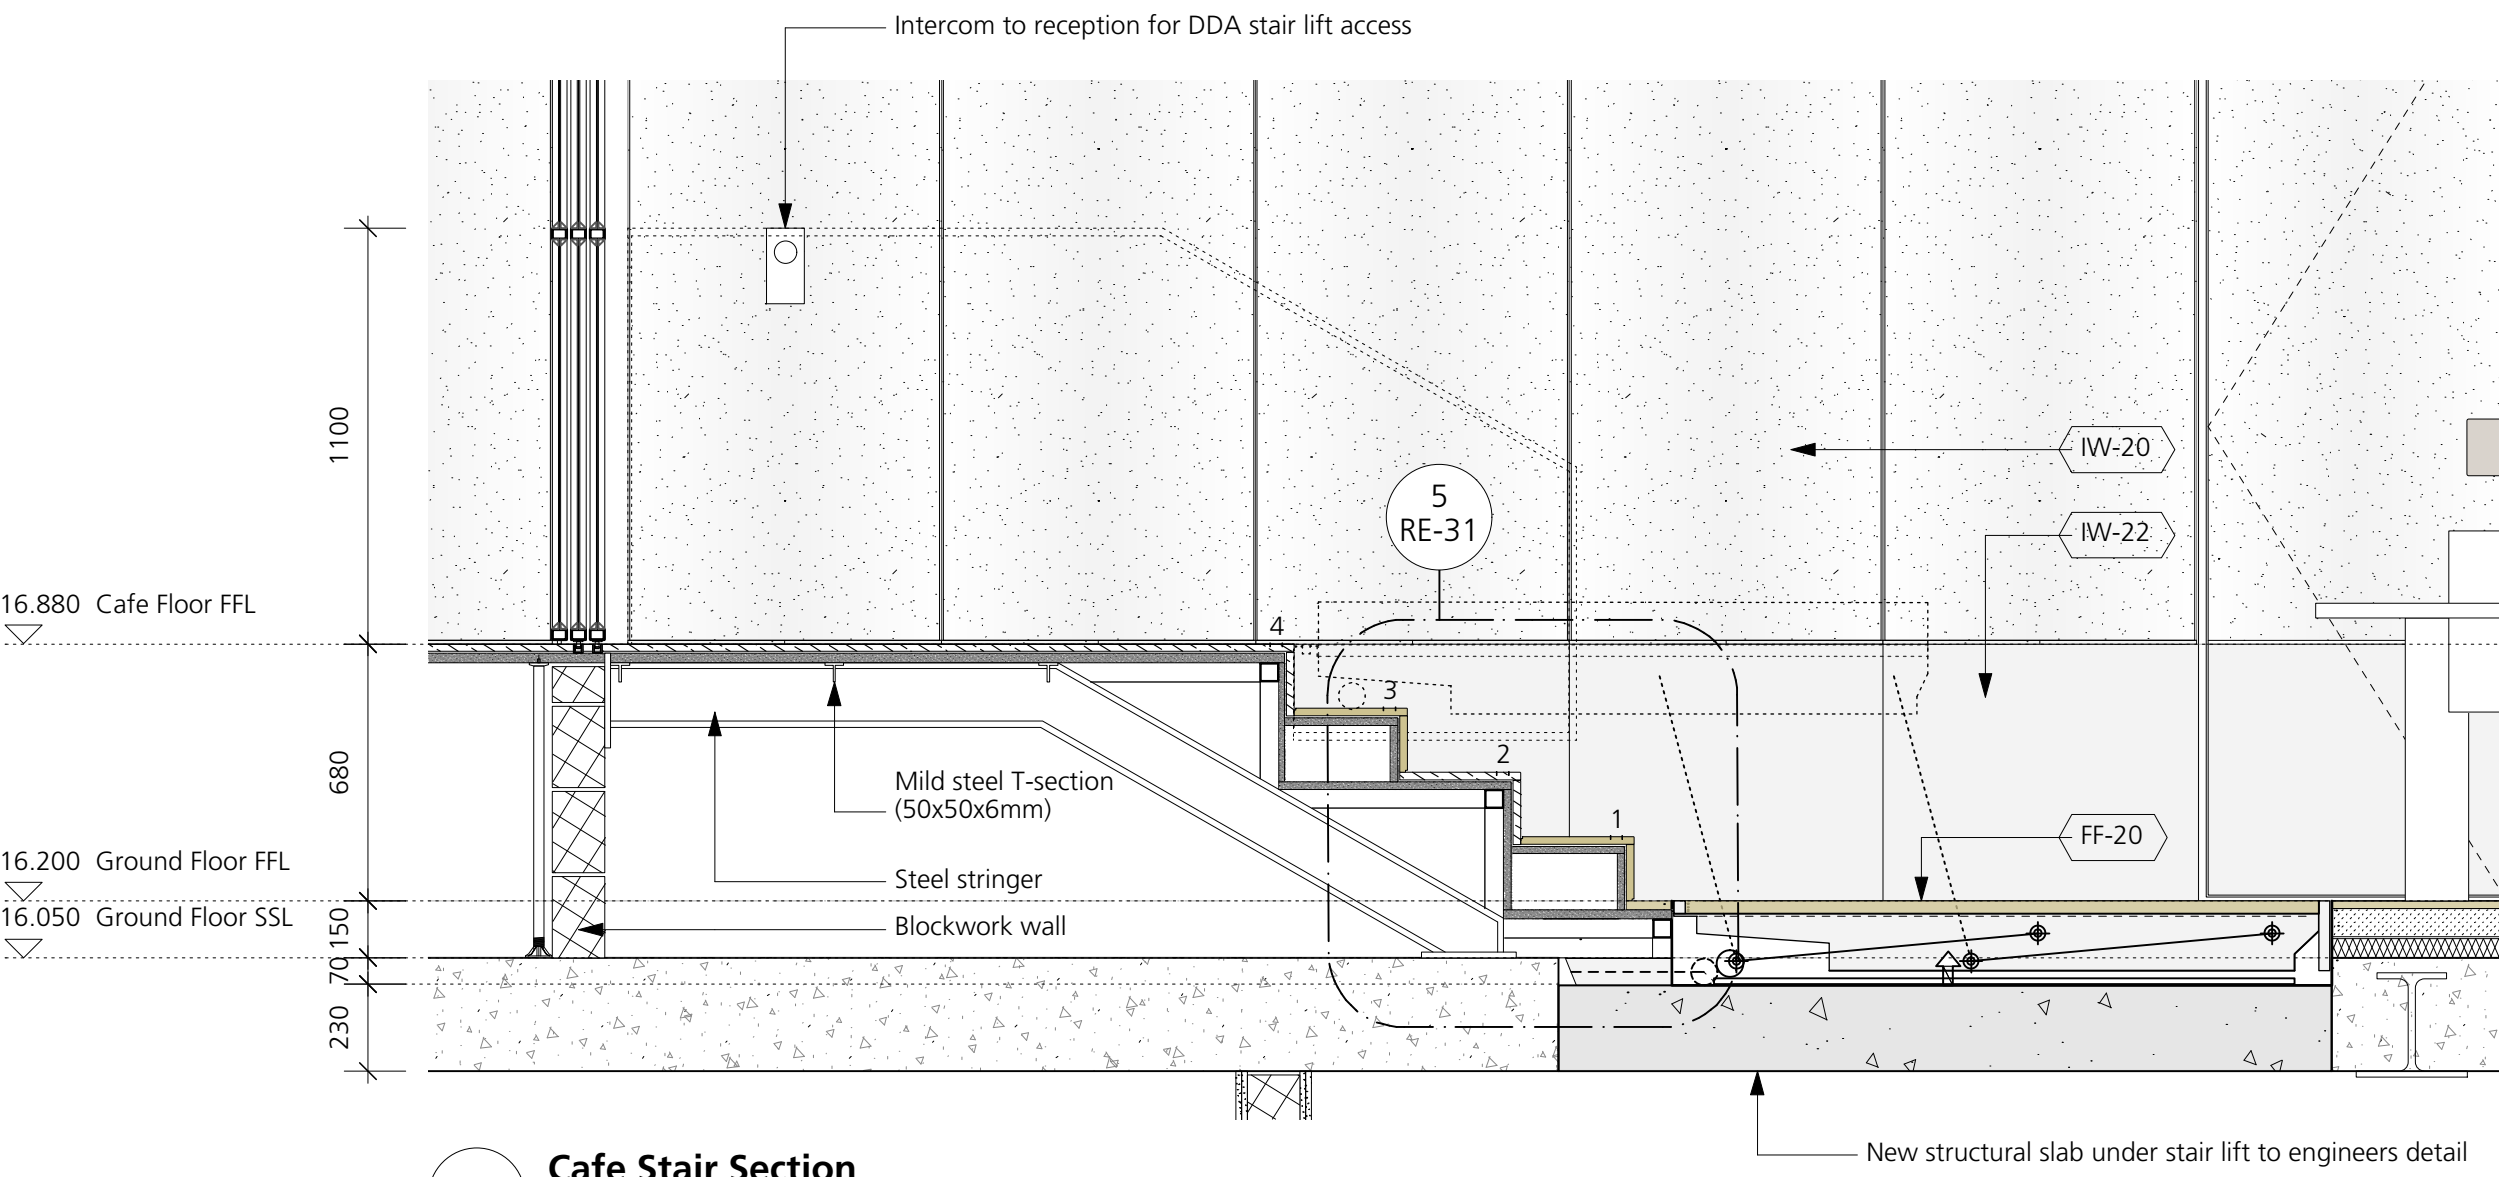

4 Cafe Stair Section  
Scale 1:20 @ A1

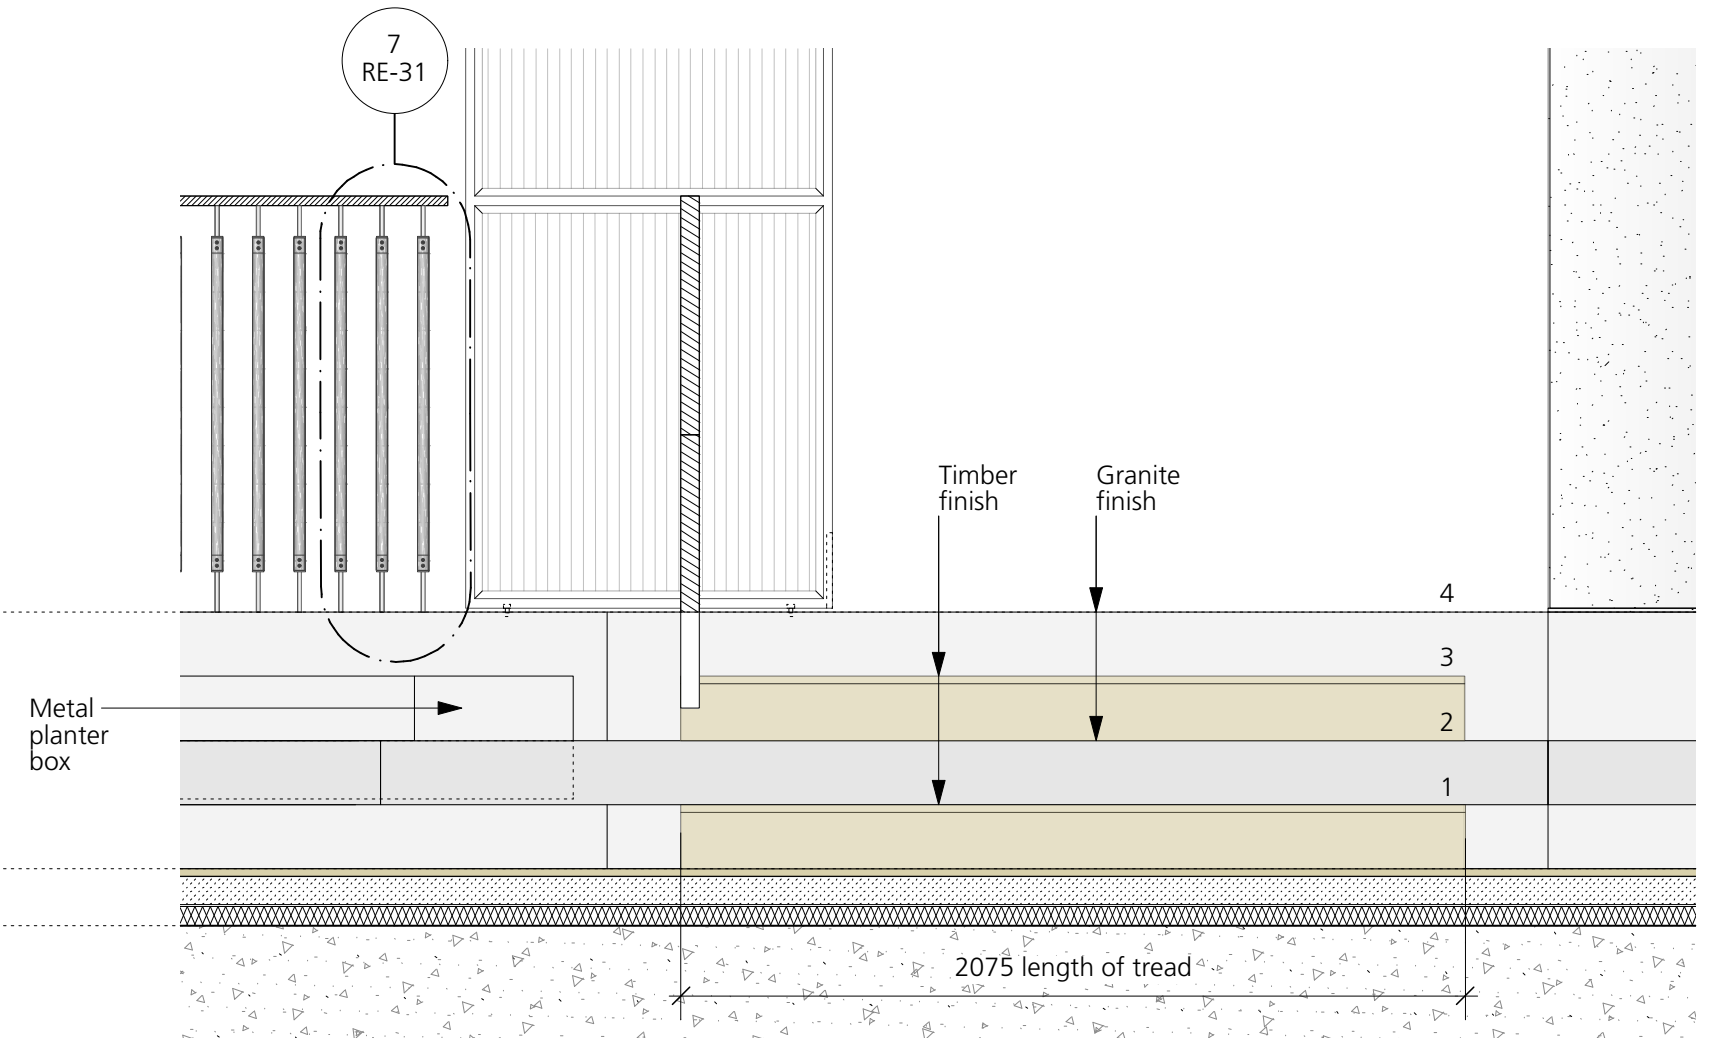

3 Cafe Stair Front Elevation  
Scale 1:20 @ A1

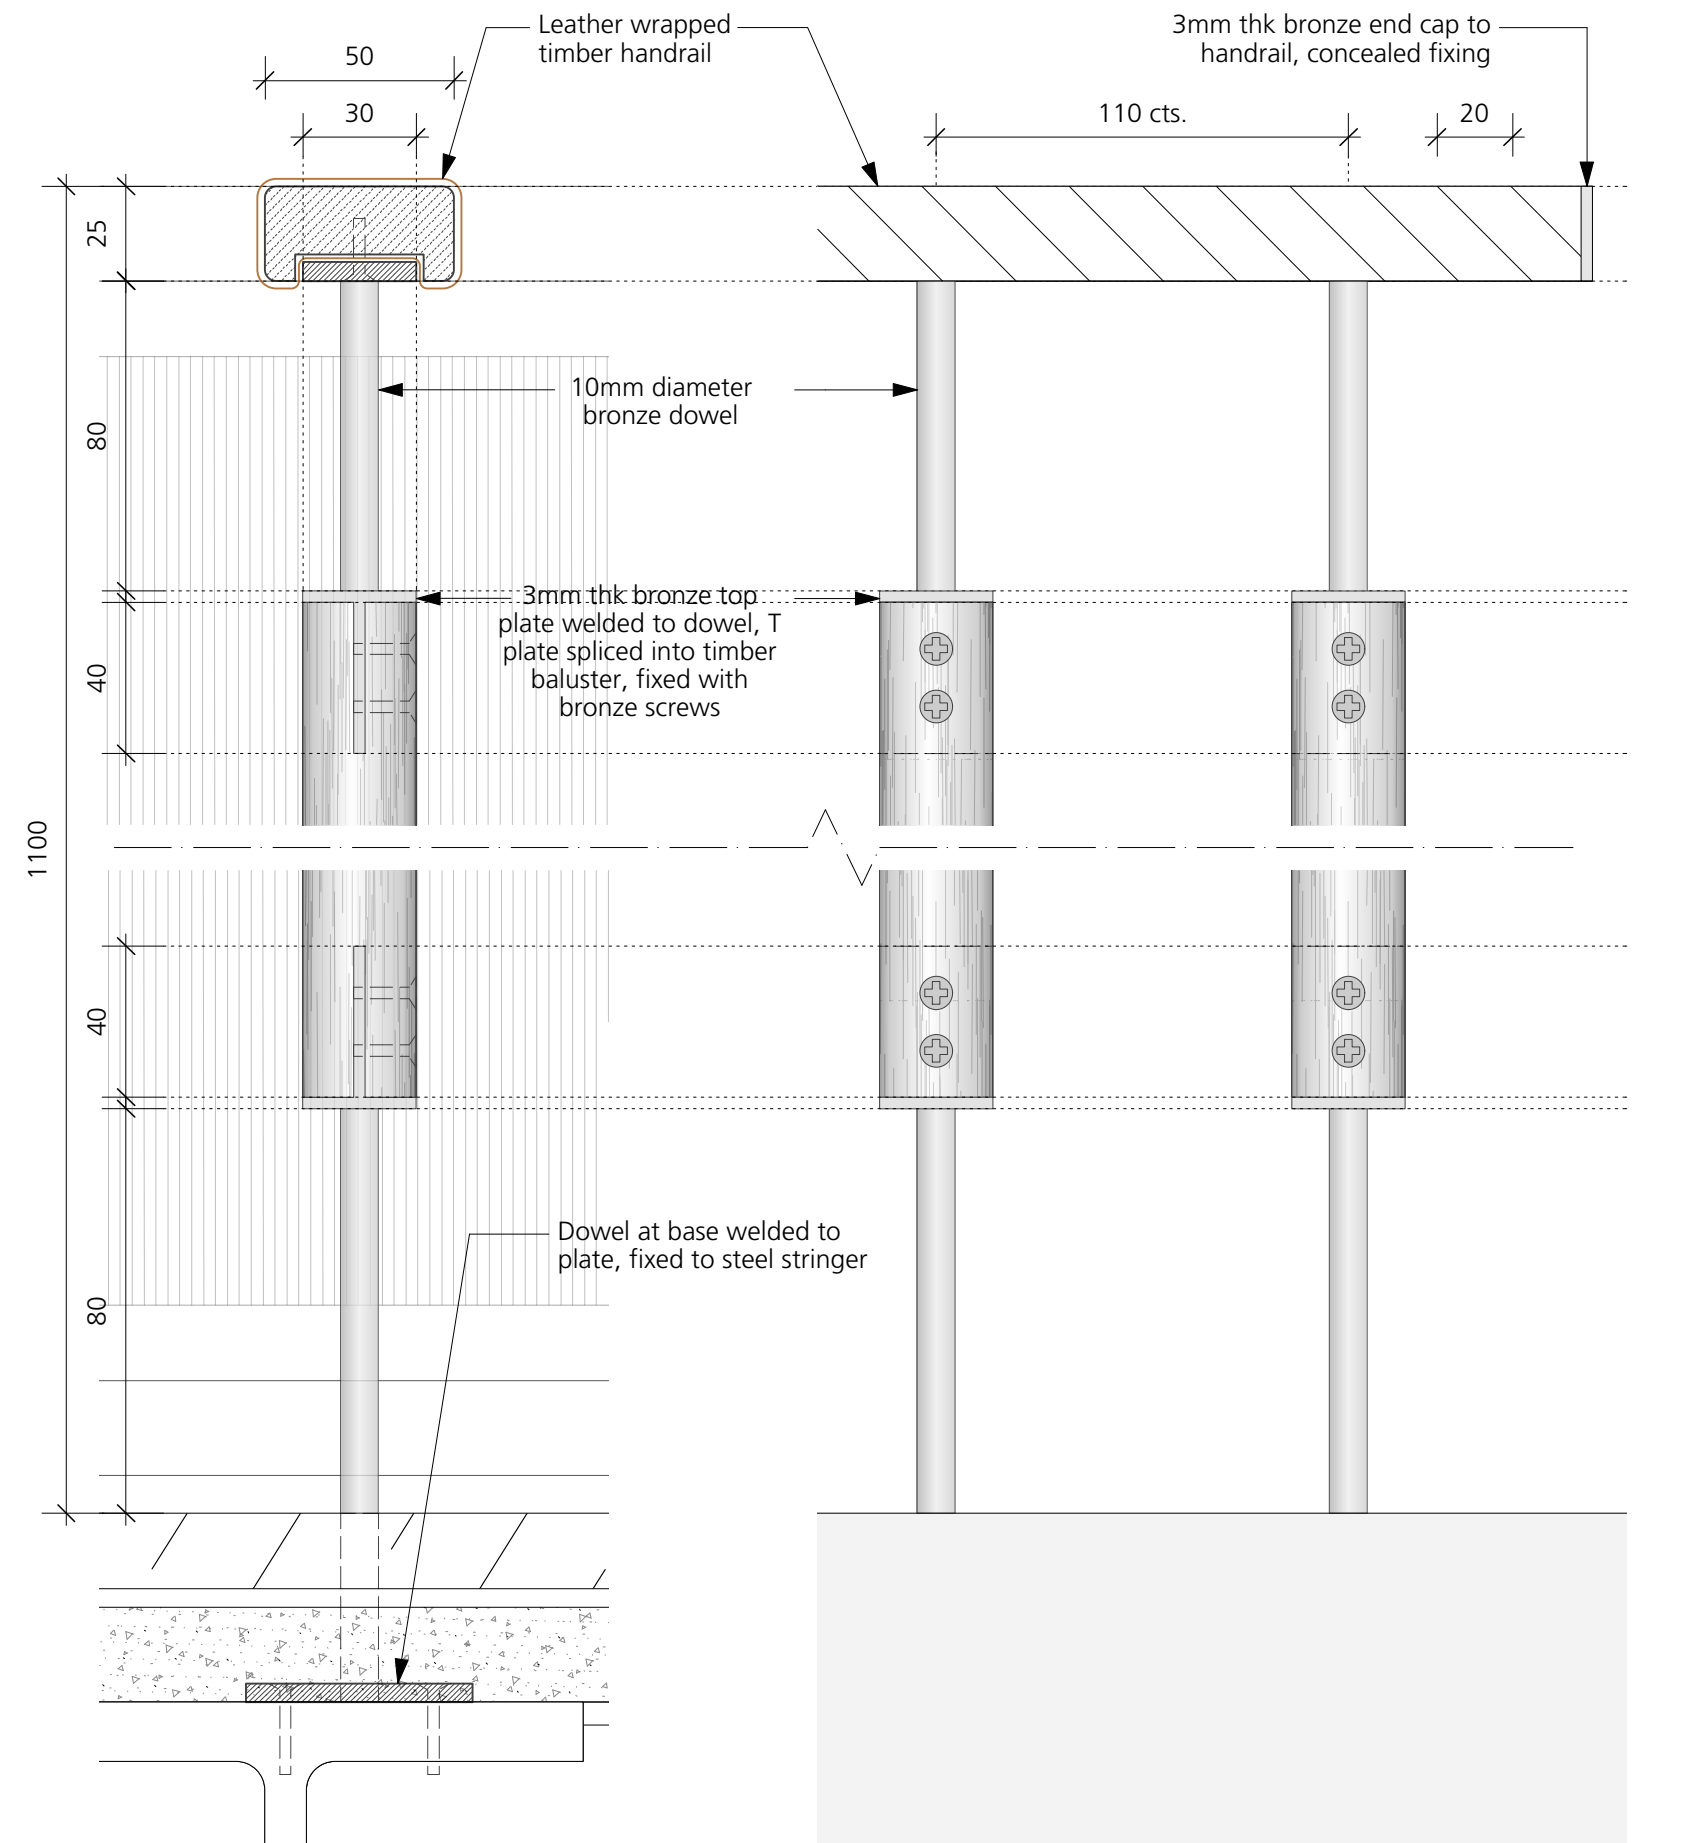

6 Balustrade Section  
Scale 1:2 @ A1

7 Balustrade Elevation  
Scale 1:2 @ A1

DRAWING NOTES:  
All dimensions to be checked on site prior to commencement of any works, and/or preparation of any shop drawings.  
Sizes of and dimensions to any structural elements are indicative only. See structural engineers drawings for actual sizes/dimensions.  
Sizes of and dimensions to any service elements are indicative only. See service engineers drawings for actual sizes and dimensions.  
This drawing to be read in conjunction with all other Architect's drawings, specifications and other Consultants' information.  
All proprietary systems shown on this drawing are to be installed strictly in accordance with the Manufacturers/Suppliers recommended details.  
Any discrepancies between information shown on this drawing and any other contract information or manufacturers/suppliers recommendations is to be brought to the attention of the Architect.  
DO NOT SCALE FROM THIS DRAWING.

DRAWING NOTES:  
BA-03 Balustrade.  
BA-04 Balustrade.  
BW-01 New blockwork partition.  
CF-02 Ceiling.  
DRS-A3 Door with timber veneer finish and lever handles.

FF-02 Reception desk.  
FF-03 Divider unit.  
FF-04 High table.  
FF-05 Bench seat upholstery.  
FF-06 Window seat.  
FF-07 Bar.  
FF-08 Speed gates.  
FF-10 Sliding glazed screen.  
FF-11 Metal curtain.  
FF-12 Framed mirror / artwork.  
FF-13 Entrance matting.  
FF-19 Mirror unit.  
FF-20 Platform lift.  
FF-21 Cladding system.

FL-01 Timber flooring.  
FL-02 Stone flooring.  
FL-07 Resin safety floor paint.  
FP-02 Fire stop.  
FP-05 Fire curtain.  
IW-19 Internal glazed screen.  
IW-20 Plaster wall panels on hanging system.  
IW-21 Profiled stone cladding.  
IW-22 Stone cladding.  
IW-23 Profiled metal cladding.  
IW-50 Plasterboard on stud frame & insulation.

L-24 LED strip light.  
L-25 LED strip light.  
L-26 Linear lighting channel.  
L-28 Feature pendant.  
PW-02 Emulsion paint - 7023 RAL.  
SA-02 Concealed cistern.  
SA-03 Accessible wall-mounted WC.  
SA-11 Bespoke sink unit.  
SA-13 Accessible toilet basin.  
SA-36 Flush plate.  
SA-41 Doc M grab rail.

SC-04 Screed sub-base to floor.  
WF-01 Timber-veneer panelling to walls.  
WF-03 Tile splashback.

T4 REVISED STAGE 4 ISSUE  
T3 REVISED STAGE 4 ISSUE  
T2 REVISED STAGE 4 ISSUE  
T1 STAGE 4 ISSUE  
STATUS REVISION

05/12/19  
30/08/19  
14/06/19  
07/06/19  
DATE

DRAWING Proposed Reception Cafe Stair  
SCALE 1:20 @ A1  
DATE Jan 2019  
DWG No. 1069\_RE-31  
DRAWING STATUS STAGE 4  
REVISION T4  
DRAWING FILE REF -  
DRAWN BY SJ  
REVISION T4  
Information contained on this drawing is the sole copyright of Buckley Gray Yeoman and is not to be reproduced without their permission.

Buckley Gray Yeoman  
Studio 4.04 The Tea Building 56 Shoreditch High Street  
London E1 6JJ T: 020 7033 9913 F: 020 7033 9914  
CLIENT 25 Cannon Street Limited  
PROJECT 25 Cannon Street, EC4M