
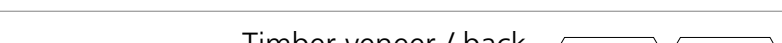
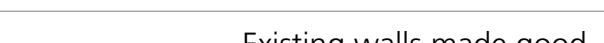




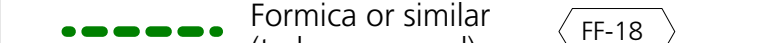




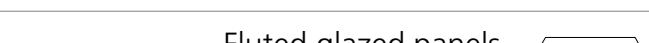



1 Proposed Wall Finishes - Ground Floor  
Scale 1:100 @ A0

DRAWING NOTES:  
All dimensions to be checked on site prior to commencement of any work, and/or preparation of any shop drawings.  
Scale of and dimensions to any structural elements are indicative only. See structural engineers drawings for actual sizes and dimensions.  
Scale of and dimensions to any service elements are indicative only. See service engineers drawings for actual sizes and dimensions.  
This drawing to be read in conjunction with all other Architect's drawings, specifications and other Consultants' information.  
All proprietary systems shown on this drawing are to be installed strictly in accordance with the Manufacturers/Suppliers recommended details.  
Any discrepancies between information shown on this drawing and any other contract information or manufacturers/suppliers recommendations is to be brought to the attention of the Architect.  
DO NOT SCALE FROM THIS DRAWING.

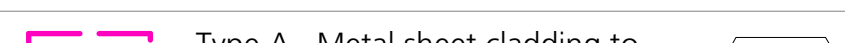

DRAWING NOTES:  
Wall finishes:

 Painted plasterboard <span>WF-01</span> <span>PW-02</span>	 Timber veneer / back painted glass <span>WF-01</span> <span>WF-02</span>	 Existing walls made good and painted
 Painted blockwork <span>WF-01</span> <span>PW-02</span>	 Timber veneer <span>WF-01</span> <span>FF-18</span>	
 Metal cladding <span>WF-04</span>	 Wall tiles <span>WF-03</span>	
 Formica or similar (to be approved) <span>FF-18</span>	 Mirror panelling <span>FF-12</span> <span>FF-15</span>	

Reception finishes:

 Metal mesh curtains <span>FF-11</span>	 Fluted glazed panels with metal frame <span>FF-10</span>
 Frameless clear glass <span>GL-04</span> <span>IW-19</span>	
 Granite cladding <span>IW-21</span>	
 Profiled wall panels <span>IW-20</span>	

Finishes to window reveals (ground floor only):

 Type A. Metal sheet cladding to window cill, soffit and side walls. <span>WF-04</span>
 Type B. P/boad to soffit & side walls. Painted timber cill (where required) <span>PW-01</span>

T3	REVISED STAGE 4 ISSUE
T2	REVISED STAGE 4 ISSUE
T1	STAGE 4 ISSUE

DRAWING	Proposed Ground Floor Plan Wall Finishes	Buckley Gray Yeoman
SCALE	1:100 @ A0	Studio 4.04 The Tea Building 55 Shoreditch High Street London E1 6J T: 020 7033 9913 F: 020 7033 9914
DATE	Nov 2018	DRAWN BY CG
DWG No.	1069_WF-00	REVISION T3
DRAWING STATUS	STAGE 4	CLIENT 25 Cannon Street Limited
		PROJECT 25 Cannon Street, EC4M