




01  
1350  
DETAILED FLOOR PLAN  
ROOM G14 - COAT STORE

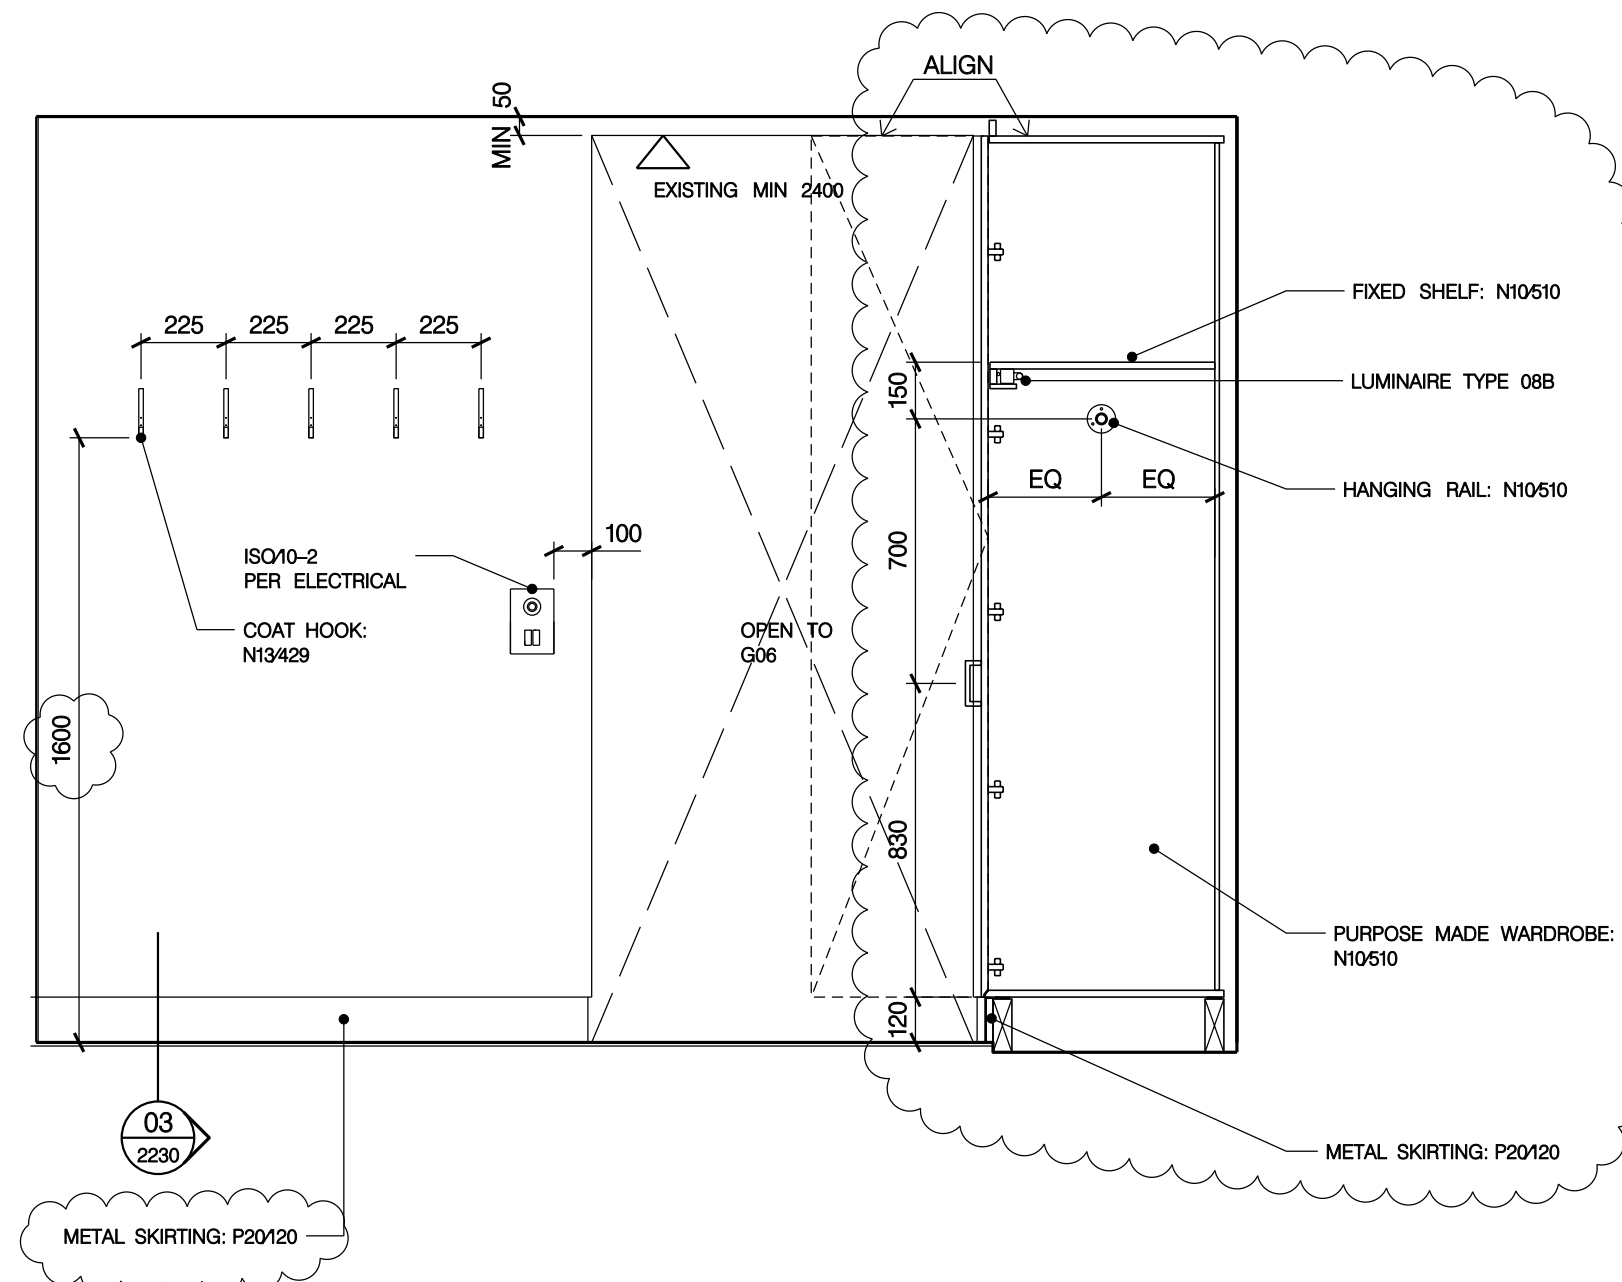


02  
1350  
SECTION-ELEVATION LOOKING NORTH  
ROOM G14 - COAT STORE

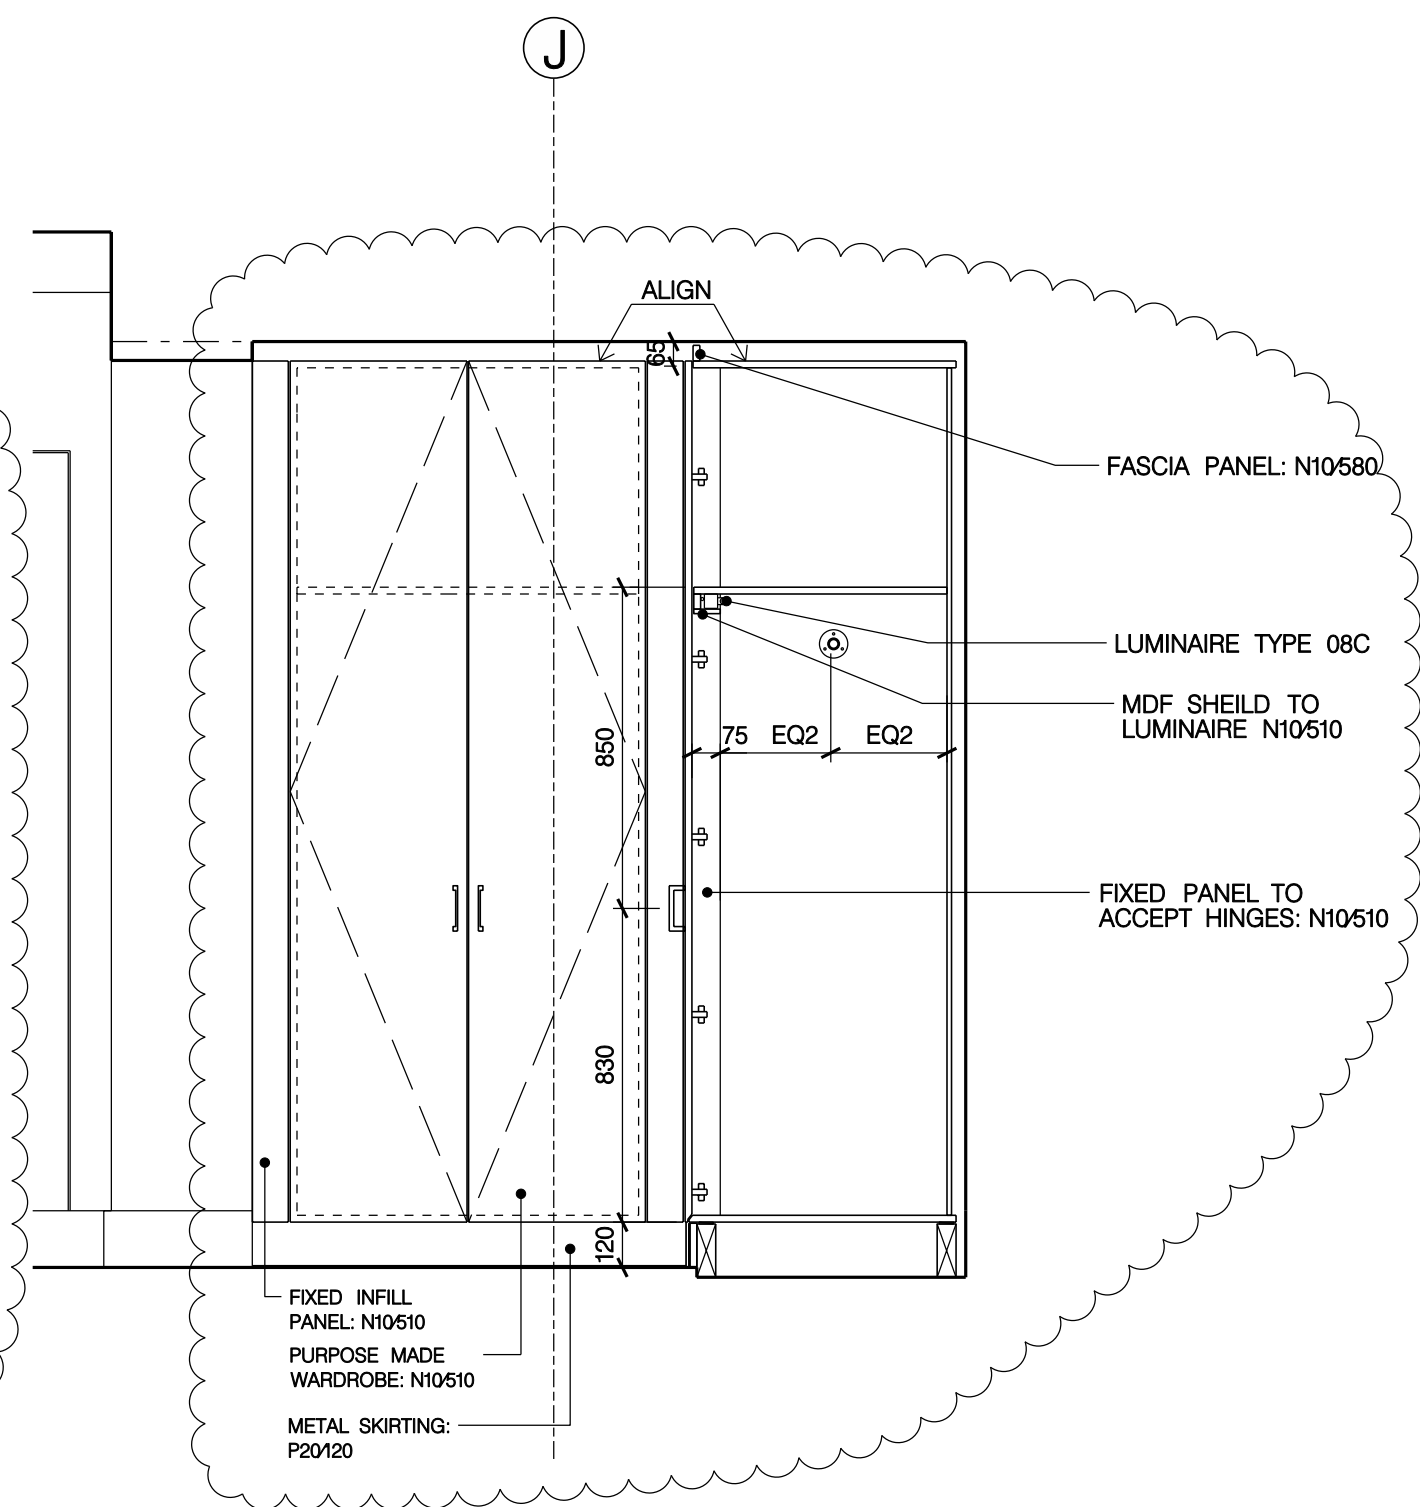


03  
1350  
SECTION-ELEVATION LOOKING EAST  
ROOM G14 - COAT STORE

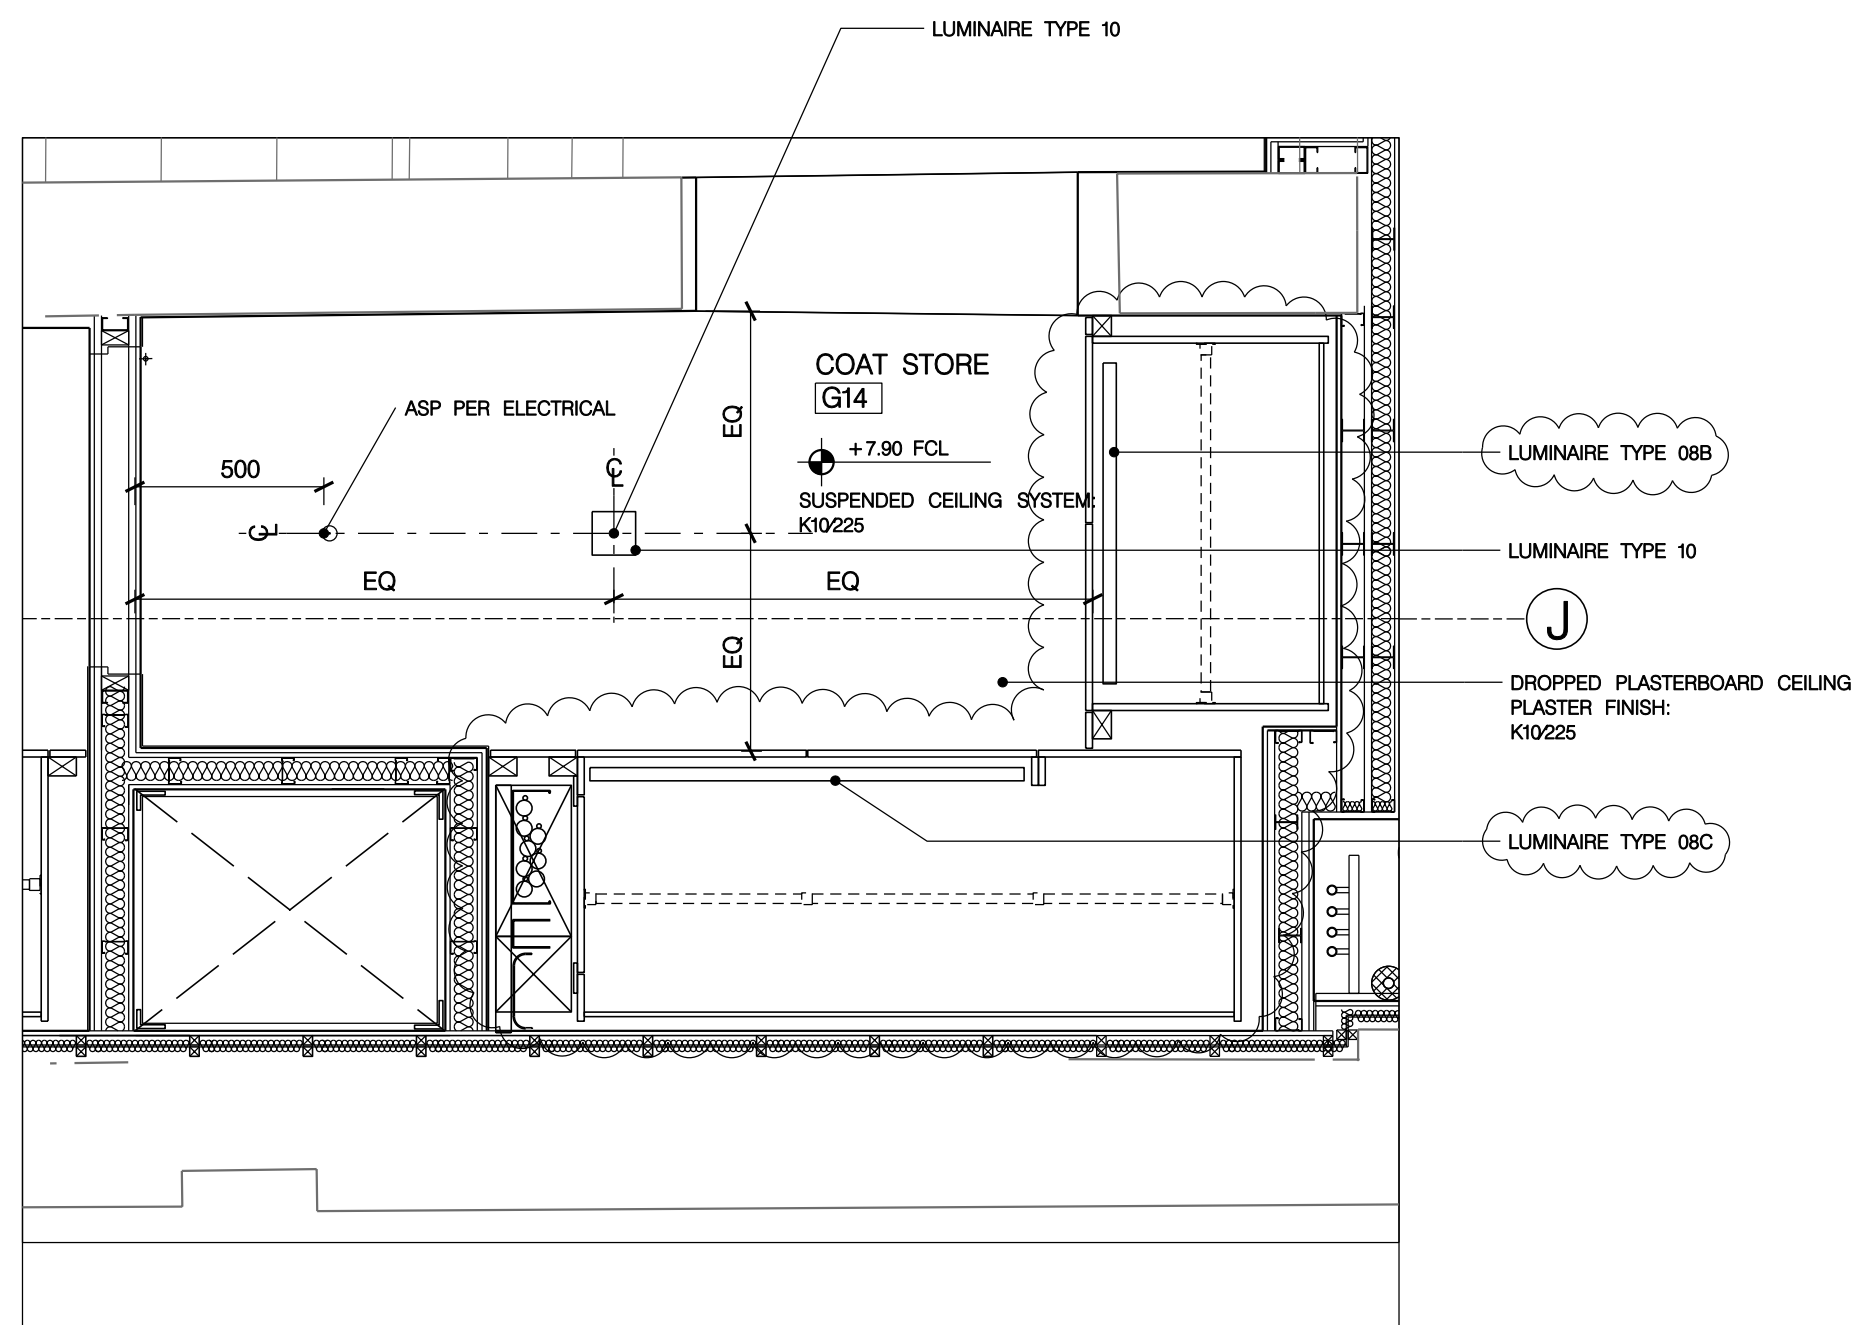

04  
1350  
DETAILED REFLECTED CEILING PLAN  
ROOM G14 - COAT STORE

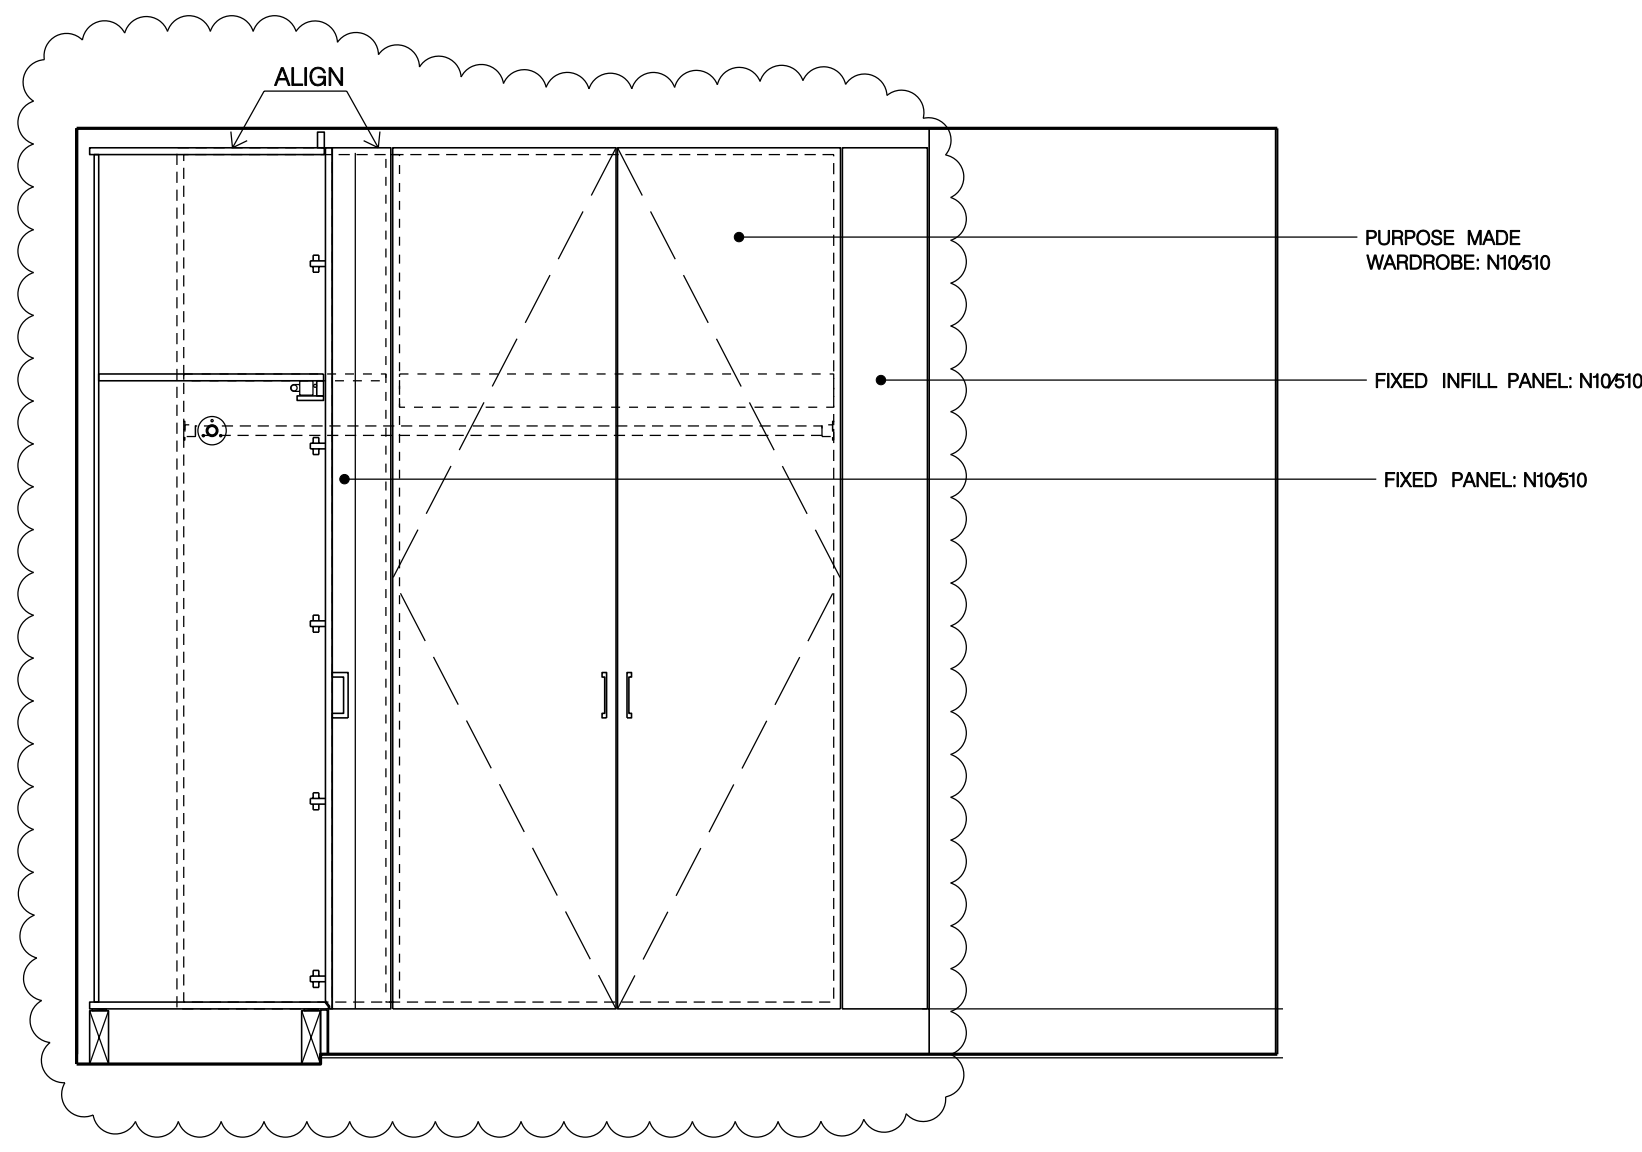

05  
1350  
SECTION-ELEVATION LOOKING SOUTH  
ROOM G14 - COAT STORE

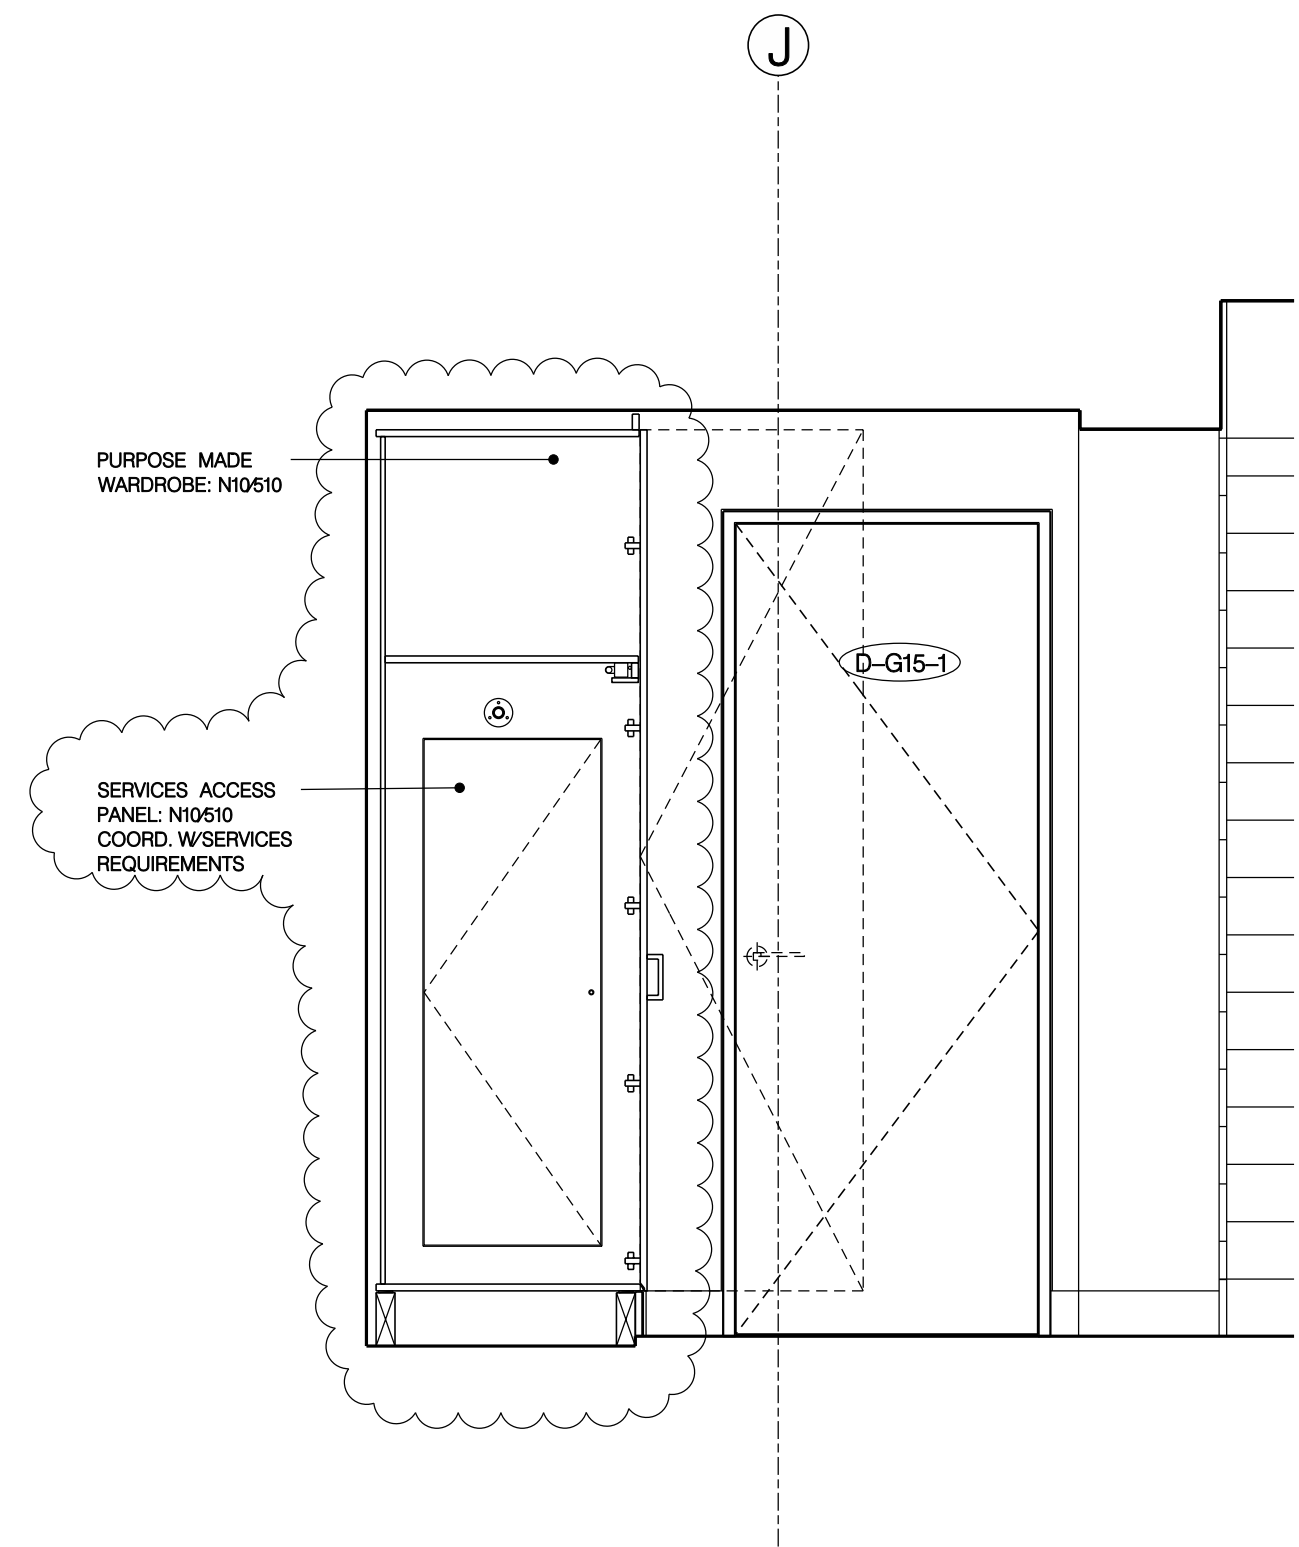

06  
1350  
SECTION-ELEVATION LOOKING WEST  
ROOM G14 - COAT STORE

## GENERAL NOTES

- GN1. DRAWINGS TO BE READ IN CONJUNCTION WITH ALL ENGINEERS' & SPECIALISTS' DRAWINGS & ALL SPECIFICATIONS.
- GN2. DO NOT SCALE FROM THIS DRAWING.
- GN3. ALL DIMENSIONS TO BE VERIFIED ON SITE. FIGURED DIMENSIONS TO TAKE PREFERENCE ON THOSE SCALED.
- GN4. ALL LEVELS TO BE TO ORDINANCE DATUM UNLESS OTHERWISE SPECIFIED.
- GN5. DRAWINGS ARE THE PROPERTY OF IAN RITCHIE ARCHITECTS LTD. AND ARE ISSUED ON THE CONDITION THEY ARE NOT REPRODUCED, RETAINED OR DISCLOSED TO ANY UNAUTHORISED PERSON, EITHER WHOLLY OR IN PART WITHOUT WRITTEN CONSENT OF IAN RITCHIE ARCHITECTS LTD.
- GN6. ALL SERVICES SHOWN ARE INDICATIVE WORKS TO BE COORDINATED WITH BUILDERS WORK AND INSTALLATION DRAWINGS.


## DETAIL ARRANGEMENT NOTES

1. REFER TO SHEETS IRAL-04xx, IRAL-05xx & IRAL-06xx FOR GENERAL ARRANGEMENTS AND ADDITIONAL NOTES AND DIMENSIONS.
2. REFER TO WSPS AND EOCS FOR STRUCTURAL WSPD FOR UNDERGROUND DRAINAGE, KSAP FOR PUBLIC HEALTH, KSAM FOR MECHANICAL, KSAE FOR ELECTRICAL, KSAI FOR ICT.
3. FOR ACCESSORY MOUNTING, REFER TO IRAL-3000 AND IRAL-3001.
4. ALL DIMENSIONS TO FACE OF PLASTER UNLESS NOTED AS 'FINISHED' SETTING OUT 'CRITICAL' WHERE NOTED

## LEGEND

- X: X000xx WALL TYPE: REFER TO IRAL-2220 & 2221 FOR TYPICAL DETAILS
- A: A- ACCESS PANEL/EXTERIOR A.P. NO.: REFER TO SCHEDULE IRAL[K10]0001
- D: D- DOOR/EXTERIOR DOOR NO.: REFER TO IRAL-2400, IRAL-2401
- Q: Q- HEATING/VENTILATION GRILLE/GAP NO.: REFER TO SCHEDULE IRAL[K10]0002
- W: W- WINDOW NO.: REFER TO SCHEDULE IRAL[L10]0001
- Fire Separation Rating: REFER TO IRAL-5000/IRAL-5001
- [+/-X] ALLOWABLE TOLERANCE NOTIFY CA OF BUILT DIMENSIONS
- AMENDMENT IN ABEYANCE

## KEY PLAN GROUND/RAISED GROUND FLR

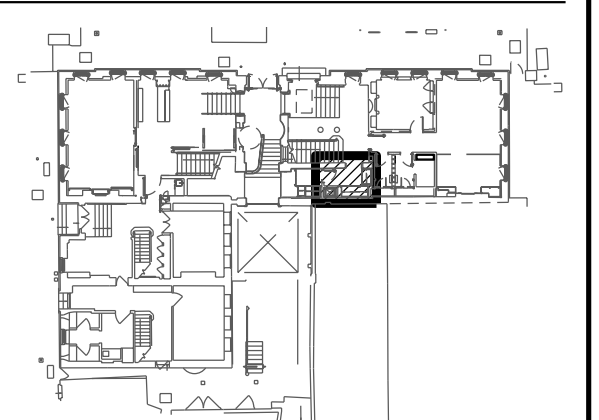

K02	16.07.09	CR	Revised fitted furniture. Microfit shall partitions revised. FFL referenced to existing stone flooring at adjacent room.
K01	16.03.09	OS	Annotation/dimension/REFERENCE revised/added. Detailed setting out added. Removal of Microfit entry, revision to shaft wall system.
K00	19.01.09	AC	STAGE K: ISSUE
E00	31.03.08	TM	Detail/annotation added.
Rev	Date	By	Description

Job Title  
NORTH HOUSE

Drawing Title  
Detail Arrangements  
Room G14  
Sheet 1

**IAN RITCHIE ARCHITECTS**  
110 Three Colt Street London E14 8AZ  
Tel: 020 7338 1100 Fax: 020 7338 1199

0 200mm 400mm 600mm 800mm

Status  
CONSTRUCTION

Scale  
1:20 [A1]

Date  
20.12.07

Drawn  
BF

Checked  
TM

Approved  
AS

Job No  
560

Drawing No  
IRAL-1350

Rev  
K02