

01
1360

02
1360


03
1360

04
1360

05
1360

06
1360

DETAILED FLOOR PLAN
ROOM G15 - STORE

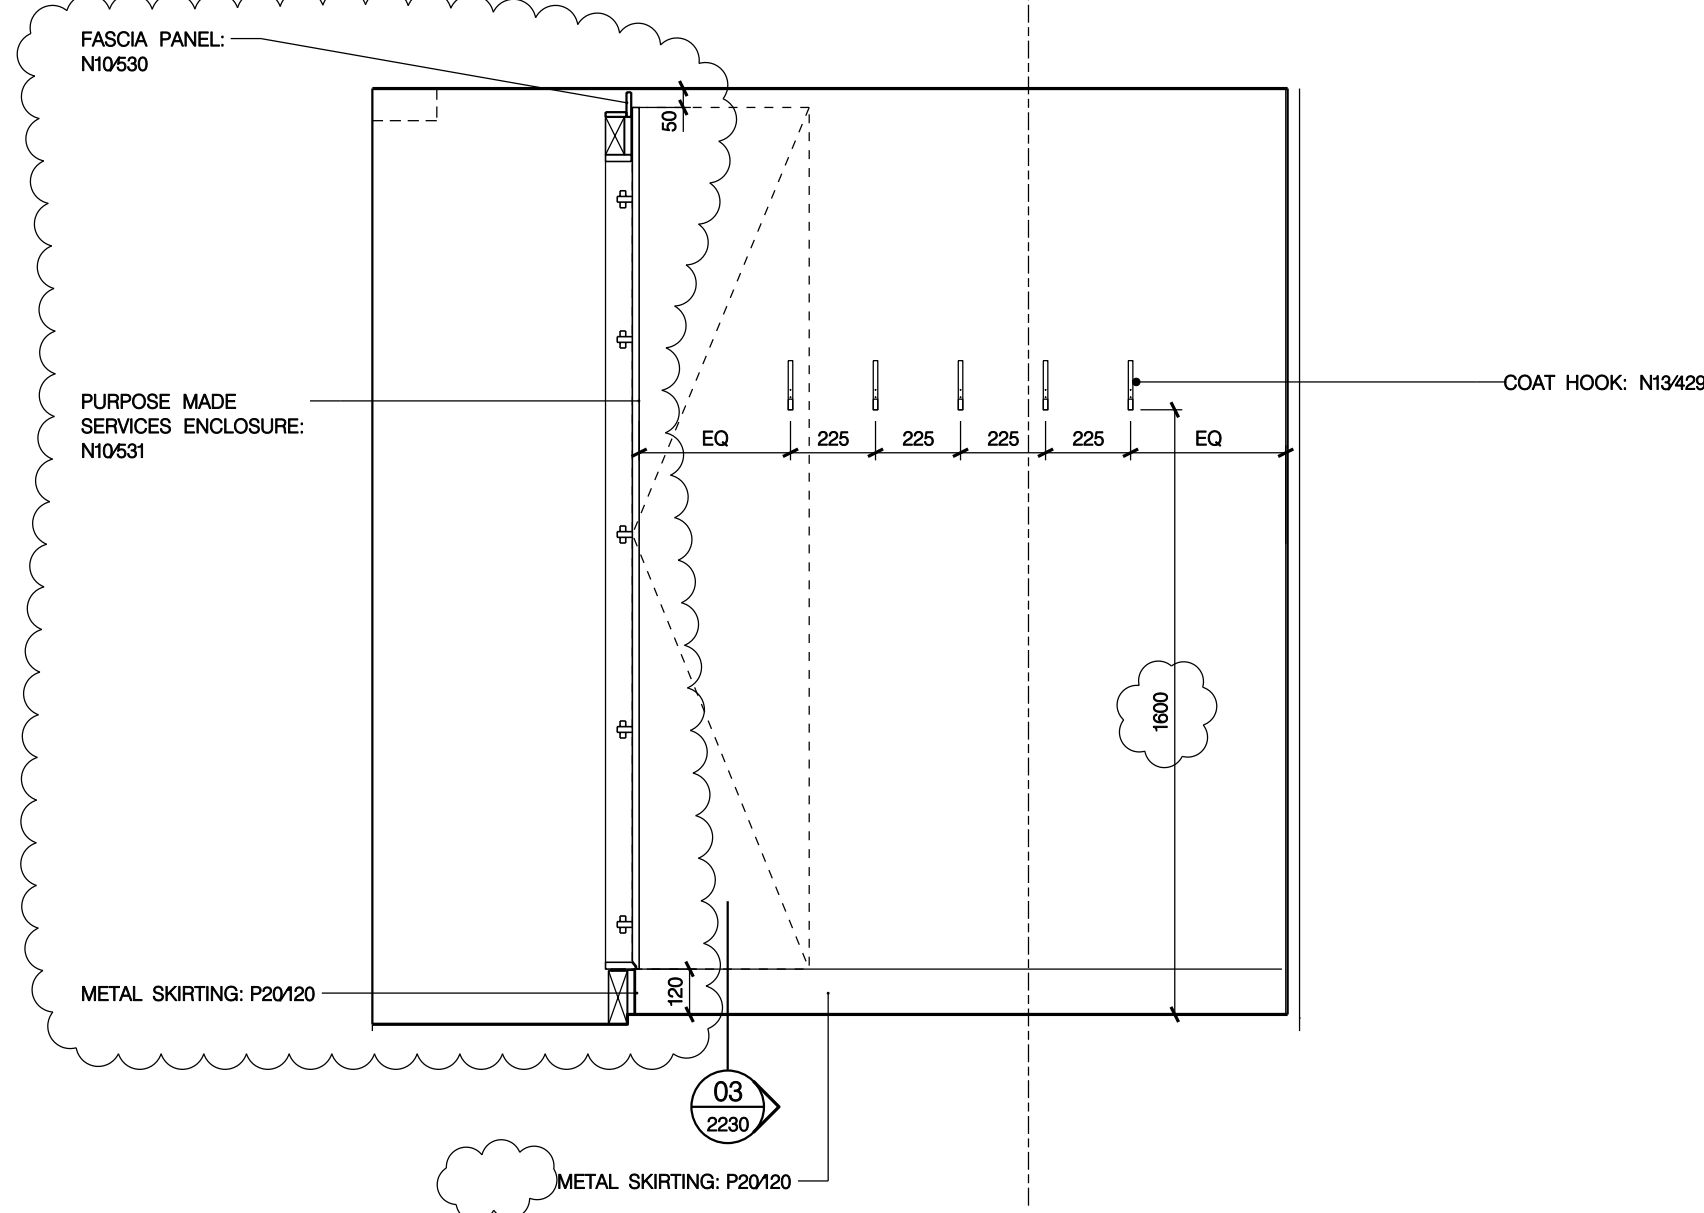

01
1360

02
1360


03
1360

04
1360

05
1360

06
1360

SECTION-ELEVATION LOOKING NORTH
ROOM G15 - STORE

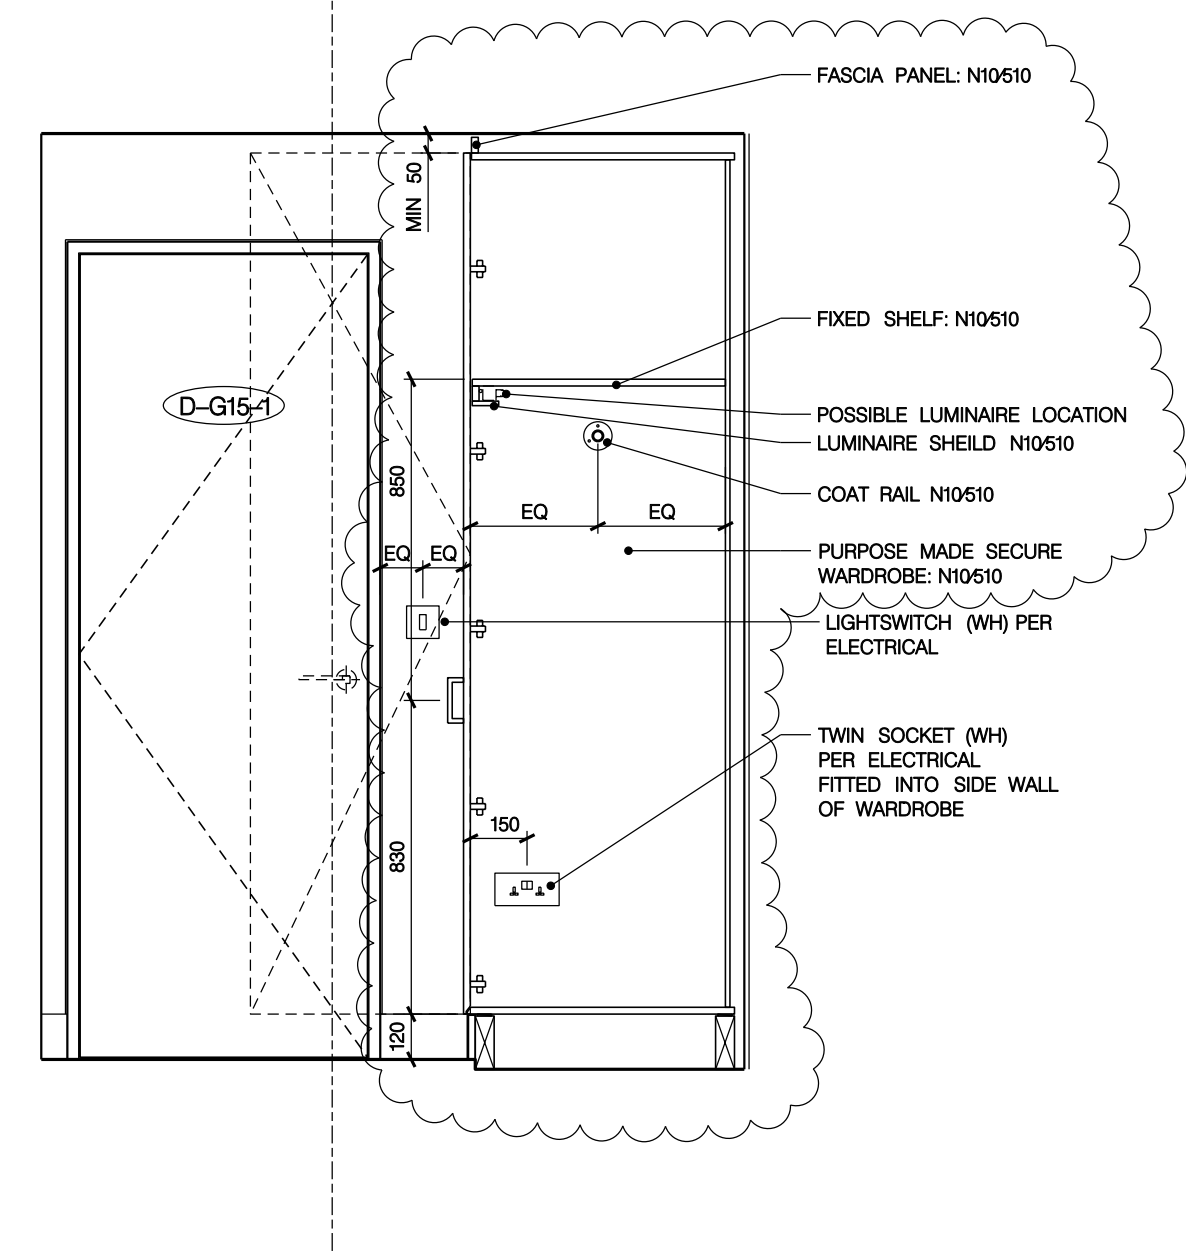

01
1360

02
1360


03
1360

04
1360

05
1360

06
1360

SECTION-ELEVATION LOOKING EAST
ROOM G15 - STORE

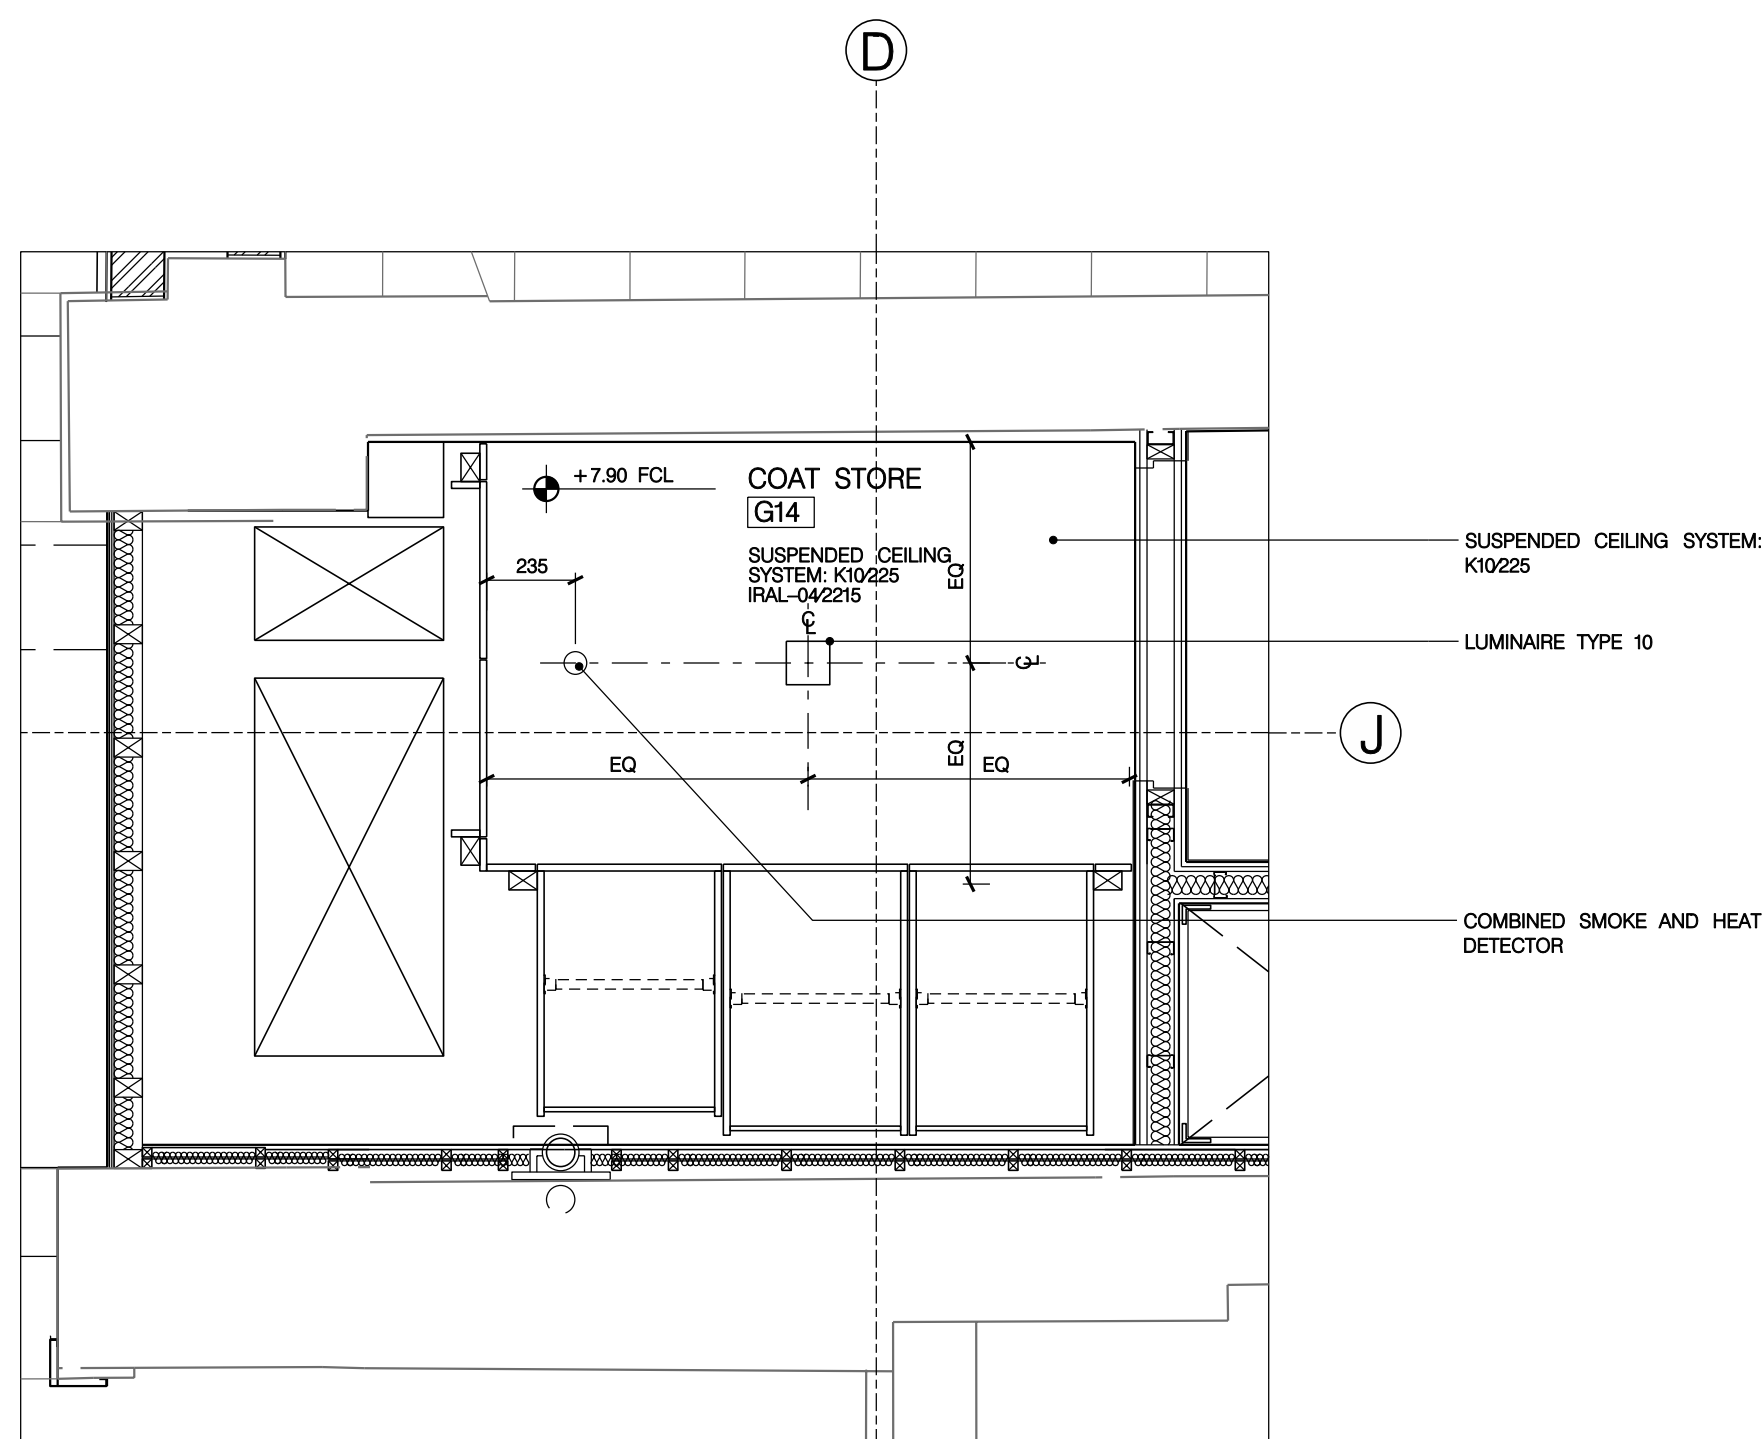

01
1360

02
1360


03
1360

04
1360

05
1360

06
1360

DETAILED REFLECTED CEILING PLAN
ROOM G15 - STORE

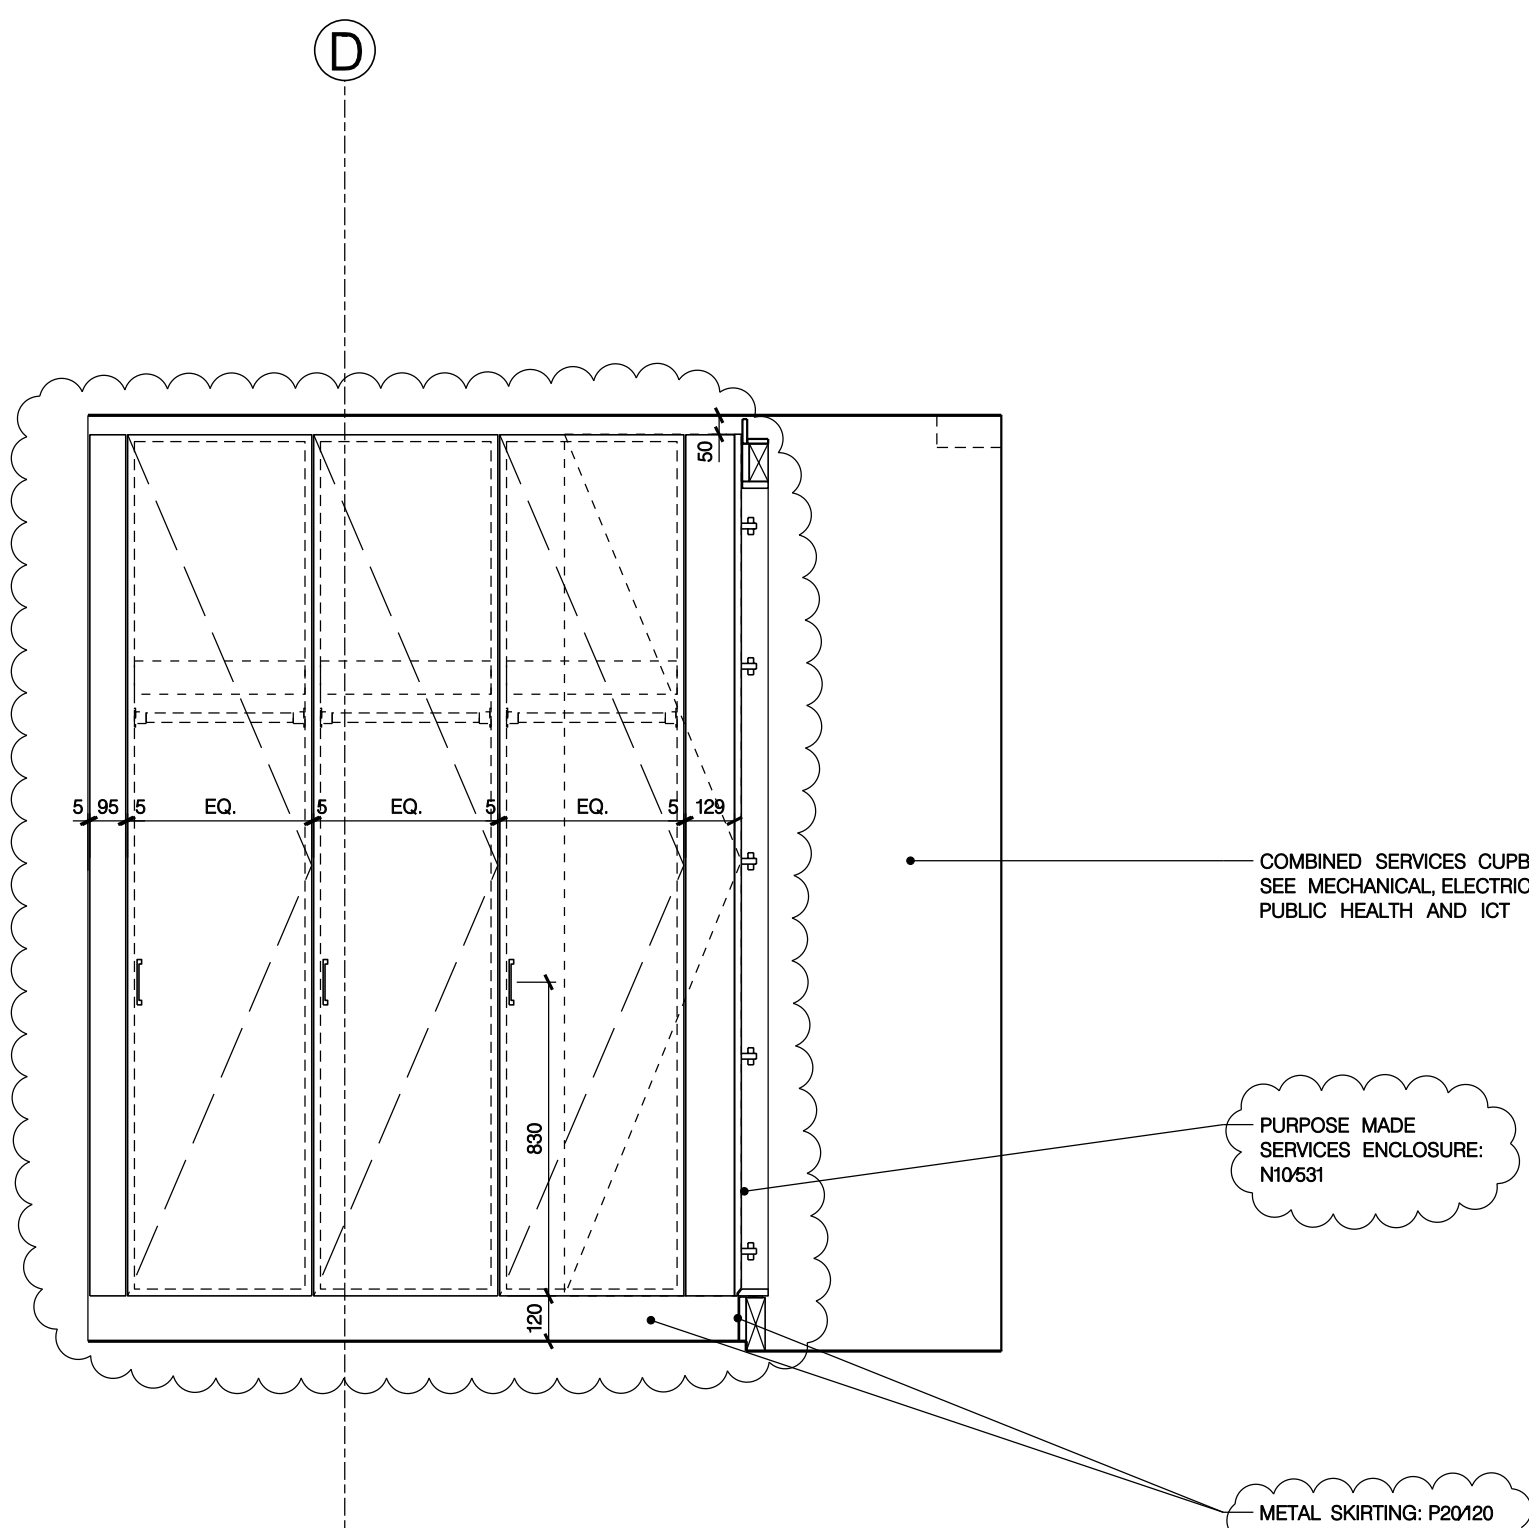

01
1360

02
1360


03
1360

04
1360

05
1360

06
1360

SECTION-ELEVATION LOOKING SOUTH
ROOM G15 - STORE

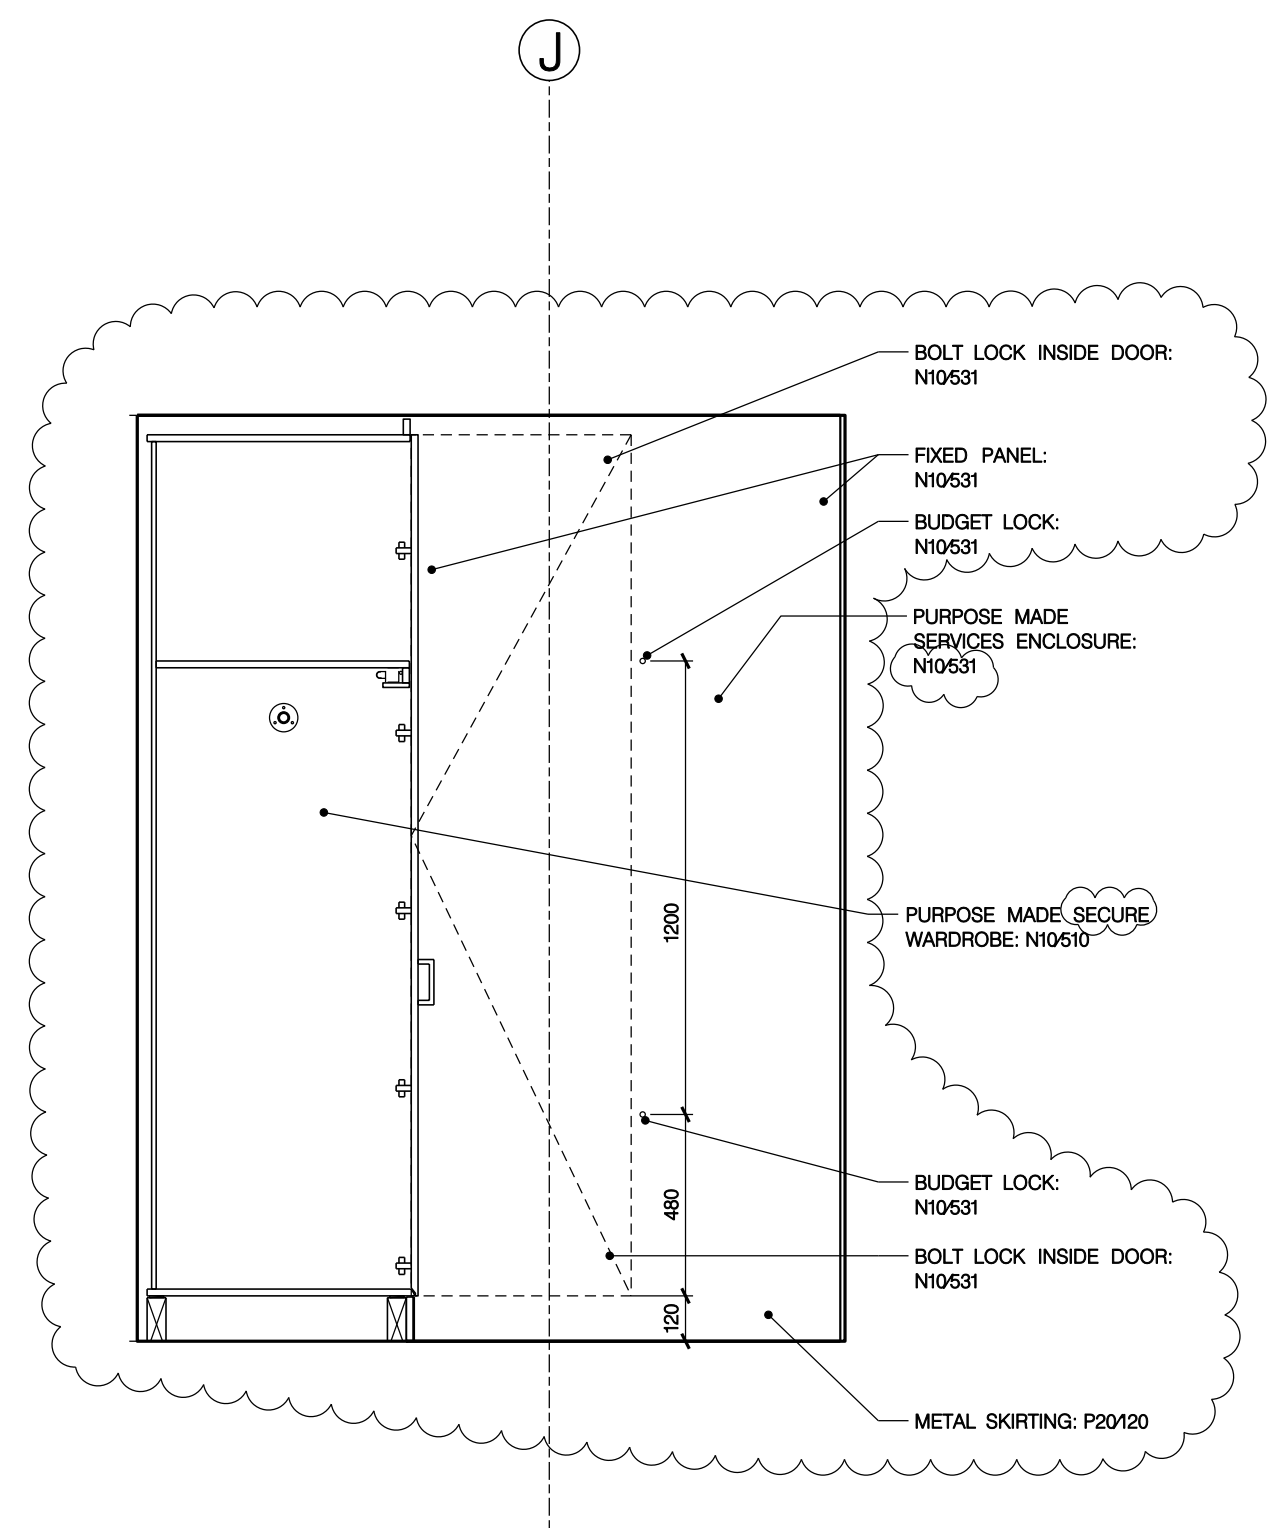

01
1360

02
1360

03
1360

04
1360

05
1360

06
1360

SECTION-ELEVATION LOOKING WEST
ROOM G15 - STORE

GENERAL NOTES

GN1. DRAWINGS TO BE READ IN CONJUNCTION WITH ALL ENGINEERS' & SPECIALISTS' DRAWINGS & ALL SPECIFICATIONS.

GN2. DO NOT SCALE FROM THIS DRAWING.

GN3. ALL DIMENSIONS TO BE VERIFIED ON SITE. FIGURED DIMENSIONS TO TAKE PREFERENCE ON THOSE SCALED.

GN4. ALL LEVELS TO BE TO ORDINANCE DATUM UNLESS OTHERWISE SPECIFIED.

GN5. DRAWINGS ARE THE PROPERTY OF IAN RITCHIE ARCHITECTS LTD. AND ARE ISSUED ON THE CONDITION THEY ARE NOT REPRODUCED, RETAINED OR DISCLOSED TO ANY UNAUTHORISED PERSON, EITHER WHOLLY OR IN PART WITHOUT WRITTEN CONSENT OF IAN RITCHIE ARCHITECTS LTD.

GN6. ALL SERVICES SHOWN ARE INDICATIVE WORKS TO BE COORDINATED WITH BUILDERS WORK AND INSTALLATION DRAWINGS.

DETAIL ARRANGEMENT NOTES

1. REFER TO SHEETS IRAL-04xx, IRAL-05xx & IRAL-06xx FOR GENERAL ARRANGEMENTS AND ADDITIONAL NOTES AND DIMENSIONS.

2. REFER TO WSPS AND EOCS FOR STRUCTURAL, WSPD FOR UNDERGROUND DRAINAGE, KSAP FOR PUBLIC HEALTH, KSAM FOR MECHANICAL, KSAE FOR ELECTRICAL, KSAI FOR ICT.

3. FOR ACCESSORY MOUNTING, REFER TO IRAL-3000 AND IRAL-3001.

4. ALL DIMENSIONS TO FACE OF PLASTERBOARD UNLESS NOTED AS 'FINISHED'. SETTING OUT 'CRITICAL' WHERE NOTED.

LEGEND

X: X000xx WALL TYPE: REFER TO IRAL-2220 & 2221 FOR TYPICAL DETAILS

A: A-xx ACCESS PANEL/EXTERIOR A.P. NO. REFER TO SCHEDULE IRAL[K10]0001

D: D-xx DOOR/EXTERIOR DOOR NO. REFER TO IRAL-2400, IRAL-2401

G: G-xx HEATING/VENTILATION GRILLE/GAP NO. REFER TO SCHEDULE IRAL[K10]0002


W: W-xx WINDOW NO. REFER TO SCHEDULE IRAL[L10]0001

||||| FIRE SEPARATION RATING REFER TO IRAL-5000/IRAL-5001

[+XXX] ALLOWABLE TOLERANCE NOTIFY CA OF BUILT DIMENSIONS

○ AMENDMENT ○ IN ABEYANCE

KEY PLAN GROUND/RAISED GROUND FLR

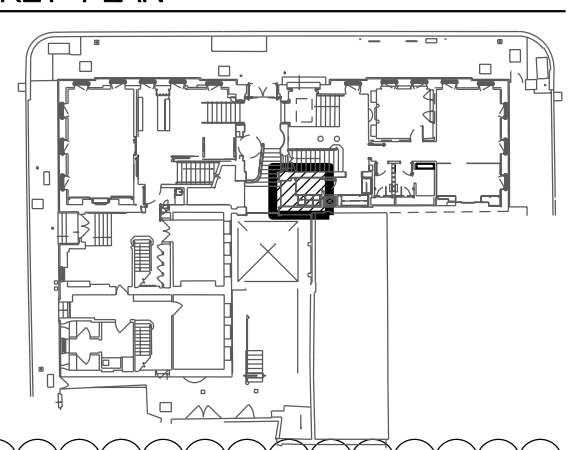


K02	16.07.09	CR	Revised fitted luminaire. Room Reference corrected. Microlift shaft location revised. Referenced to existing stone flooring at G07.
K01	16.09.09	OS	Dimensions added. Revision to microlift to shaft wall system. Additionalising out of electrical accessories.
K00	19.01.09	AC	STAGE K: ISSUE
E00	31.03.09	TM	Detail/revision added.
Rev	Date	By	Description

Job Title
NORTH HOUSE

Drawing Title
**Detail Arrangements
Room G15
Sheet 1**

IAN RITCHIE ARCHITECTS ©
110 Three Colt Street London E14 8AZ
Tel: 020 7338 1100 Fax: 020 7338 1199

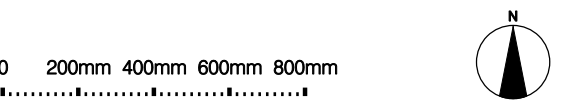

Status
CONSTRUCTION

Scale	1:20 [A1]	Date	20.12.07
Drawn	BF	Checked	TM
Approved	IR		
Job No	560	Drawing No	IRAL-1360
Rev	K02		