


DETAILED FLOOR PLAN  
ROOM 307 - OPEN OFFICE

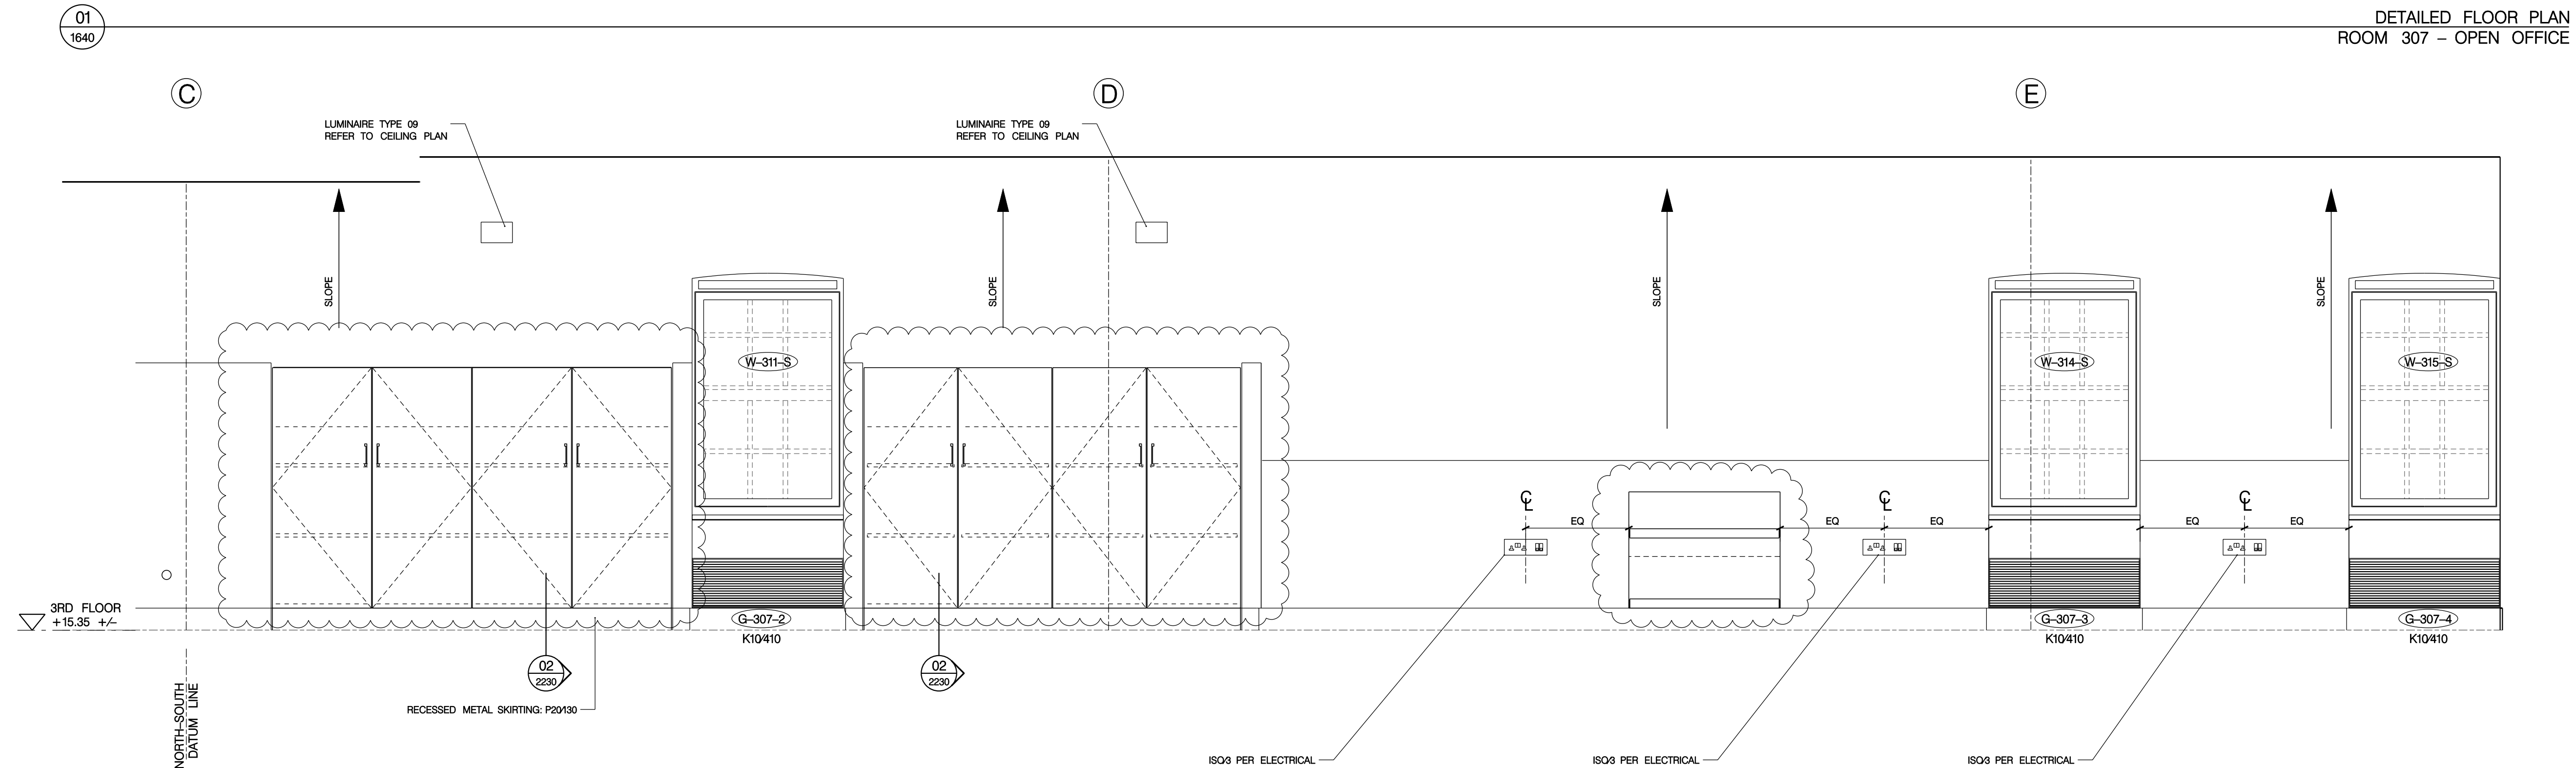

SECTION-ELEVATION LOOKING NORTH  
ROOM 307 - OPEN OFFICE

**GENERAL NOTES**

GN1. DRAWINGS TO BE READ IN CONJUNCTION WITH ALL ENGINEERS' & SPECIALISTS' DRAWINGS & ALL SPECIFICATIONS.

GN2. DO NOT SCALE FROM THIS DRAWING.

GN3. ALL DIMENSIONS TO BE VERIFIED ON SITE. FIGURED DIMENSIONS TO TAKE PREFERENCE ON THOSE SCALED.

GN4. ALL LEVELS TO BE TO ORDINANCE DATUM UNLESS OTHERWISE SPECIFIED.

GN5. DRAWINGS ARE THE PROPERTY OF IAN RITCHIE ARCHITECTS LTD. AND ARE ISSUED ON THE CONDITION THEY ARE NOT REPRODUCED, RETAINED OR DISCLOSED TO ANY UNAUTHORISED PERSON, EITHER WHOLLY OR IN PART WITHOUT WRITTEN CONSENT OF IAN RITCHIE ARCHITECTS LTD.

GN6. ALL SERVICES SHOWN ARE INDICATIVE WORKS TO BE COORDINATED WITH BUILDERS WORK AND INSTALLATION DRAWINGS.

**DETAIL ARRANGEMENT NOTES**

1. REFER TO SHEETS IRAL-04xx, IRAL-05xx & IRAL-06xx FOR GENERAL ARRANGEMENTS AND ADDITIONAL NOTES AND DIMENSIONS.

2. REFER TO WSPS AND EOCs FOR STRUCTURAL, WSPD FOR UNDERGROUND DRAINAGE, KSAP FOR PUBLIC HEALTH, KSAM FOR MECHANICAL, KSAE FOR ELECTRICAL, KSAI FOR ICT.

3. FOR ACCESSORY MOUNTING, REFER TO IRAL-3000 AND IRAL-3001.

4. ALL DIMENSIONS TO FACE OF PLASTERBOARD UNLESS NOTED AS 'FINISHED', SETTING OUT 'CRITICAL' WHERE NOTED

**LEGEND**

X: X00xxx WALL TYPE: REFER TO IRAL-2220 & IRAL-2221 FOR TYPICAL DETAILS

EA: ACCESS PANEL/EXTERIOR A.P. NO. REFER TO SCHEDULE IRAL[K10]0001

ED: DOOR, EXTERIOR DOOR NO. REFER TO IRAL-2400, IRAL-2401

Q: HEATING/VENTILATION GRILLE/GAP NO.: REFER TO SCHEDULE IRAL[K10]0002

W: WINDOW NO.: REFER TO SCHEDULE IRAL[L10]0001

Fire Separation Rating: REFER TO IRAL-5000/IRAL-5001

[+/-XX] ALLOWABLE TOLERANCE NOTIFY CA OF BUILT DIMENSIONS

Amendment: IN ABEYANCE

**KEY PLAN THIRD FLOOR**

**THE FOLLOWING ITEMS ARE IN ABEYANCE:**

- LOCATIONS OF ALL MISC. FITTINGS ARE IN ABEYANCE.
- SETTING OUT DIMENSIONS OF FITTED FURNITURE
- AS OTHERWISE NOTED.

K02	13.05.09	CR	Revised fitted furniture, partition setting out, ceiling height, out setting
K01	18.03.09	OS	Annotation/dimensions/reference revised/added. Detailed setting out added
K00	19.01.09	AC	STAGE K: ISSUE
E00	31.03.08	TM	Detail/revision added
Rev	Date	By	Description

Job Title  
**NORTH HOUSE**

Drawing Title  
**Detail Arrangements  
Room 307  
Sheet 1**

Status  
**CONSTRUCTION**

Scale <b>1:20 [A1]</b>	Date <b>20.12.07</b>	
Drawn <b>BF</b>	Checked <b>TM</b>	Approved <b>IR</b>
Job No <b>560</b>	Drawing No <b>IRAL-1640</b>	Rev <b>K02</b>

**IAN RITCHIE ARCHITECTS** ®  
110 Three Colt Street London E14 8AZ  
Tel: 020 7338 1100 Fax: 020 7338 1199

N