


01

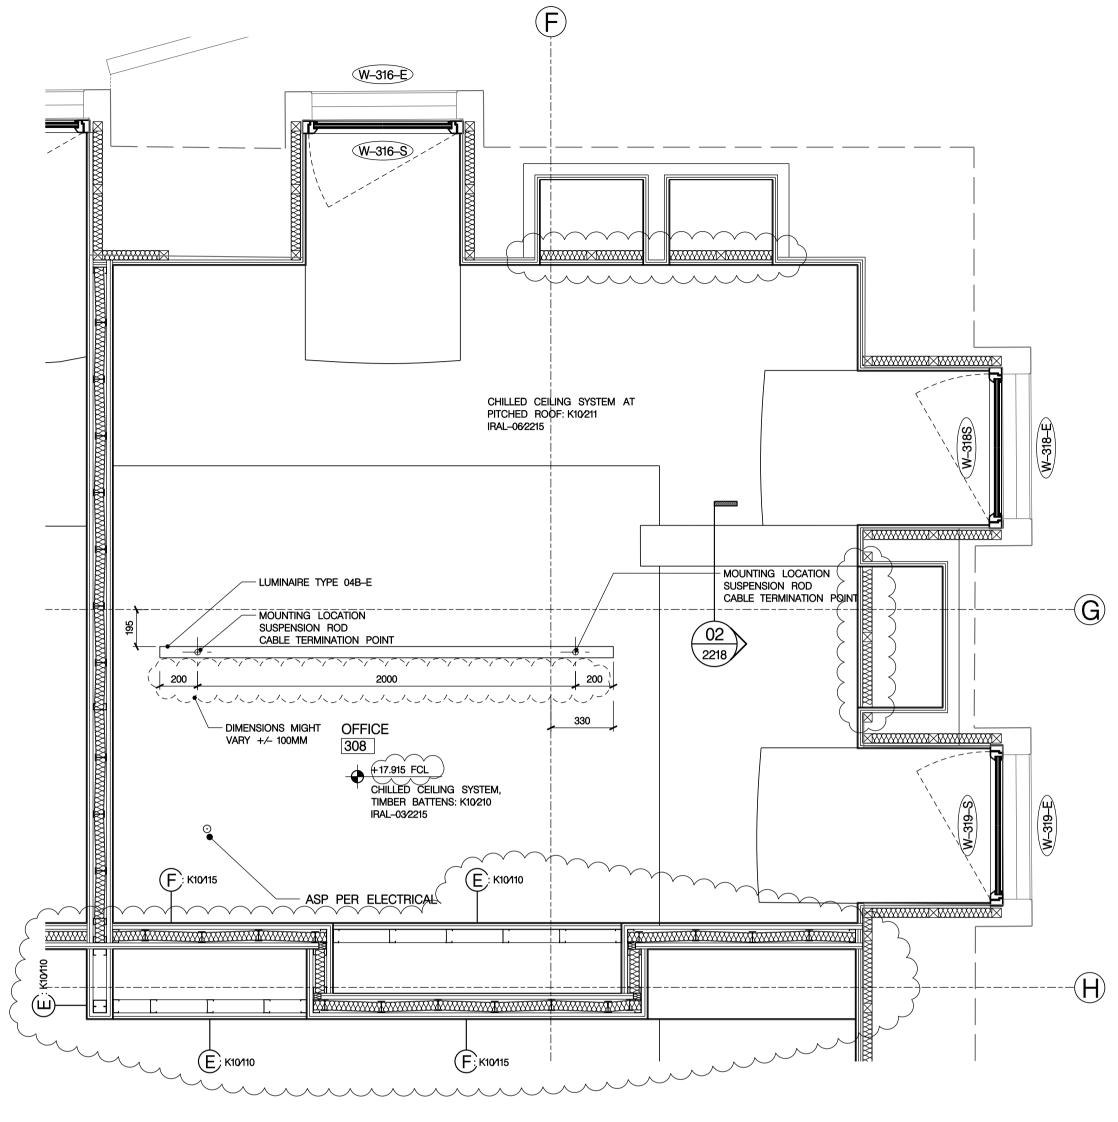

DETAILED FLOOR PLAN

ROOM 308 - OFFICE

02

DETAILED REFLECTED CEILING PLAN ROOM 308 – OFFICE GENERAL NOTES

- GN1. DRAWINGS TO BE READ IN
 CONJUNCTION WITH ALL ENGINEERS' &
 SPECIALISTS' DRAWINGS & ALL
- SPECIALISTS' DRAWINGS & ALL SPECIFICATIONS. GN2. DO NOT SCALE FROM THIS DRAWING. GN3. ALL DIMENSIONS TO BE VERIFIED ON
- SITE. FIGURED DIMENSIONS TO TAKE
 PREFERENCE ON THOSE SCALED.
 GN4. ALL LEVELS TO BE TO ORDNANCE
 DATUM UNLESS OTHERWISE SPECIFIED.
- GN5. DRAWINGS ARE THE PROPERTY OF IAN RITCHIE ARCHITECTS LTD. AND ARE ISSUED ON THE CONDITION THEY ARE NOT REPRODUCED, RETAINED OR DISCLOSED TO ANY UNAUTHORISED PERSON, EITHER WHOLLY OR IN PART WITHOUT WRITTEN CONSENT OF IAN RITCHIE ARCHITECTS LTD.
- GN6. ALL SERVICES SHOWN ARE INDICATIVE WORKS TO BE COORDINATED WITH BUILDERS WORK AND INSTALLATION DRAWINGS.

DETAIL ARRANGEMENT NOTES

1. REFER TO SHEETS IRAL-04xx, IRAL-04xx

- REFER TO SHEETS IRAL-04xx, IRAL-05xx & IRAL-06xx FOR GENERAL ARRANGEMENTS AND ADDITIONAL NOTES AND DIMENSIONS.
- 2. REFER TO WSPS AND EOCS FOR STRUCTURAL, WSPD FOR UNDERGROUND DRAINAGE, KSAP FOR PUBLIC HEALTH, KSAM FOR MECHNICAL,
- KSAE FOR ELECTRICAL, KSAI FOR ICT.

 3. FOR ACCESSORY MOUNTING, REFER TO IRAL-3000 AND IRAL-3001.

 4. ALL DIMENSIONS TO FACE OF PLASTERBOARD UNLESS NOTED AS

'FINISHED'; SETTING OUT 'CRITICAL' WHERE NOTED LEGEND

WALL TYPE: REFER TO IRAL-2220 & 2221 FOR TYPICAL DETAILS

A-..- EA-...- ACCESS PANELÆXTERIOR A.P. NO.:
REFER TO SCHEDULE IRAL[K10]0001


D-..- ED-..- DOOR ÆXTERIOR DOOR NO.
REFER TO IRAL-2400, IRAL-2401

G-...HEATING/VENTILATION GRILLE/GAP NO. REFER TO SCHEDULE IRAL[K10]0002
W-...WINDOW NO.:
REFER TO SCHEDULE IRAL[L10]0001
FIRE SEPARATION RATING
REFER TO IRAL-5000/IRAL-5001

[+/-XX] ALLOWABLE TOLERANCE NOTIFY CA OF BUILT DIMENSIONS

AMENDMENT (IN ABEYANC

KEY PLAN THIRD FLOOR

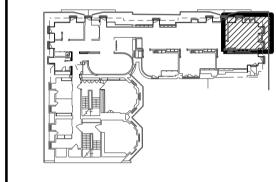

THE FOLLOWING ITEMS ARE IN ABEYANCE:

-LOCATIONS OF ALL MISC.
FITTINGS ARE IN ABEYANCE.
-SETTING OUT DIMENSIONS
OF FITTED FURNITURE
-AS OTHERWISE NOTED.

K02 13.05.09 CR Revised fitted furniture, ceiling height.

K01 18.03.09 OS Annotation/dimensions/references revised/added. Detailed setting out added.

K00 19.01.09 AC STAGE K ISSUE

K00 19.01.09 AC STAGE K ISSUE

E00 31.03.08 TM Detail/annotation added.

Rev Date By Description

NORTH HOUSE

Drawing Title
Detail Arrangements
Room 308
Sheet 1

IAN RITCHIE AIRCHITEGIS

110 Three Colt Street London E14 8AZ Tel: 020 7338 1100 Fax: 020 7338 1199



	Status	CONSTRUCTION					
	Scale 1:20	ale 1:20 [/		A1] Date		20.12.07	
	Drawn BF Job No Dra 560		Checked TM		Approved IR		
			awing No IRAL—1650			Rev	
						K02	