


DETAILED FLOOR PLAN
ROOM G04 - MEETING ROOM

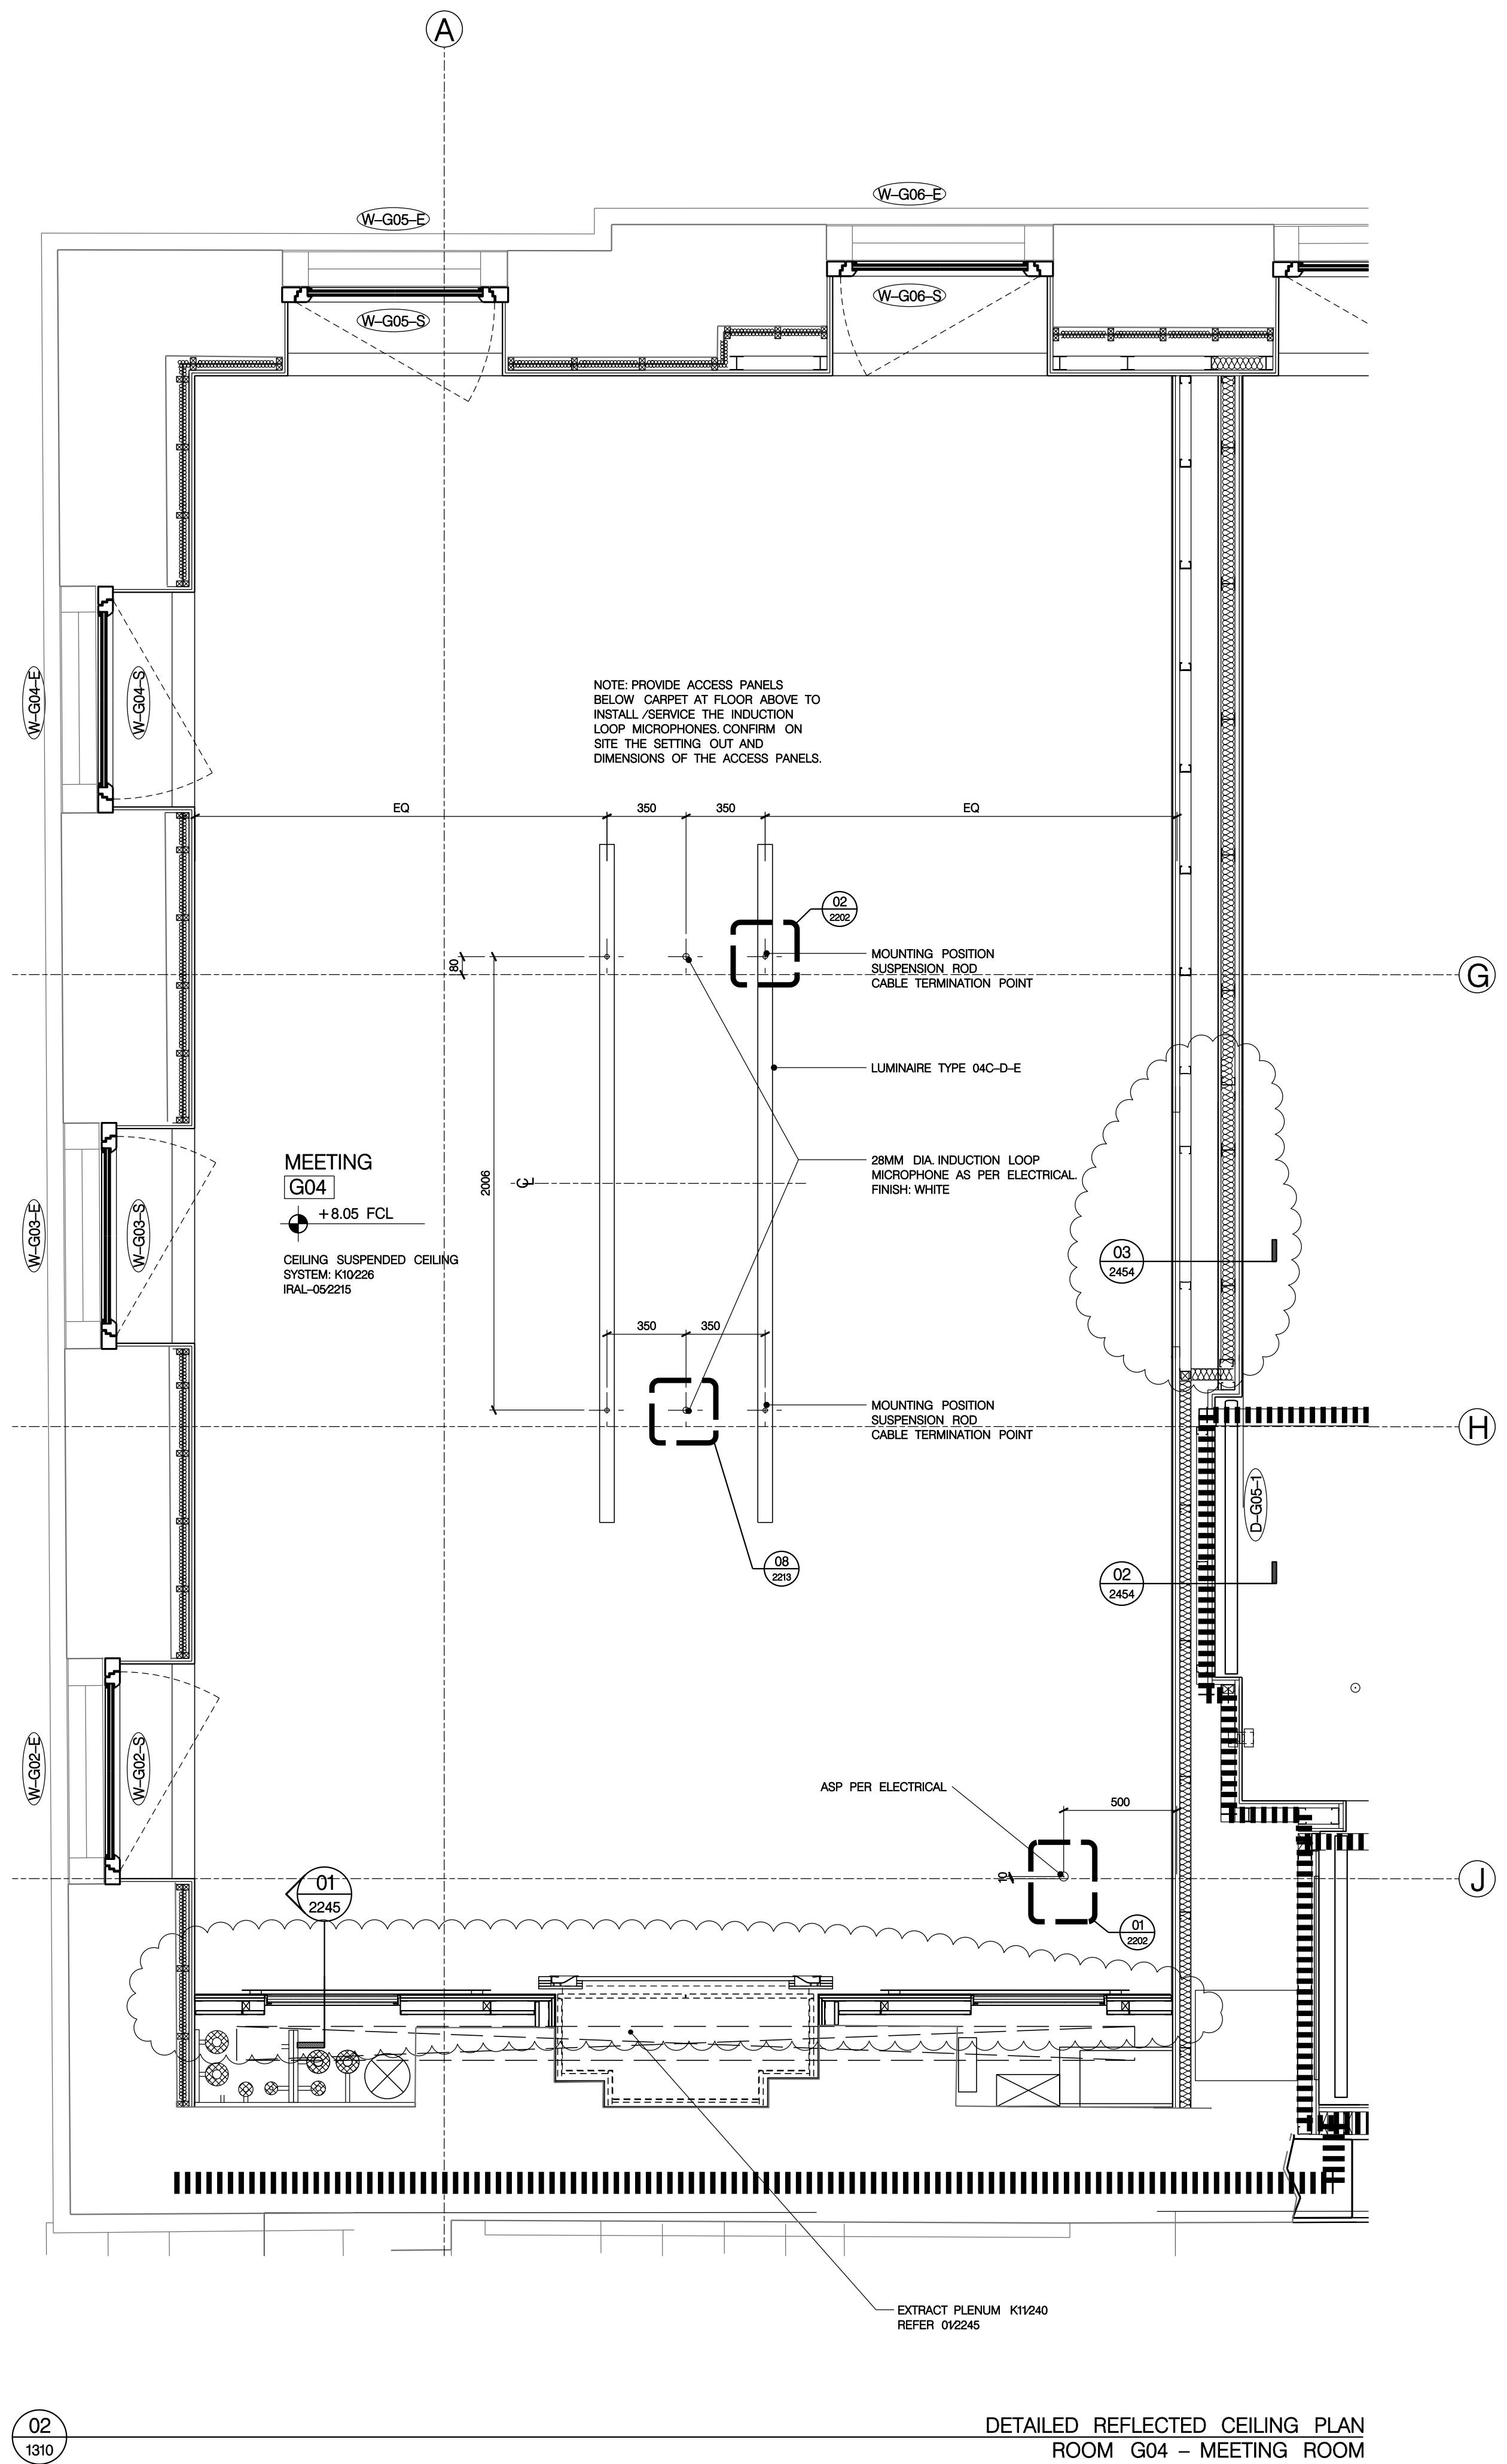

DETAILED REFLECTED CEILING PLAN
ROOM G04 - MEETING ROOM

GENERAL NOTES

- GN1. DRAWINGS TO BE READ IN CONJUNCTION WITH ALL ENGINEERS' & SPECIALISTS' DRAWINGS & ALL SPECIFICATIONS.
- GN2. DO NOT SCALE FROM THIS DRAWING.
- GN3. ALL DIMENSIONS TO BE VERIFIED ON SITE. FIGURED DIMENSIONS TO TAKE PREFERENCE ON THOSE SCALED.
- GN4. ALL LEVELS TO BE TO ORDNANCE DATUM UNLESS OTHERWISE SPECIFIED.
- GN5. DRAWINGS ARE THE PROPERTY OF IAN RITCHIE ARCHITECTS LTD. AND ARE ISSUED ON THE CONDITION THEY ARE NOT REPRODUCED, RETAINED OR DISCLOSED TO ANY UNAUTHORISED PERSON, EITHER WHOLLY OR IN PART WITHOUT WRITTEN CONSENT OF IAN RITCHIE ARCHITECTS LTD.
- GN6. ALL SERVICES SHOWN ARE INDICATIVE WORKS TO BE COORDINATED WITH BUILDERS WORK AND INSTALLATION DRAWINGS.


DETAIL ARRANGEMENTS NOTES

1. REFER TO SHEETS IRAL-04xx, IRAL-05xx & IRAL-06xx FOR GENERAL ARRANGEMENTS AND ADDITIONAL NOTES AND DIMENSIONS.
2. REFER TO WSPS AND EOCs FOR STRUCTURAL, WSPD FOR UNDERGROUND DRAINAGE, KSAP FOR PUBLIC HEALTH, KSAM FOR MECHANICAL, KSAE FOR ELECTRICAL, KSAI FOR ICT.
3. FOR ACCESSORY MOUNTING, REFER TO IRAL-3000 AND IRAL-3001.
4. ALL DIMENSIONS TO FACE OF PLASTERBOARD UNLESS NOTED AS 'FINISHED'. SETTING OUT 'CRITICAL' WHERE NOTED.

LEGEND

- X: 1000xxx WALL TYPE: REFER TO IRAL-2220 & 2221 FOR TYPICAL DETAILS
- A: 1000xxx ACCESS PANEL/EXTERIOR A.P. NO.: REFER TO SCHEDULE IRAL[K10]0001
- D: 1000xxx DOOR, EXTERIOR DOOR NO.: REFER TO IRAL-2400, IRAL-2401
- G: 1000xxx HEATING/VENTILATION GRILLE/GAP NO.: REFER TO SCHEDULE IRAL[K10]0002
- W: 1000xxx WINDOW NO.: REFER TO SCHEDULE IRAL[L10]0001
- Fire Separation Rating: REFER TO IRAL-5000/IRAL-5001
- [+/-XX] ALLOWABLE TOLERANCE NOTIFY CA OF BUILT DIMENSIONS
- Amendment: IN ABEYANCE

KEY PLAN GROUNDRAISED GROUND FLR

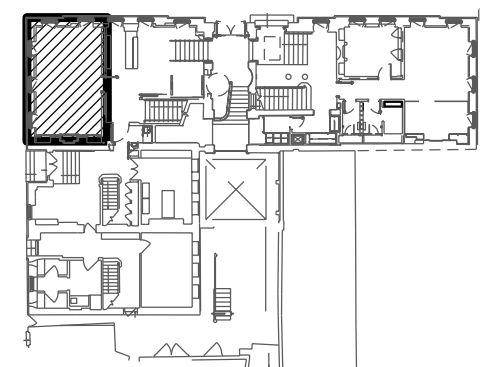

K04	12.01.10	CR	Removed chainmail cladding N10540, added partition type W.
K03	12.08.09	CR	Revised fitted furniture.
K02	10.07.09	TM	Confirmed Luminaire 04 mounting locations, ASP dimensions added. Ceiling tags added. FFL noted to Existing (FF-002090).
K01	18.03.09	DS	Annotation dimensions/references revised/checked. Detailed setting out added.
K00	19.01.09	AC	STAGE K: ISSUE
E00	31.03.08	AC	First Issue
Rev	Date	By	Description

Job Title
NORTH HOUSE

Drawing Title
**Detail Arrangements
Room G04
Sheet 1**

IAN RITCHIE ARCHITECTS
110 Three Colt Street London E14 8AZ
Tel: 020 7338 1100 Fax: 020 7338 1199

0 200mm 400mm 600mm 800mm

Status
CONSTRUCTION

Scale
1:20 [A1]

Date
20.12.07

Drawn
BF

Checked
TM

Approved
IR

Job No
560

Drawing No
IRAL-1310

Rev
K04