




RECEPTION INTERNAL GLASS DOOR
see dwg (22)04 & door schedule

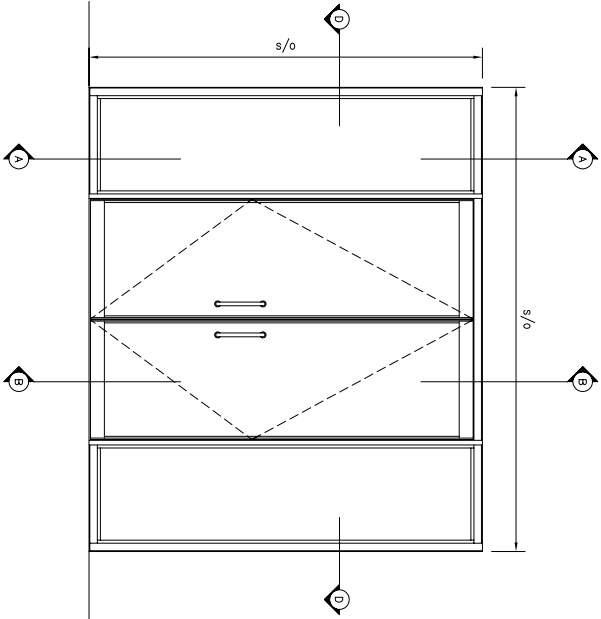


LIFT LOBBY GLASS DOOR
see dwg (22)07 & door schedule

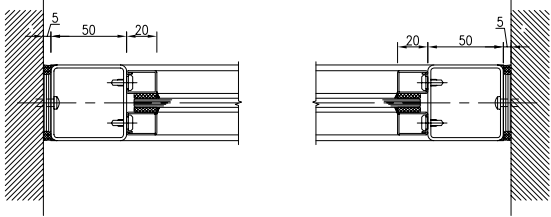


SECTION A-A

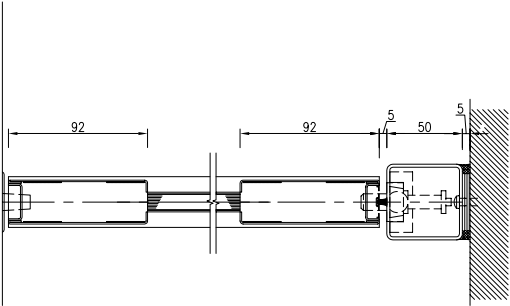

SECTION B-B

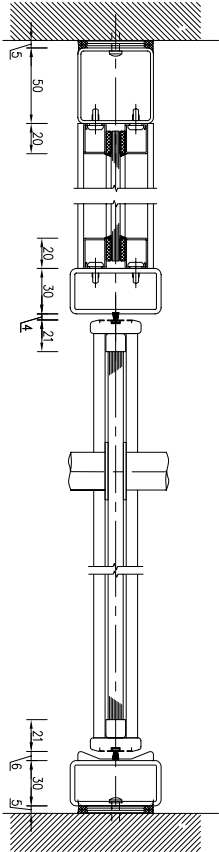

PLAN C-C - RECEPTION INTERNAL GLASS DOOR
see dwg (22)04 & door schedule

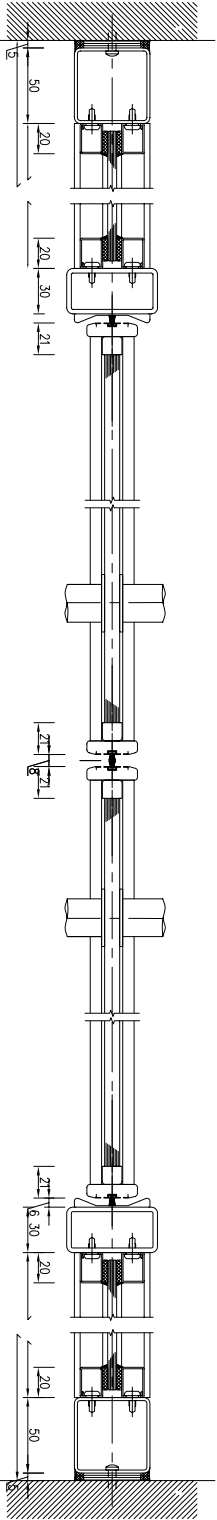

PLAN D-D - LIFT LOBBY GLASS DOOR
see dwg (22)07 & door schedule

A	Issued for construction	01.05.2008	CM	MP
I	Issued for tender	22/10/2007	CM	MP
Rev	Notes	dd/mm/yyyy	By	Issue

FOR CONSTRUCTION

Do not scale from this drawing. Check all dimensions and notes on site

darling
associates

Project:
• 210 Pentonville Road
• London

• Reception & Lift Lobbies
• Fierated Glass Doors

Project No: 6007
Drawing No: (32)05
Revision: A

Scale: 1/2.5 @ A1
Date: 2007.10.22
Drawn: CM
Issue: MP
Check: CM
Issue: MP

The design is the copyright of darling associates