

PM.DRX.00.006


Door Type: DRX-34
Description: UKPN solid doors
Material: Steel
Finish: PPC Orange
Security Rating: Door to UKPN requirements
ACS: None - Door to UKPN requirements
Notes:

* Refer to door schedule 31900 for full requirements


PM.DRX.00.007

Door Type: DRX-34
Description: UKPN solid doors
Material: Steel
Finish: PPC Orange
Security Rating: Door to UKPN requirements
ACS: None - Door to UKPN requirements
Notes:


* Refer to door schedule 31900 for full requirements

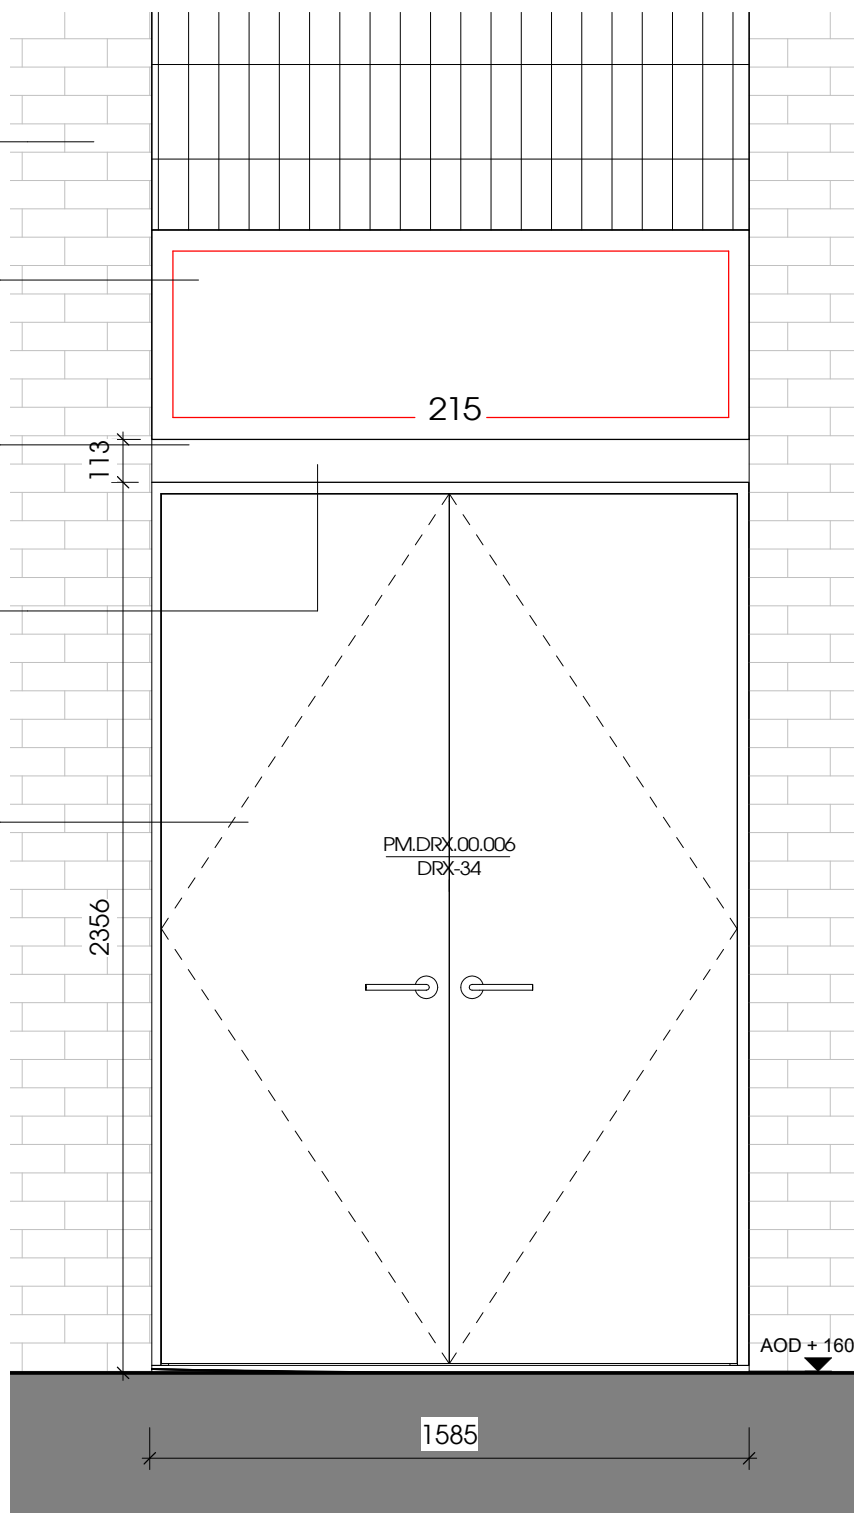

2 PM.DRX.00.006 Elevation
1 : 20

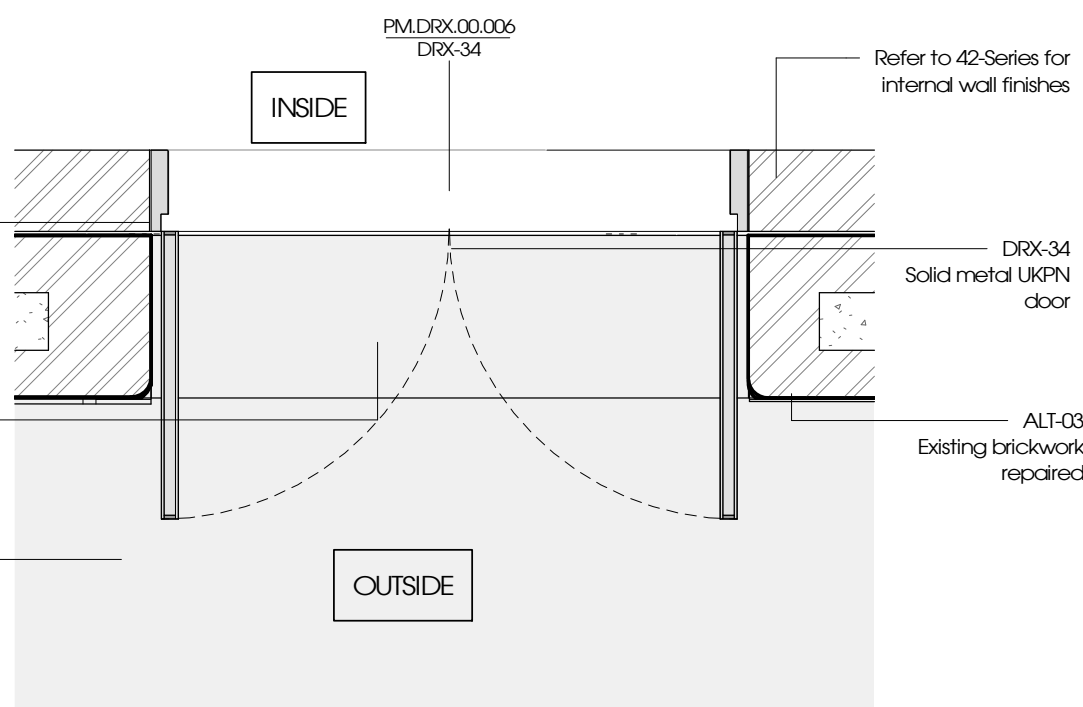

1 PM.DRX.00.006 Plan
1 : 20

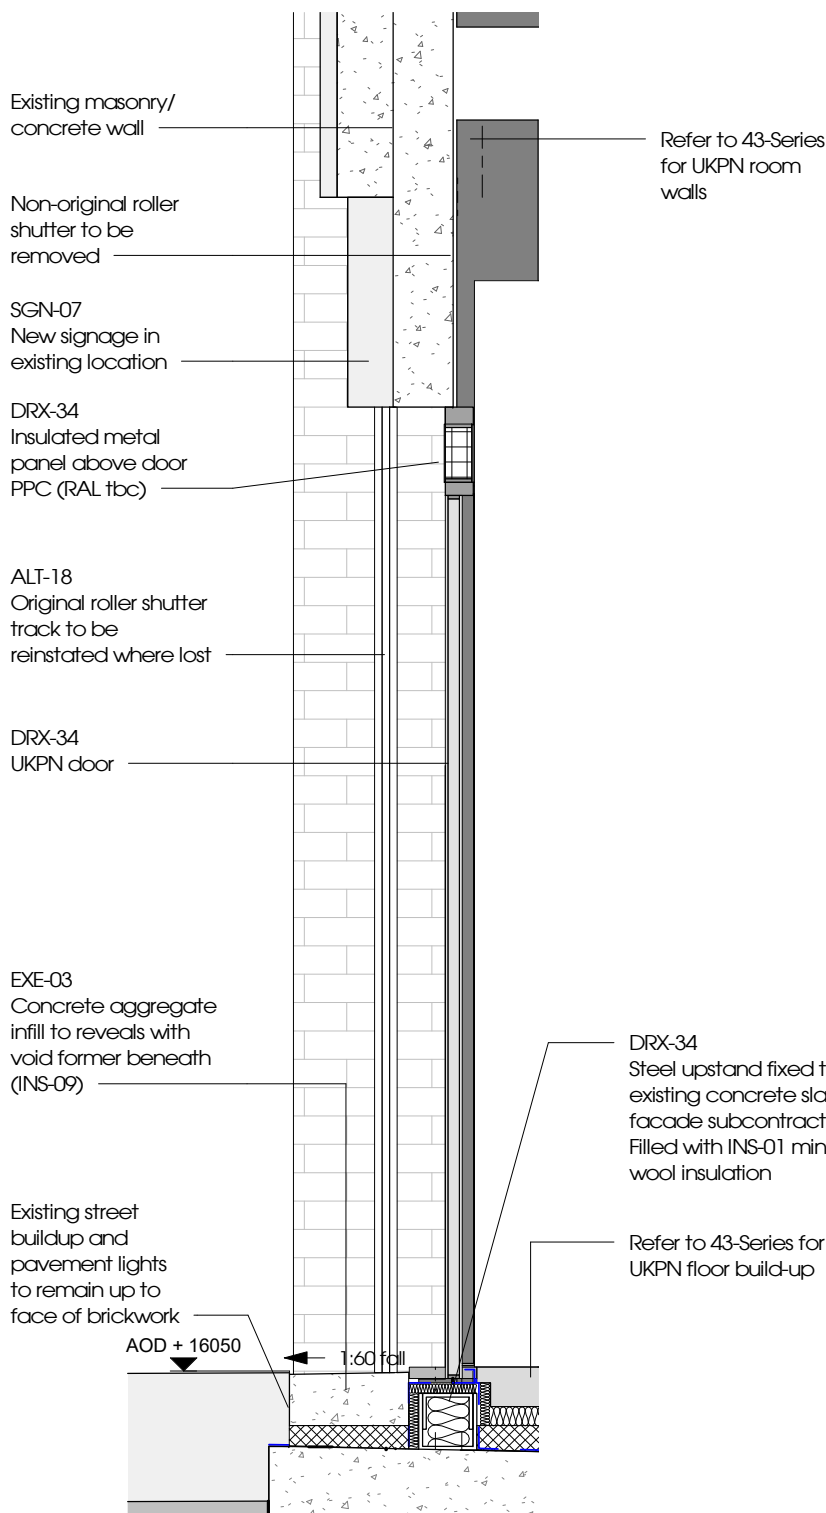


11 PM.DRX.00.006 Section
1 : 20


PM.DRX.00.008

Door Type: DRX-02
Description: External fire escape final exit door
Material: Timber
Finish: Painted
Security Rating: SR2
ACS: Contact Set
Notes: - Panic bar for fire escape


* Refer to door schedule 31900 for full requirements

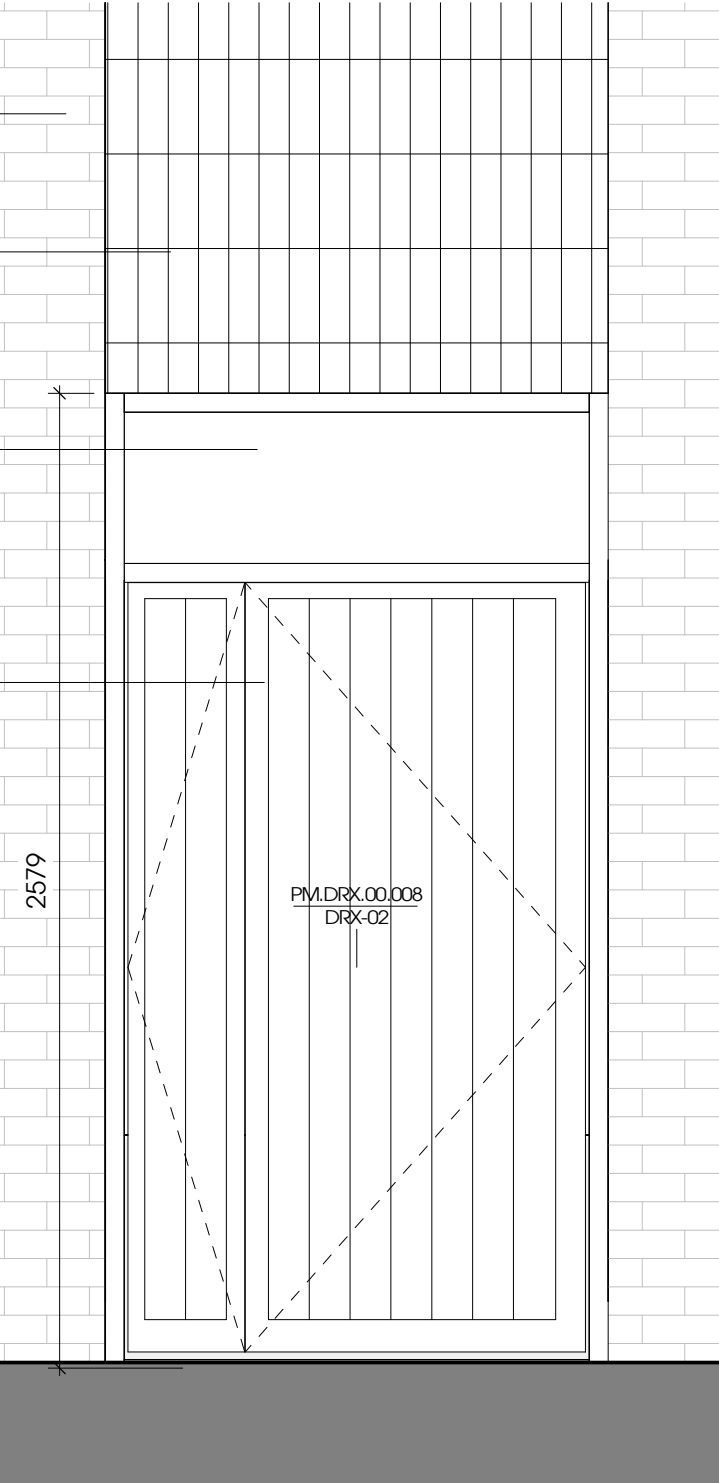

16 PM.DRX.00.008 Elevation
1 : 20

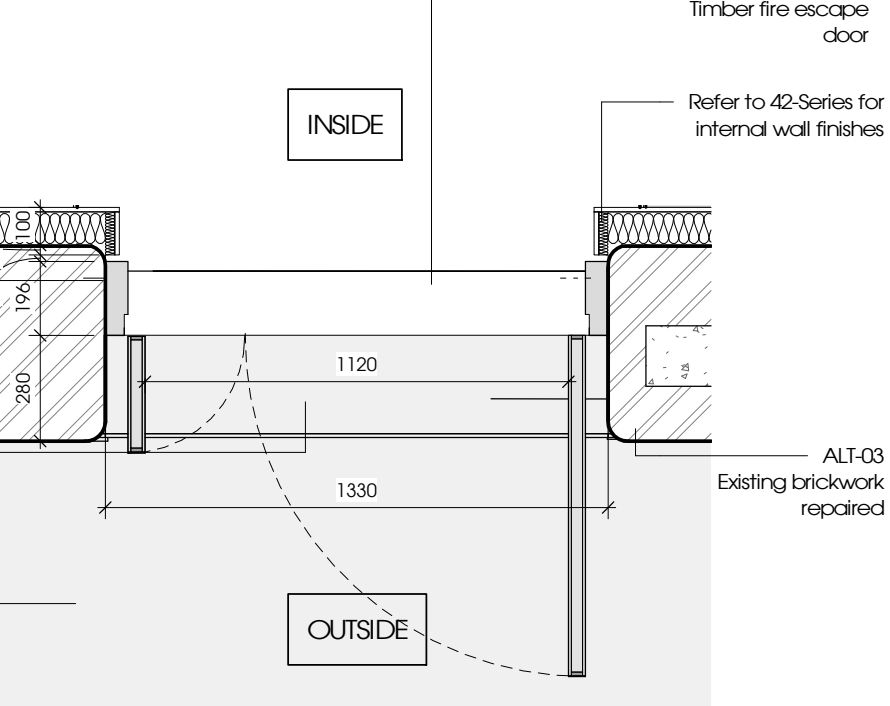

17 PM.DRX.00.008 Plan
1 : 20

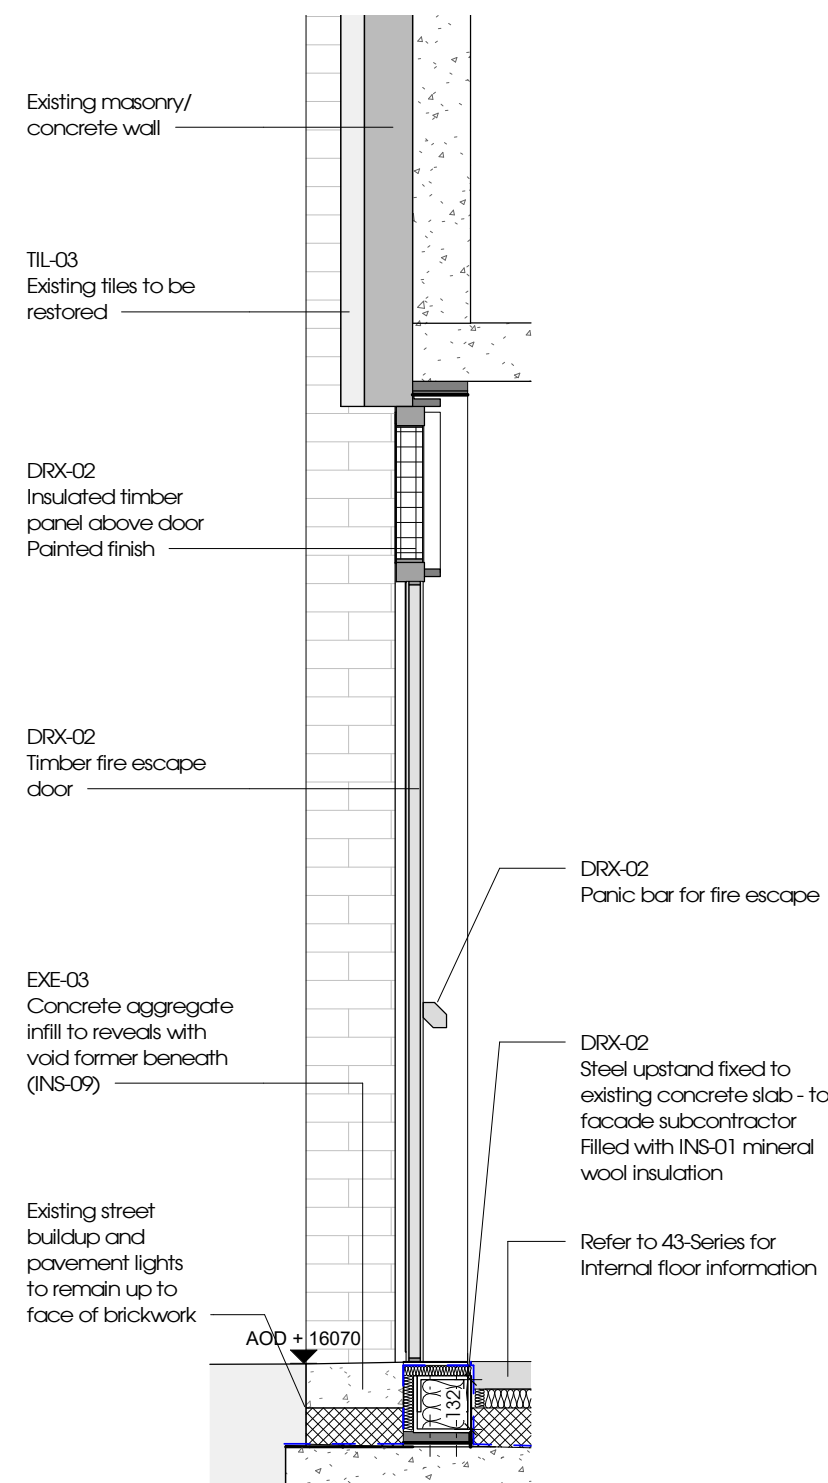

18 PM.DRX.00.008 Section
1 : 20

© Stanton Williams © Asif Khan © Julian Harrap Architects
All rights described in Chapter IV of the Copyright, Designers and Patents Act 1998 have been asserted.

All levels are in metres above Ordnance Datum.

All dimensions should be checked on site. Do not scale from this drawing. Stanton Williams to be advised of any variation between the drawings and site conditions.

To be read in conjunction with: architectural drawings and specification, structural and services engineers information, and fire / acoustic/ security strategies.

Safety, health and environmental information
Please refer to pre-construction information and risk register. The notes below refer specifically to the information shown on this drawing.


Description of Design Risk

For general/ site-wide risks and all risk and mitigation description refer to Bureau veritas document CDM hazard register

Survey Note
1 This drawing has been prepared using recent survey information where access has been possible. Large areas of the Poultry Market remain tenanted and it has therefore not been possible to provide survey information for these areas. Some assumed information has been drawn from earlier survey and historic drawings where possible but this remains unconfirmed.

2 The survey models provided by Plowman Craven are in Revit version 2017. These have subsequently been upgraded to Revit 2018 by the Design Team for use in producing 2D drawings. Due to the upgrade process, the Design Team accept no responsibility for the accuracy / validation of the digital data supplied.

T01	24/07/2020	SPT2/MW4.1/EWP3 Issued for Tender
P01	26/06/2020	SWT2/MW4.1/ EWP3 Draft Issue
Revision	Date	Description

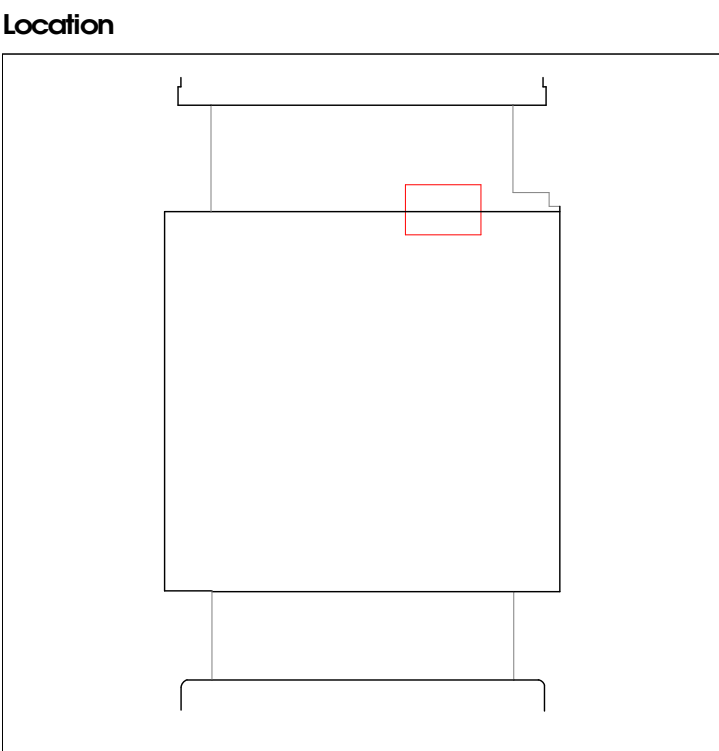

Stanton Williams
36 Graham Street
London N1 6SL
Phone +44 (0)20 7880 6400
Email 21@stantonwilliams.com
www.stantonwilliams.com

STANTON
WILLIAMS

Asif Khan Ltd
24/28 Pritchards Road
London E2 9AP
Phone +44(0)20 7729 3773
Email 21@asifkhan.com
www.asifkhan.com

Asif Khan

Julian Harrap Architects LLP
99 Kingsland Road
London E2 8AG
Phone +44(0)20 7729 5111
Email admin@julianharraparchitects.co.uk
www.julianharraparchitects.co.uk

JULIAN HARRAP
ARCHITECTS LLP

Project
Museum of London

Drawing Title
PM - External Doors Sheet 03

Drawn	Checked	Approved	Status
PS	MT	AF	Stage 4

Date	Scale @ A1	Project No.	Revision
26/06/20	As indicated	2125	T01

Drawing No. 31503

Project	Originator	Volume	Level	Type	Role	Reference	Revision	Suitability
2125	SWA	PM	ZZ	DR	A	31503	T01	S4