


This drawing shall not be scaled.
Work from the dimensions shown in the
drawing or given in relevant specifications

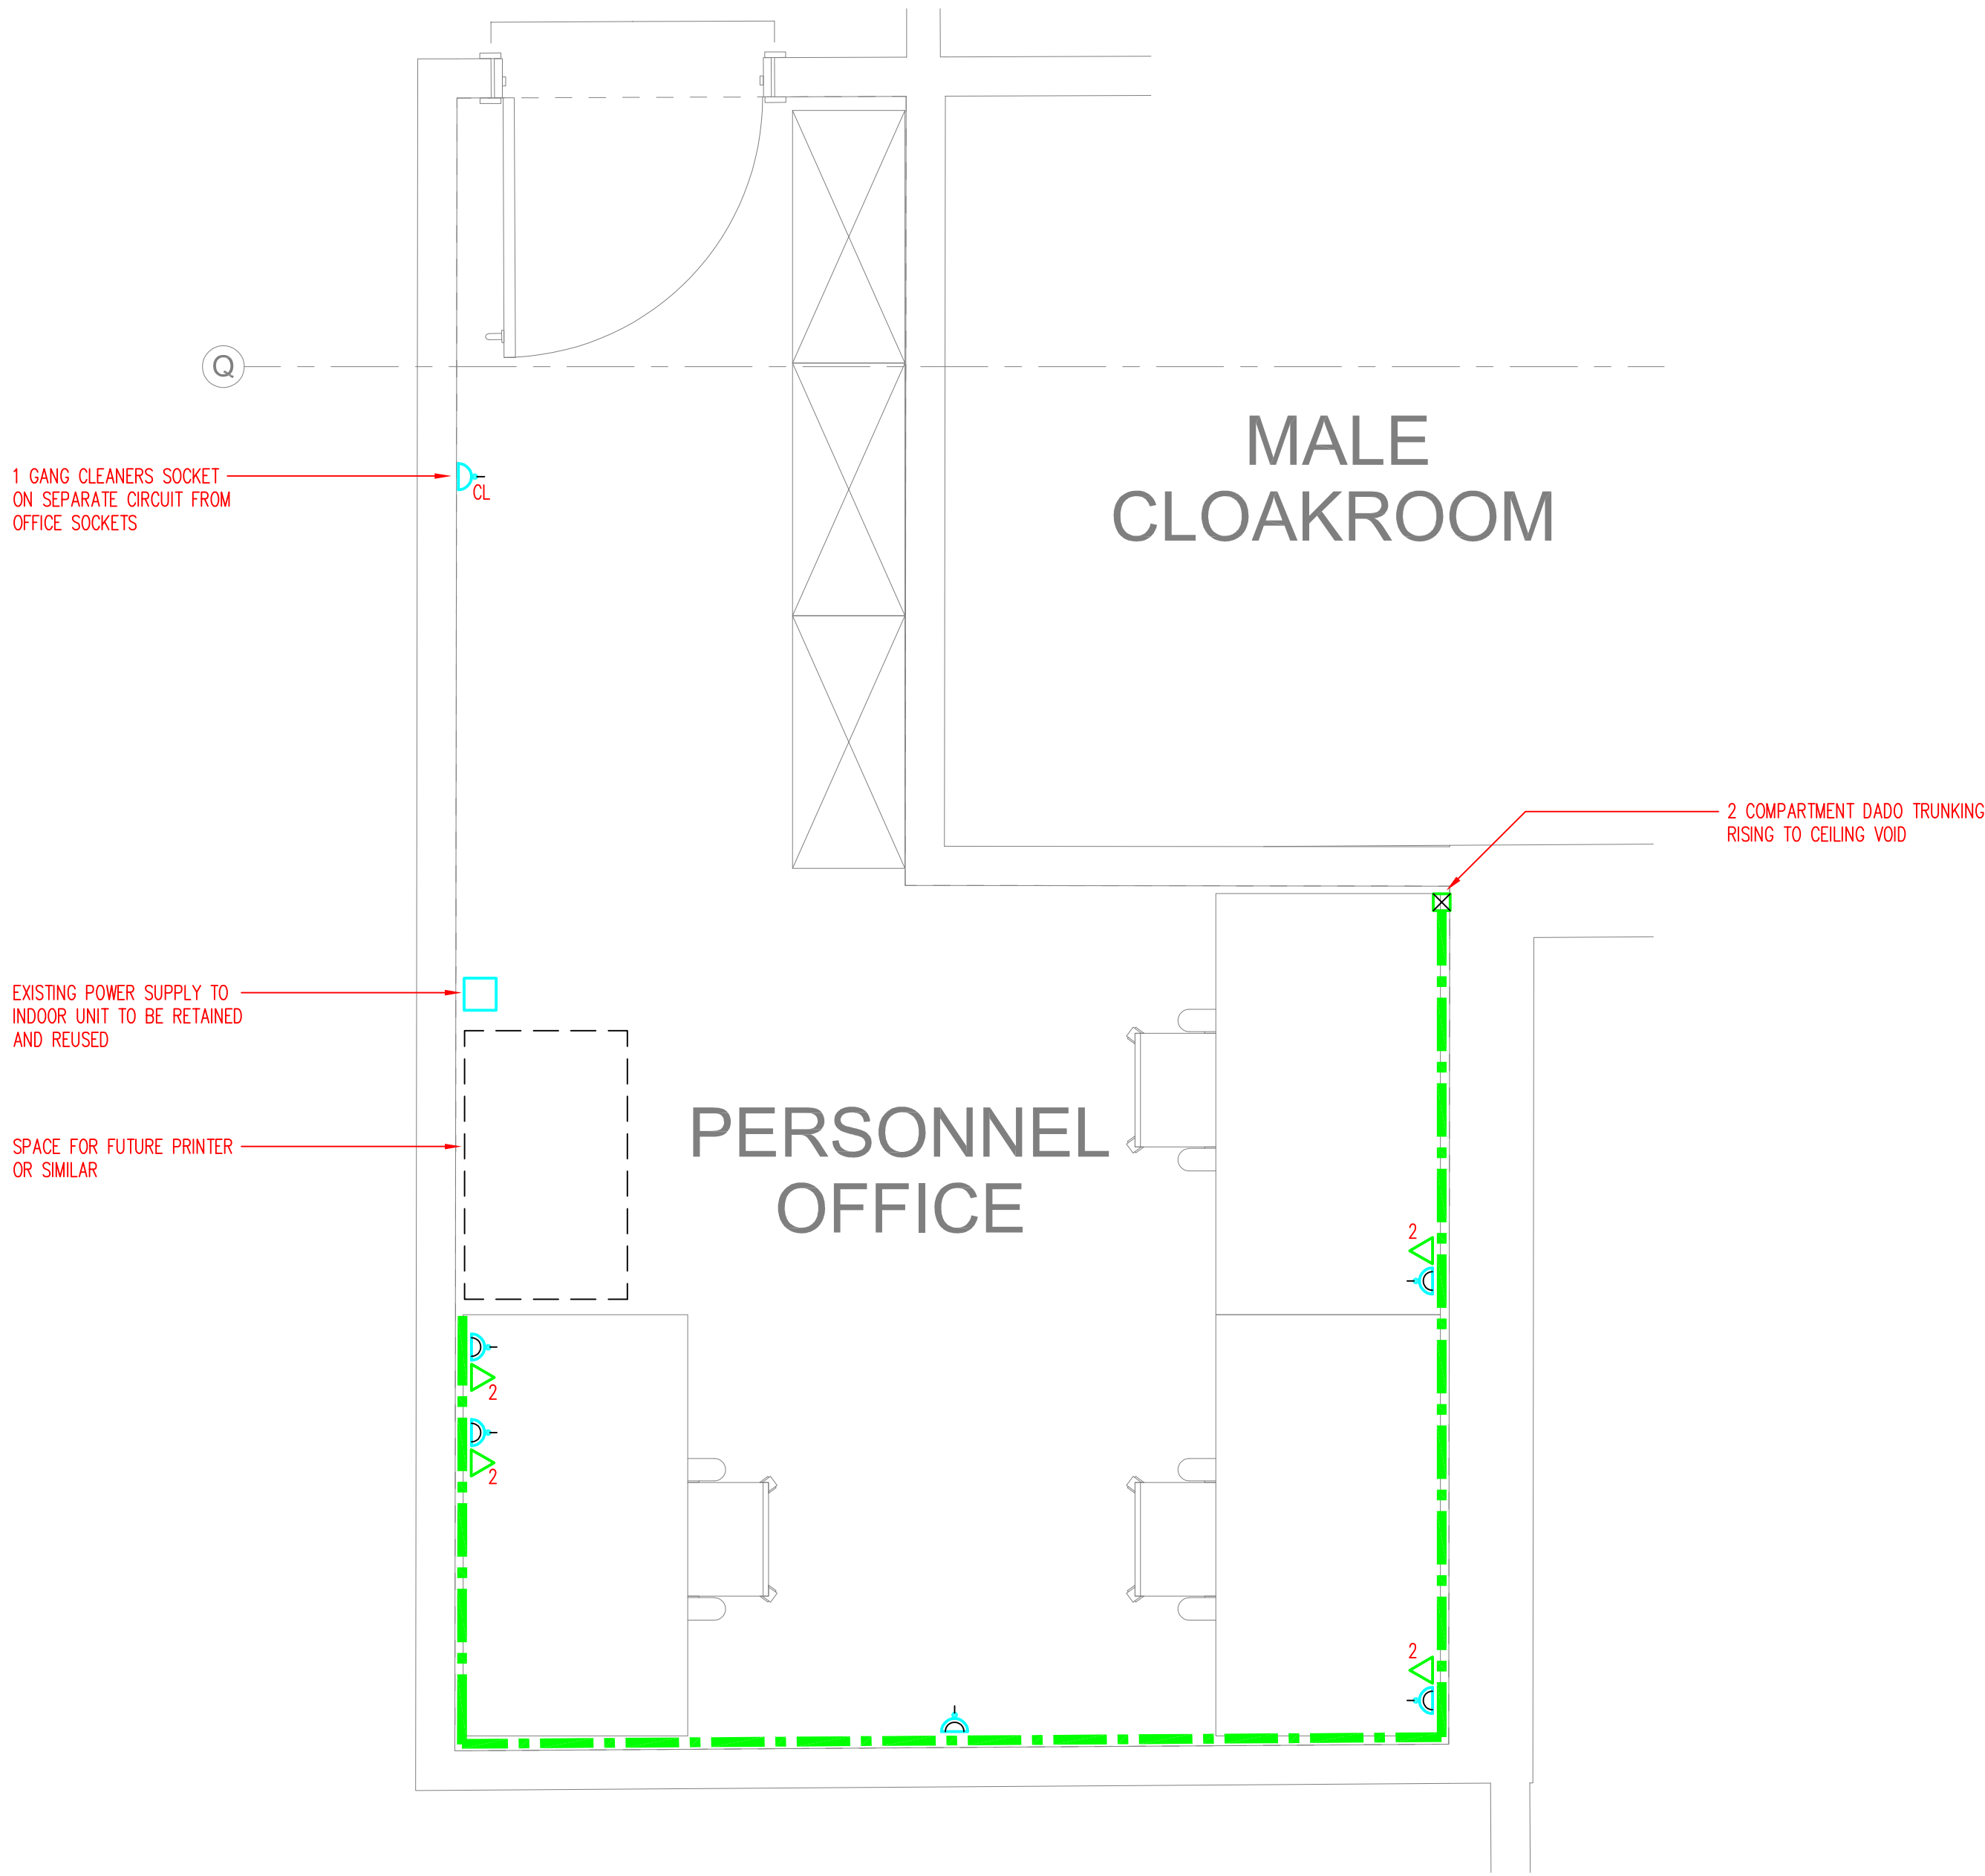

CDM Regulations:

In addition to any information included in this drawing or the model from which it is derived, refer also to the project CDM Risk Register for information on residual risks.

General Notes:

- The drawing does not necessarily show all the information needed to interpret the design intent or the construction details.
- The drawing contains information from more than one source and must be read in conjunction with all relevant specifications.
- Any apparent drafting errors and differences between other drawings and specifications shall be brought to our attention.

Keyplan:

Project Notes:

1. SMALL POWER CIRCUITS TO BE CONNECTED TO THE DISTRIBUTION BOARD CURRENTLY SERVING THIS ROOM.

LEGEND

- CL 1 GANG SWITCHED SOCKET FOR CLEANERS USE
- 2 2 GANG SWITCHED SOCKET FOR GENERAL PURPOSE USE
- 2 2 GANG SWITCHED SOCKET AND DOUBLE DATA POINT FOR EACH DESK
- FUSED SPUR – SWITCHED OR UNSWITCHED
- WHITE UPVC DADO TRUNKING

Index	Description	Designed	Reviewed	Authorised	Date
T2	CLIENT DETAILS UPDATED	CW	PB	SM	MAY'20
T1	TENDER ISSUE	PB	CW	SM	MAY'20

REVISIONS:

HOARE LEA

ARCHITECT:

BENOY
1 MONKWELL STREET
LONDON, EC2Y 5BL

CLIENT:

VICTORIA SQUARE WOKING LIMITED
5 OLYMPUS COURT
OLYMPUS AVENUE
LEAMINGTON SPA, CV34 6RZ

PROJECT TITLE:

VICTORIA SQUARE
WOKING

DRAWING TITLE:

ELECTRICAL ENGINEERING SYSTEMS
OFFICE
SMALL POWER, DATA AND SECURITY LAYOUT

TENDER ISSUE

PERSON RESPONSIBLE FOR:

Design:	Review:	Authorising Issue:
PB	CW	SM

Project No:	Date:	Scale @ A1:
0511338	MAY 2020	1:20 @ A1

DRAWING NUMBER:	Revision:
0511338-HL-EW01-01-GA-E-620-2002	T2