


This drawing shall not be scaled.
Work from the dimensions shown in the
drawing or given in relevant specifications

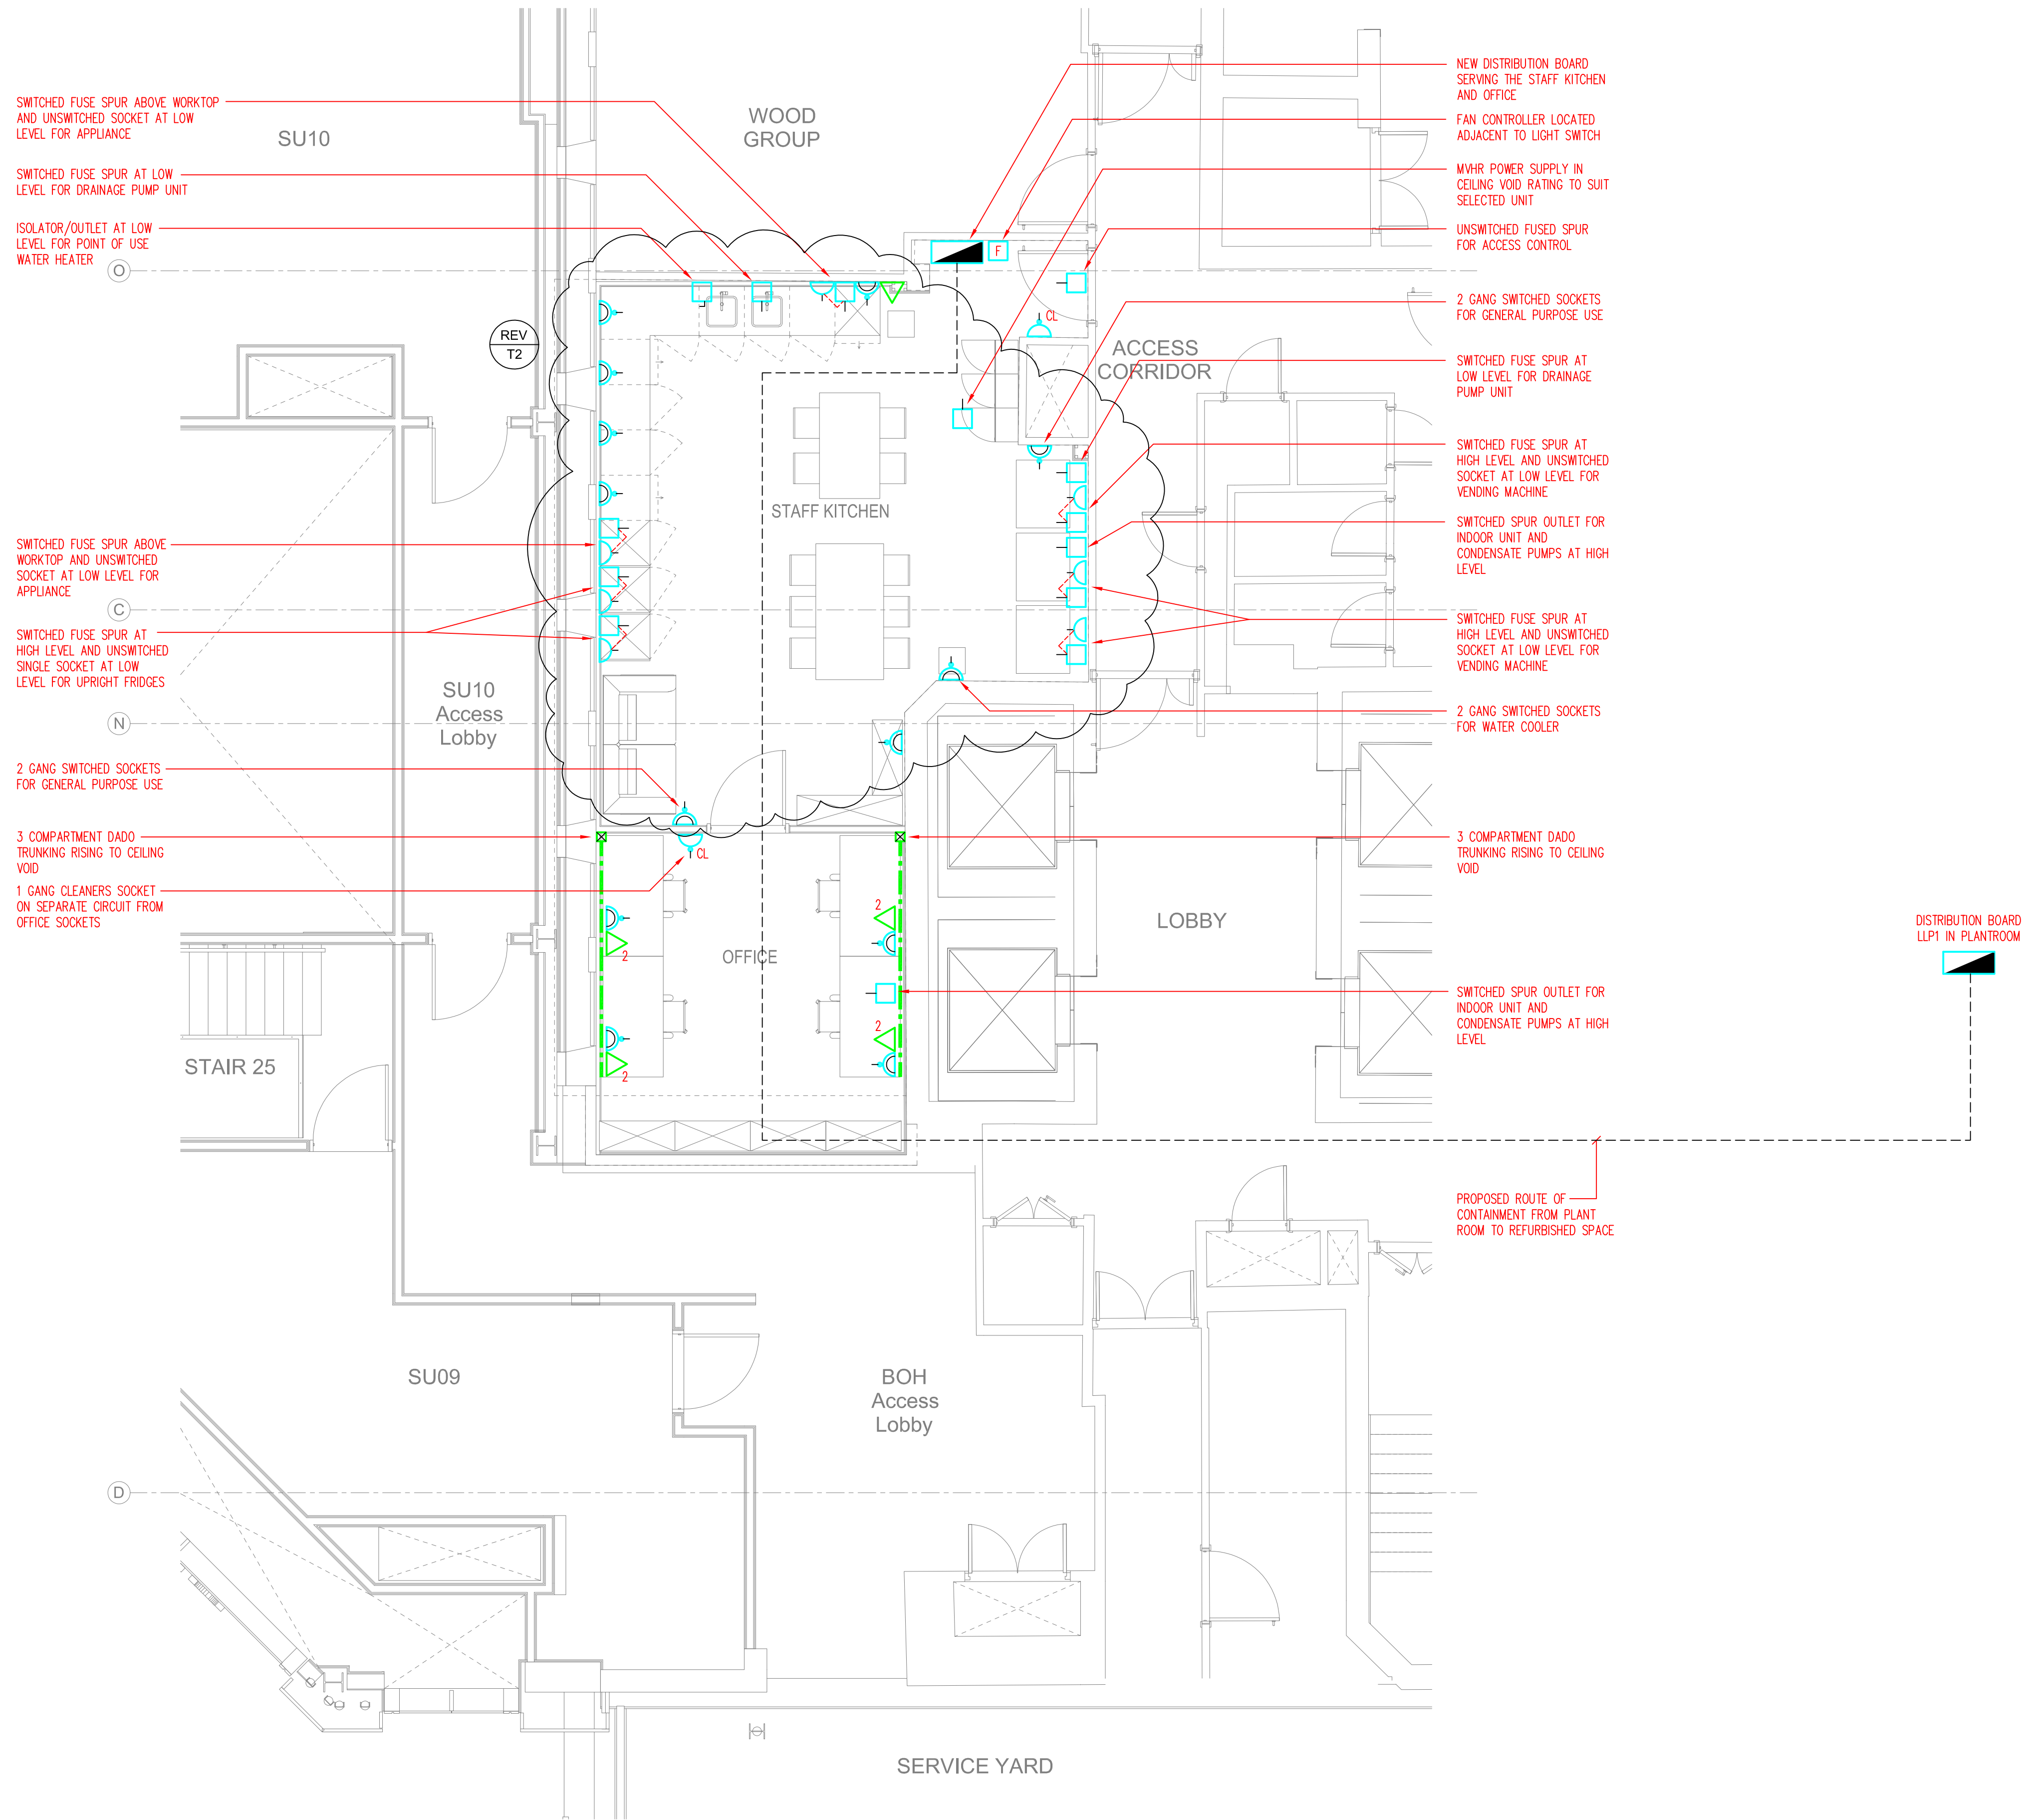


CDM Regulations:

In addition to any information included in this drawing or the model from which it is derived, refer also to the project CDM Risk Register for information on residual risks.

General Notes:

- The drawing does not necessarily show all the information needed to interpret the design intent or the construction details.
- The drawing contains information from more than one source and must be read in conjunction with all relevant specifications.
- Any apparent drafting errors and differences between other drawings and specifications shall be brought to our attention.

Keyplan:

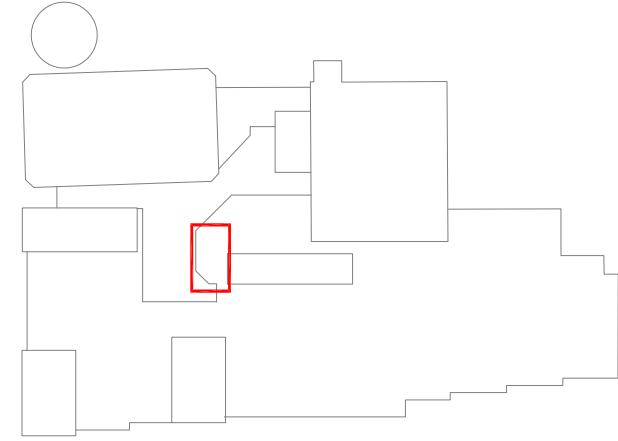

Project Notes:

- SURVEY TO BE UNDERTAKEN TO DETERMINE LOCATION OF CONNECTION OF 100A SUPPLY TO SERVE NEW STAFFROOM DISTRIBUTION BOARD.
- SAINSBURY'S TO CONFIRM SECURITY REQUIREMENTS, CCTV, INTRUDER, ACCESS CONTROL ETC.
- SAINSBURY'S TO CONFIRM DATA TELECOMS DETAILS, INCLUDING W-FI PROVISION.

LEGEND

- 1 GANG SWITCHED SOCKET FOR CLEANERS USE
- 2 GANG SWITCHED SOCKET FOR GENERAL PURPOSE USE
- 2 GANG SWITCHED SOCKET AND DOUBLE DATA POINT FOR EACH DESK
- SINGLE DATA POINT FOR TELEPHONE
- UNSWITCHED FUSED SPUR CONTROLLING UNSWITCHED SOCKET AT LOW LEVEL FOR APPLIANCE/VENDING MACHINE
- FUSED SPUR - SWITCHED OR UNSWITCHED
- WHITE UPVC DADO TRUNKING
- ISOLATOR

T2	UPDATED TENDER ISSUE	PB	CW	SM	MAY'20
T1	TENDER ISSUE	PB	CW	SM	MAY'20

REVISIONS:

HOARE LEA (H.L.)

ARCHITECT:

BENOY
1 MONKWELL STREET
LONDON, EC2Y 5BL

CLIENT:

VICTORIA SQUARE WOKING LIMITED
5 OLYMPUS COURT
OLYMPUS AVENUE
LEAMINGTON SPA, CV34 6RZ

PROJECT TITLE:

VICTORIA SQUARE
WOKING

DRAWING TITLE:

ELECTRICAL ENGINEERING SYSTEMS
STAFFROOM & OFFICE
SMALL POWER AND DATA LAYOUT

TENDER ISSUE

PERSON RESPONSIBLE FOR:

Design: PB	Review: CW	Authorising Issue: SM
---------------	---------------	--------------------------

Project No: 0511338	Date: MAY 2020	Scale @ A1: 1:50 @ A1
------------------------	-------------------	--------------------------

DRAWING NUMBER:	Revision:
-----------------	-----------

0511338-HL-EW01-01-GA-E-620-2001	T2
----------------------------------	----