


This drawing shall not be scaled.
Work from the dimensions shown in the
drawing or given in relevant specifications

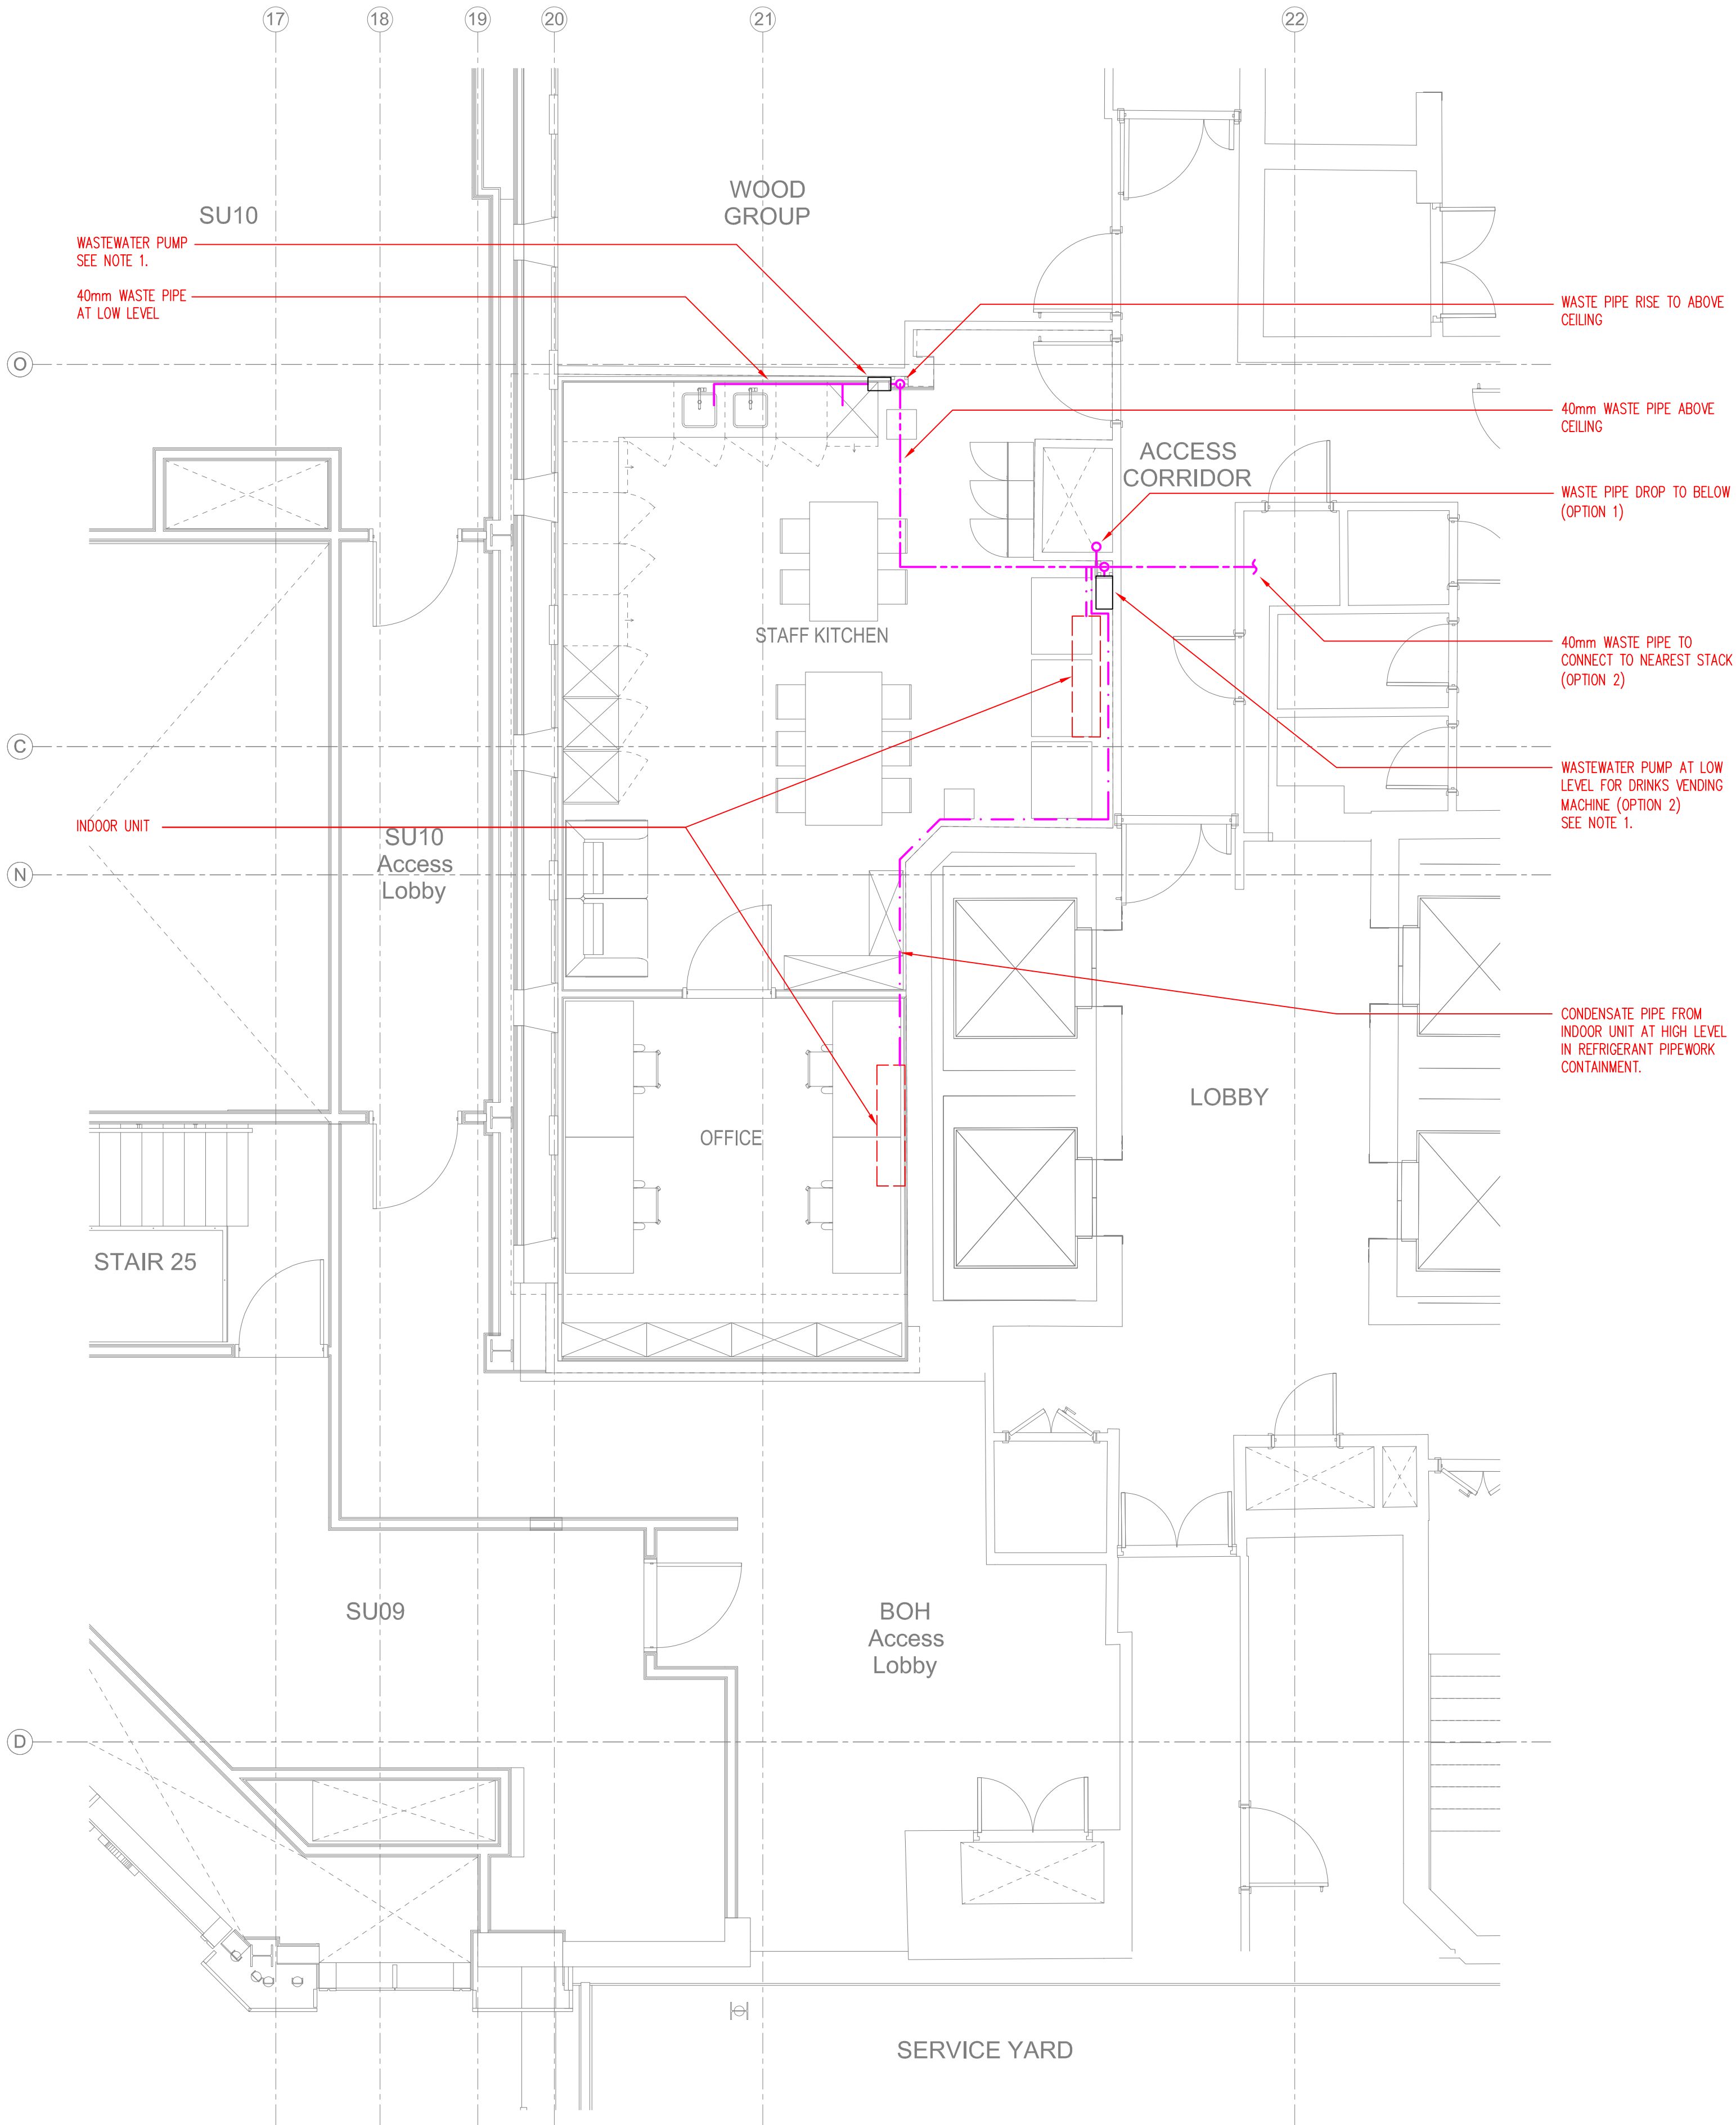


CDM Regulations:

In addition to any information included in this drawing or the model from which it is derived, refer also to the project CDM Risk Register for information on residual risks.

General Notes:

- The drawing does not necessarily show all the information needed to interpret the design intent or the construction details.
- The drawing contains information from more than one source and must be read in conjunction with all relevant specifications.
- Any apparent drafting errors and differences between other drawings and specifications shall be brought to our attention.

Keyplan:

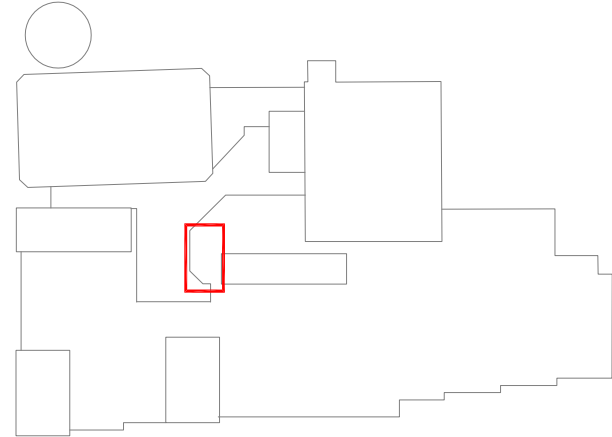

Project Notes:

- WASTEWATER PUMP TO BE GRUNDFOS SOLOLIFT2 C-3 OR EQUAL AND APPROVED.
- OPTION 1 - SINK WASTE IS PUMPED TO HIGH LEVEL AND THEN DROP IN RISER TO BELOW TO CONNECT TO EXISTING STACK IN THE DISABLED WC AT THE LEVEL BELOW. DRINKS VENDING MACHINE DRAINAGE CONNECTS INTO THE SAME WASTE PIPE IN THE RISER AT LOW LEVEL.
- OPTION 2 - BOTH SINK AND DRINKS VENDING MACHINE WASTE IS PUMPED TO HIGH LEVEL USING WASTEWATER PUMP AND ROUTED ACROSS THE CORRIDOR ABOVE CEILING TO CONNECT TO EXISTING STACK WITHIN THE SERVICES SPACE FOR THE WCs.

| | | | | | |
|----|--------------|----|----|----|--------|
| T2 | XREF UPDATED | CW | PB | SM | MAY'20 |
| T1 | TENDER ISSUE | CW | PB | SM | MAY'20 |

| Index | Description | Designed | Reviewed | Authorised | Date |
|-------|-------------|----------|----------|------------|------|
|-------|-------------|----------|----------|------------|------|

REVISIONS:



ARCHITECT:

BENOY
1 MONKWELL STREET
LONDON, EC2Y 5BL

CLIENT:

VICTORIA SQUARE WOKING LIMITED
5 OLYMPUS COURT
OLYMPUS AVENUE
LEAMINGTON SPA, CV34 6RZ

PROJECT TITLE:

VICTORIA SQUARE
WOKING

DRAWING TITLE:

MECHANICAL ENGINEERING SYSTEMS
STAFFROOM & OFFICE
DRAINAGE LAYOUT

TENDER ISSUE

PERSON RESPONSIBLE FOR:

| | | |
|---------------|---------------|--------------------------|
| Design: CW | Review: PB | Authorising Issue: SM |
|---------------|---------------|--------------------------|

| | | |
|------------------------|-------------------|--------------------------|
| Project No: 0511338 | Date: MAY 2020 | Scale @ A1: 1:50 @ A1 |
|------------------------|-------------------|--------------------------|

| | |
|----------------------------------|-----------|
| DRAWING NUMBER: | Revision: |
| 0511338-HL-EW01-01-GA-M-523-1031 | T2 |