



01 SECTION THROUGH EAST/WEST RAMP SHUTTERS

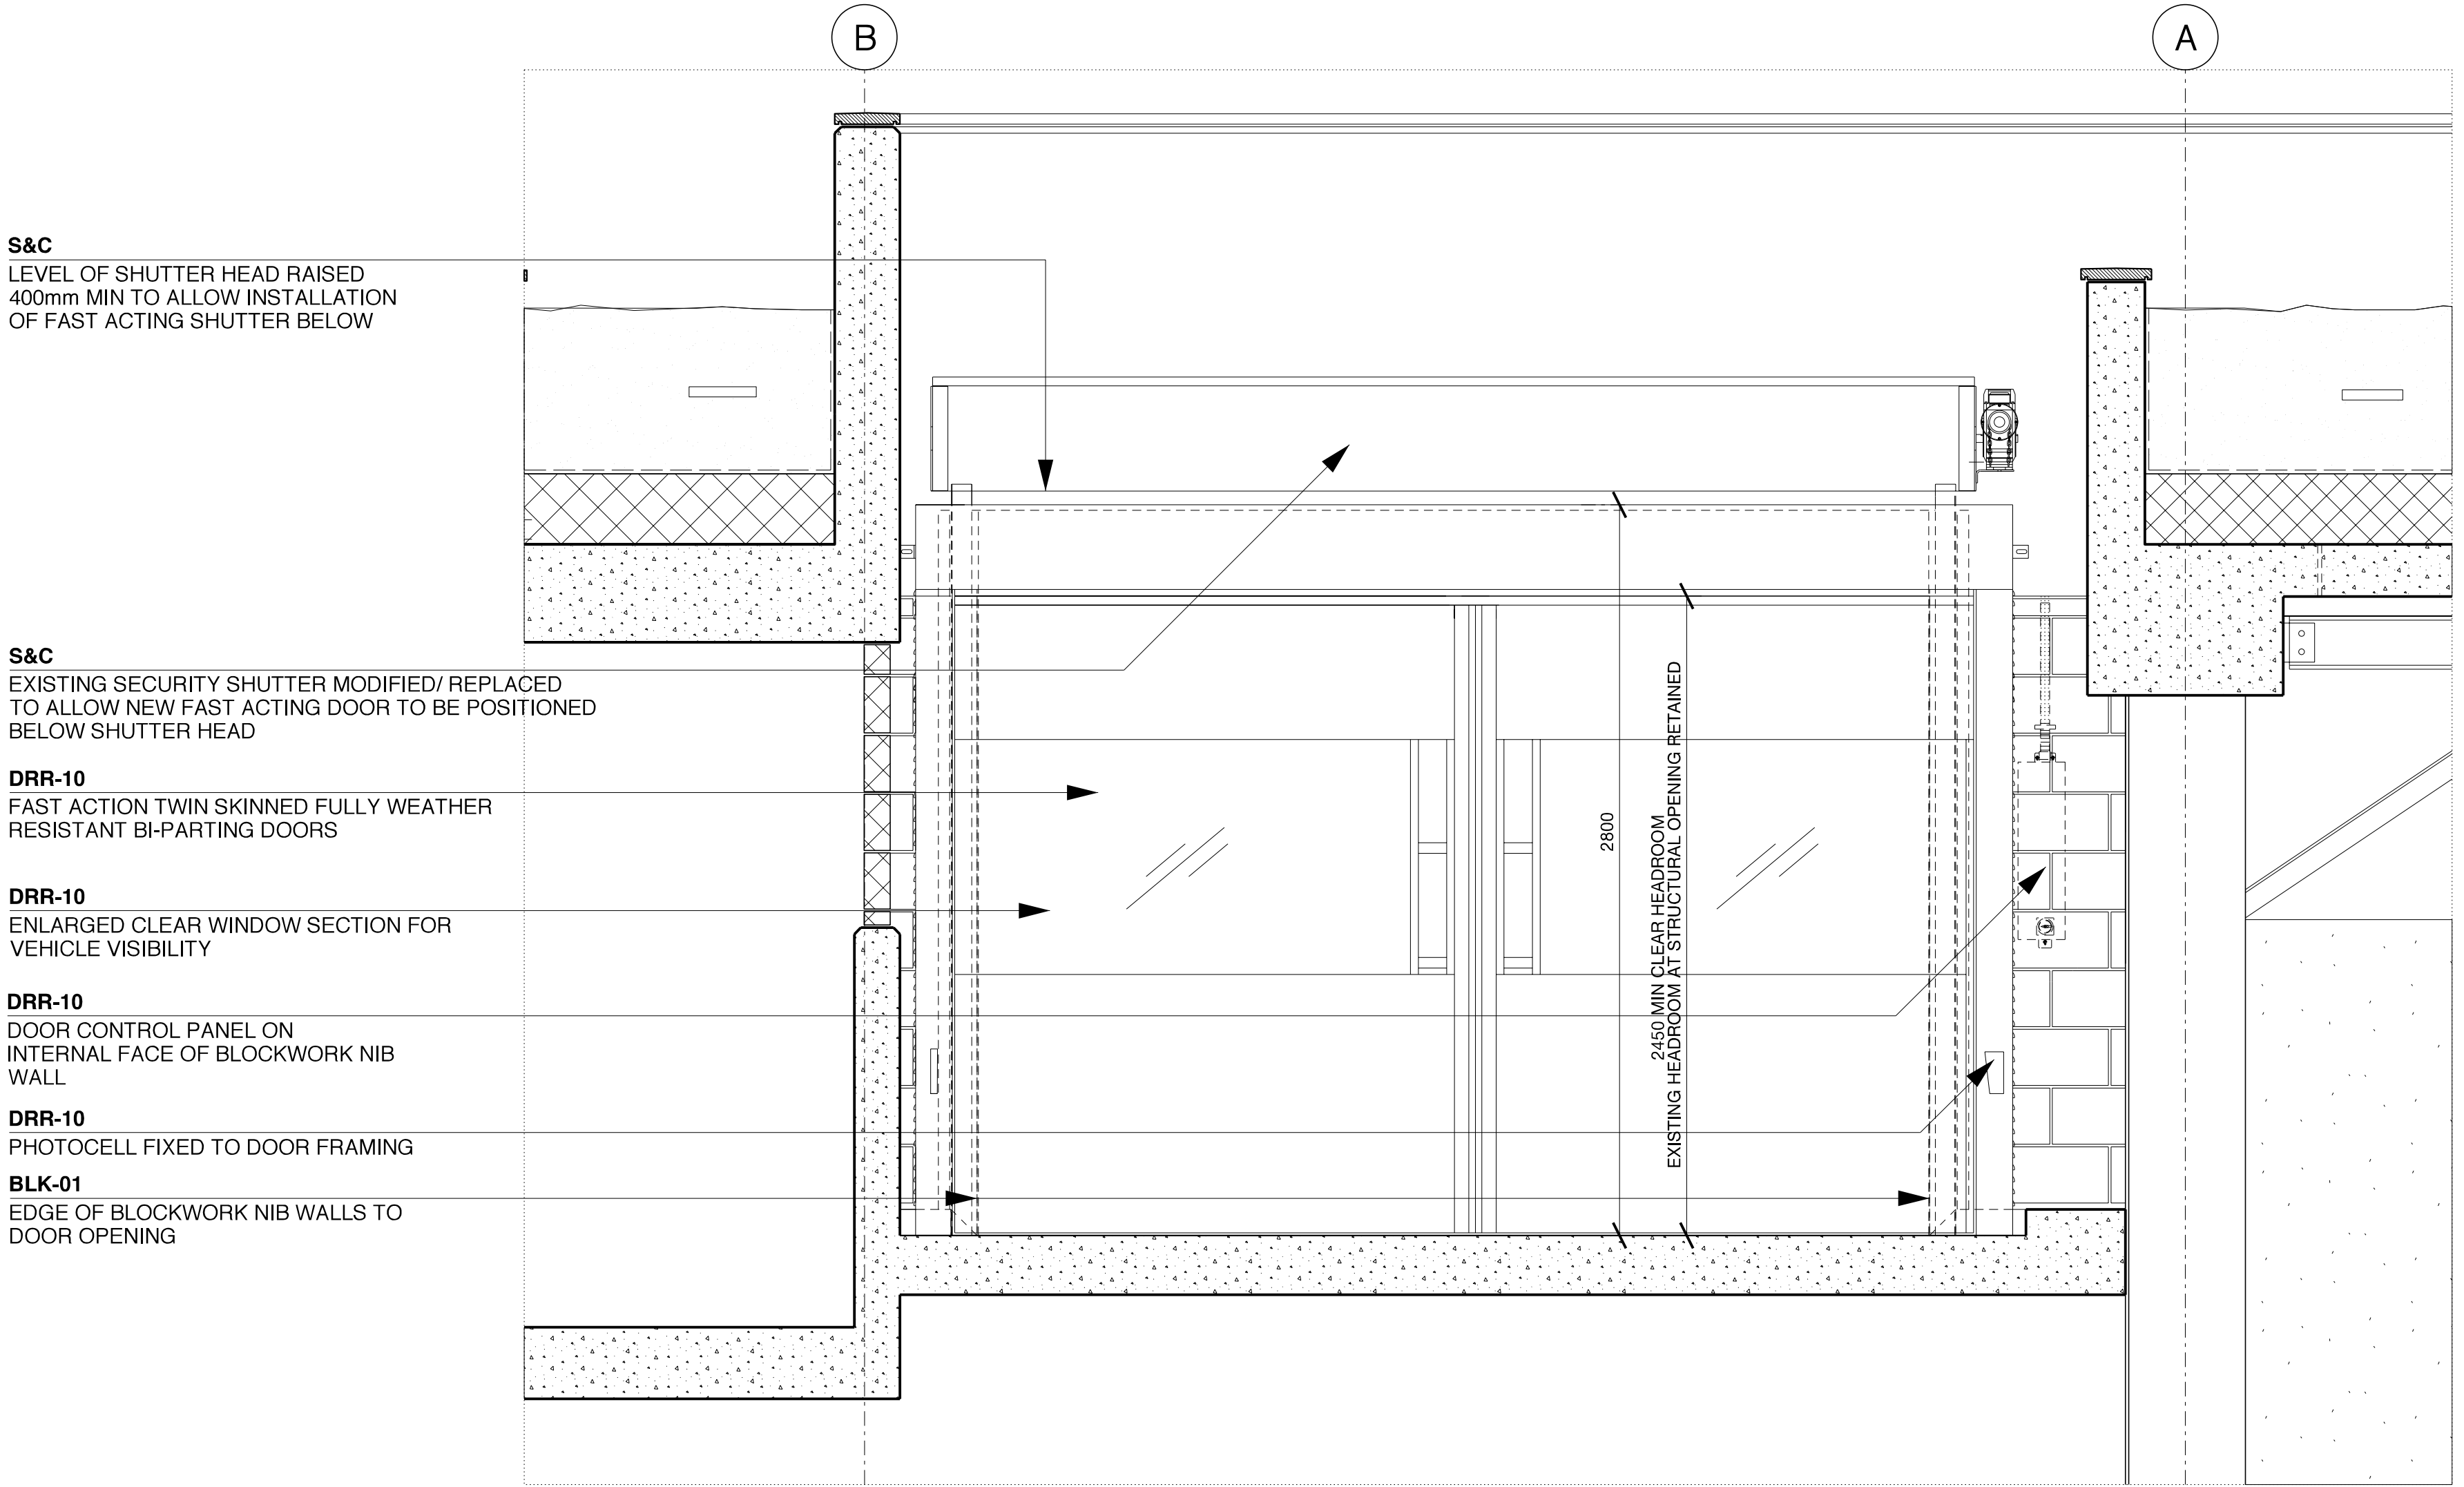

02 ELEVATION OF EAST/WEST RAMP SHUTTERS

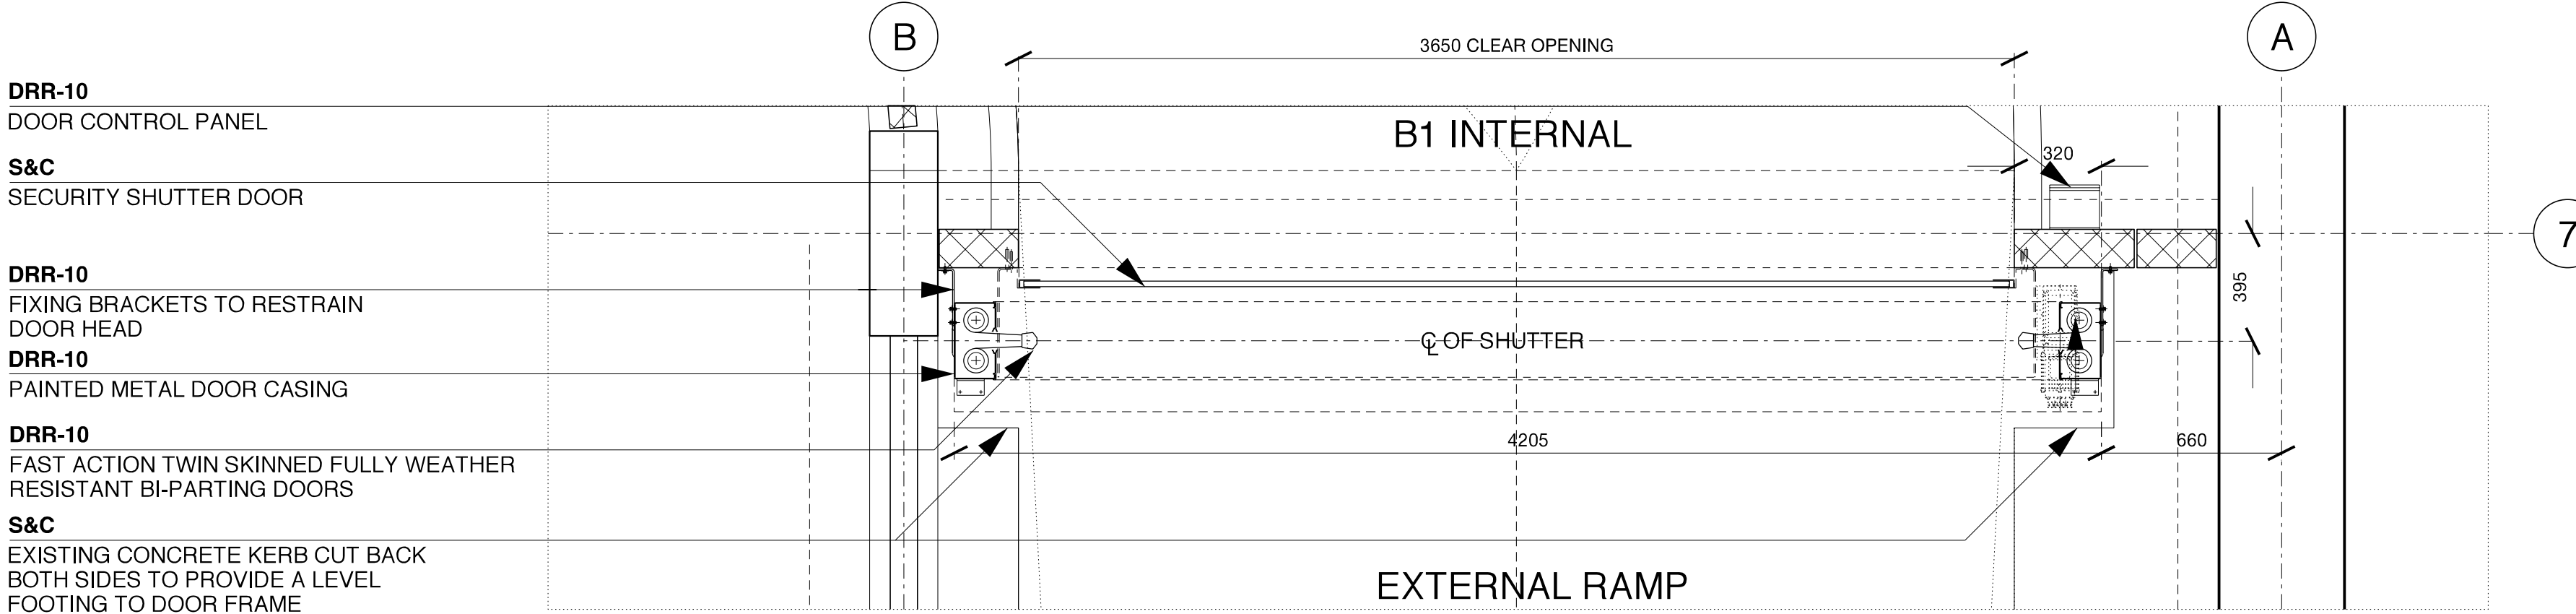

03 PLAN AT EAST/WEST RAMP SHUTTERS

NOTE:
ALL STRUCTURAL OPENING DIMENSIONS
TO BE SITE CHECKED PRIOR TO
CONSTRUCTION

Rev	Date	Description	By	Chkd	App
1	10.09.08	CONSTRUCTION ISSUE: BASEMENT SHUTTERS AND VEHICLE BARRIERS	AW	CF	SR


Do not Scale. Used figured dimensions only. All dimensions to be checked on site

All drawings to be read in conjunction with the Engineers' drawings. Any discrepancies between consultants drawings to be reported to the Architect before any work commences.

The Contractor's attention is drawn to the Health & Safety matters identified in the Health & Safety plan as being potentially hazardous. These items should not be considered as a complete and final list. The Work Package Contractor's normal Health and Safety obligations still apply when undertaking constructional operations both on and off site.

CONSTRUCTION ISSUE

FIT OUT

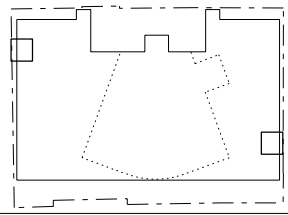

24 Britton Street
London EC1M 5UA

+44 (0) 20 7608 7900 T
+44 (0) 20 7608 7901 F
info@wilkinsoneyre.com

WilkinsonEyre.Architects

Project	AUDI WEST LONDON			Drawn/Chkd	App
Title	AUTOMATIC SHUTTERS TO RAMPS PLAN SECTION & ELEVATION DETAILS			AW/CF	SR
WE Job No.	Date	Scale	NTS	Drawing no.	Rev.
320	11.08.08	Scale 0A3 Scale 0A1	1:20	320-232	-