




01 NORTH WEST EXTERNAL VEHICLE ENTRANCE BARRIER
PLAN : SCALE 1/50

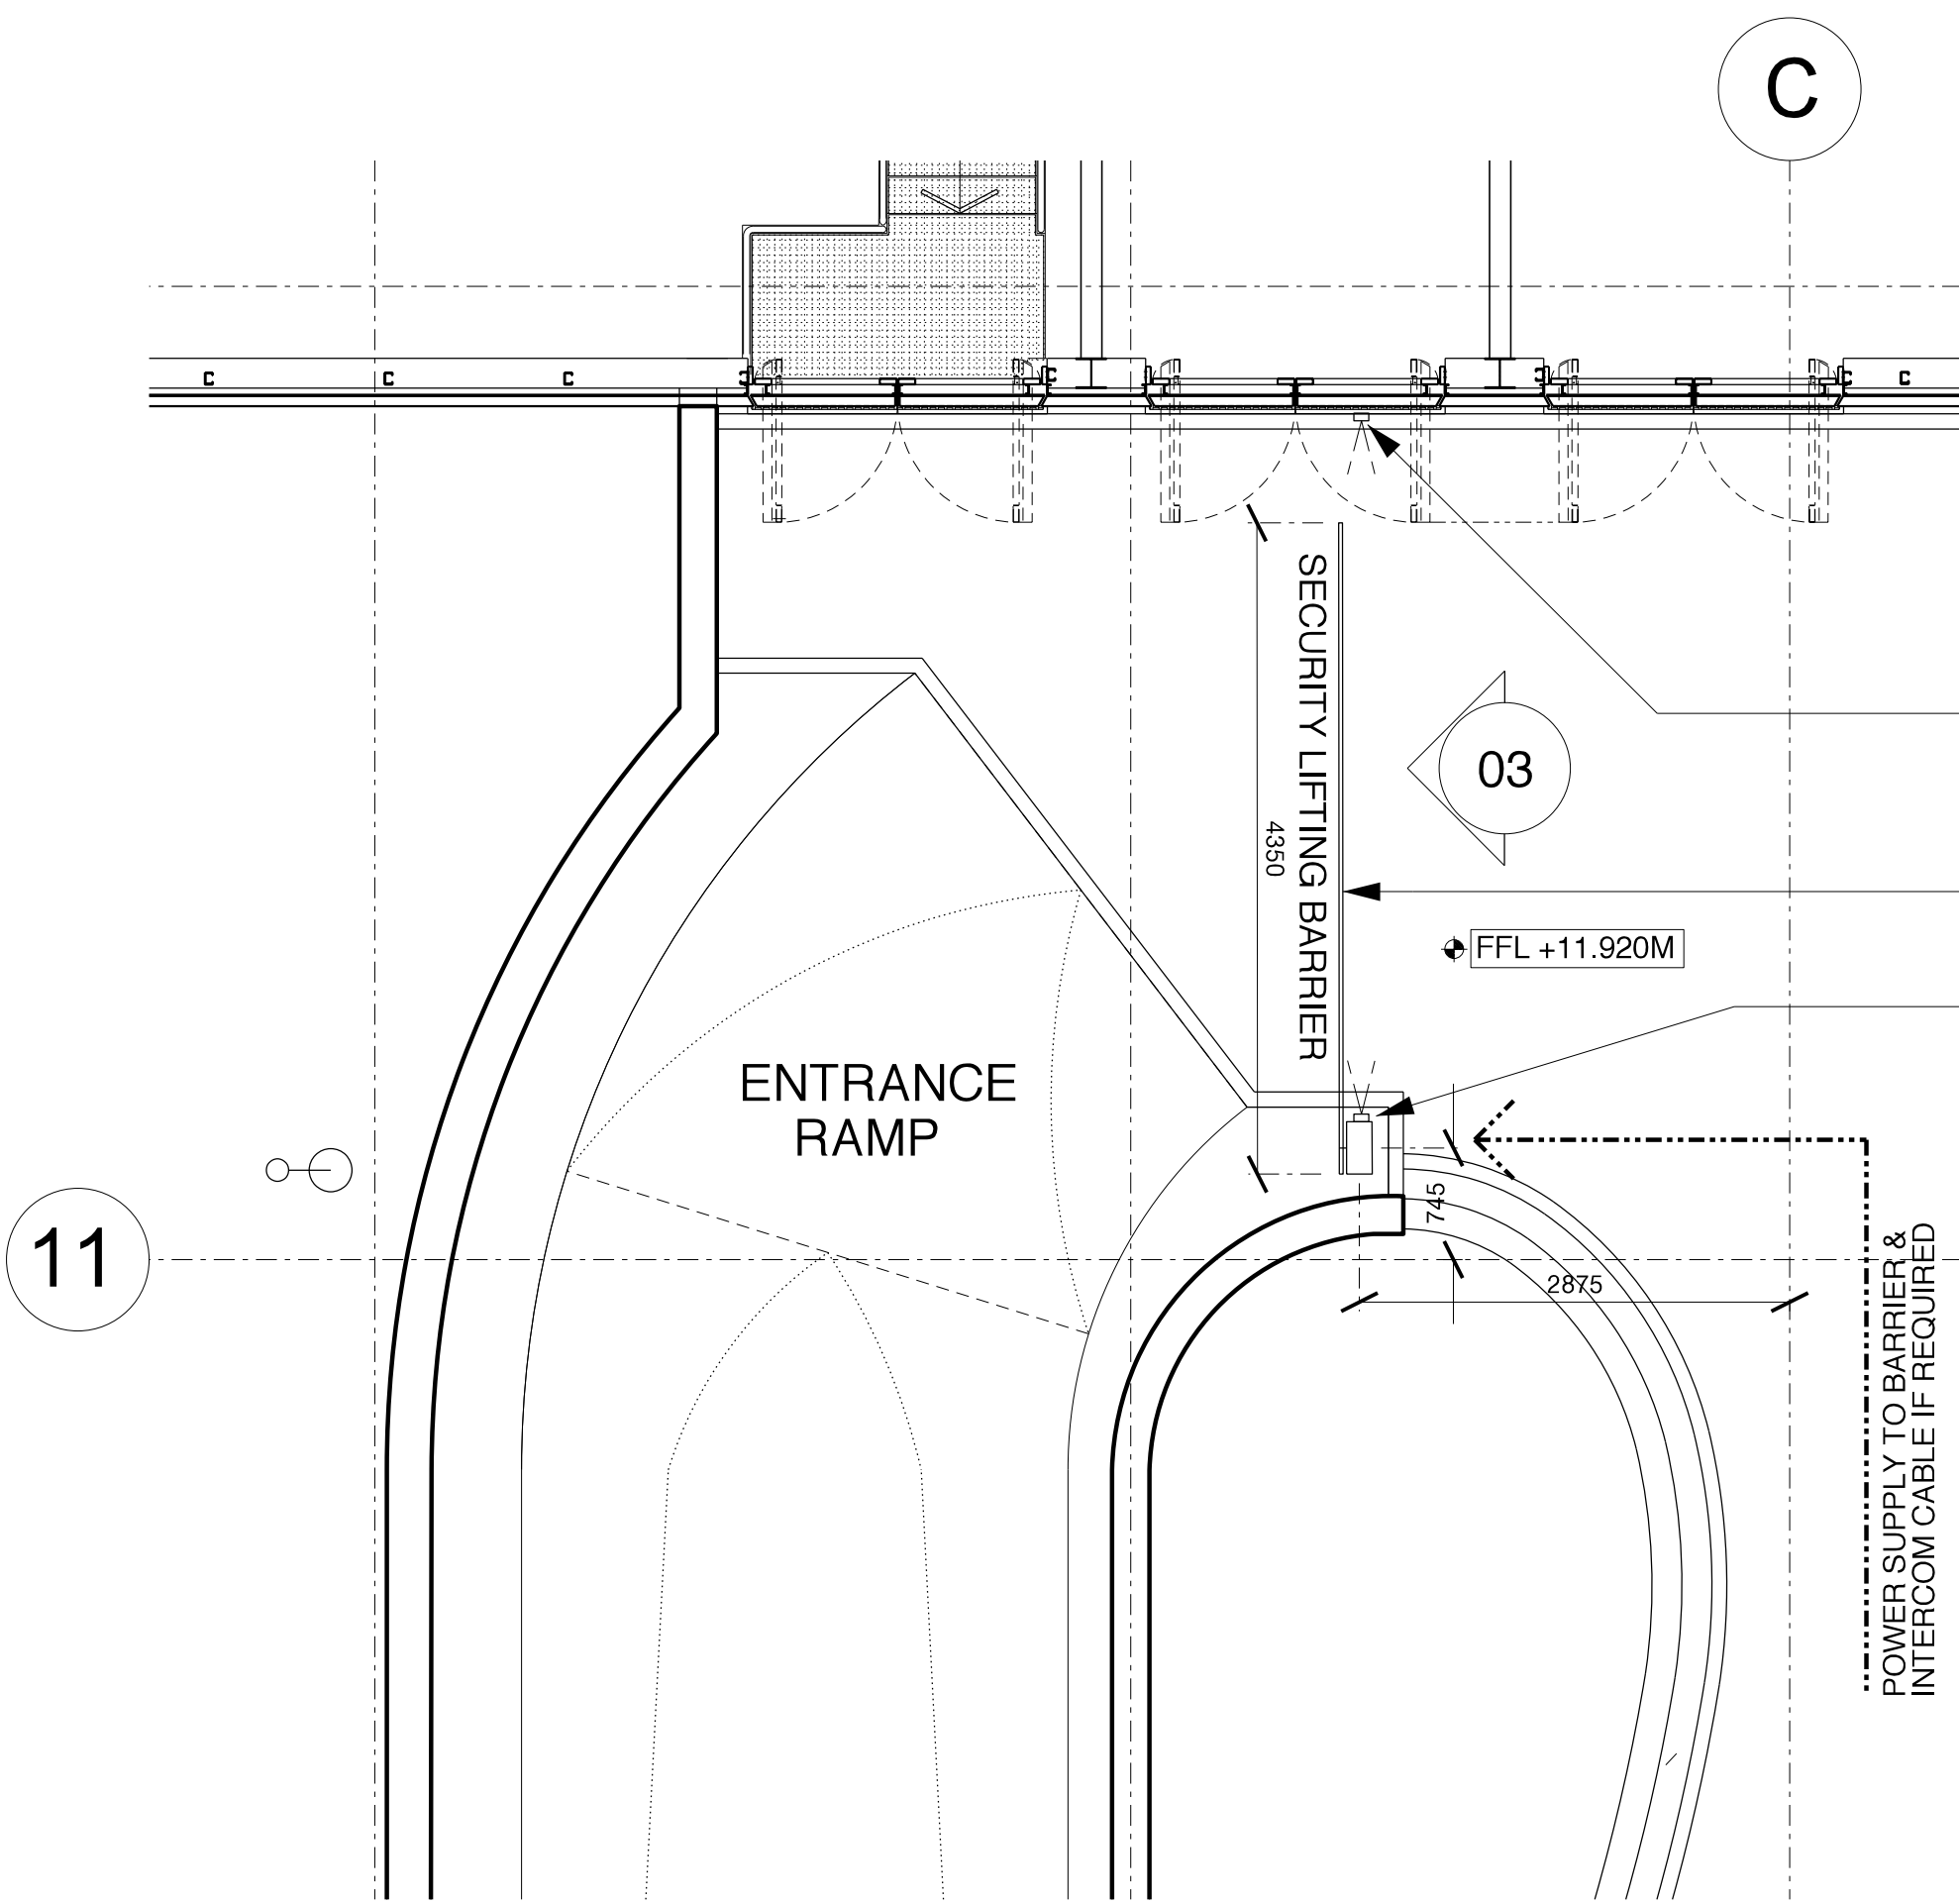


03 ELEVATION OF NORTH WEST BARRIER
SECTION : SCALE 1/50

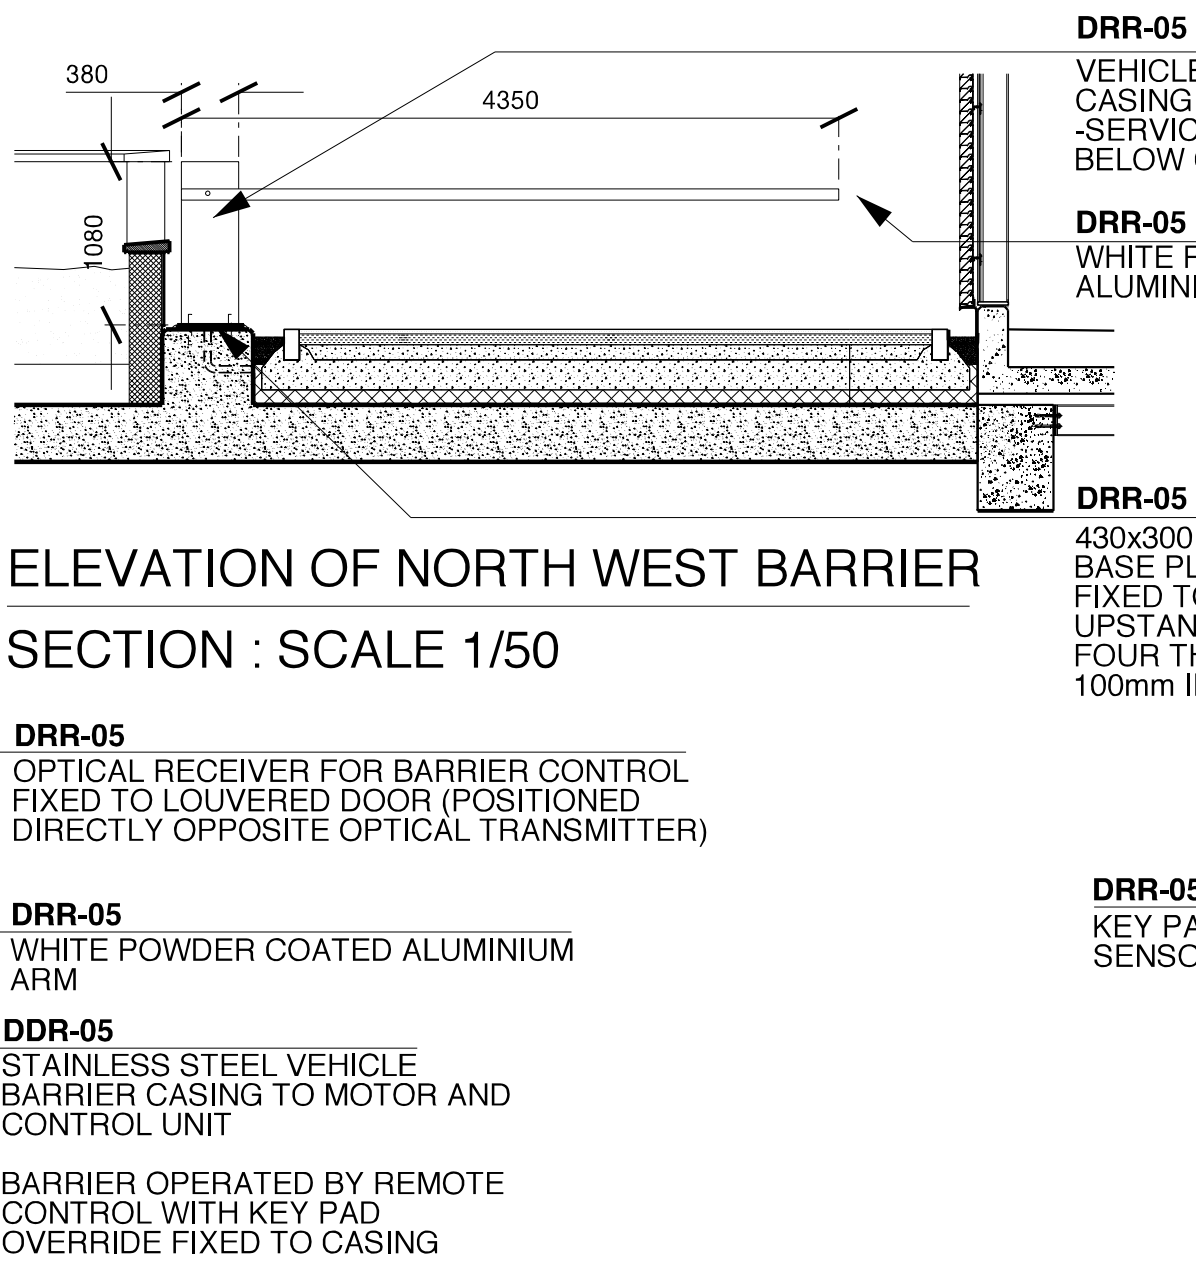


05 EXIT SHUTTER AT B1 LEVEL
PLAN : SCALE 1/50

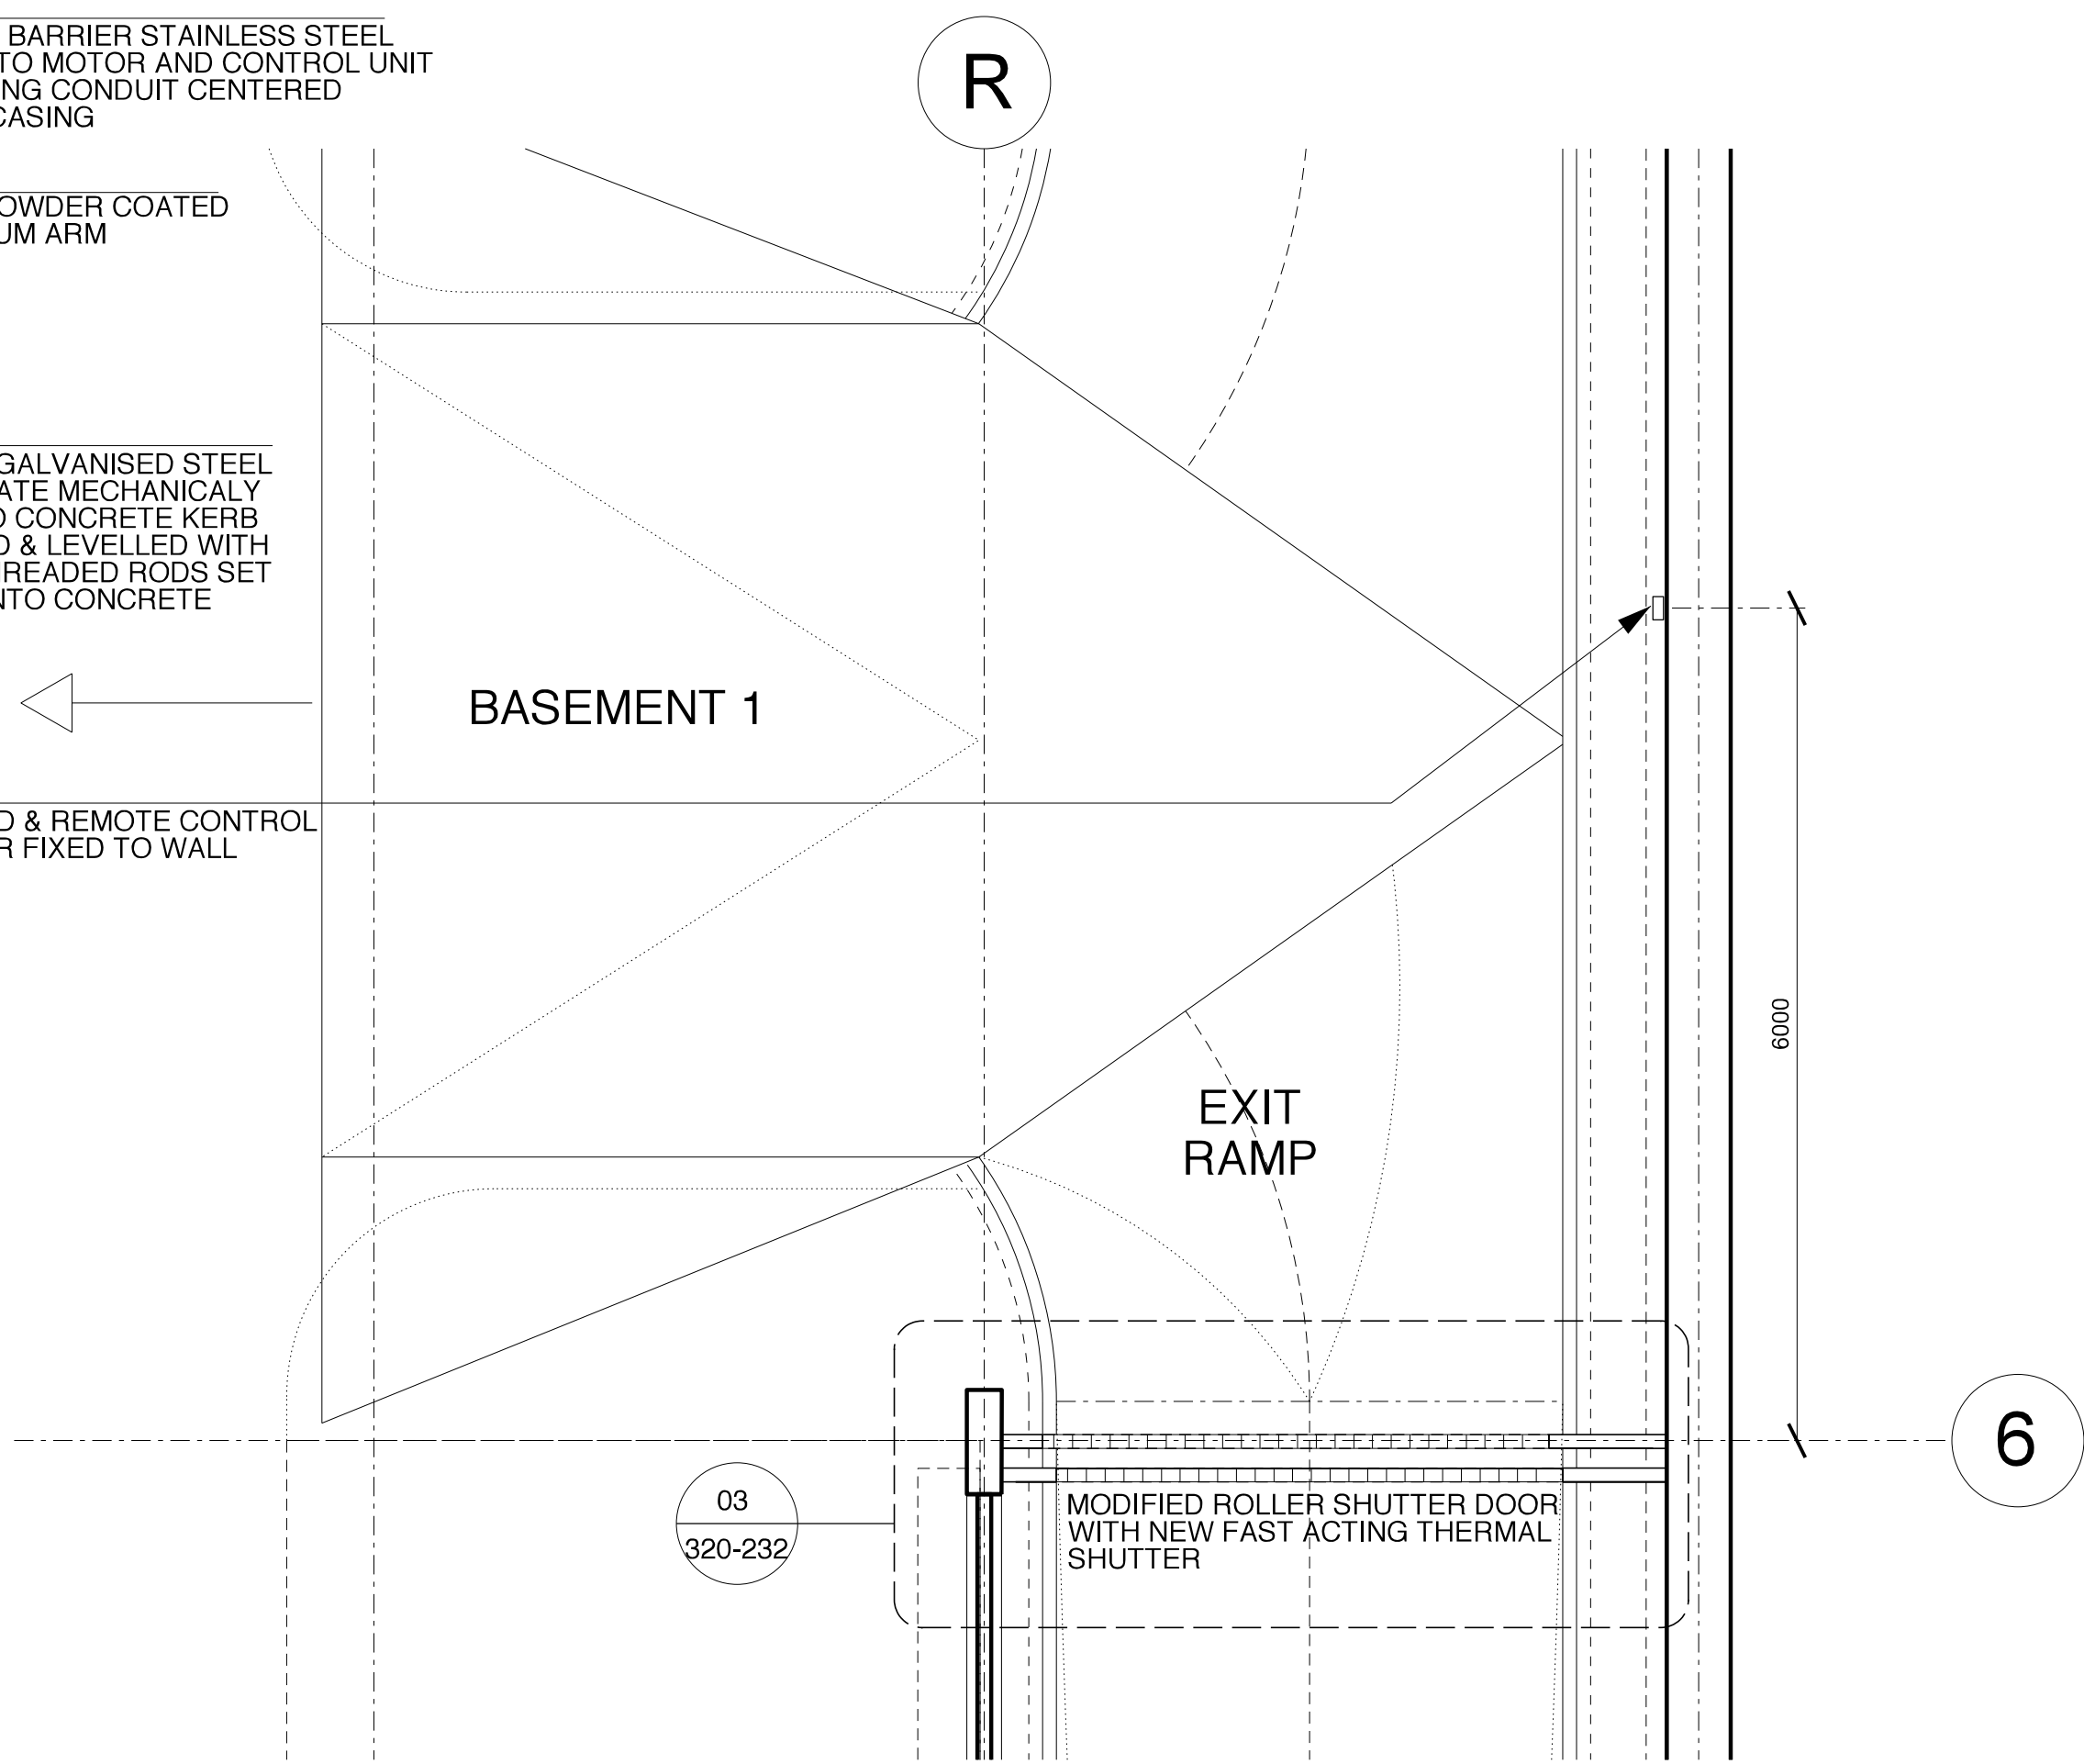


02 ENTRANCE SHUTTER AT B1 LEVEL
PLAN : SCALE 1/50

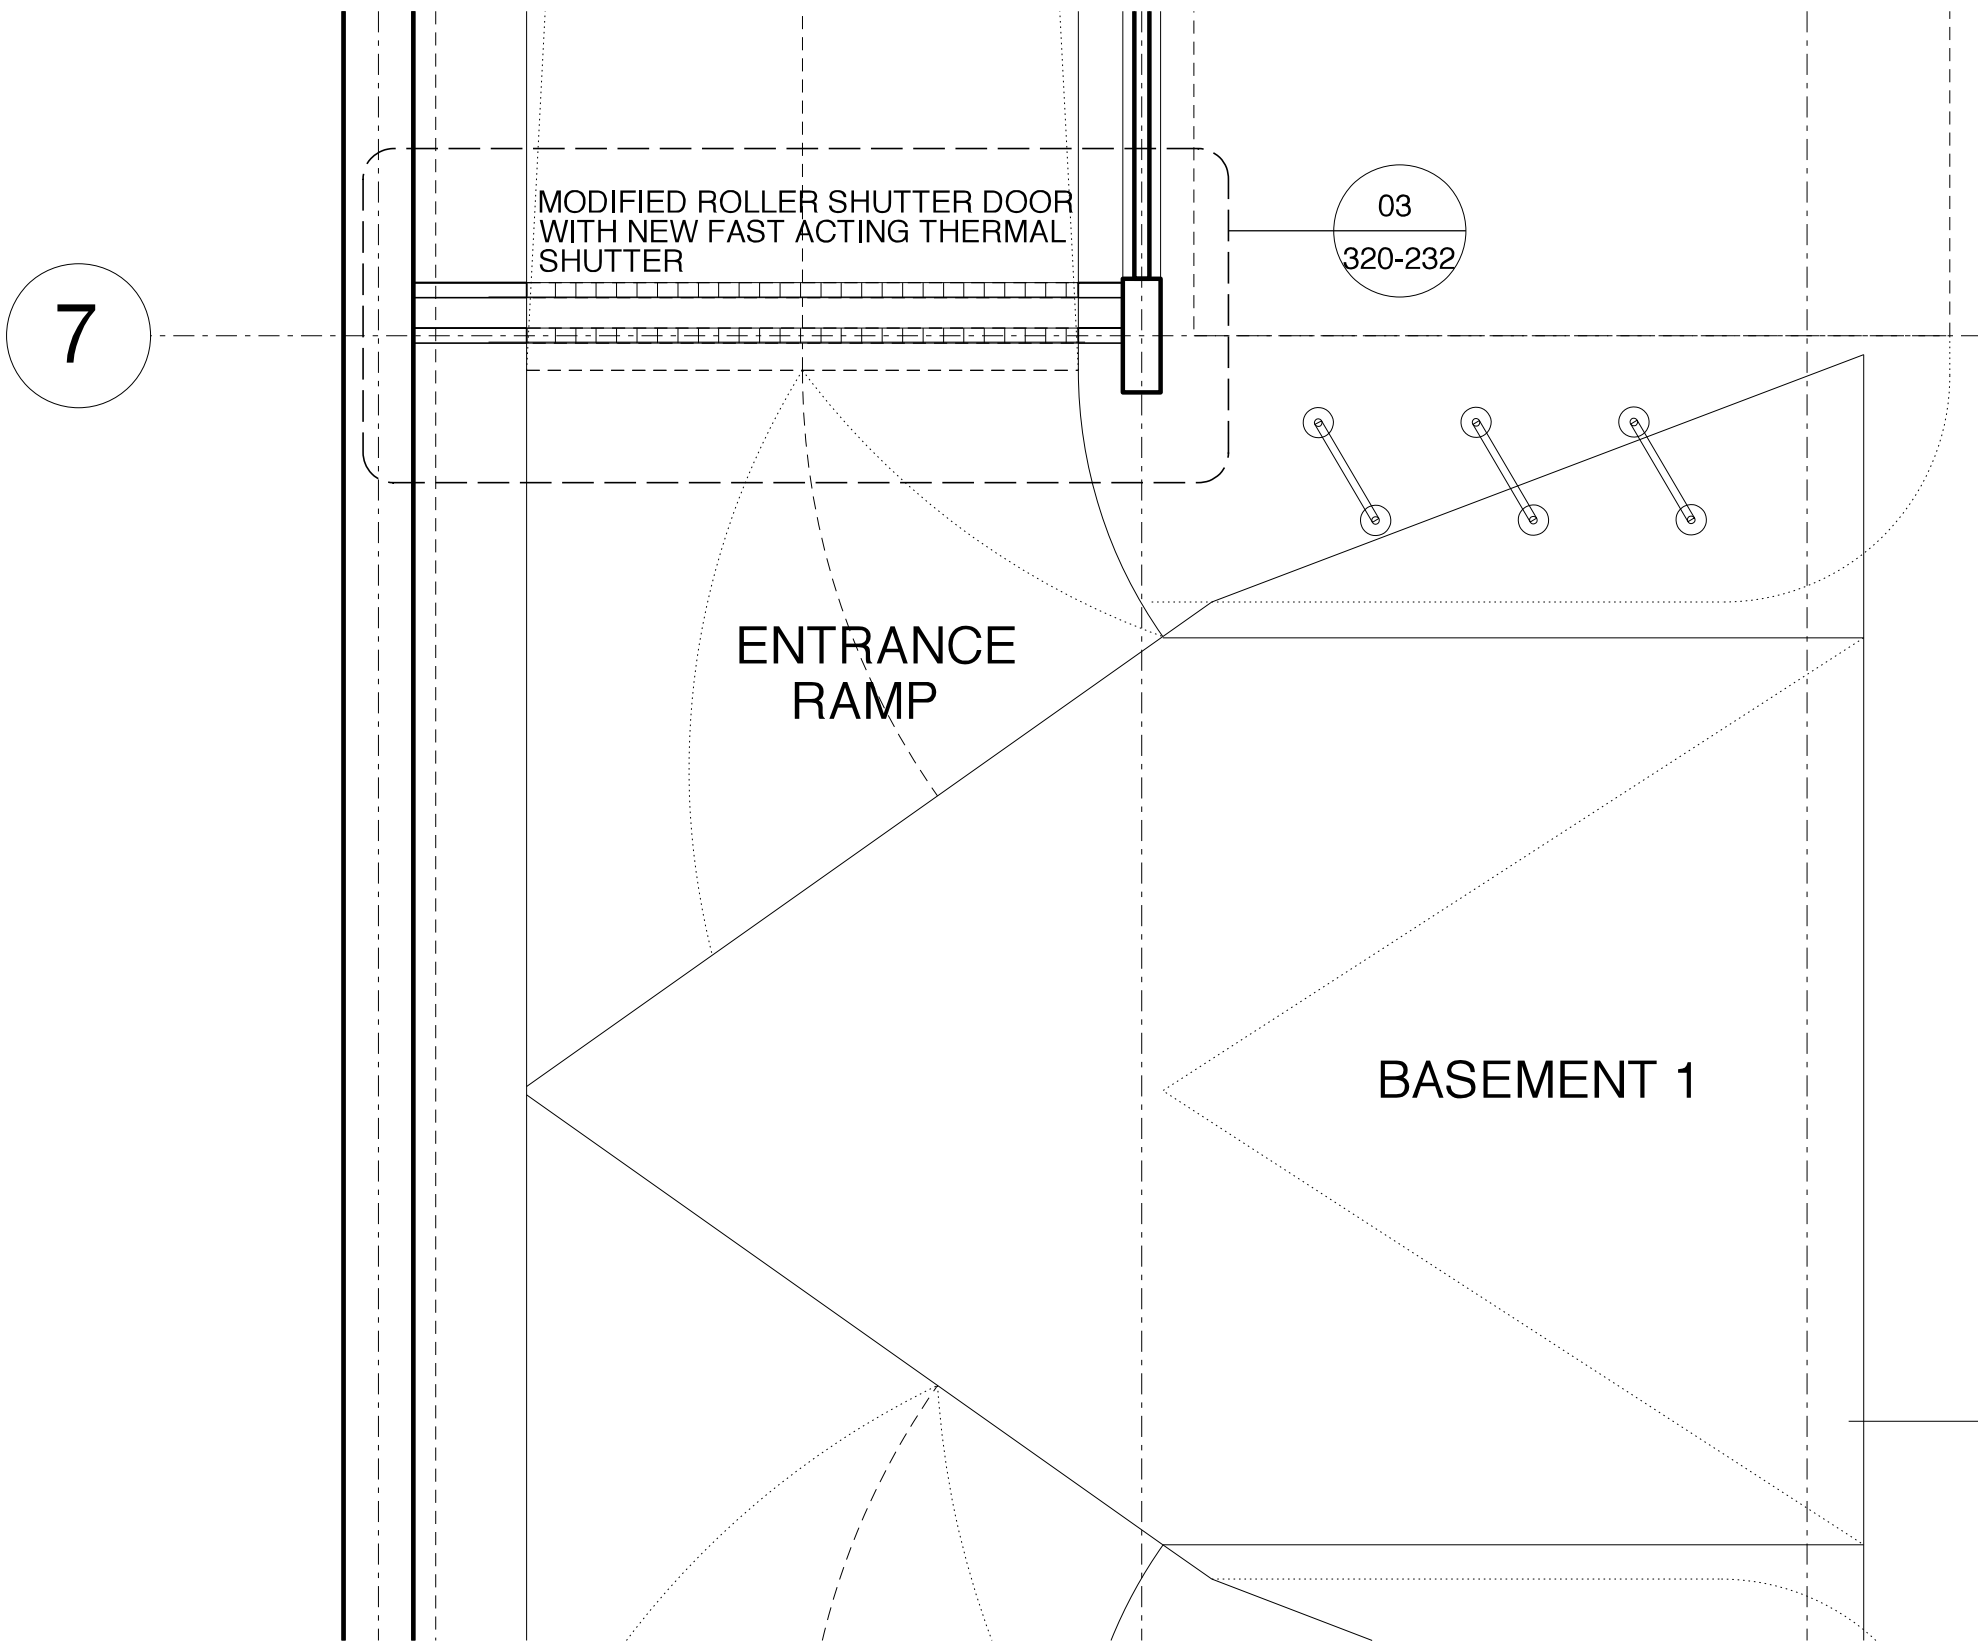

04 ELEVATION OF SOUTH EAST BARRIER
SECTION : SCALE 1/50

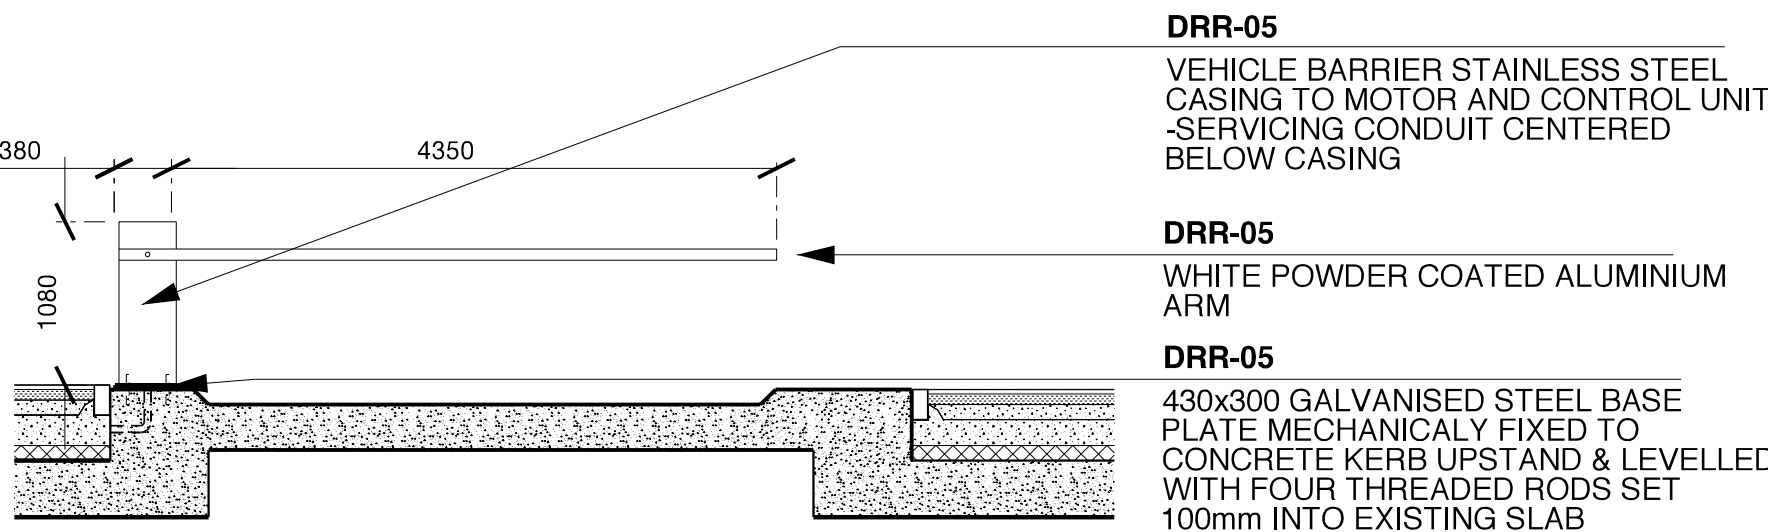

06 SOUTH EAST EXTERNAL EXIT BARRIER
PLAN : SCALE 1/50

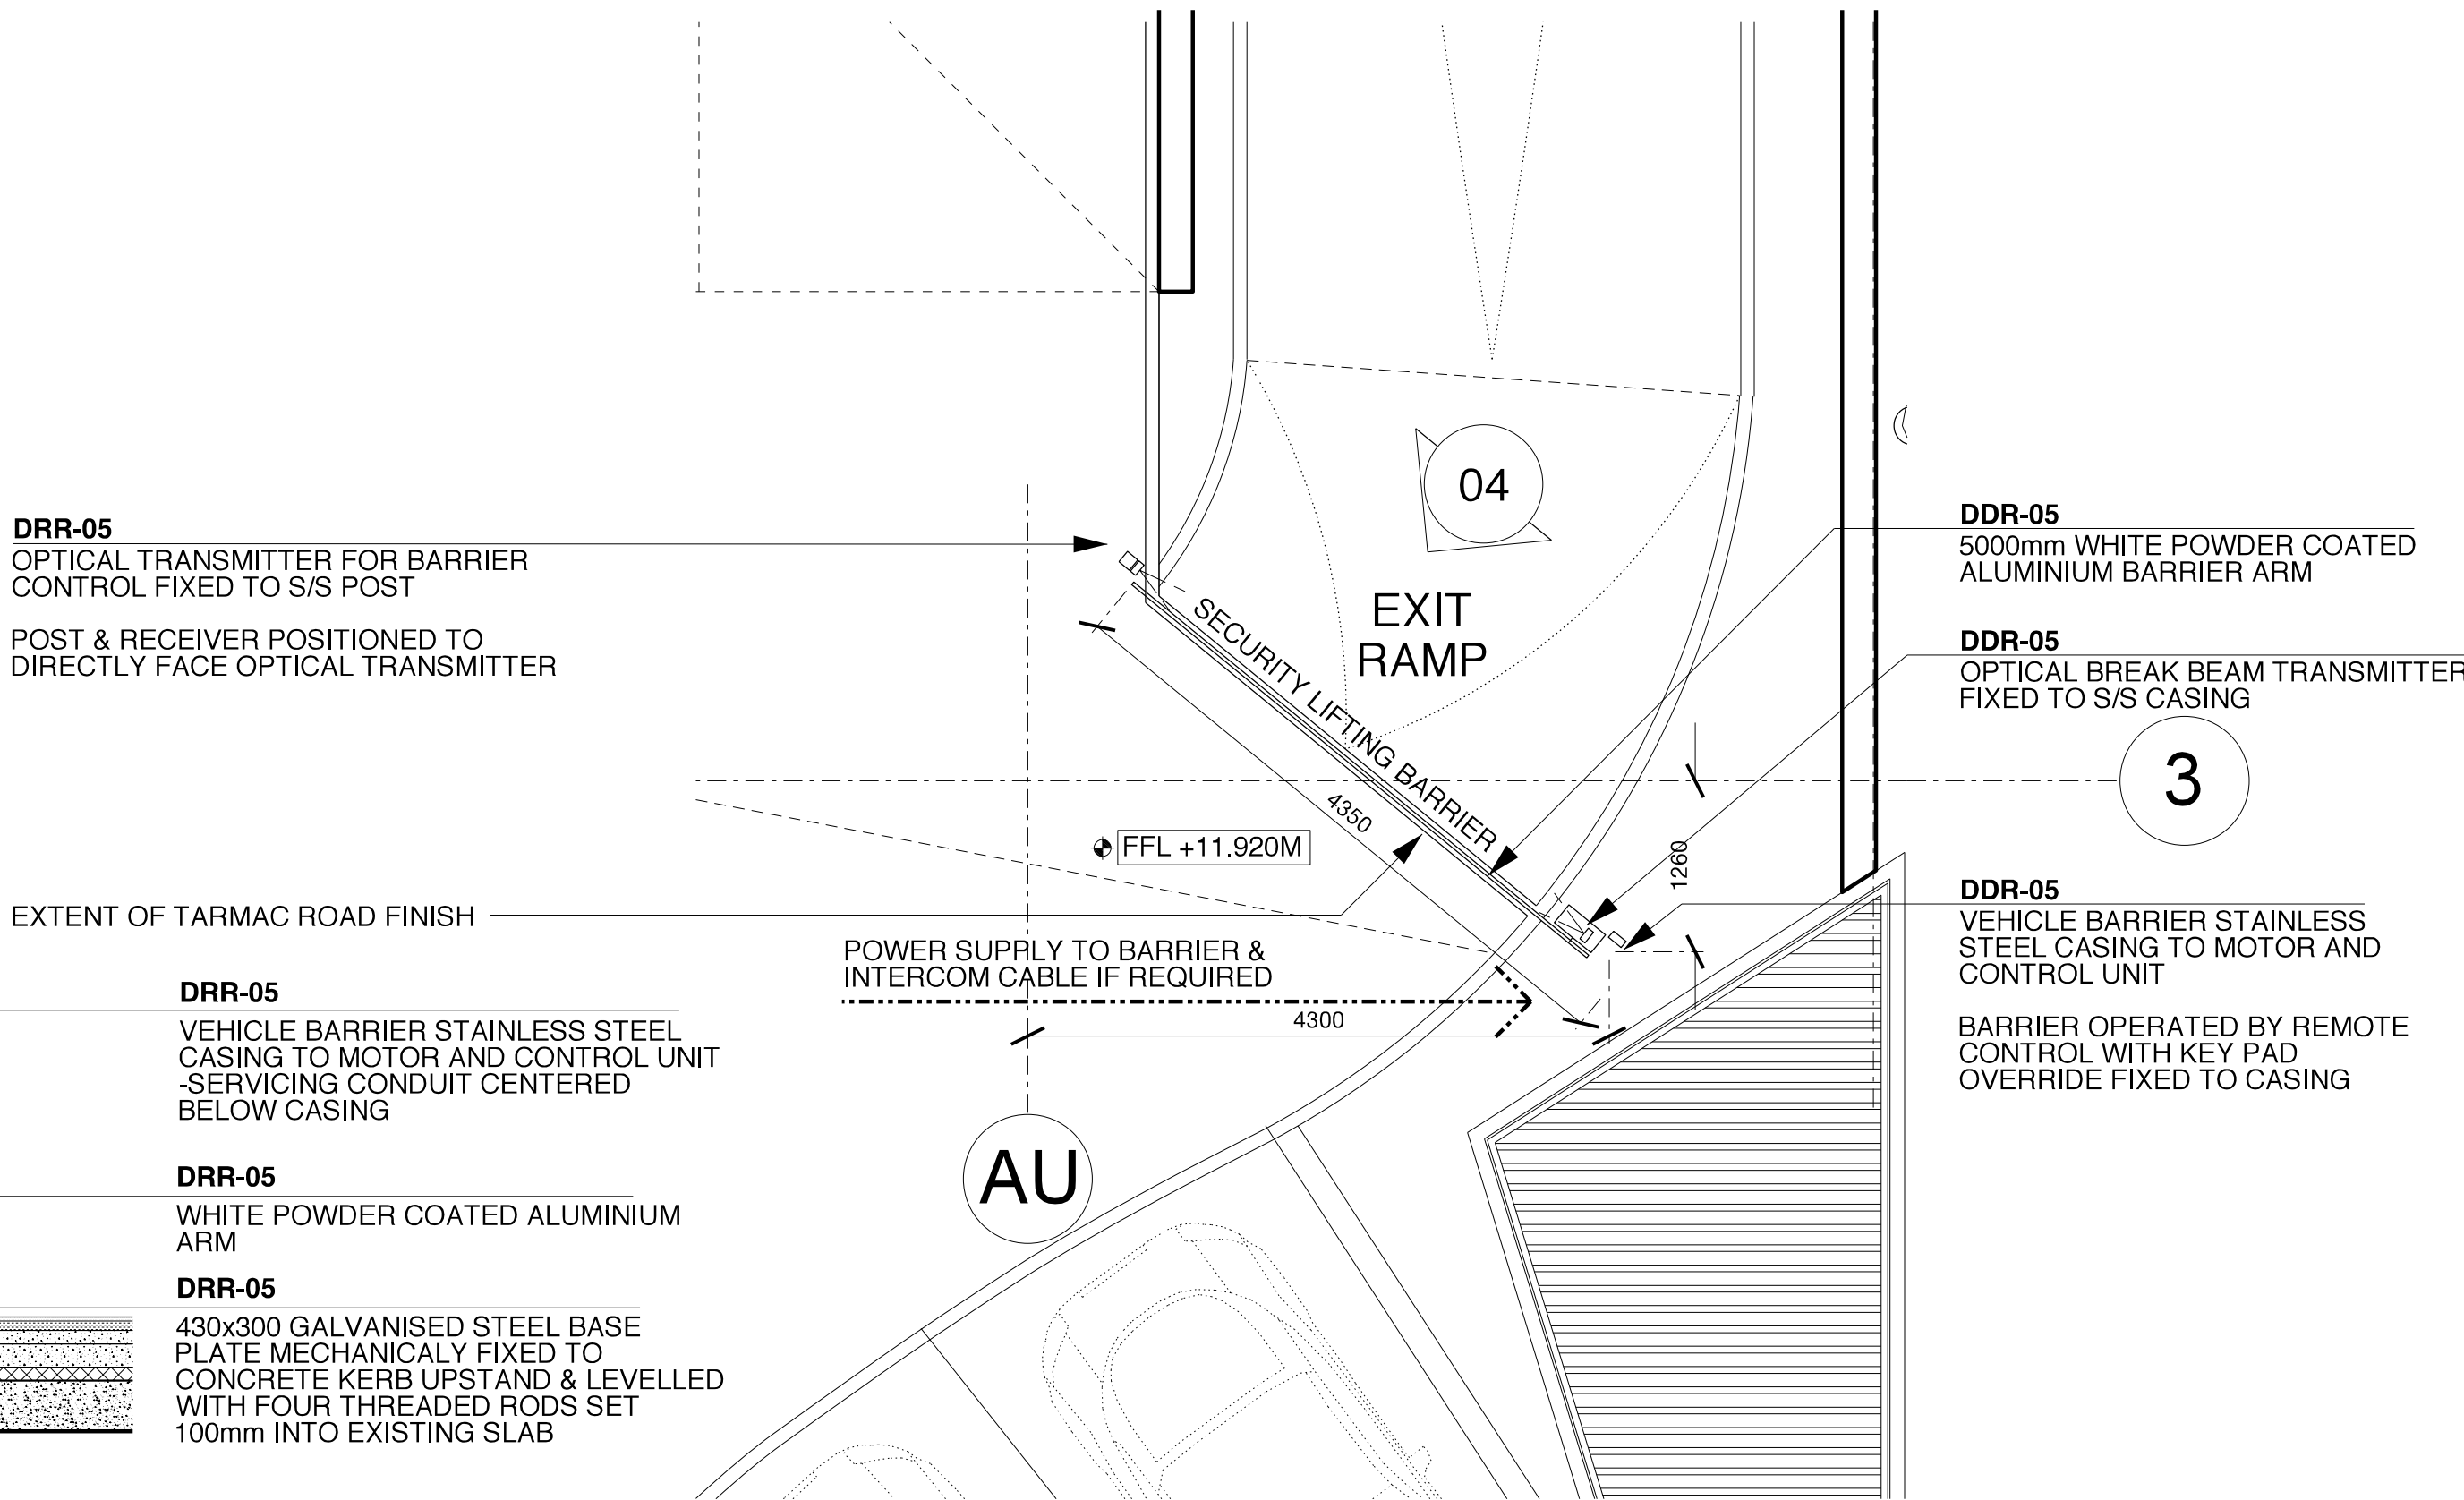

Rev	Date	Description	By	Chkd	App
-	10.09.08	CONSTRUCTION ISSUE: BASEMENT SHUTTERS AND VEHICLE BARRIERS	AW	CF	SR


Do not Scale. Used figured dimensions only. All dimensions to be checked on site

All drawings to be read in conjunction with the Engineers' drawings. Any discrepancies between consultants drawings to be reported to the Architect before any work commences.

The Contractor's attention is drawn to the Health & Safety matters identified in the Health & Safety plan as being potentially hazardous. These items should not be considered as a complete and final list. The Work Package Contractor's normal Health and Safety obligations still apply when undertaking constructional operations both on and off site.

CONSTRUCTION ISSUE

FIT OUT

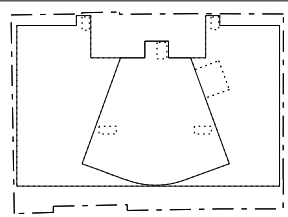

24 Britton Street
London EC1M 5UA

+44 (0) 20 7608 7900 T
+44 (0) 20 7608 7901 F
info@wilkinsonseye.com

WilkinsonEyre.Architects

Project	AUDI WEST LONDON			Drawn/Chkd	App
				AW/CF	SR
Title	VEHICLE ACCESS BARRIER SETTING OUT				
WE Job No.	Date	Scale	Scale	Drawing no.	Rev.
320	08.04.08	Scale 0A3 - Scale 0A1 1:50		WE-320-237	-