



- S&C**
INVERT LEVEL OF SERVICES TO BE CHECKED ON SITE
- DRR-10A**
PAINTED METAL DOOR HEAD CASING
- DRR-10A**
FAST ACTION TWIN SKINNED BI-PARTING DOORS
MIN CLEAR HEADROOM THROUGH SHUTTER - 2100mm
- DRR-10A**
CLEAR WINDOW SECTION
- BLK-01**
EDGE OF BLOCKWORK NIB WALLS TO DOOR OPENING

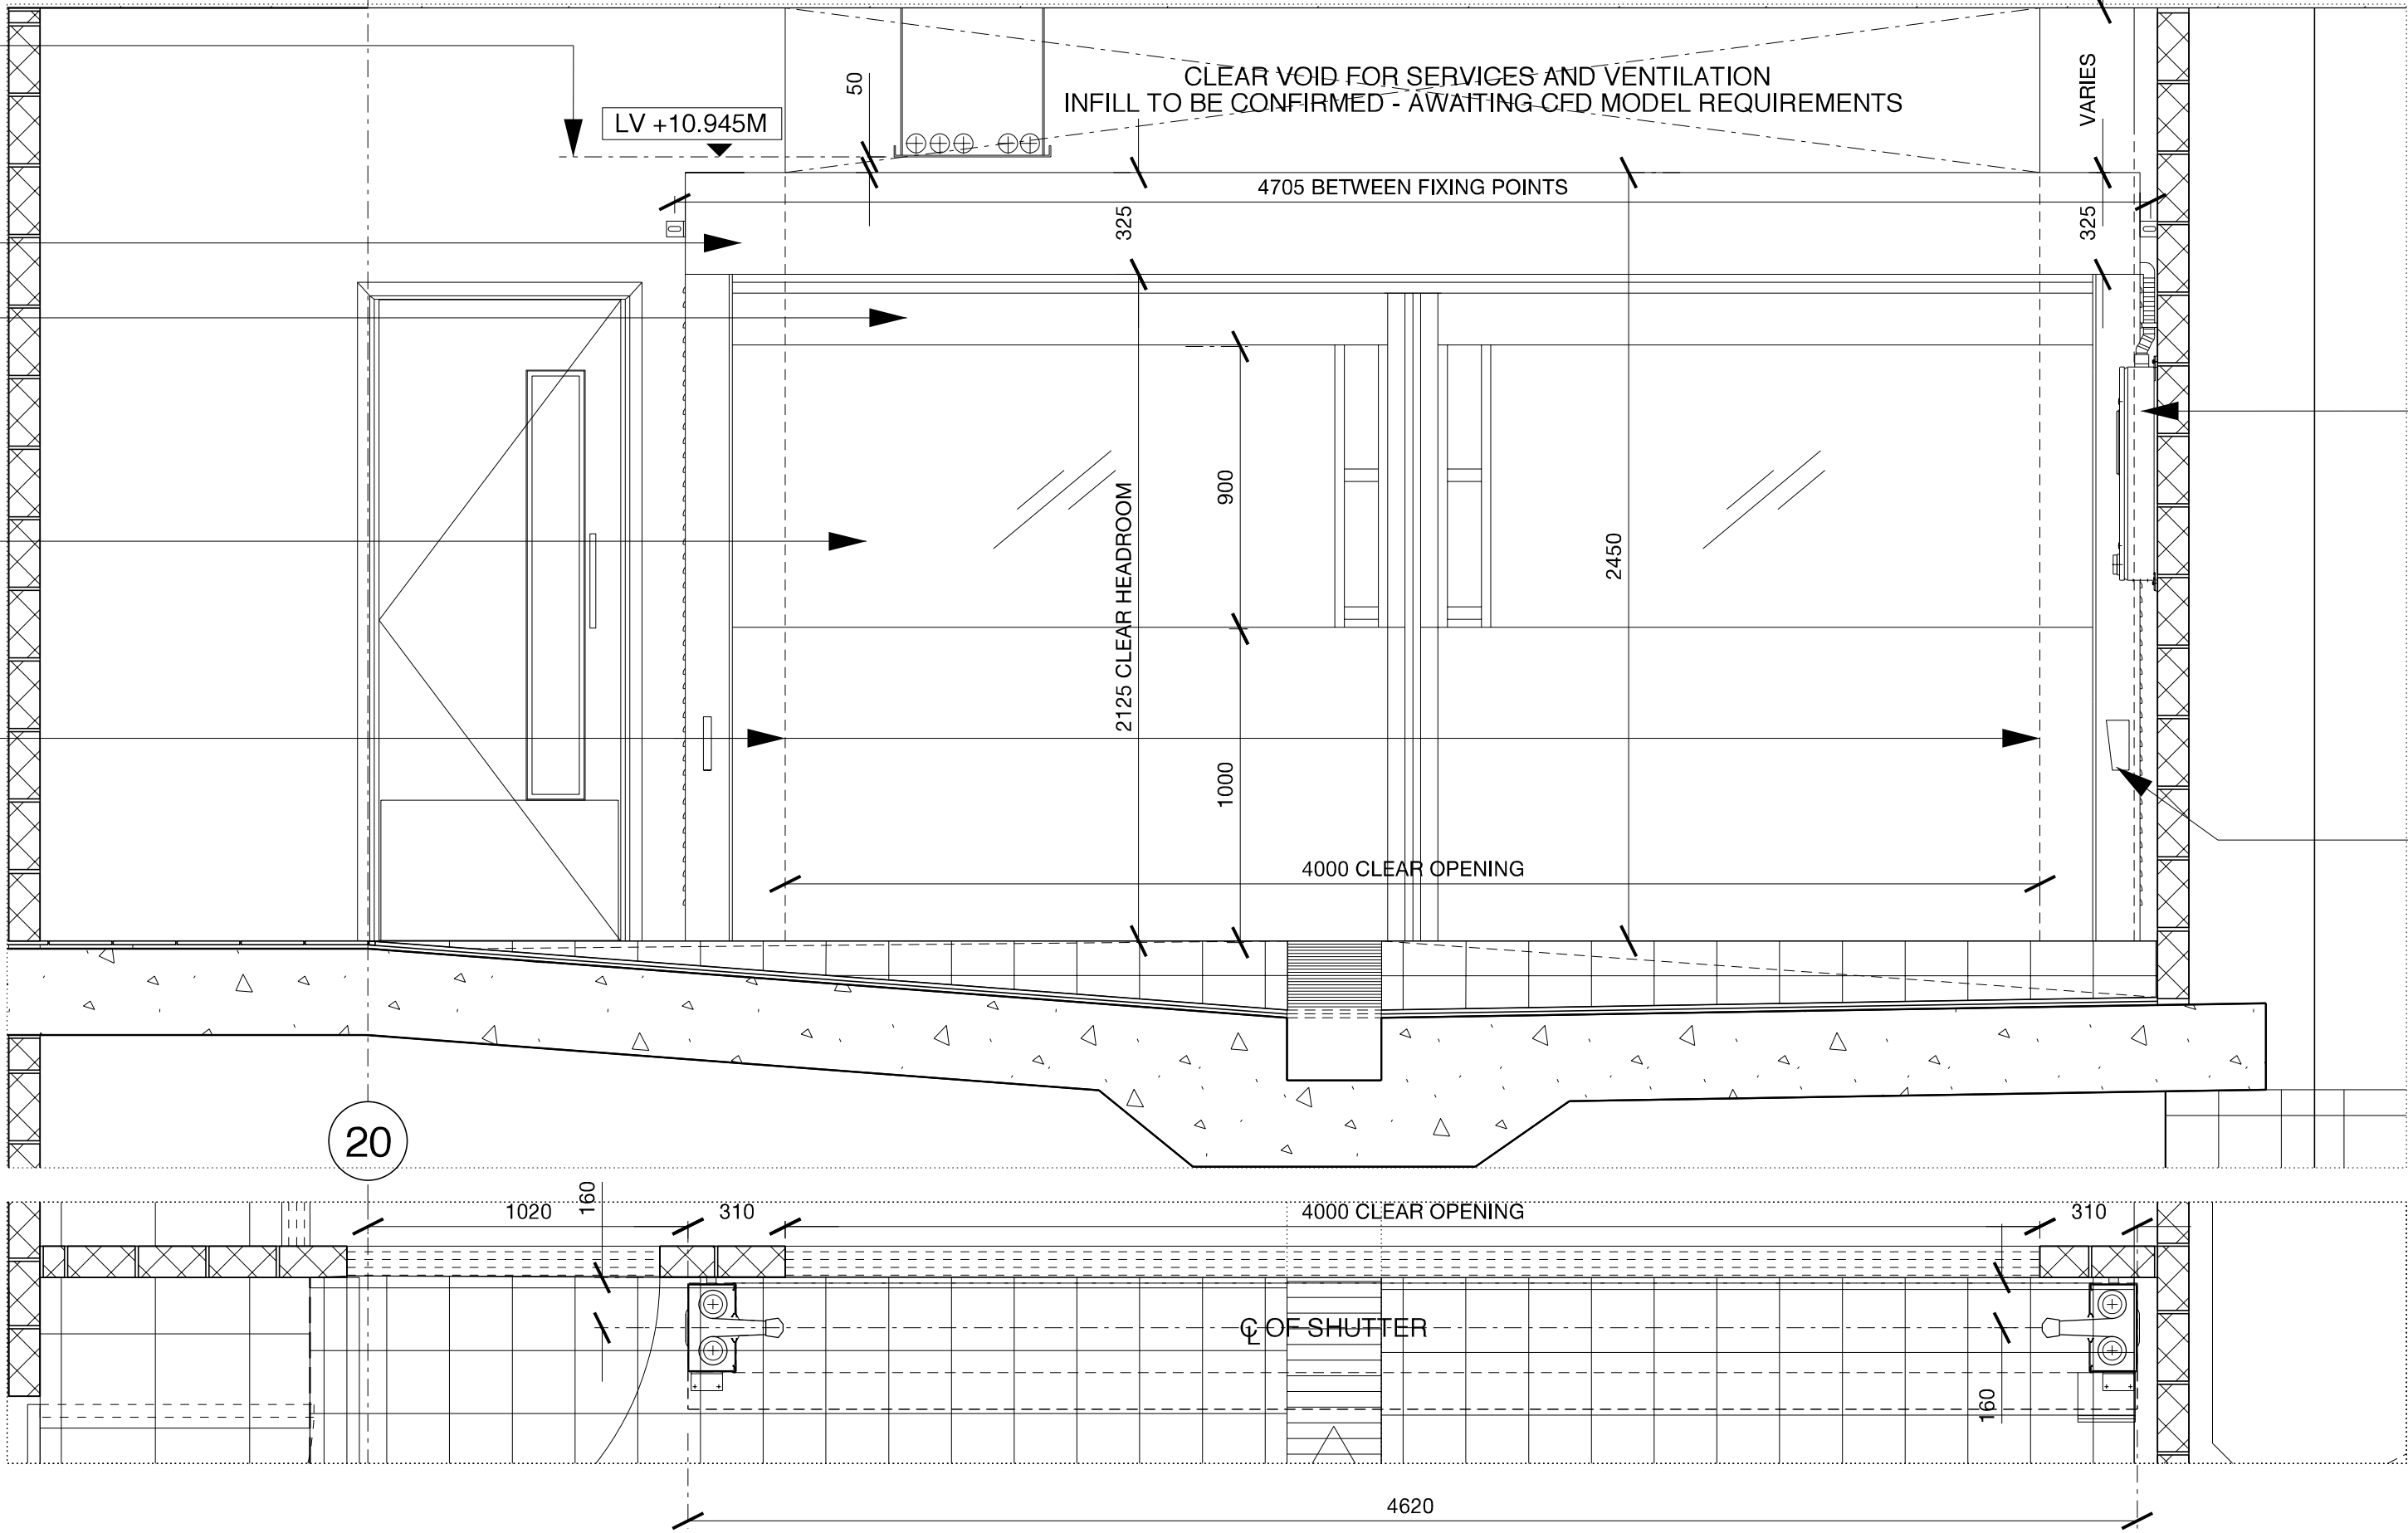


01 PLAN & ELEVATION THROUGH B1 EAST/WEST DRY BAY AREA DOORS

- DRR-10**
FULLY WATER RESISTANT PAINTED METAL DOOR HEAD CASING
- DRR-10**
FAST ACTION TWIN SKINNED FULLY WATER RESISTANT BI-PARTING DOORS
- DRR-10**
CLEAR WINDOW SECTION
- BLK-01**
EDGE OF BLOCKWORK NIB WALLS TO DOOR OPENING

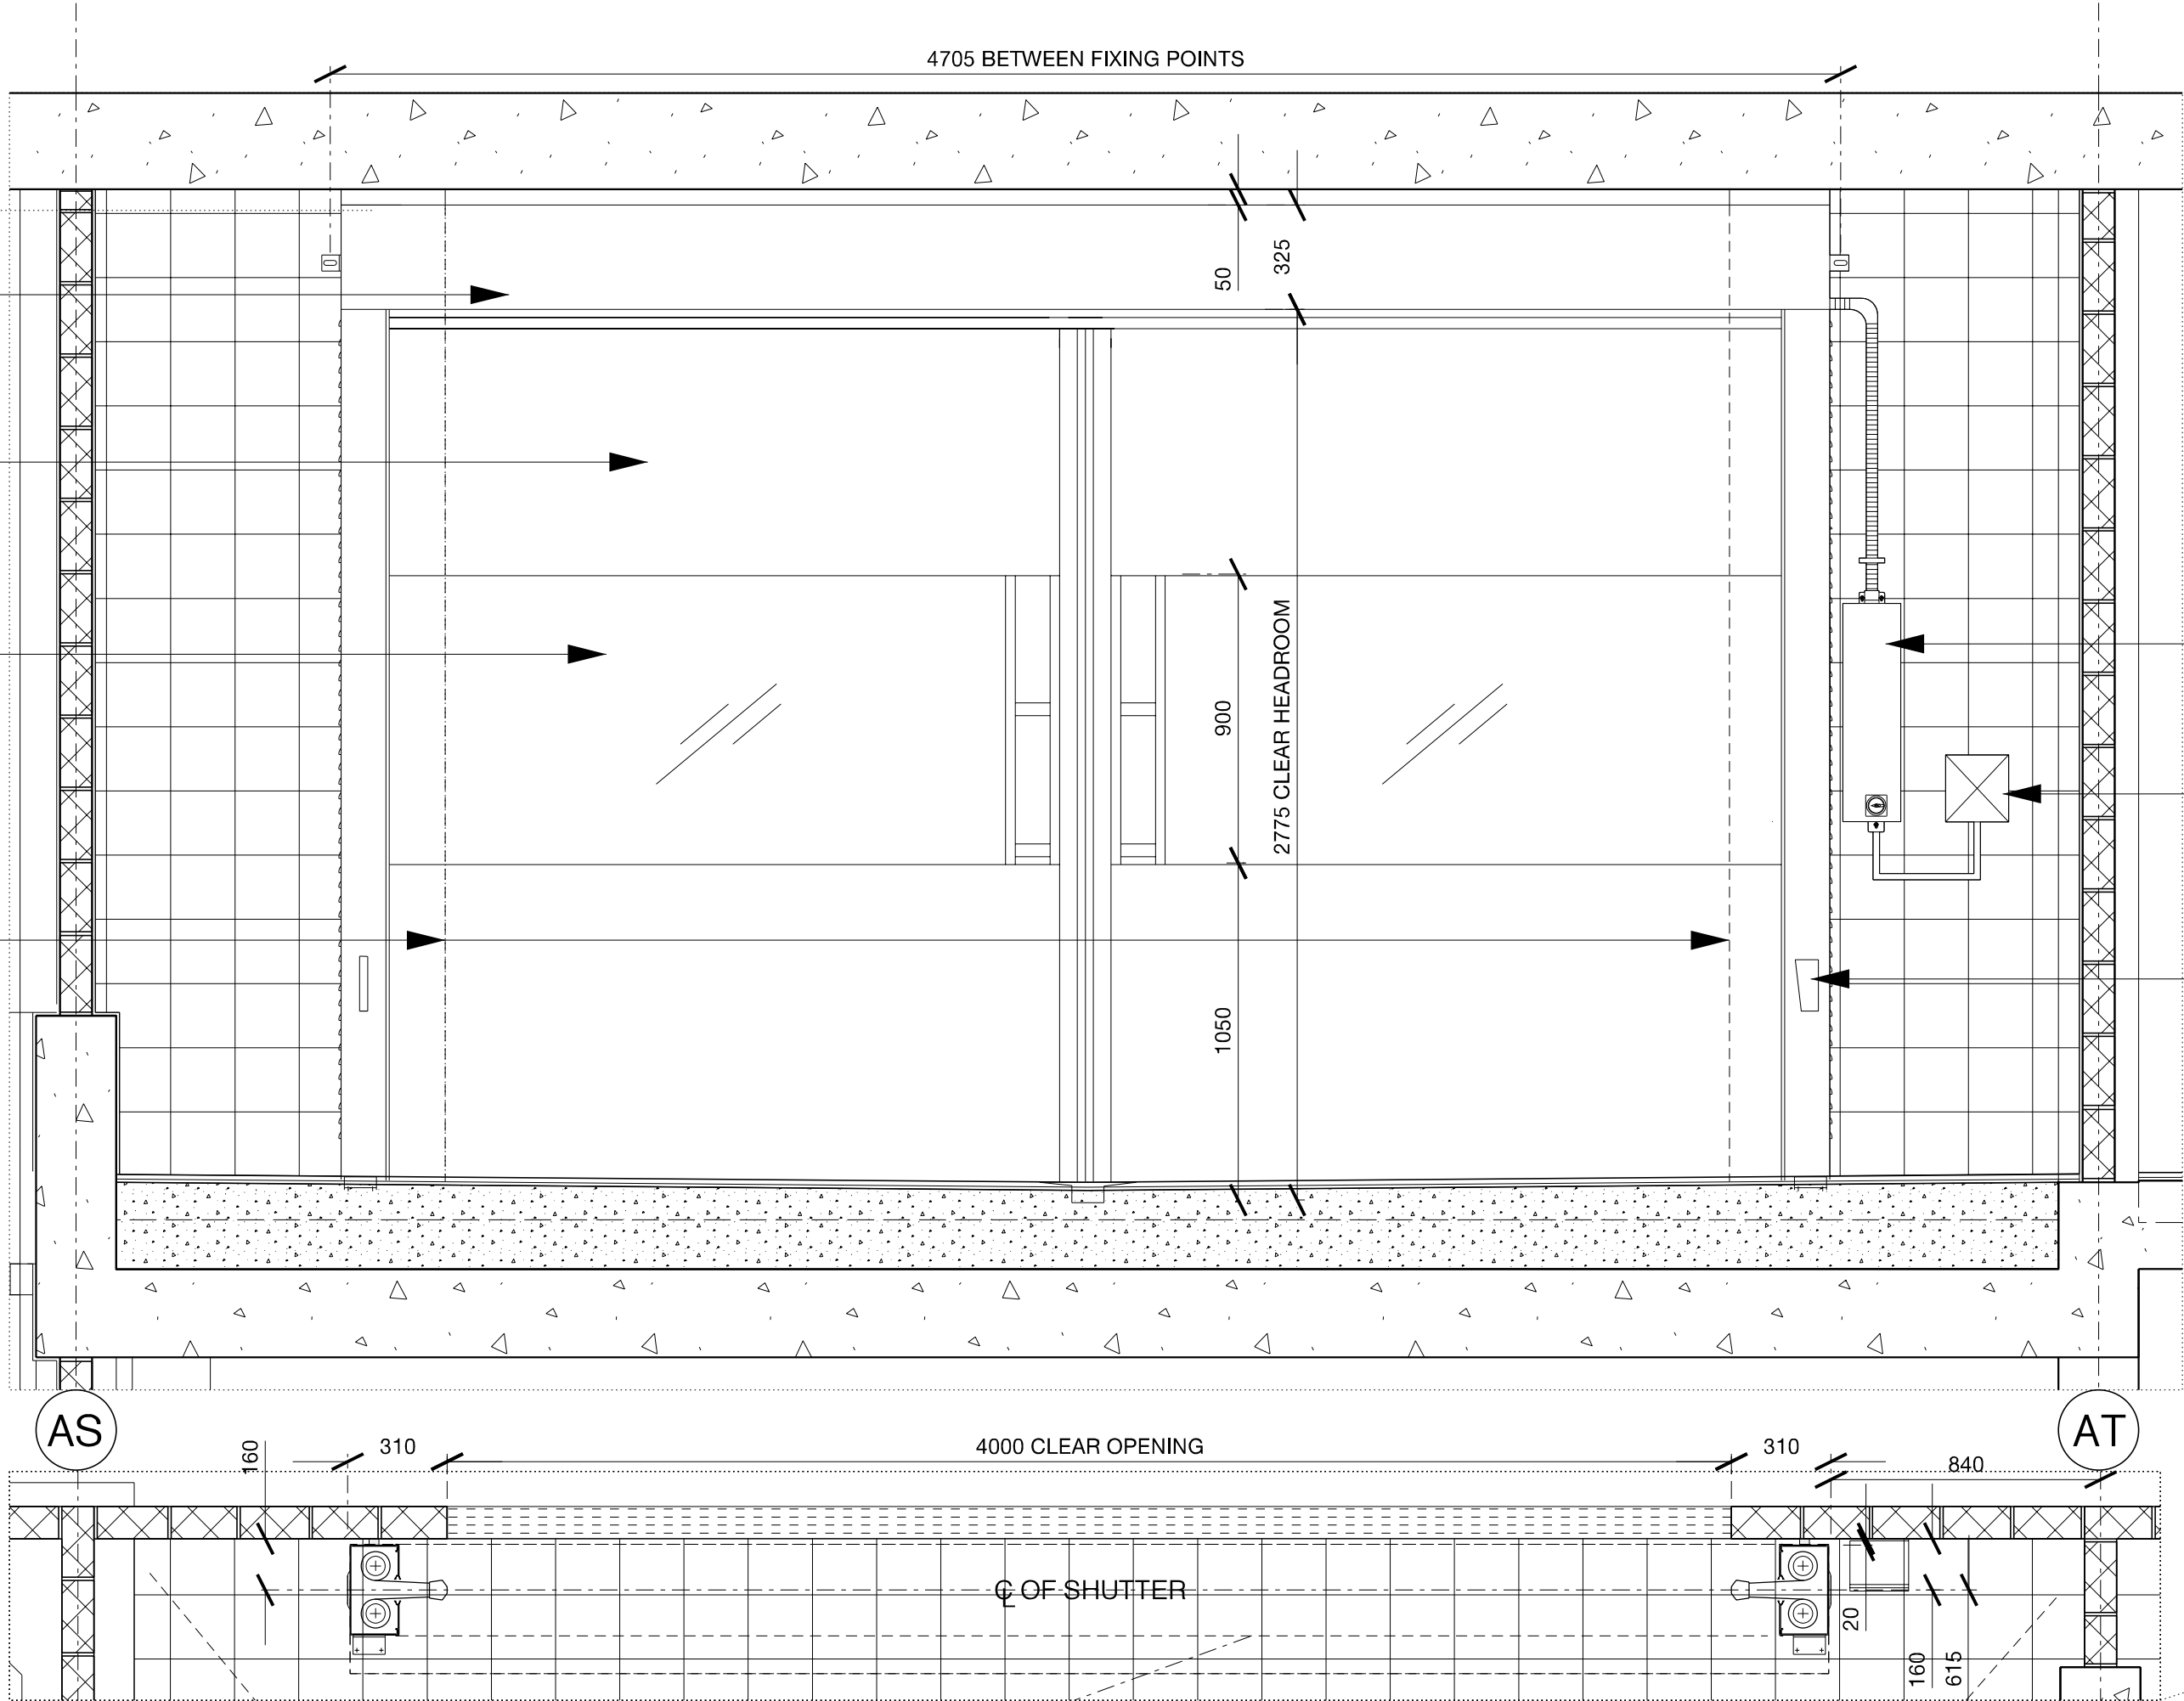


03 PLAN & ELEVATION THROUGH B1 WET BAY

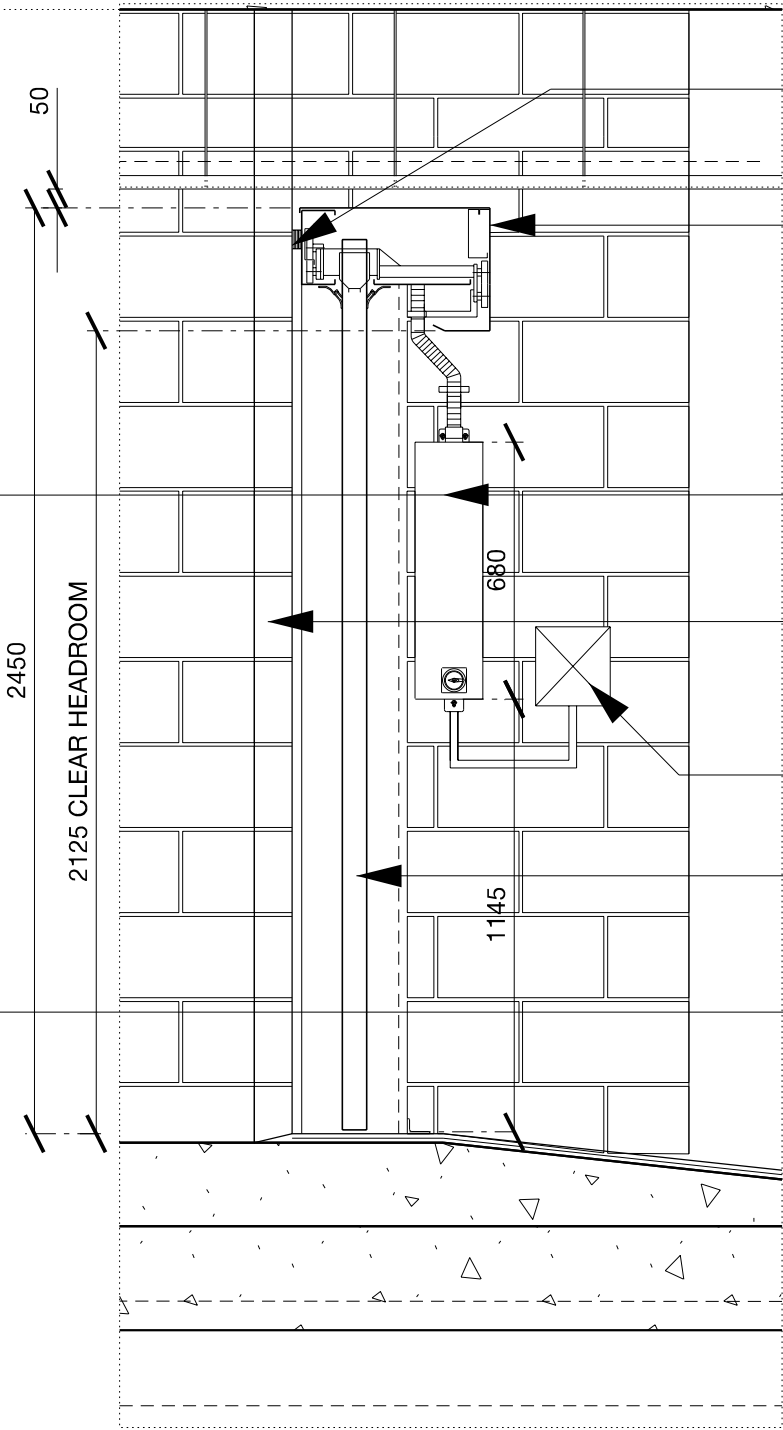

02 SECTION THROUGH SHUTTER

- BLK-01**
FACE FIXINGS DIRECTLY TO BLOCKWORK NIB WALLS
- DRR-10A**
PAINTED METAL DOOR HEAD CASING
- DRR-10A**
DOOR CONTROL PANEL FIXED TO WALL
- BLK-01**
BLOCKWORK NIB WALL TO FORM OPENING
- DRR-10A**
MAINS ISOLATOR
- DRR-10A**
FAST ACTION TWIN SKINNED BI-PARTING DOORS
- DRR-10A**
PHOTOCELL FIXED TO DOOR FRAMING

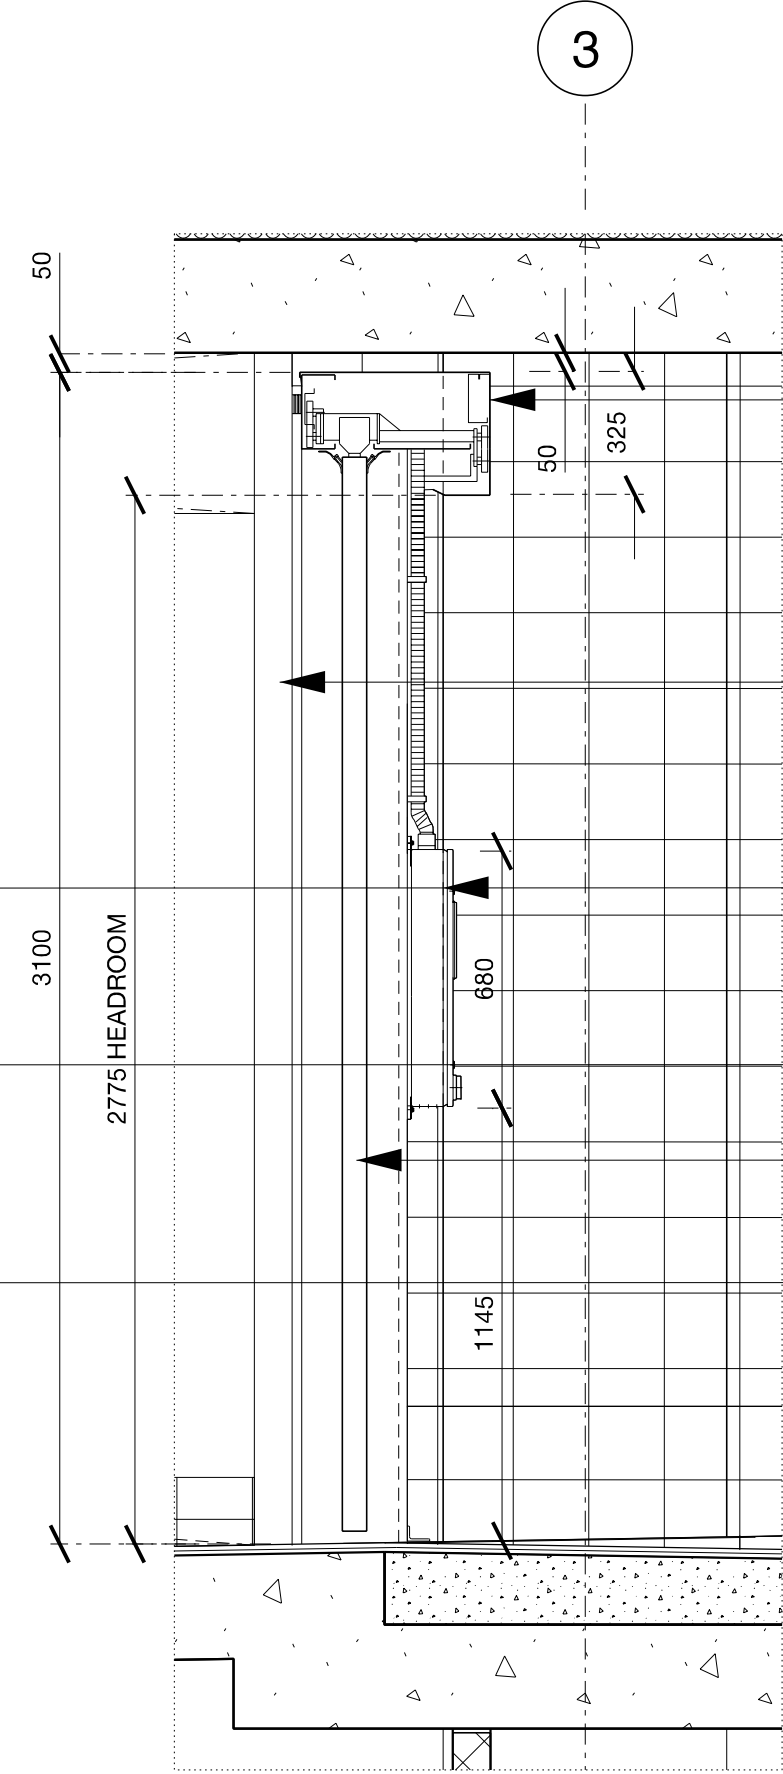

04 SECTION THROUGH SHUTTER

- DRR-10**
FULLY WATER RESISTANT PAINTED METAL DOOR HEAD AND SIDE CASING
- BLK-01**
FACE FIXINGS DIRECTLY TO BLOCKWORK NIB WALLS
- DRR-10**
DOOR CONTROL PANEL FIXED TO WALL
- DRR-10**
MAINS ISOLATOR
- DRR-10**
FAST ACTION TWIN SKINNED BI-PARTING DOORS
- DRR-10**
PHOTOCELL FIXED TO DOOR FRAMING

NOTE:
ALL STRUCTURAL OPENING DIMENSIONS
TO BE SITE CHECKED PRIOR TO
CONSTRUCTION

Rev	Date	Description	By	Chkd	App
-	10.09.08	CONSTRUCTION ISSUE: BASEMENT SHUTTERS AND VEHICLE BARRIERS	AW	CF	SR
A	23.10.08	CONSTRUCTION ISSUE: DRY BAY SHUTTER LOWERED TO ACCOMMODATE SERVICES	AW	CF	SR


Do not Scale. Used figured dimensions only. All dimensions to be checked on site

All drawings to be read in conjunction with the Engineers' drawings. Any discrepancies between consultants drawings to be reported to the Architect before any work commences.

The Contractor's attention is drawn to the Health & Safety matters identified in the Health & Safety plan as being potentially hazardous. These items should not be considered as a complete and final list. The Work Package Contractor's normal Health and Safety obligations still apply when undertaking constructional operations both on and off site.

CONSTRUCTION ISSUE

FIT OUT

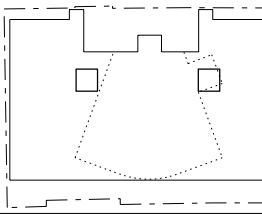

24 Britton Street
London EC1M 5UA

WilkinsonEyre.Architects

+44 (0) 20 7608 7900 T
+44 (0) 20 7608 7901 F
info@wilkinsonseyre.com

Project	AUDI WEST LONDON			Drawn/Chkd	App
Title	AUTOMATIC SHUTTERS TO B1 LEVEL PLAN SECTION & ELEVATIONS			AW/CF	SR
WE Job No.	Date	Scale	NTS	Drawing no.	Rev.
320	11.08.08	Scale 9A3 Scale 9A1	1:20	320-234	A