


Figured dimensions only are to be taken from this drawing.
All dimensions shall be checked on site prior to work commencing.
Any discrepancies shall be reported to the Architect.

revisions	
P1 15.10.06	First Issue
C1 03.09.08	Issue for Construction

WAB
GD

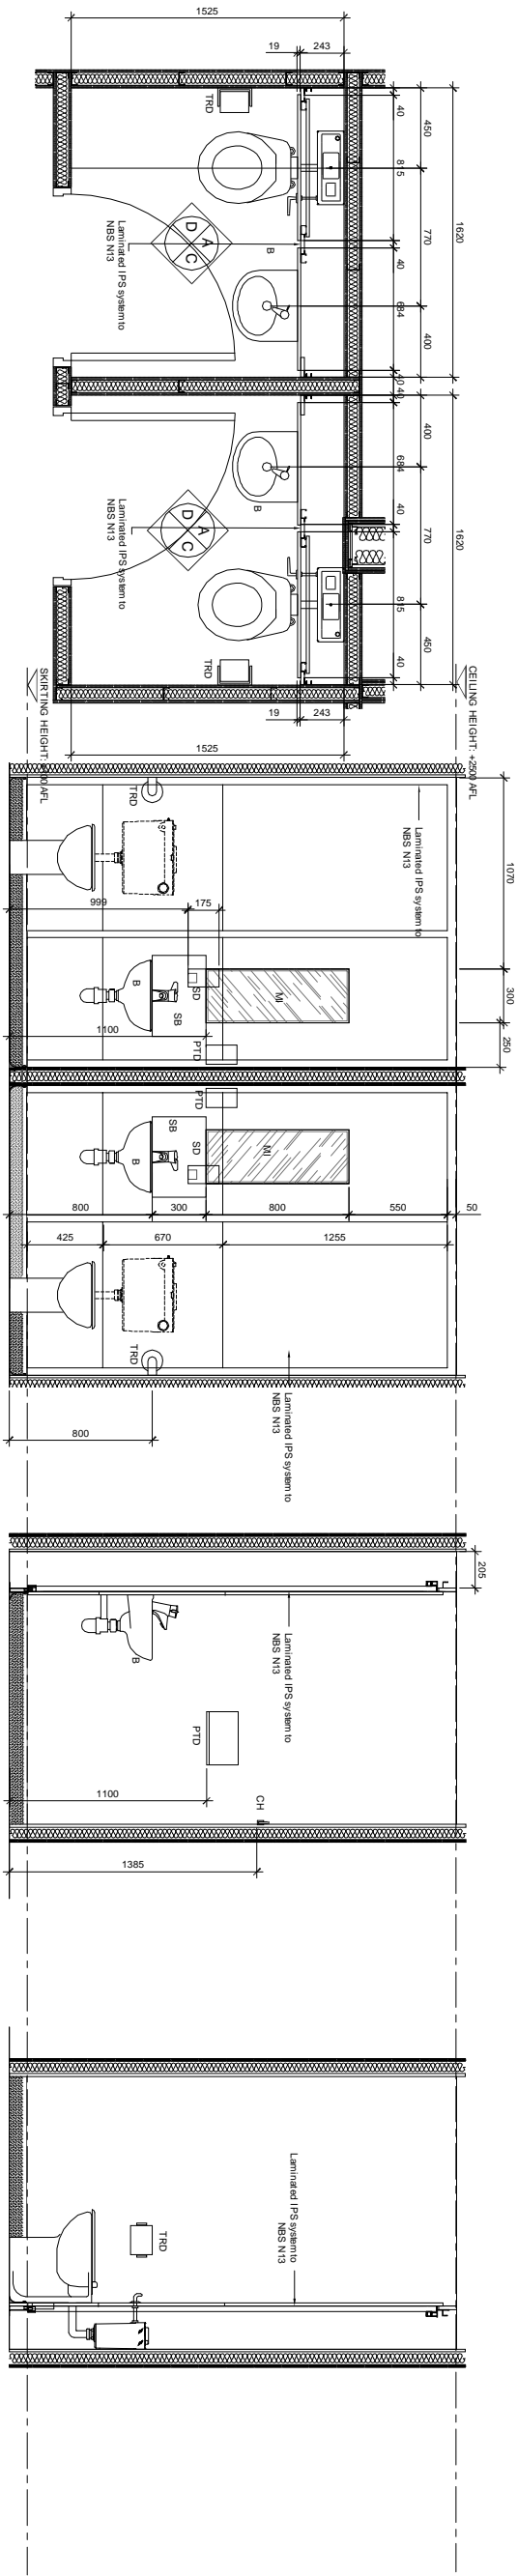


1 PLAN
TOILETS 0-06-030/031
SCALE 1:20

A ELEVATION
TOILETS 0-06-030/031
SCALE 1:20

C ELEVATION
TOILETS 0-06-030/031
SCALE 1:20

D ELEVATION
TOILETS 0-06-030/031
SCALE 1:20

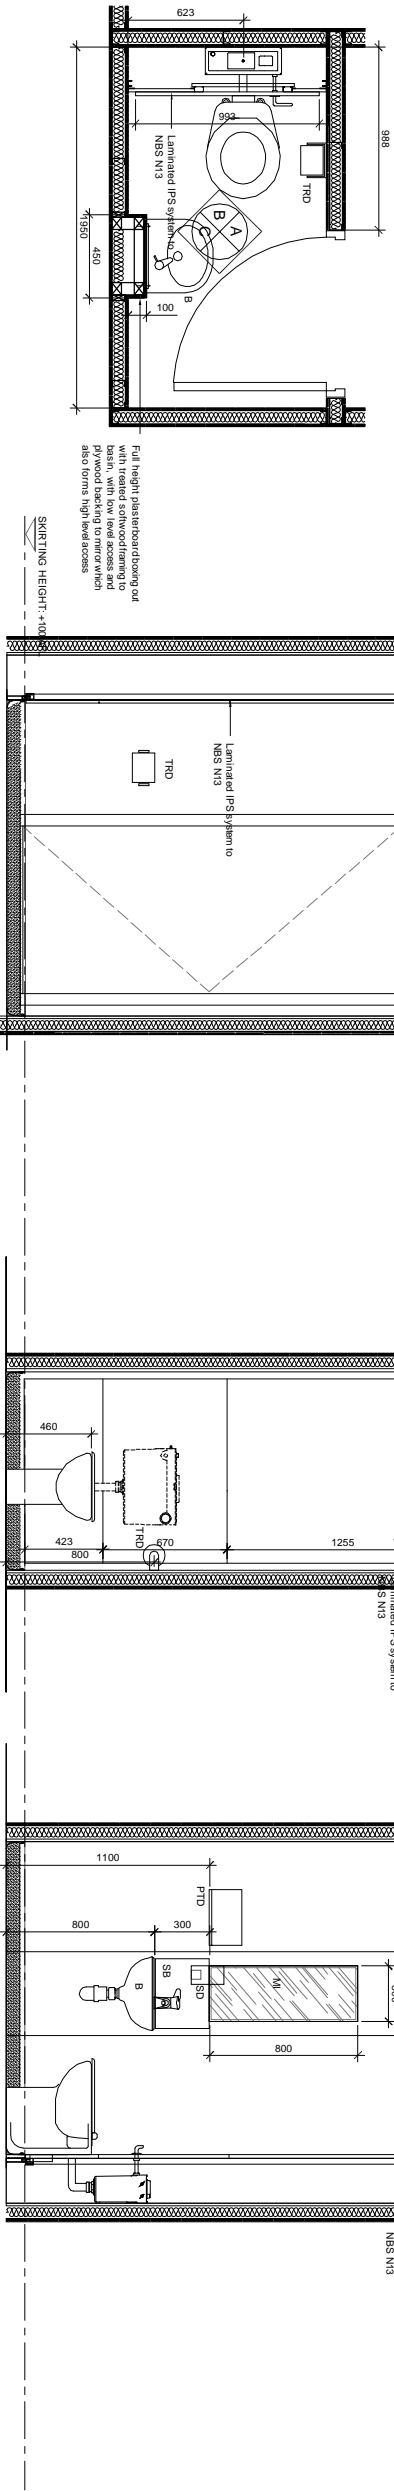

2 PLAN
TOILET 0-07-008
SCALE 1:20

A ELEVATION
TOILET 0-07-008
SCALE 1:20

B ELEVATION
TOILET 0-07-008
SCALE 1:20

C ELEVATION
TOILET 0-07-008
SCALE 1:20

- KEY**
- VU VANITY UNIT
 - WC WATER CLOSET
 - B BASIN
 - TPD TOILET PAPER DISPENSER
 - PTD PAPER TOWEL DISPENSER
 - SD SOAP DISPENSER
 - AR ALARM RESET BUTTON
 - MI MIRROR
 - GR GRAB RAIL
 - SH SHELF
 - SB SPLASHBACK
 - CH COAT HOOK
- NOTES**
- This drawing is to be read in conjunction with the following documents:-
 - CA drawings 03852/10/1, 10/11, 10/12 (latest revision)
 - NBS: N13
 - RMS Sanitary Schedule (latest revision)
 - Ceiling height is 2500mm.
 - Refer to M&E Engineer's drawings for hydraulics details.
 - All WC layouts and fittings to comply with Building Regulations PART M.
 - Manufacturer's drawings to be approved by architect prior to installation.
 - Any discrepancies are to be reported to the Architect.

FOR CONSTRUCTION

client
BALFOUR BEATTY CONSTRUCTION LTD

project
THE BECKENHAM CENTRE
CROYDON ROAD, BR3 3QL

PHASE TWO GROUND FLOOR
TOILET ELEVATIONS
0-06-030 + 0-06-031 + 0-07-008

scale	date	checked by
1:20	05.08.07	GD

date	checked
05.08.07	03.09.08

drawing number
03852/3232

revision
C1