



Figured dimensions only are to be taken from this drawing.  
All dimensions are in millimetres unless otherwise stated.  
All dimensions shall be checked on site prior to work commencing.  
Any discrepancies shall be reported to the Architect.

revisions  
P1 15.10.06 First Issue  
C1 03.09.08 Issue for Construction  
WAB  
GD

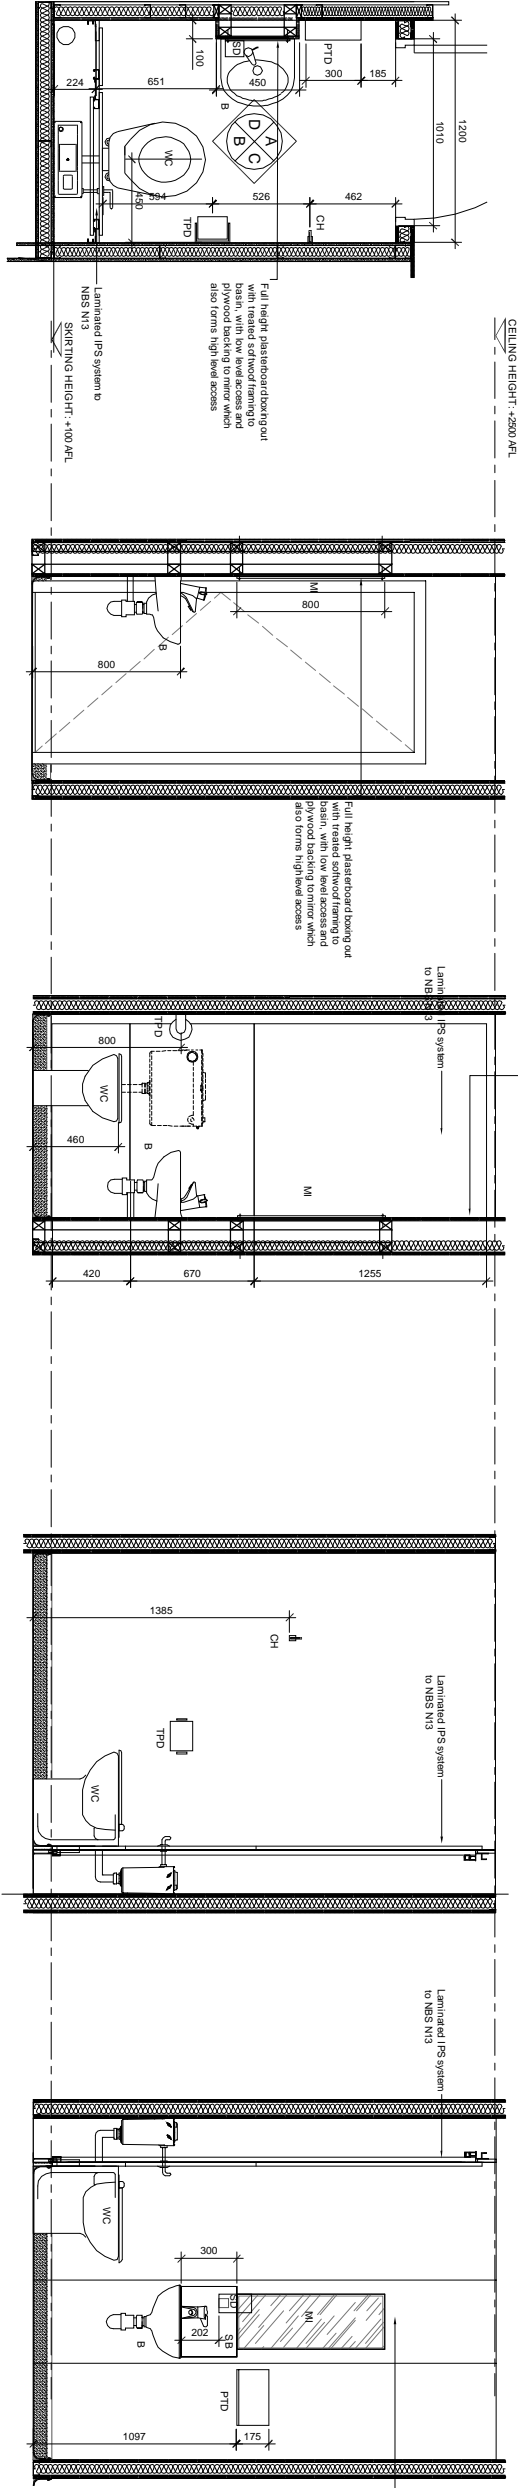

1 PLAN TOILET 1-11-022 SCALE 1:20  
A ELEVATION TOILET 1-11-022 SCALE 1:20  
B ELEVATION TOILET 1-11-022 SCALE 1:20  
C ELEVATION TOILET 1-11-022 SCALE 1:20  
D ELEVATION TOILET 1-11-022 SCALE 1:20

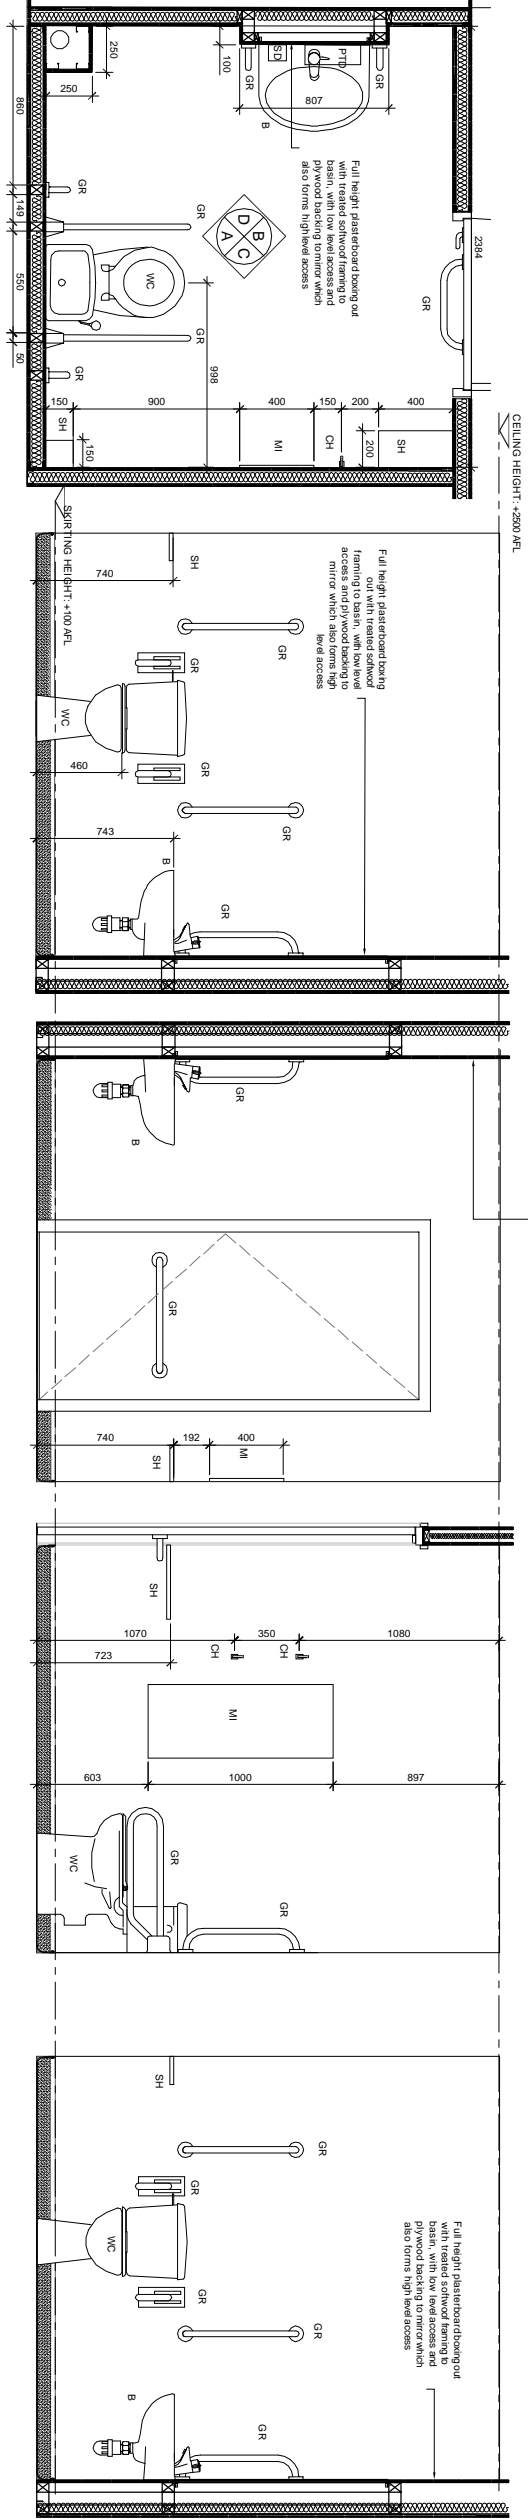

2 PLAN TOILET 1-11-016 SCALE 1:20  
A ELEVATION TOILET 1-12-020 SCALE 1:20  
B ELEVATION TOILET 1-12-020 SCALE 1:20  
C ELEVATION TOILET 1-12-020 SCALE 1:20  
D ELEVATION TOILET 1-12-020 SCALE 1:20

NOTES

- This drawing is to be read in conjunction with the following documents:-
  - CA drawings (0852/1010, 1011, 1012 (last revision))
  - NBS: N13
  - RMS Sanitary Schedule (latest revision)
- Ceiling height is 2000mm.
- Refer to M&E Engineer's drawings for hydraulics details.
- All WC layouts and fittings to comply with Building Regulations PART M.
- Manufacturer's drawings to be approved by architect prior to installation.
- Any discrepancies are to be reported to the Architect.

FOR CONSTRUCTION

client  
BALFOUR BEATTY CONSTRUCTION LTD  
project  
THE BECKENHAM CENTRE  
CROYDON ROAD, BR3 3QL

PHASE TWO  
FIRST FLOOR  
TOILET ELEVATIONS 1-11-016 + 1-11-022

scale	date	checked by
1:20	852-WC's first	GD

KSS DESIGN GROUP  
1 James Street  
London  
W1U 1DR  
T: 020 7907 2222  
F: 020 7907 2299  
drawing number  
03852/3245  
revision  
C1