


1 PLAN TOILET 1-11-020 SCALE 1:20
A ELEVATION TOILET 1-11-020 SCALE 1:20
B ELEVATION TOILET 1-11-022 SCALE 1:20
C ELEVATION TOILET 1-11-020 SCALE 1:20
D ELEVATION TOILET 1-11-020 SCALE 1:20

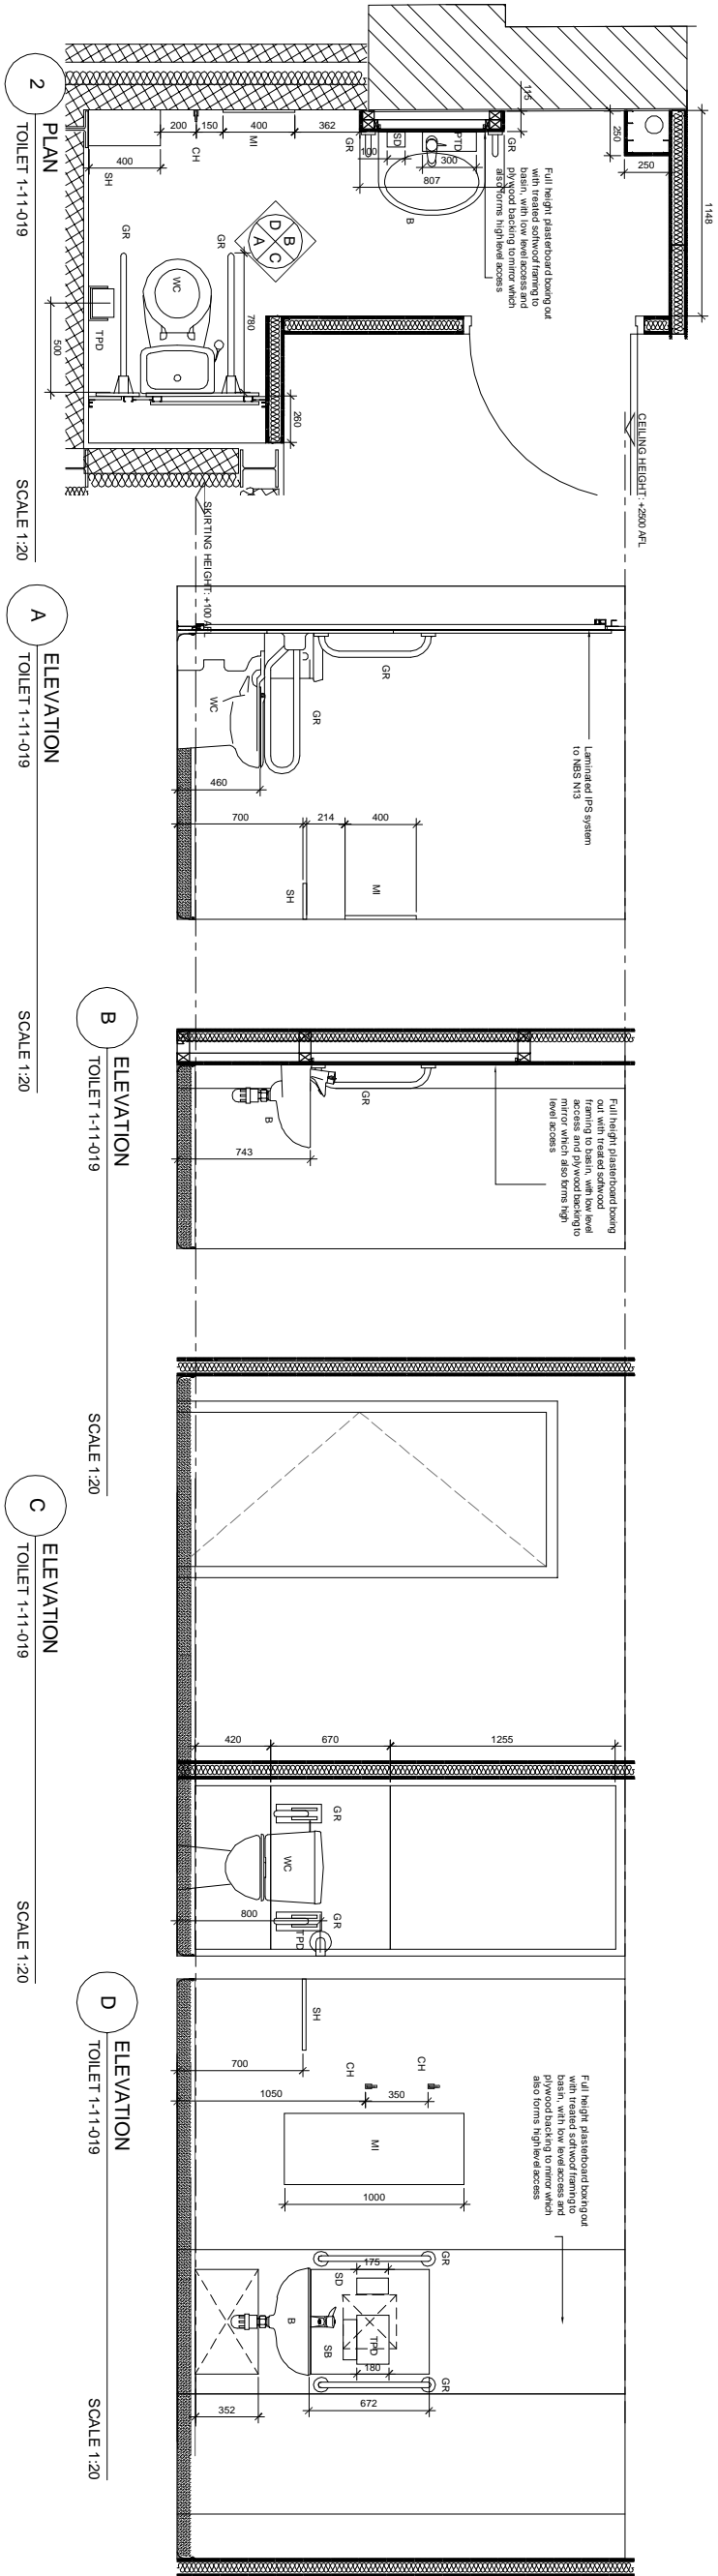

2 PLAN TOILET 1-11-019 SCALE 1:20
A ELEVATION TOILET 1-11-019 SCALE 1:20
B ELEVATION TOILET 1-11-019 SCALE 1:20
C ELEVATION TOILET 1-11-019 SCALE 1:20
D ELEVATION TOILET 1-11-019 SCALE 1:20

KEY	
VU	VANITY UNIT
WC	WATER CLOSET
B	BASIN
TPD	TOILET PAPER DISPENSER
PTD	PAPER TOWEL DISPENSER
SD	SOAP DISPENSER
AR	ALARM RESET BUTTON
MI	MIRROR
GR	GRABBAR
SH	SHELF
SP	LAMINATE SPLASHBACK
CH	COAT HOOK

- NOTES
- This drawing is to be read in conjunction with the following documents:-
 - GA drawings 03852/1010, 1011, 1012 (later revisions)
 - NBS: M13
 - RMS Sanitary Schedule (latest revision)
 - Ceiling height is 2000mm.
 - Refer to M&E Engineer's drawings for hydraulics details.
 - All WC layouts and fittings to comply with Building Regulations PART M.
 - Manufacturer's drawings to be approved by architect prior to installation.
 - Any discrepancies are to be reported to the Architect.

FOR CONSTRUCTION

client	BALFOUR BEATTY CONSTRUCTION LTD
project	THE BECKENHAM CENTRE CROYDON ROAD, BR3 3QL
date	05.08.07
checked by	GD
date checked	03.09.08
drawing number	03852/3246
revision	C1