


PLAN TOILET 1-12-025 SCALE 1:20

ELEVATION TOILET 1-12-025 SCALE 1:20

ELEVATION TOILET 1-12-025 SCALE 1:20

ELEVATION TOILET 1-12-025 SCALE 1:20

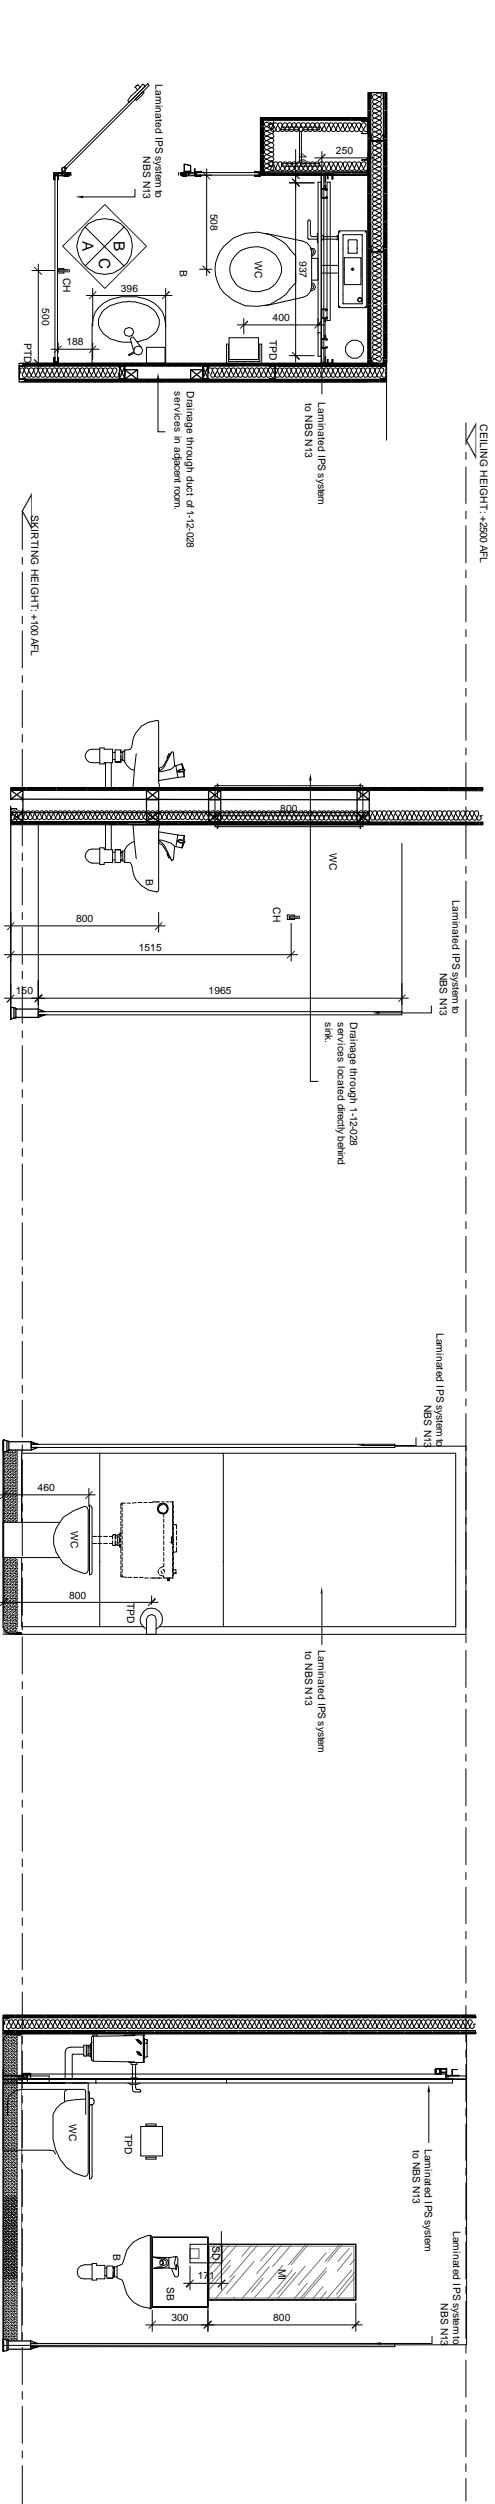

PLAN TOILET 1-12-026 SCALE 1:20

ELEVATION TOILET 1-12-026 SCALE 1:20

ELEVATION TOILET 1-12-026 SCALE 1:20

ELEVATION TOILET 1-12-026 SCALE 1:20

FOR CONSTRUCTION

- NOTES
- This drawing is to be read in conjunction with the following documents:-
 - CA drawings 03852/10/0, 10/1, 10/2 (latest revision)
 - NBS: N13
 - RMS Sanitary Schedule (latest revision)
 - Ceiling height is 2500mm.
 - Refer to M&E Engineer's drawings for hydraulics details.
 - All WC layouts and fittings to comply with Building Regulations PART M.
 - Manufacturer's drawings to be approved by architect prior to installation.
 - Any discrepancies are to be reported to the Architect.

client

BALFOUR BEATTY CONSTRUCTION LTD

project

THE BECKENHAM CENTRE
CROYDON ROAD, BR3 3QL

drawn by

PHASE TWO
FIRST FLOOR

TOILET ELEVATIONS 1-12-025 + 1-12-026

scale	date	checked by
1:20	8/5/2-WC's first	GD

revision	date	checked by
1	05.08.07	03.09.08
2	03.09.08	03.09.08
3	03.09.08	03.09.08
