


1 PLAN
STAFF SHOWER
SCALE 1:20

A ELEVATION
STAFF SHOWER
SCALE 1:20

B ELEVATION
STAFF SHOWER
SCALE 1:20

C ELEVATION
STAFF SHOWER
SCALE 1:20

D ELEVATION
STAFF SHOWER
SCALE 1:20

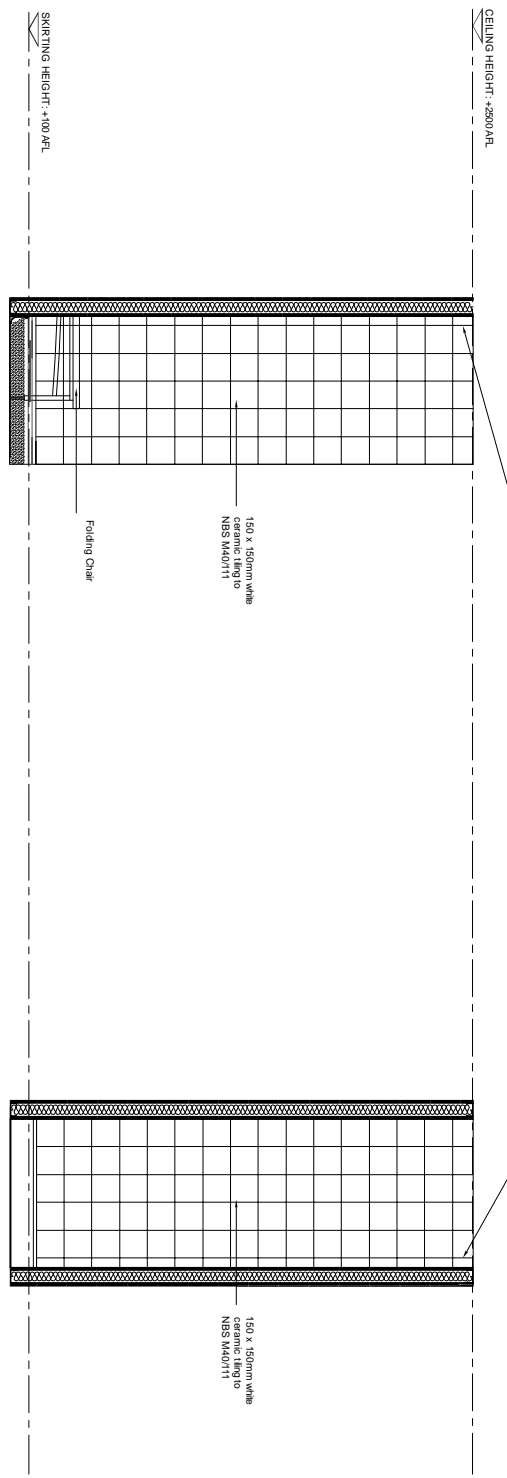

FOR CONSTRUCTION

NOTES

- This drawing is to be read in conjunction with the following documents:-
 - CA drawings 03852/10/0, 10/1, 10/2 (latest revision)
 - NBS: M13
 - RMS Sanitary Schedule (latest revision)
- Ceiling height is 2000mm.
- Refer to M&E Engineer's drawings for hydraulics details.
- All WC layouts and fittings to comply with Building Regulations PART M.
- Manufacturer's drawings to be approved by architect prior to installation.
- Any discrepancies are to be reported to the Architect.

client
BALFOUR BEATTY CONSTRUCTION LTD

project
THE BECKENHAM CENTRE
CROYDON ROAD, BR3 3QL

drawn by
PHASE TWO
FIRST FLOOR
SHOWER ELEVATION 1-10-004

scale 1:20
1:20
852-WC's first
GD

date drawn
05.08.07
date checked
03.09.08
drawing number
03852/3252
revision
C1