

This drawing is the property of Lifschutz Davidson Ltd. No disclosure or copy of it may be made without the written permission of Lifschutz Davidson Ltd.

key plan

notes
Lugs to be fire protected to ensure that in a fire condition structural integrity of door assembly is maintained.

project
16-19 Gresse Street, London, W1

client
Derwent London

architect


Lifschutz Davidson Sandilands
Island Studios
22 St. Peter's Square
London W6 9NW
United Kingdom
T +44 (0)20 8600 4800
F +44 (0)20 8600 4700
mail@lds-uk.com

drawing title

typical WC lobby door
detail section

scale at A1 scale at A3 drawn date
1:1 1:2 BR 02.06

job no. drawing rev.
0382 -A A4214 A

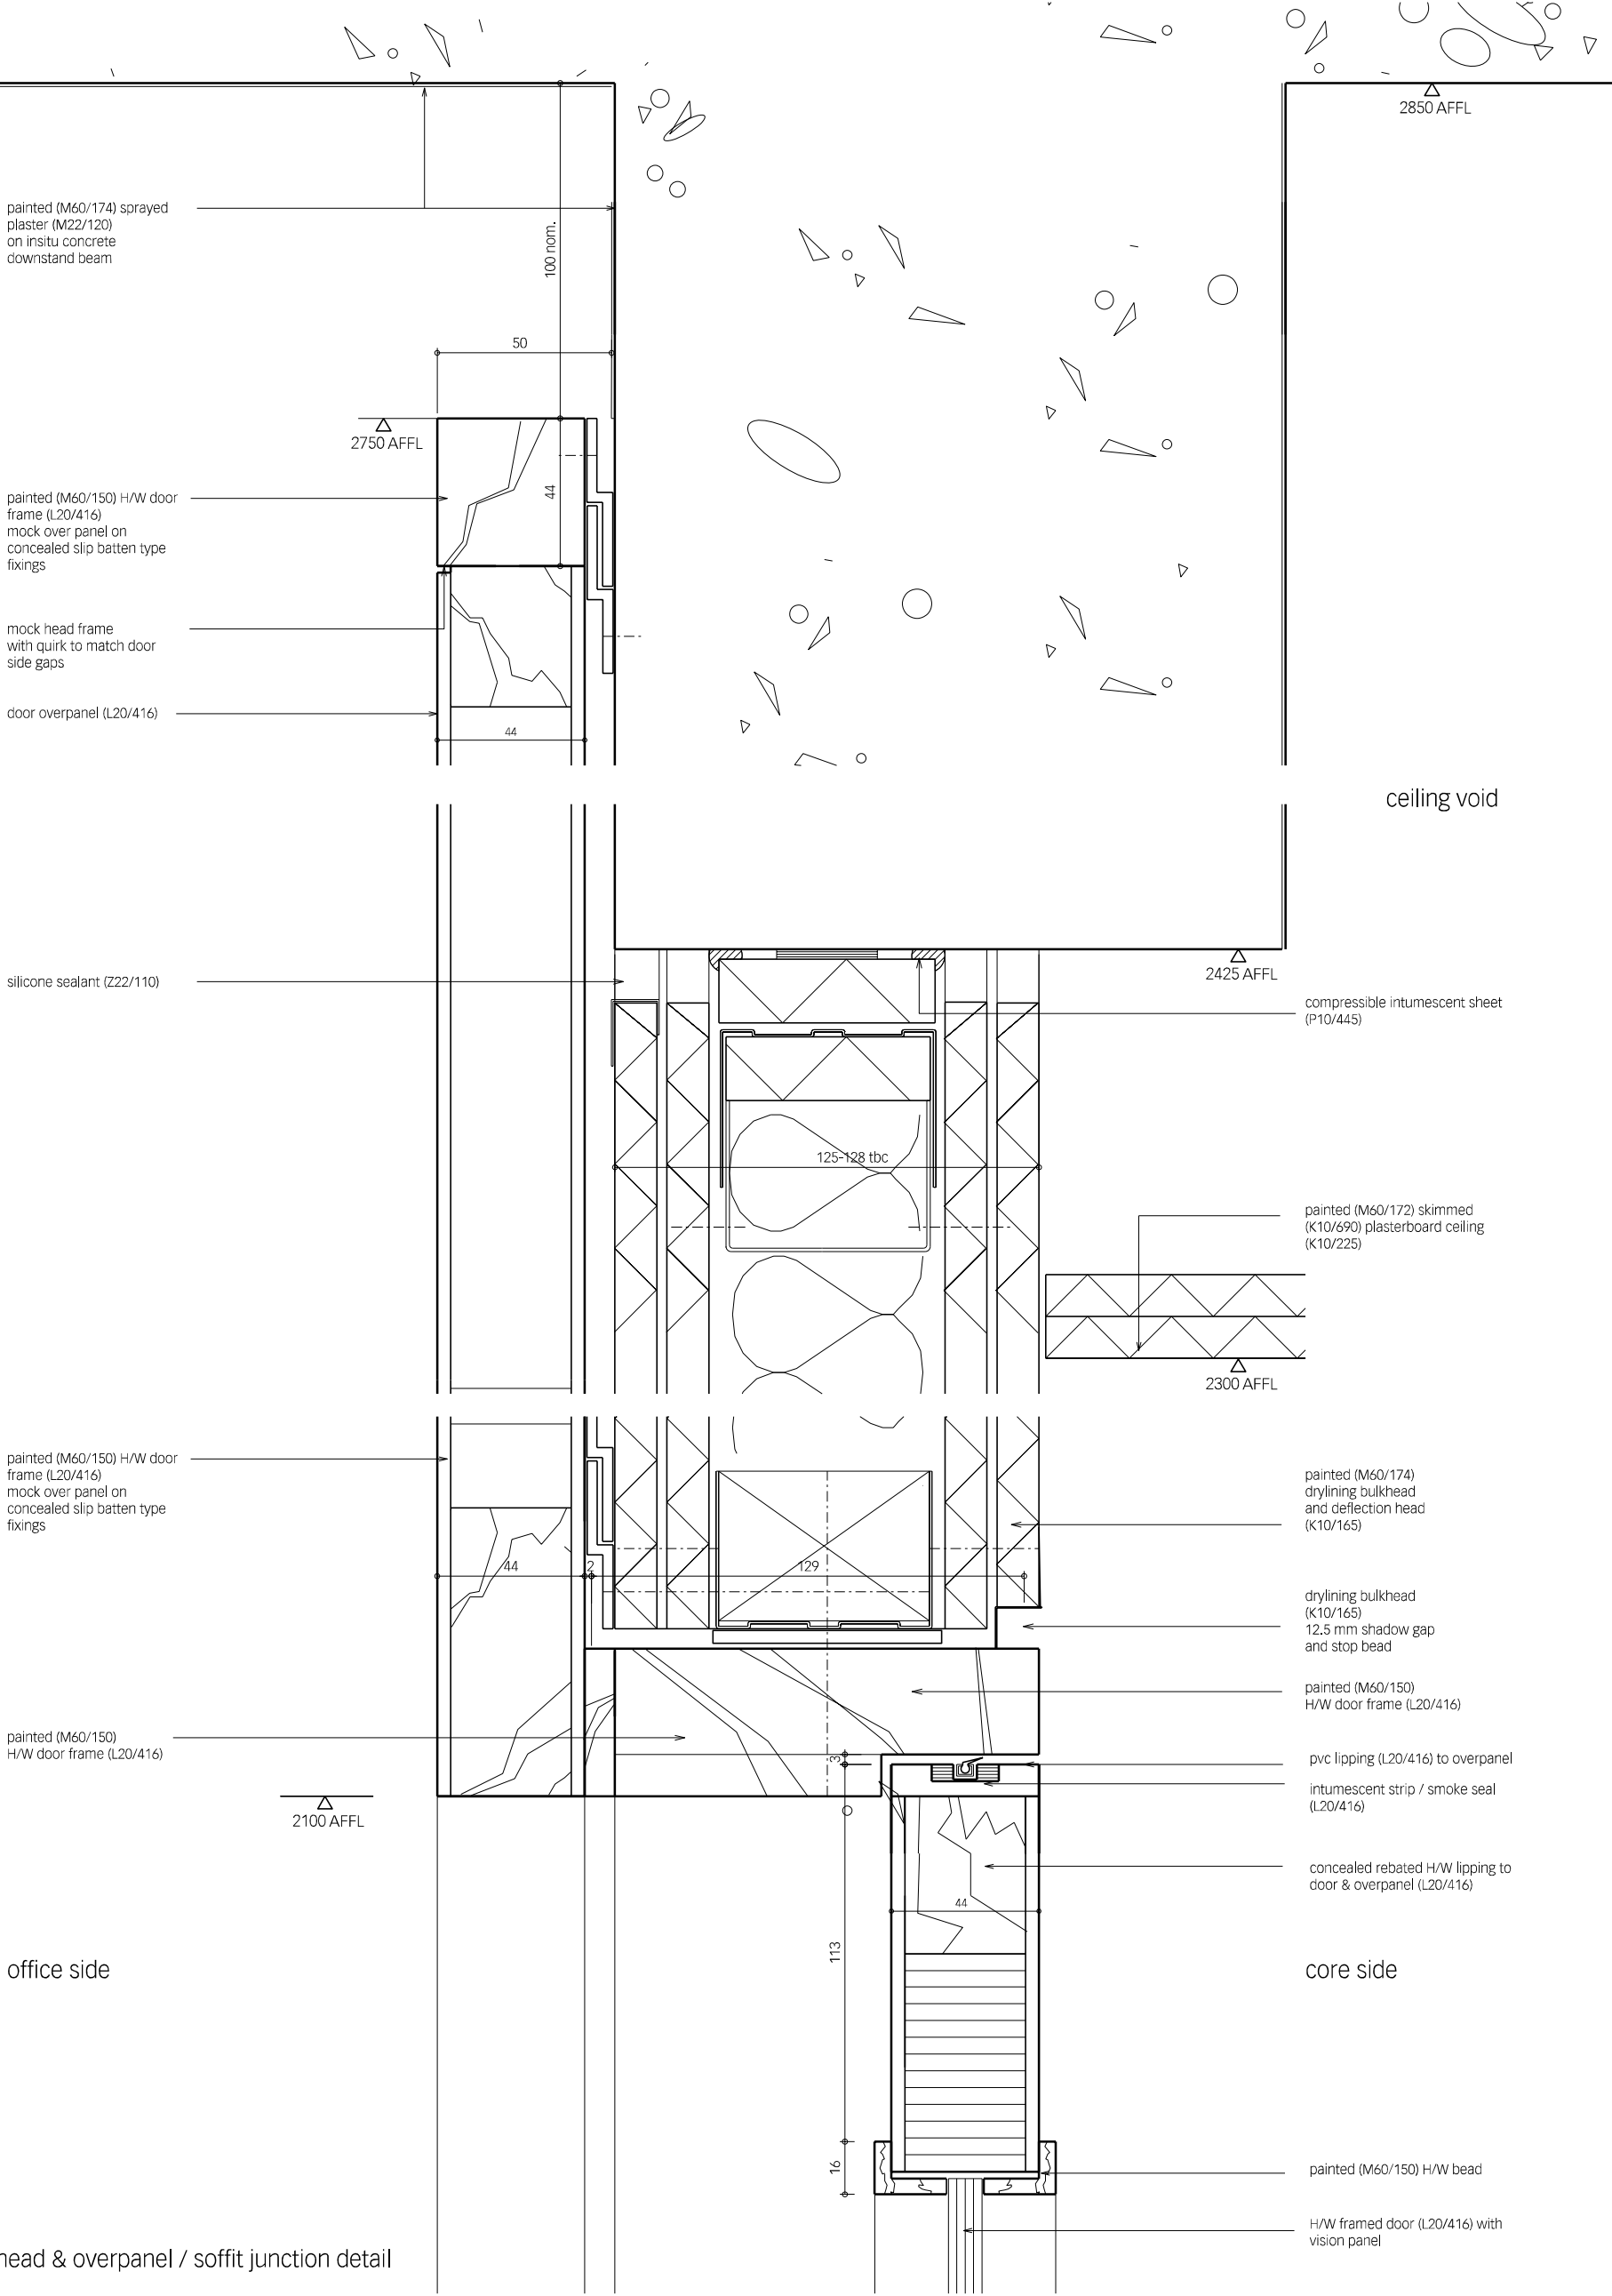

1 door head & overpanel / soffit junction detail