


revisions	date	rev
fire rated riser door location and frame amended, 23.06.06 A		
fire rated riser door location and frame amended, 23.06.06 B		
detail & and structural opening note added	26.06.06 B	
issued for construction.	23.07.07 C	

riser side


riser side

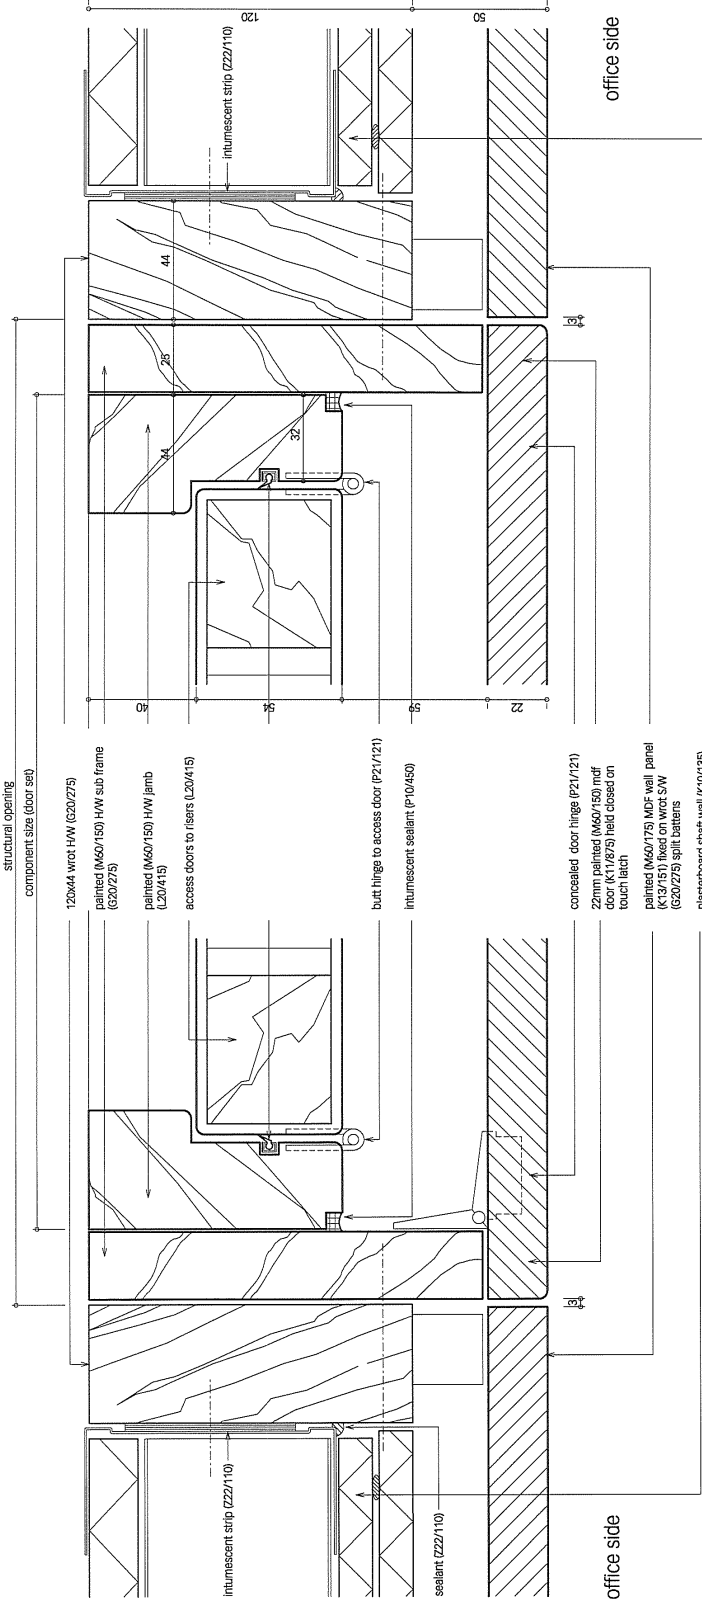

1 jamb detail (single & double riser doors)


2 jamb detail (single riser door)

riser side

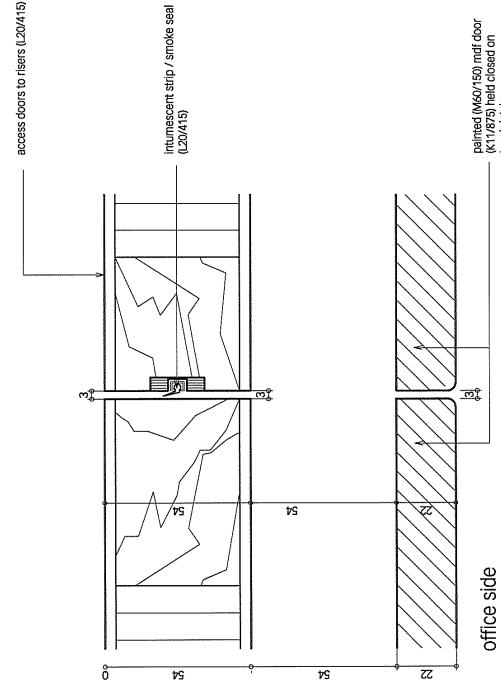

3 double riser door stile

4 jamb detail (WC core riser door)

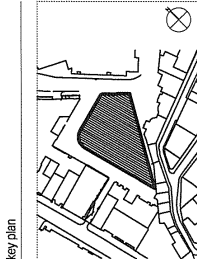

key plan

project
16-19 Gresse Street, London, W1

client
Derwent Valley Holdings

architect
Lifschutz Davidson Sandilands
Island Studios
22 St. Peter's Square
London W6 9NW
United Kingdom
T +44 (0)20 8600 4800
F +44 (0)20 8600 4700
mail@ds-uk.com

drawing title
riser door
plan details

scale at A1	scale at A3	drawn	date
1:1	1:2	GF	02.06
job no.	drawing	rev.	
0382A	A4215	C	