


revisions	date	rev
fire rated door position and frame revised, spec	23.06.06 A	
fire rated door position and frame revised, spec	26.06.06 B	
structural opening, component size and dimensions added	26.06.06 B	
issued for construction.	23.07.07 C	

notes
for all specifications reference regarding the building envelope refer to building envelope specification.

This drawing is the property of Lifschutz Davidson Luf. No disclosure or copy of it may be made without the written permission of Lifschutz Davidson Ltd.

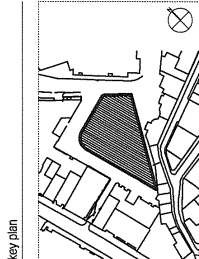


project
16-19 Gresse Street, London, W1

client
Derwent Valley Holdings

architect
Lifschutz Davidson Sandilands
Island Studios
22 St. Peter's Square
London W6 9NW
United Kingdom
T +44 (0)20 8600 4800
F +44 (0)20 8600 4700
mail@lds-uk.com

scale at	scale at	scale at	drawn	date
1:1	1:2	1:2	GF	03.06
job no.	drawing	rev		
0382A	A42716	C		

1 typical riser

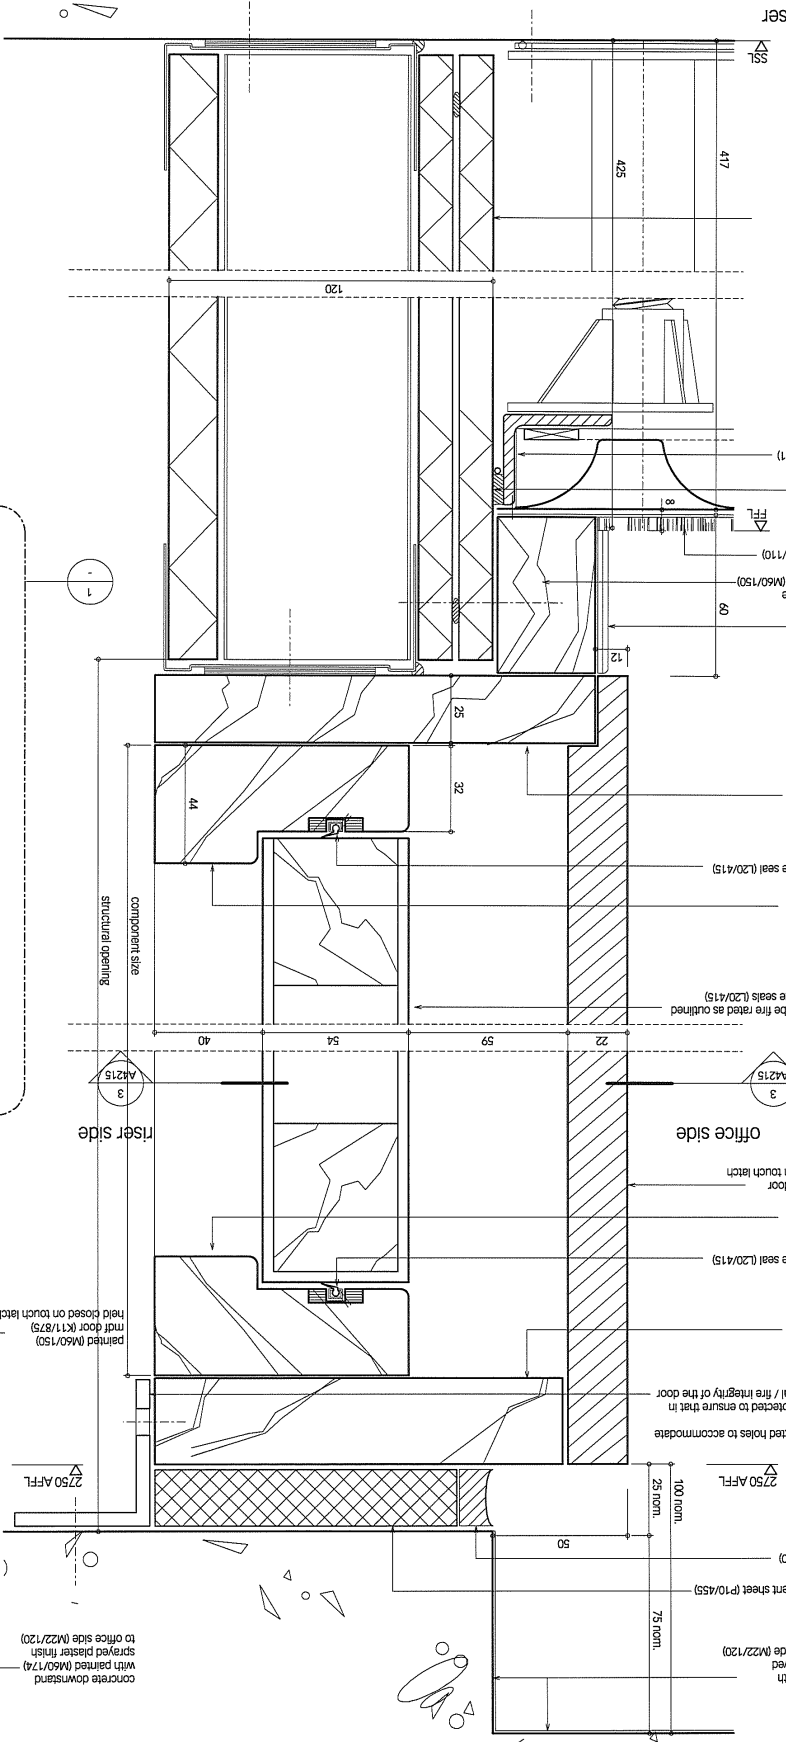

2 head detail at supply riser

