


revisions	date	rev
two sided dry-lined blockwork wall jamb details added	23.06.06	A
Issued for construction.	23.07.07	B
RSA wind posts and mortar omitted. Issued for construction.	06.08.07	C

notes

for all specification references regarding the building envelope refer to building envelope specification

This drawing is the property of Lifschutz Davidson Ltd. No disclosure or copy of it may be made without the written permission of Lifschutz Davidson Ltd.

key plan

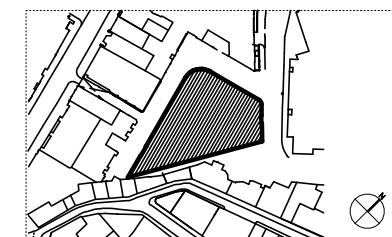

project

16-19 Gresse Street, London, W1

client

Derwent Valley Holdings

architect


Lifschutz
Davidson
Sandilands

Island Studios
22 St. Peter's Square
London W6 9NW
United Kingdom
T +44 (0)20 8600 4800
F +44 (0)20 8600 4700
mail@ids-uk.com

drawing title

basement door jamb details
plan (sheet 2 of 2)

scale at A1	scale at A3	drawn	date
1:1	1:2	EM	02.06
job no.	drawing	rev.	
0382A	A4225	C	

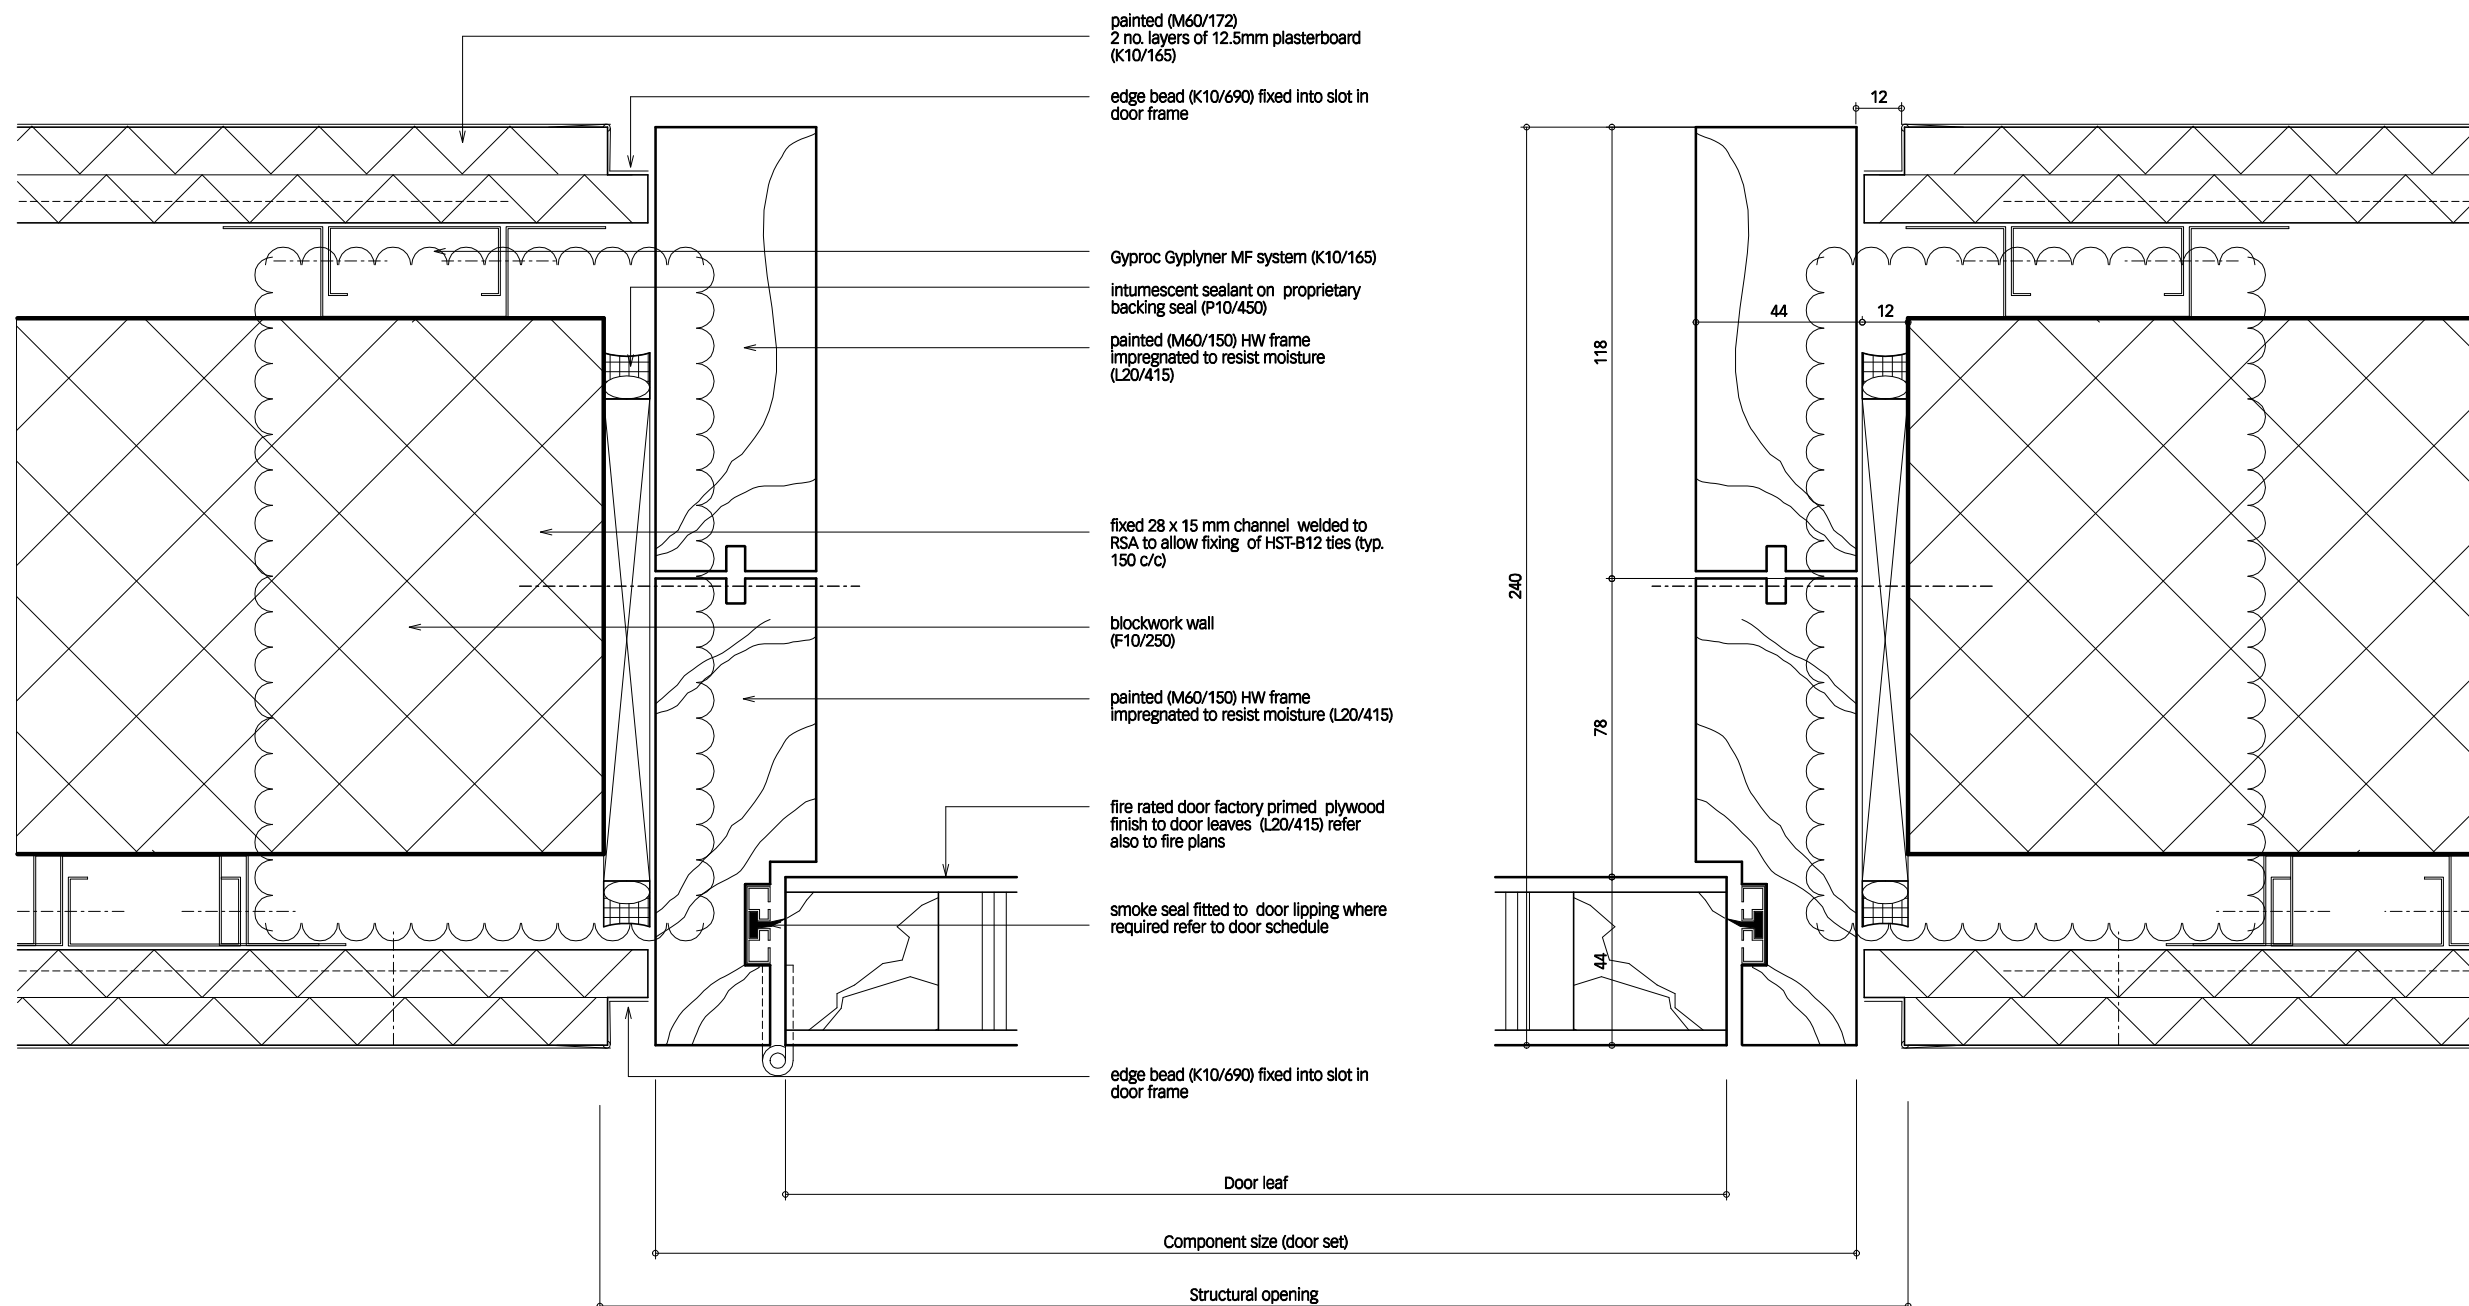

① dry lined blockwork wall jamb detail