


① basement accessible shower & WC

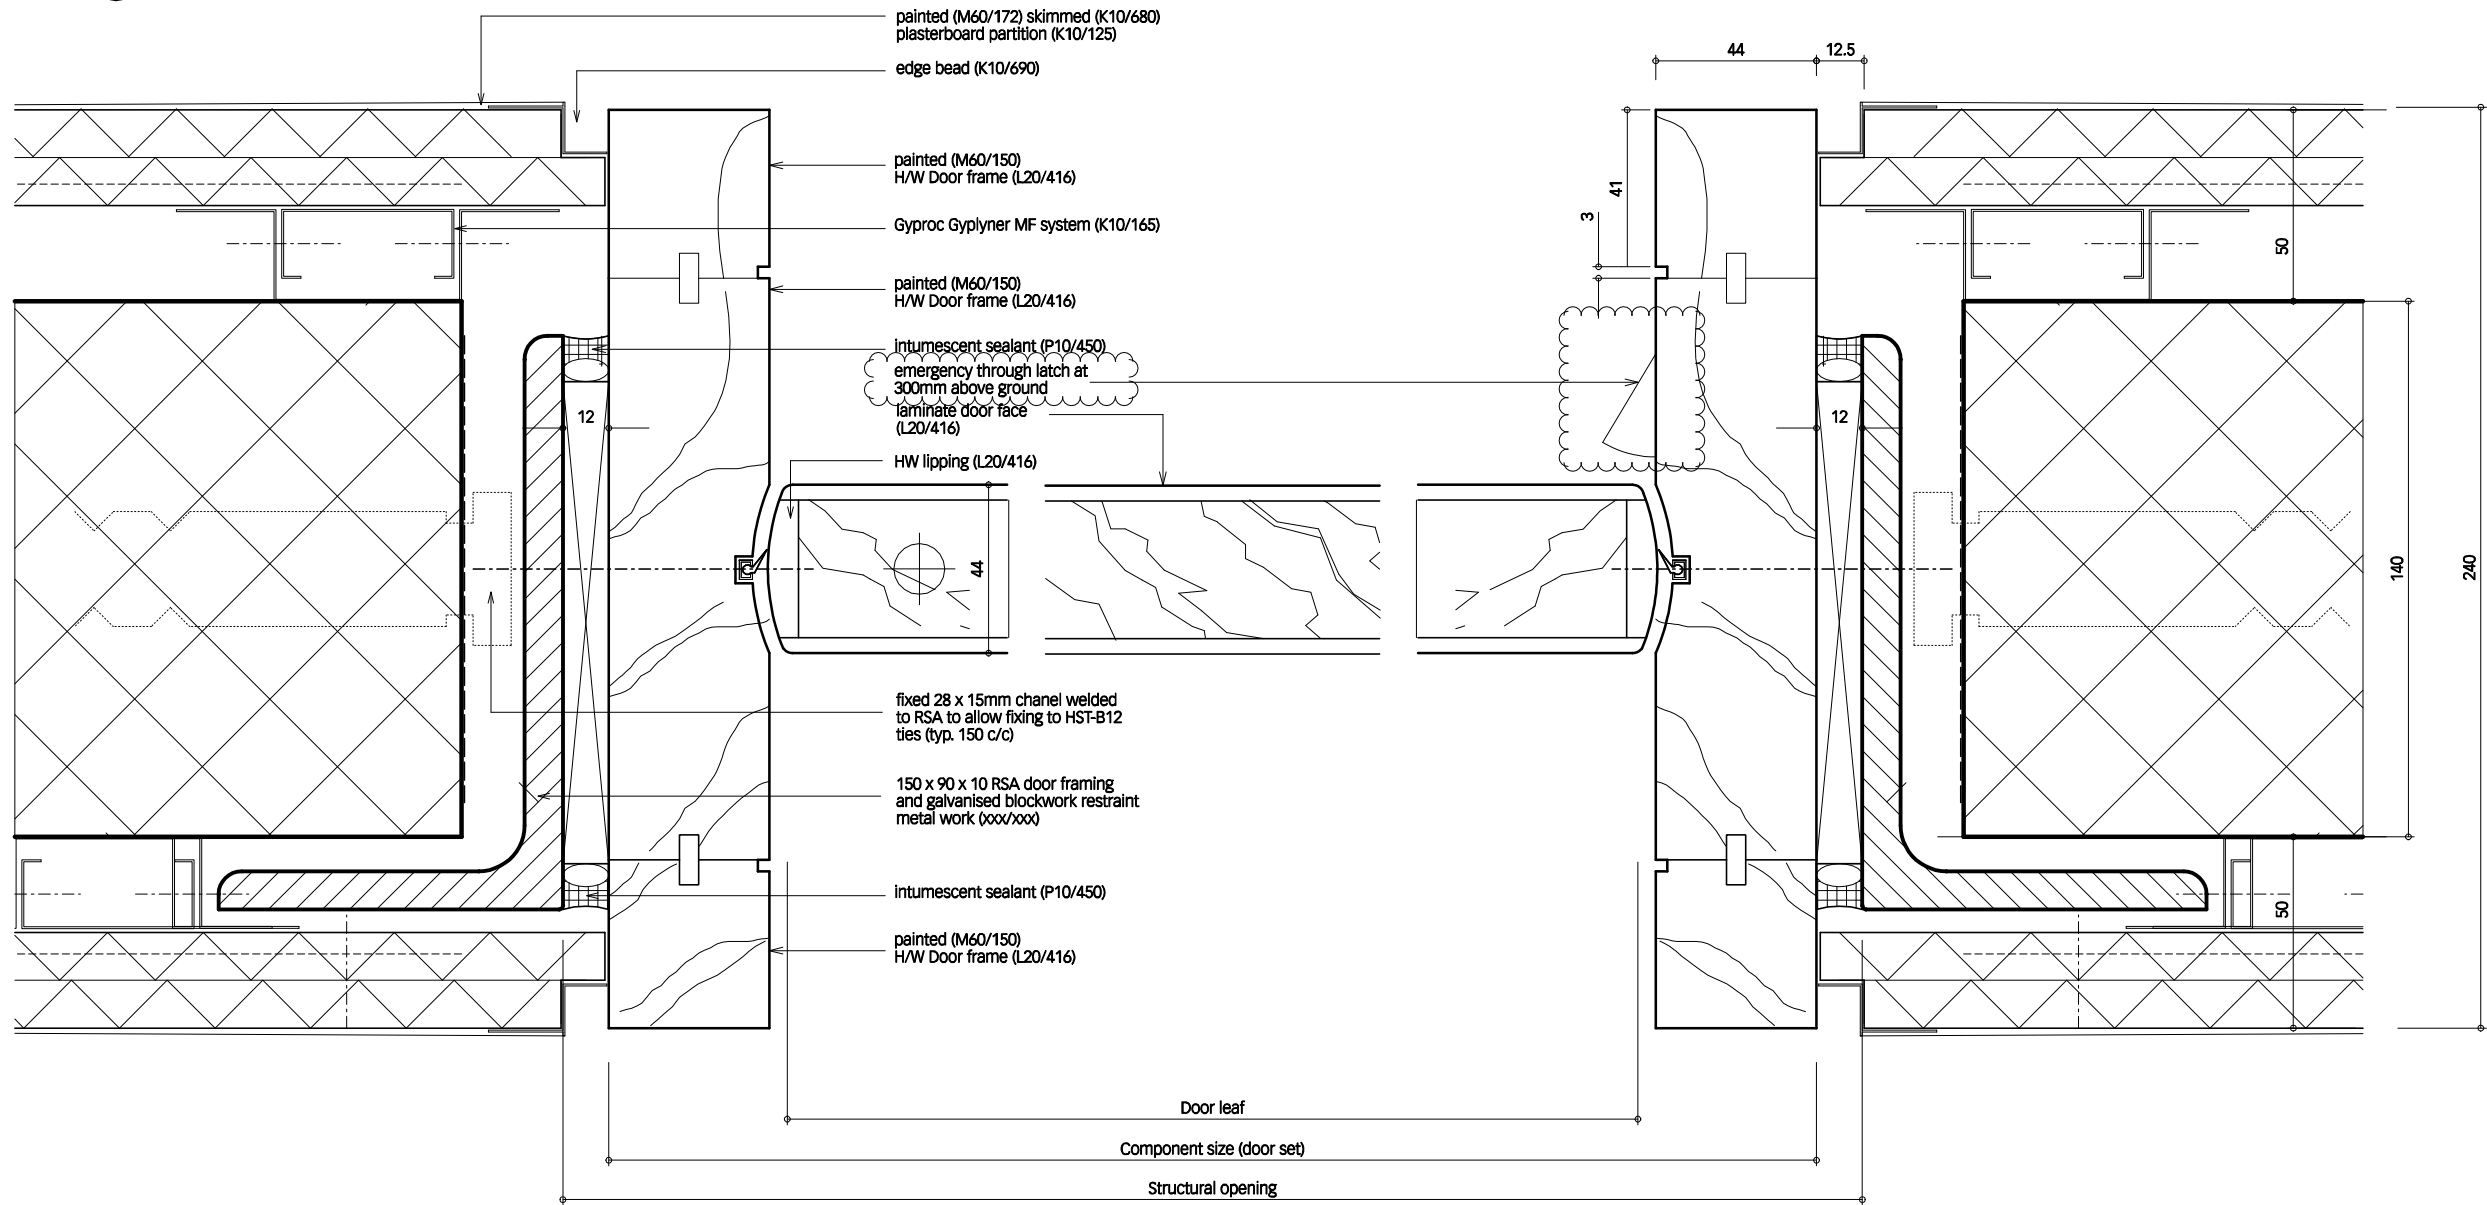

② basement accessible WC


revisions date rev

Spec references and notes added, door frame amended for construction. 23.06.06 A  
Emergency through latch added. Issued for construction. 23.07.07 B  
27.11.07 C

notes

This drawing is the property of Lifschutz Davidson Ltd. No disclosure or copy of it may be made without the written permission of Lifschutz Davidson Ltd.

key plan

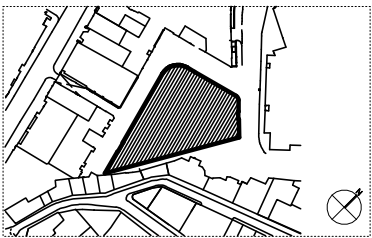

project

16-19 Gresse Street, London, W1

client

Derwent London

architect

Lifschutz  
Davidson  
Sandilands

Island Studios  
22 St. Peter's Square  
London W6 9NW  
United Kingdom  
T +44 (0)20 8600 4800  
F +44 (0)20 8600 4700  
mail@lds-uk.com

drawing title

accessible WC & shower pivot doors  
plan details

scale at A1 scale at A3 drawn date  
1:1 1:2 EM 02.06

job no. drawing rev.  
0382A A4220 C