


MAIN RECEPTION AREA.

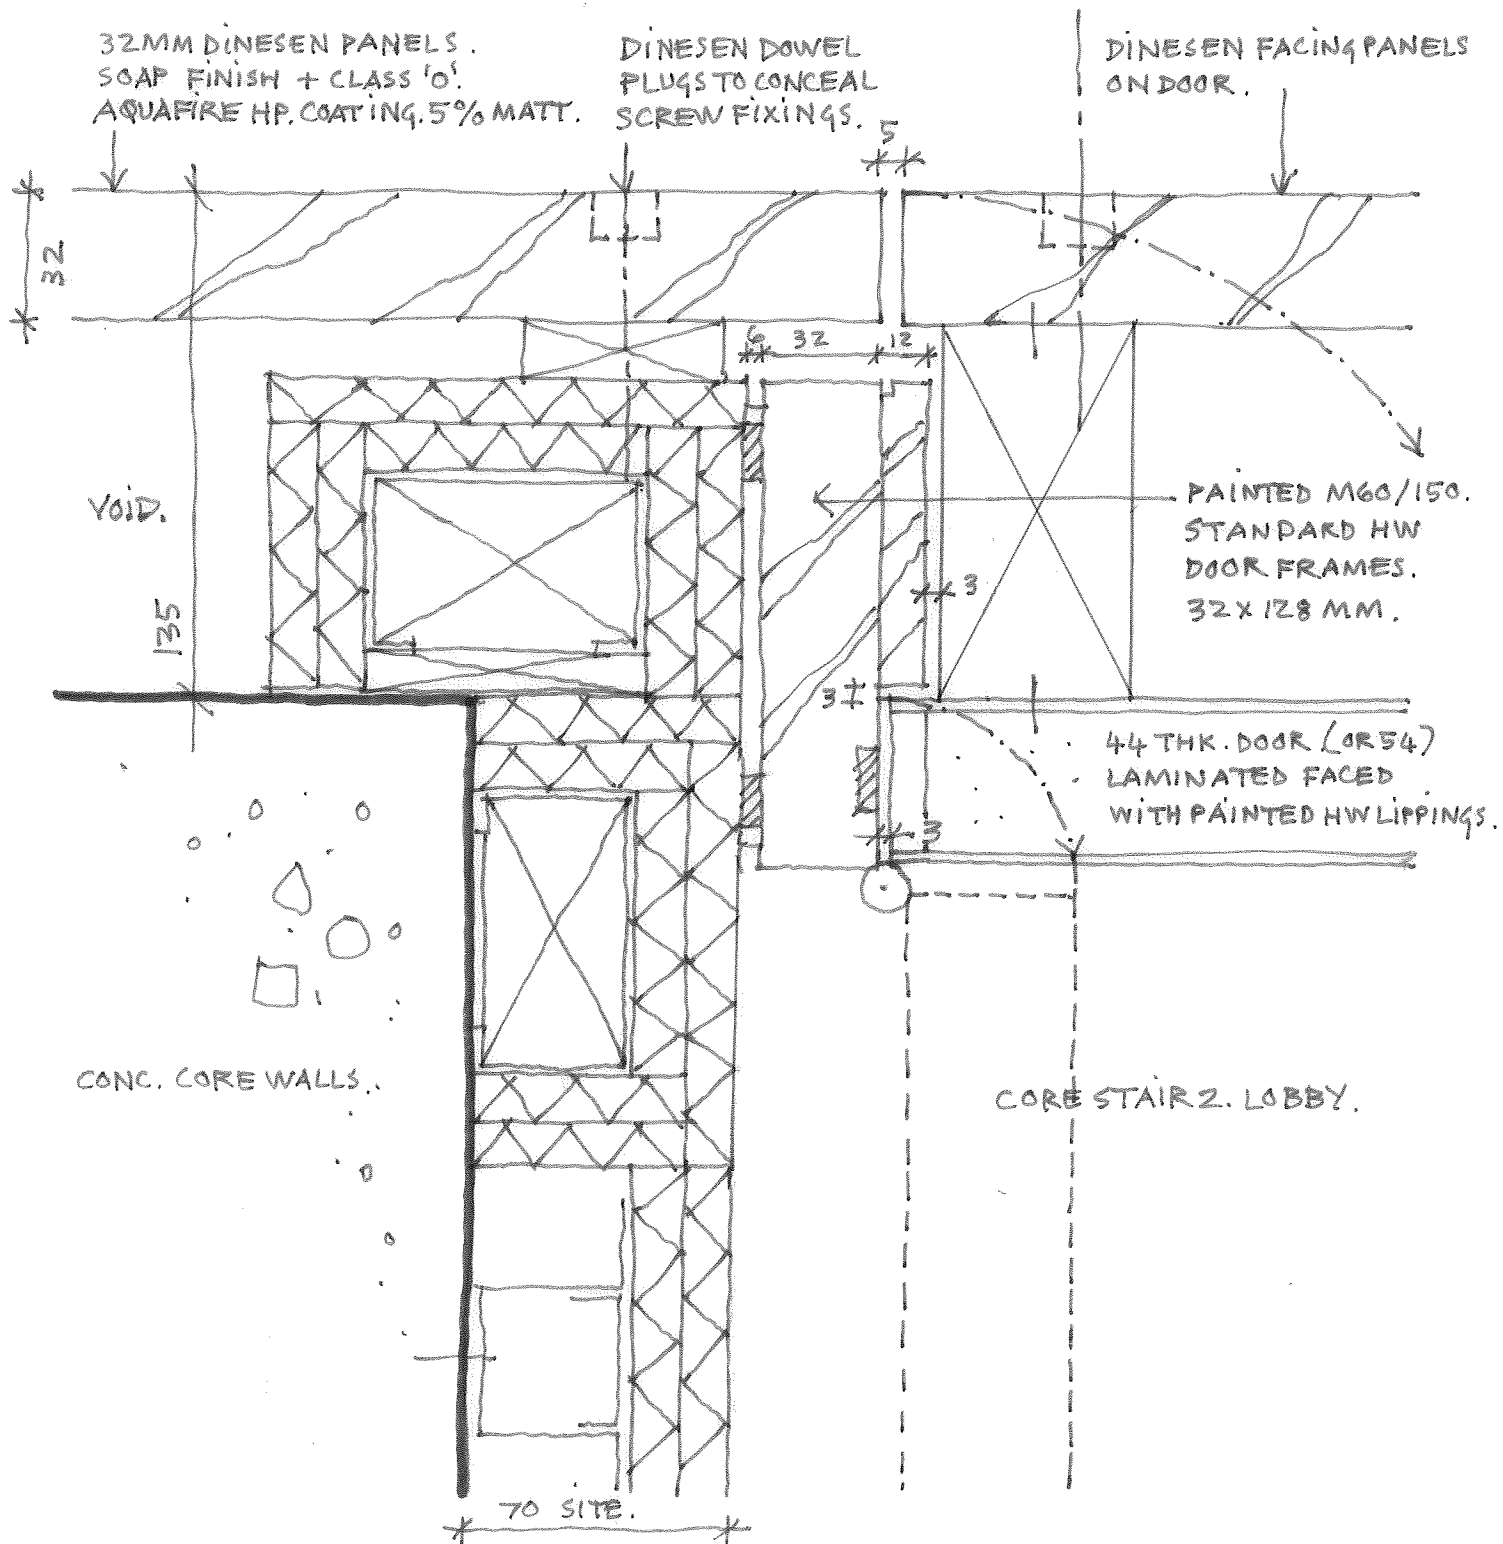

architect

Lifschutz
Davidson
Sandilands

Island Studios
22 St. Peter's Square
London W6 9NW
United Kingdom
T +44 (0)20 8600 4800
F +44 (0)20 8600 4700
mail@lds-uk.com

project

16-19 Gresse Street, London W1

client

Derwent London

drawing title

DOOR JAMB, CORE 2, STAIR LOBBY DOOR AT RECEPTION.

job no.

drawing

scale

date

drawn

rev.


0382A. SK 3214. 1:2

17.05.09

BR

drawn rev.

MAIN ENTRANCE AREA ,

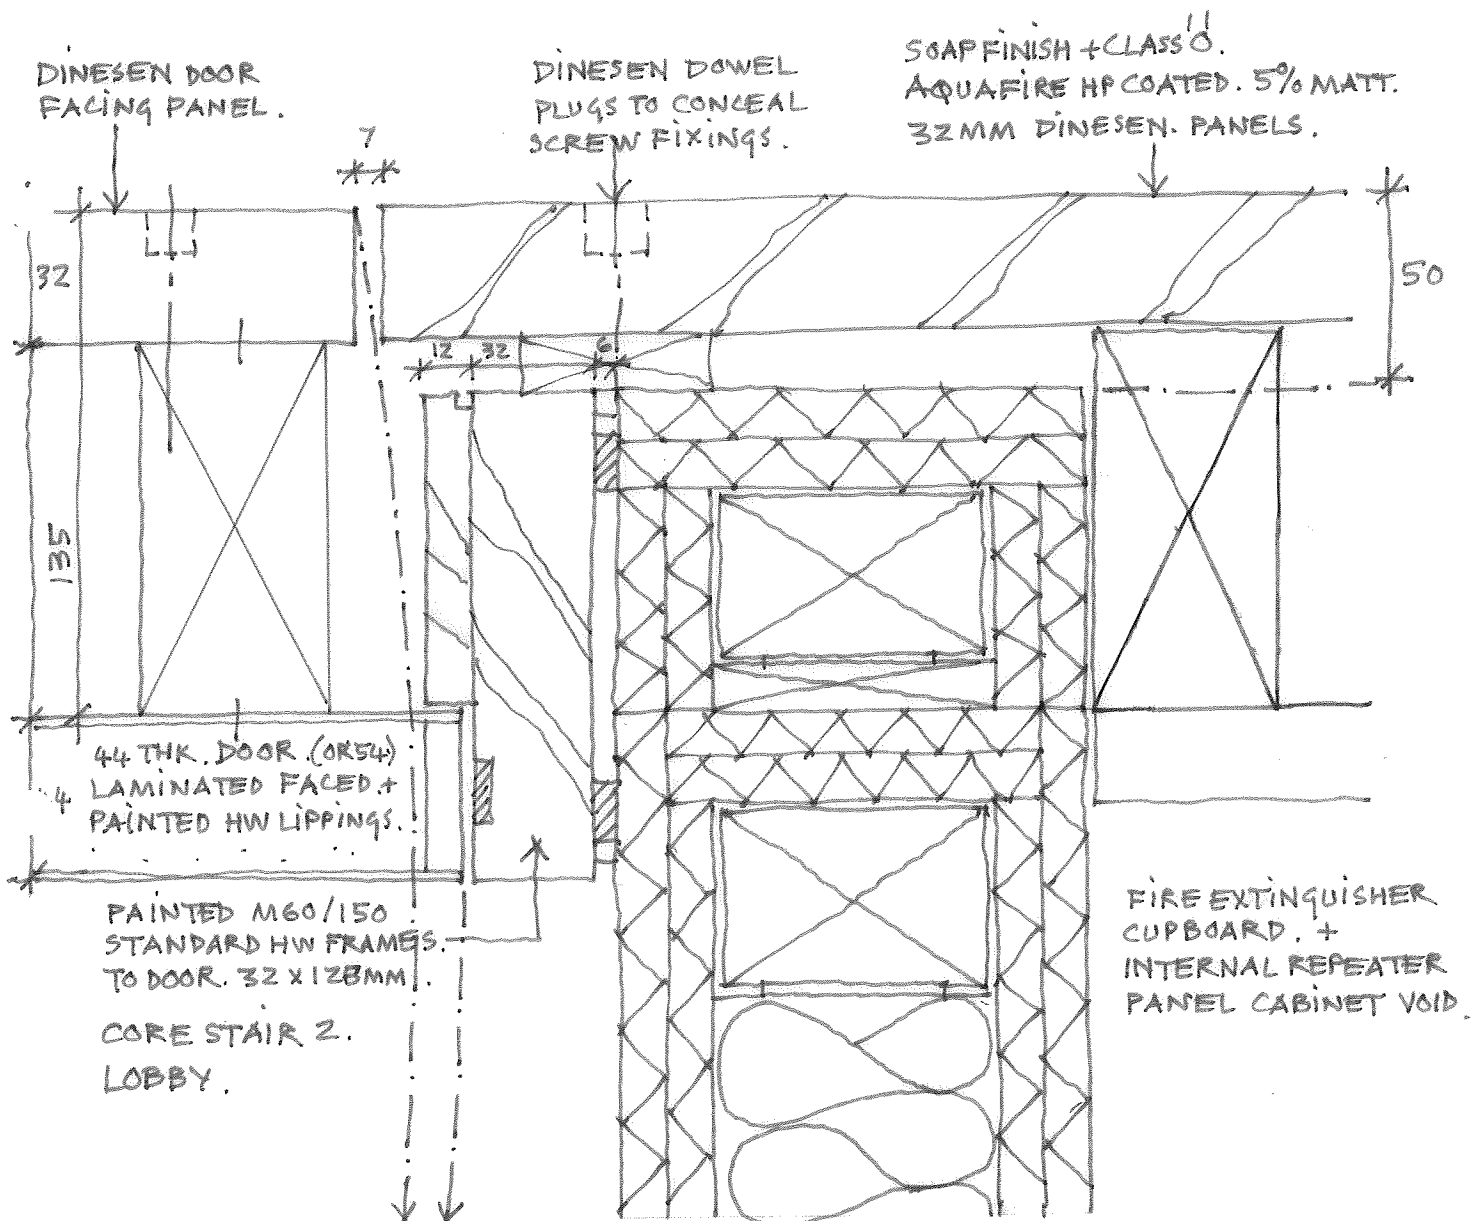

architect

Lifschutz
Davidson
Sandilands

Island Studios
22 St. Peter's Square
London W6 9NW
United Kingdom
T +44 (0)20 8600 4800
F +44 (0)20 8600 4700
mail@ids-uk.com

project

16-19 Gresse Street, London W1

client

Derwent London

drawing title

DOOR JAMB, CORE 2. STAIR LOBBY DOOR AT RECEPTION.

job no.

drawing

scale

date

drawn


rev.

0382A

SK 3215, 1:2

28.05.09

BR.

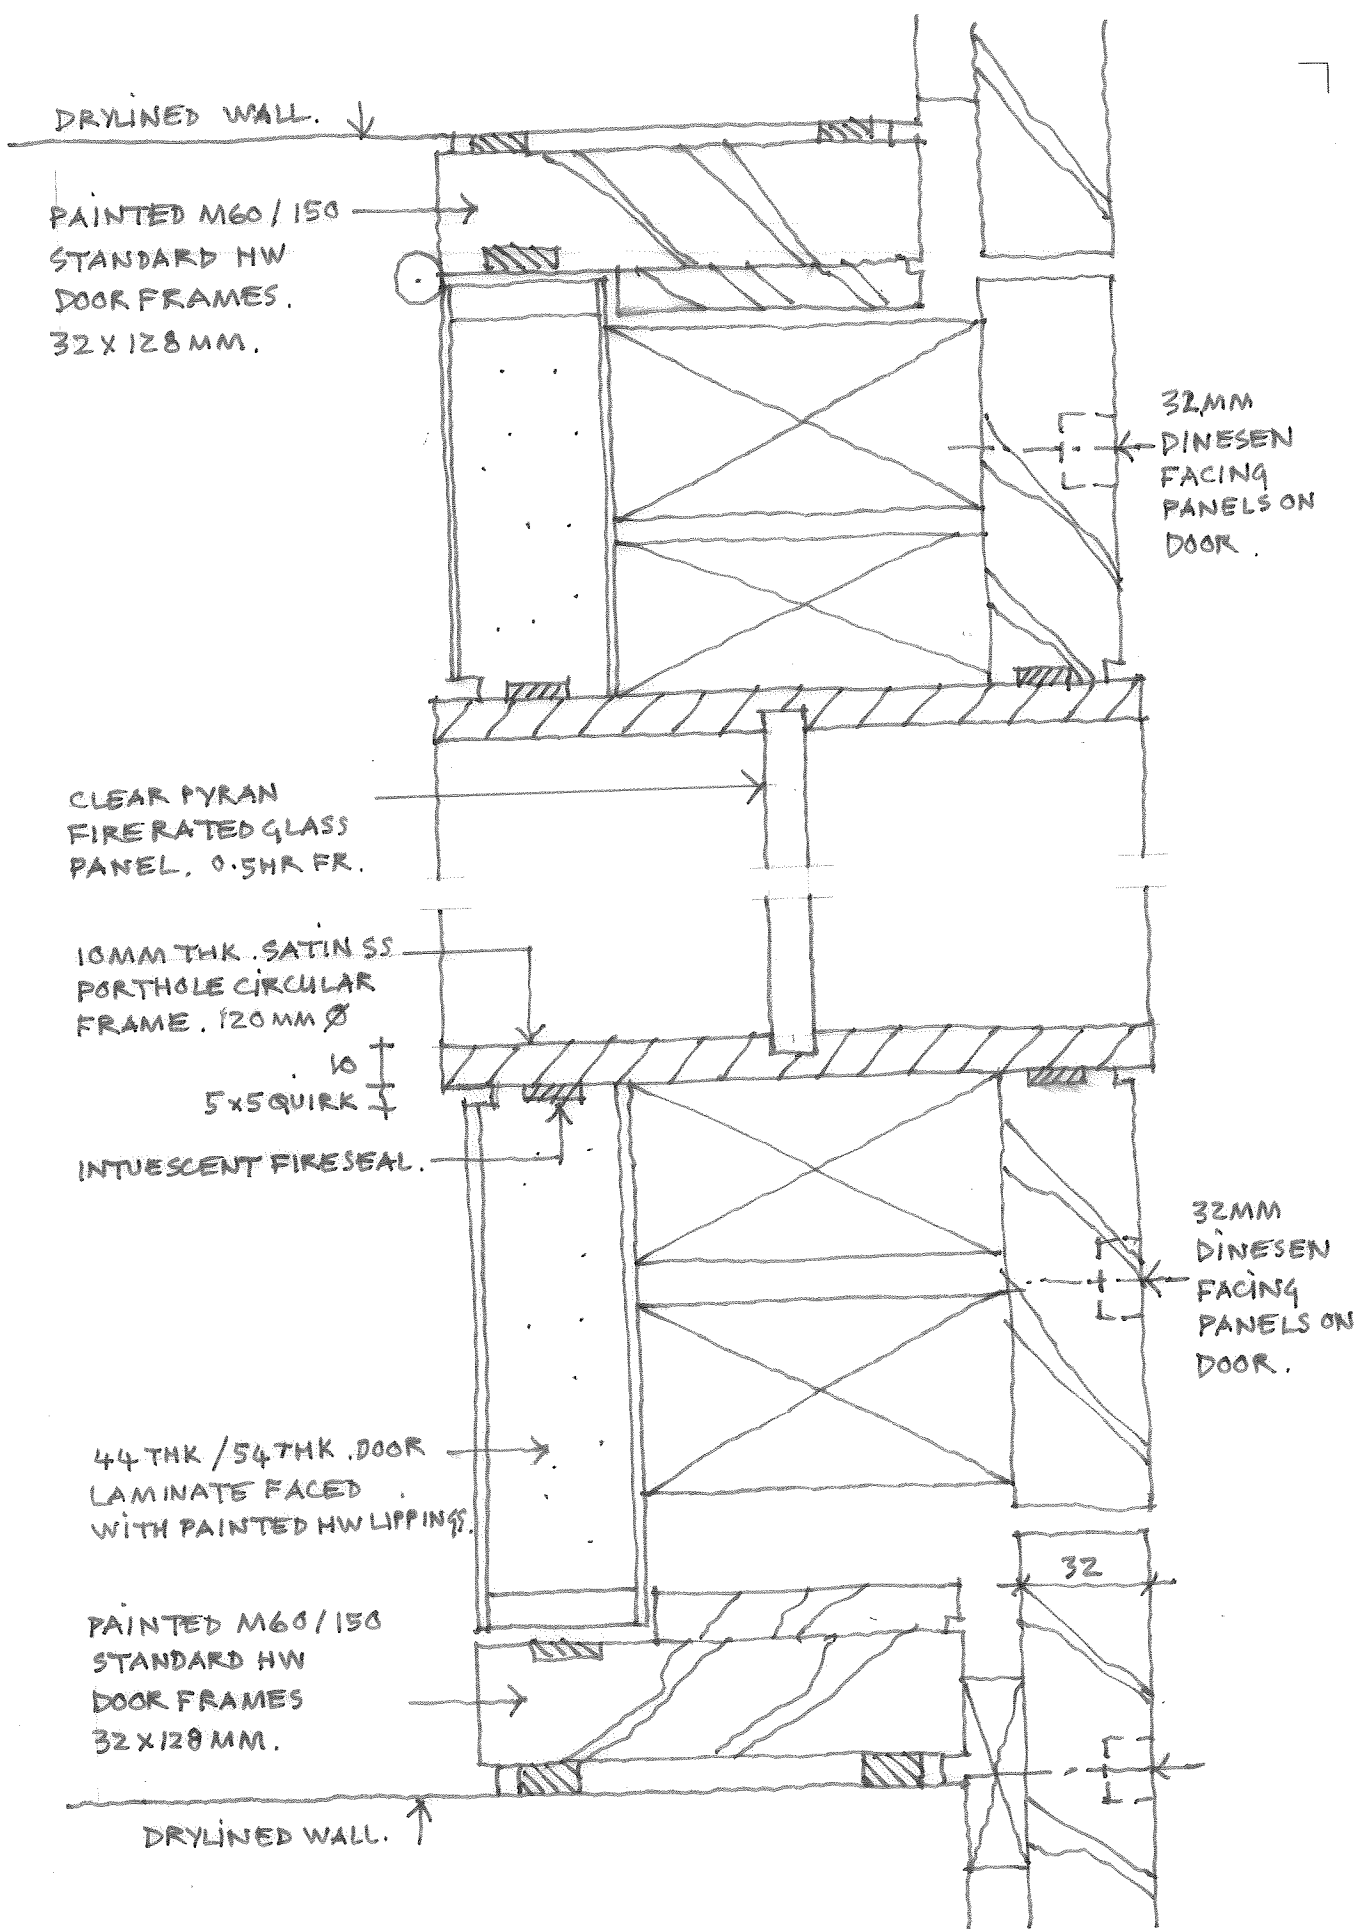

architect
Lifschutz
Davidson
 &
Midlands

Island Studios
 22 St. Peter's Square
 London W6 9NW
 United Kingdom
 T +44 (0)20 8600 4800
 F +44 (0)20 8600 4700
 mail@lds-uk.com

project

16-19 GRESSE STREET, LONDON. DERWENT LONDON.

client

drawing title

PORTHOLE VISION PANEL. STAIR LOBBY DOOR COREZ@RECT.

job no.

drawing

scale

date

drawn

rev.

0382A


SK 3216

1:2

28.05.09

BR

This drawing is the property of Lifschutz Davidson Ltd. No disclosure or copy of it may be made without the written permission of Lifschutz Davidson Ltd.

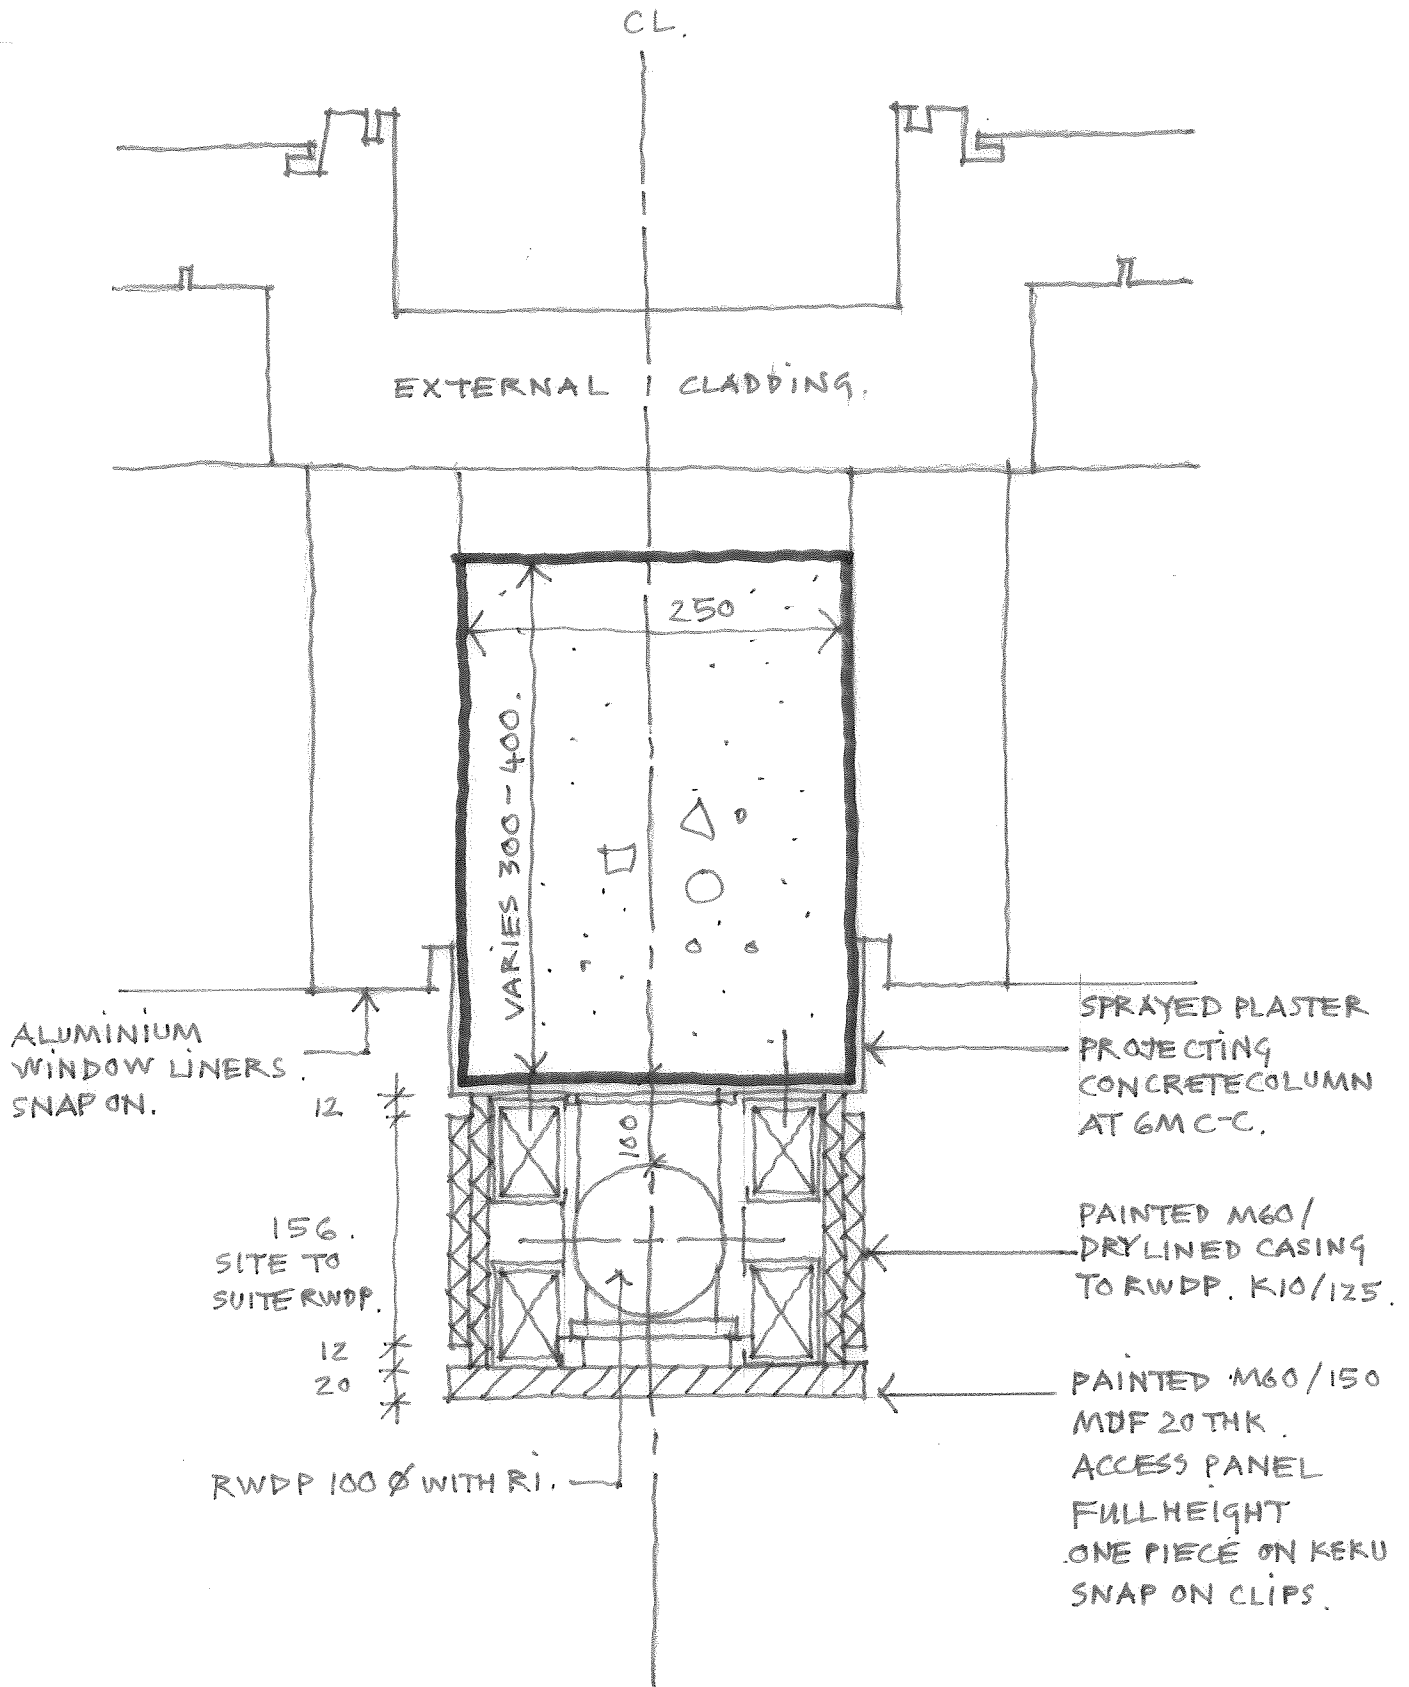

architect

Lifschutz
Davidson
Sandilands

Island Studios
22 St. Peter's Square
London W6 9NW
United Kingdom
T +44 (0)20 8600 4800
F +44 (0)20 8600 4700
mail@lds-uk.com

project

16-19 GRESSE STREET, LONDON.

client

DERWENT LONDON.

drawing title

PLAN SECTION AT PERIMETER COLUMN + RWDP.

job no.

drawing

scale

date

drawn


rev.

0282A SK.3217

1:5

25.03.09

BR.

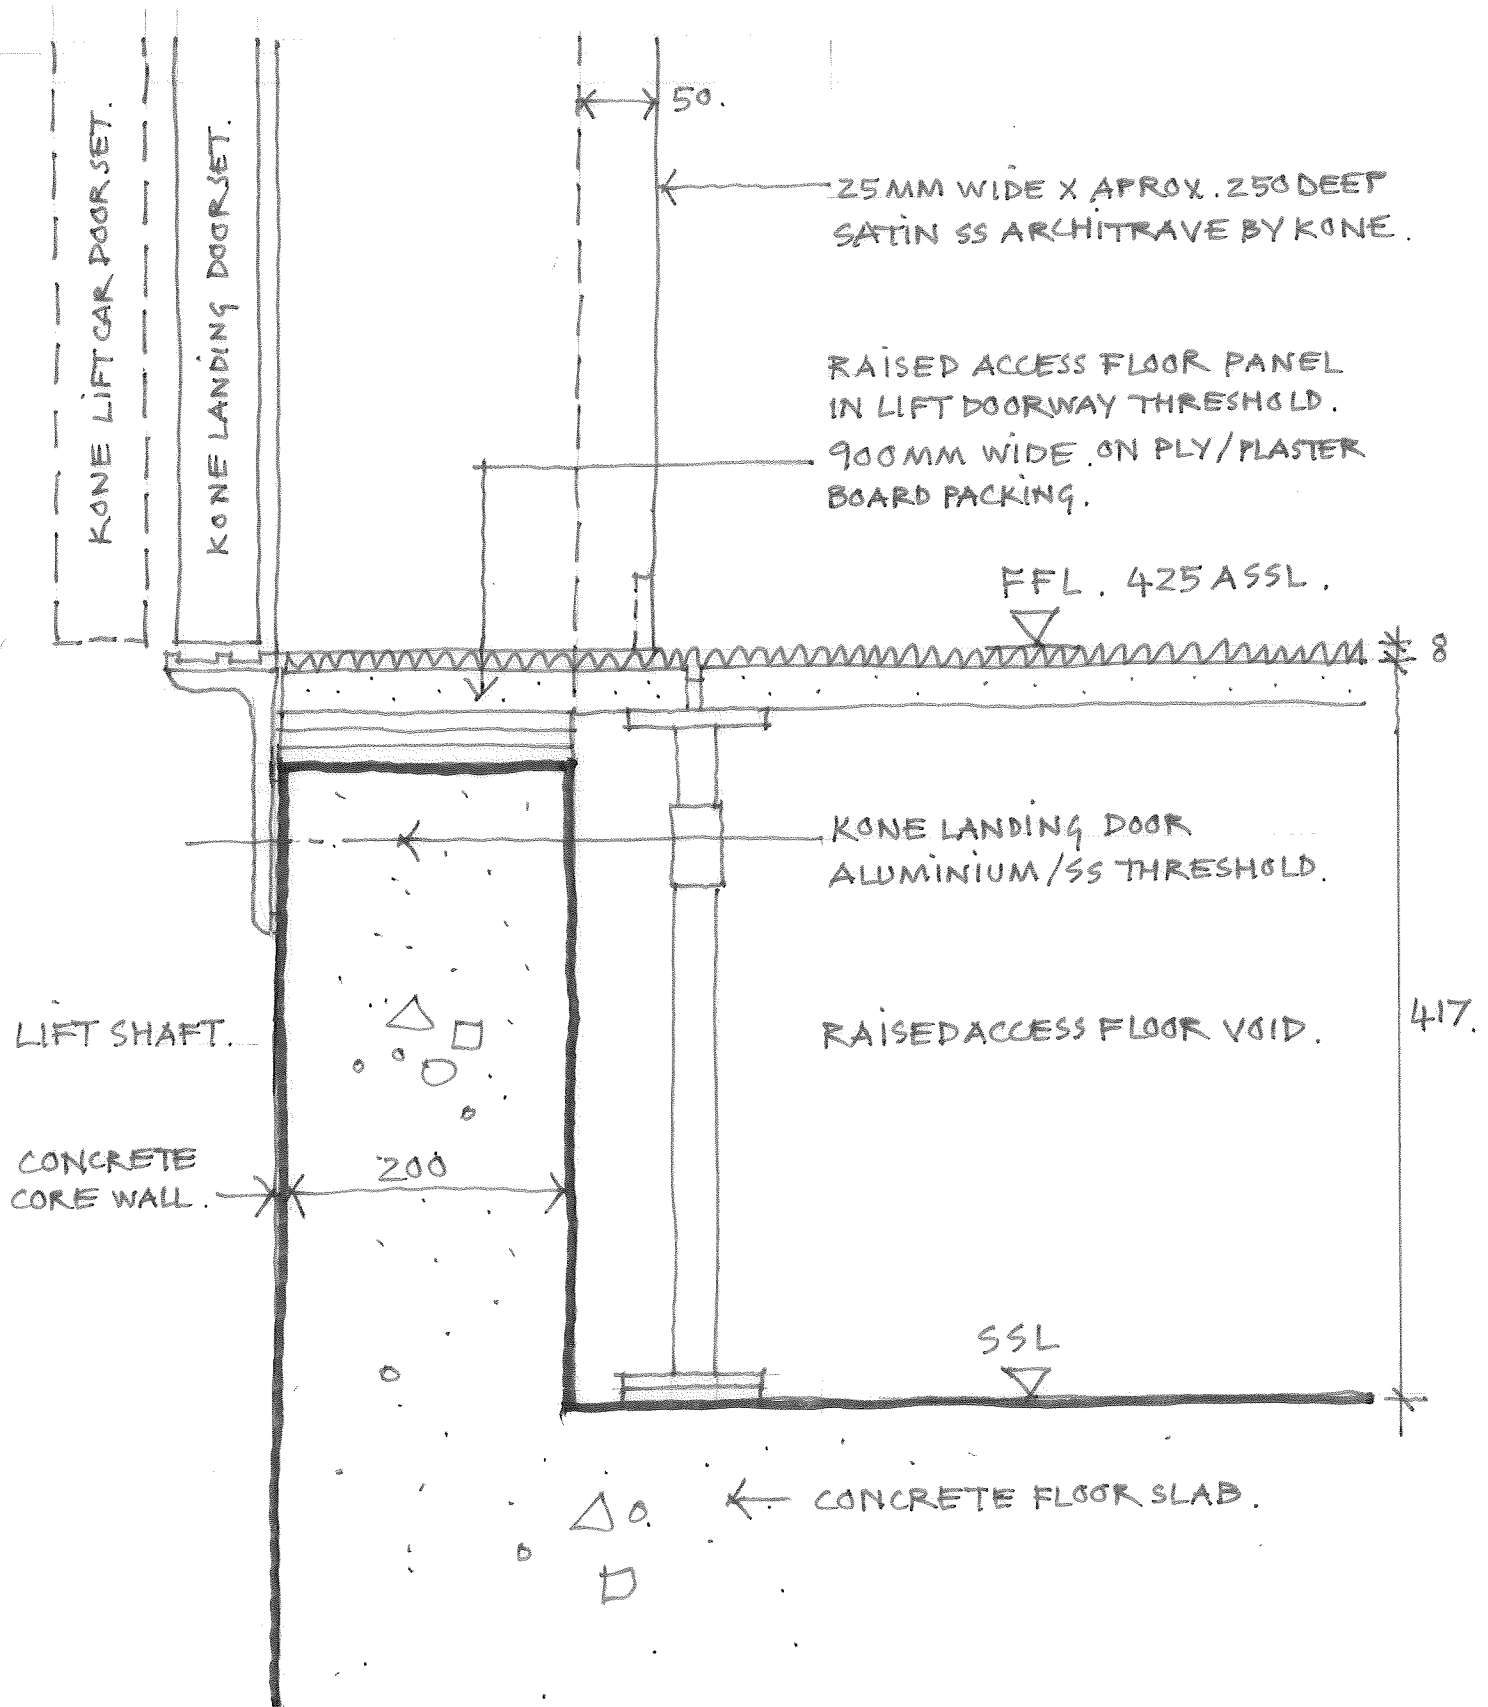

architect

Lifschutz
Davidson
Sandilands

Island Studios
22 St. Peter's Square
London W6 9NW
United Kingdom
T +44 (0)20 8600 4800
F +44 (0)20 8600 4700
mail@lds-uk.com

project

16-19 Gresse Street, London W1

client

Derwent London

drawing title

LIFT THRESHOLD SECTION. TYPICAL FLOOR.

job no.

0382A

drawing

SK 3218

scale

1:5

date

05.03.09

drawn

BR

rev.

TECHNICAL QUERY/REQUEST FOR INFORMATION

TO:
Balfour Beatty
Refurbishment Ltd

SUBJECT:
CORE 2 STAIR
FIREFIGHTING STAIR

CONTRACT:
CRESSLE ST W1.
Conversion

RFI No:

11

REQUEST: DT007.

PLEASE OPENING IS
1:175


STRUCTURAL

A DOOR OPENING
IS 1176 X 2150


PLEASE SEE

ATTACHED

DRAWING

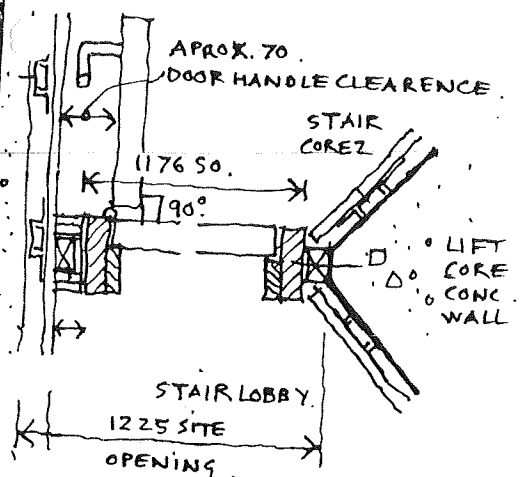

REPLY:

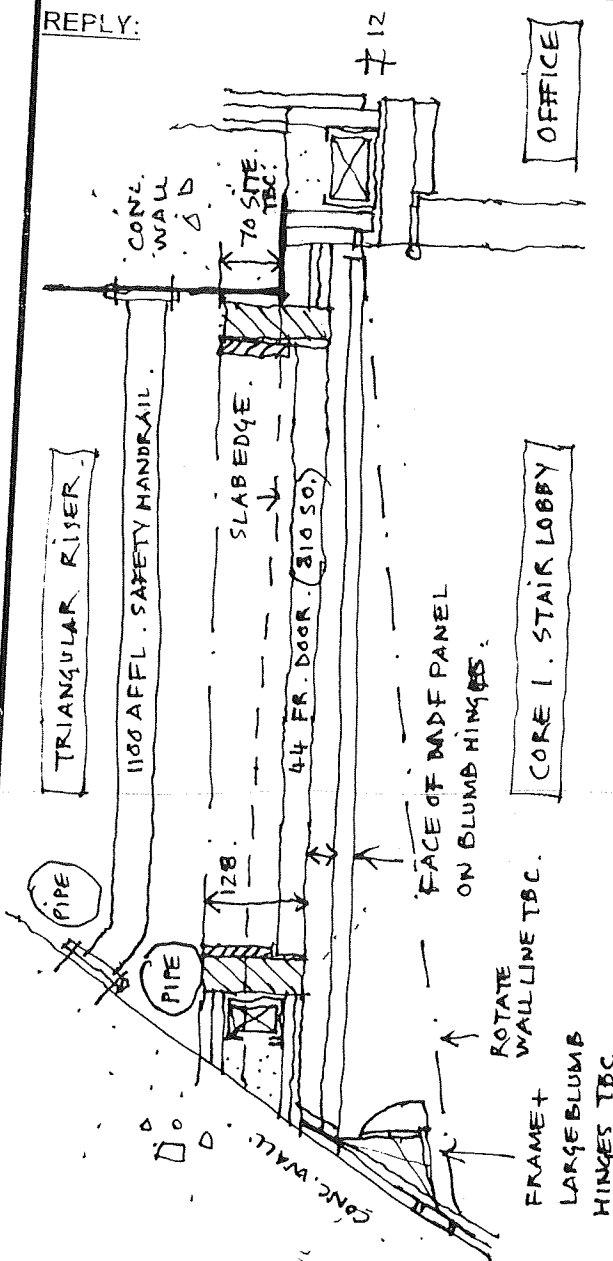

FR: A M C / KASH
DATE: 22/5/09.

REPLIED BY:
DATE: