


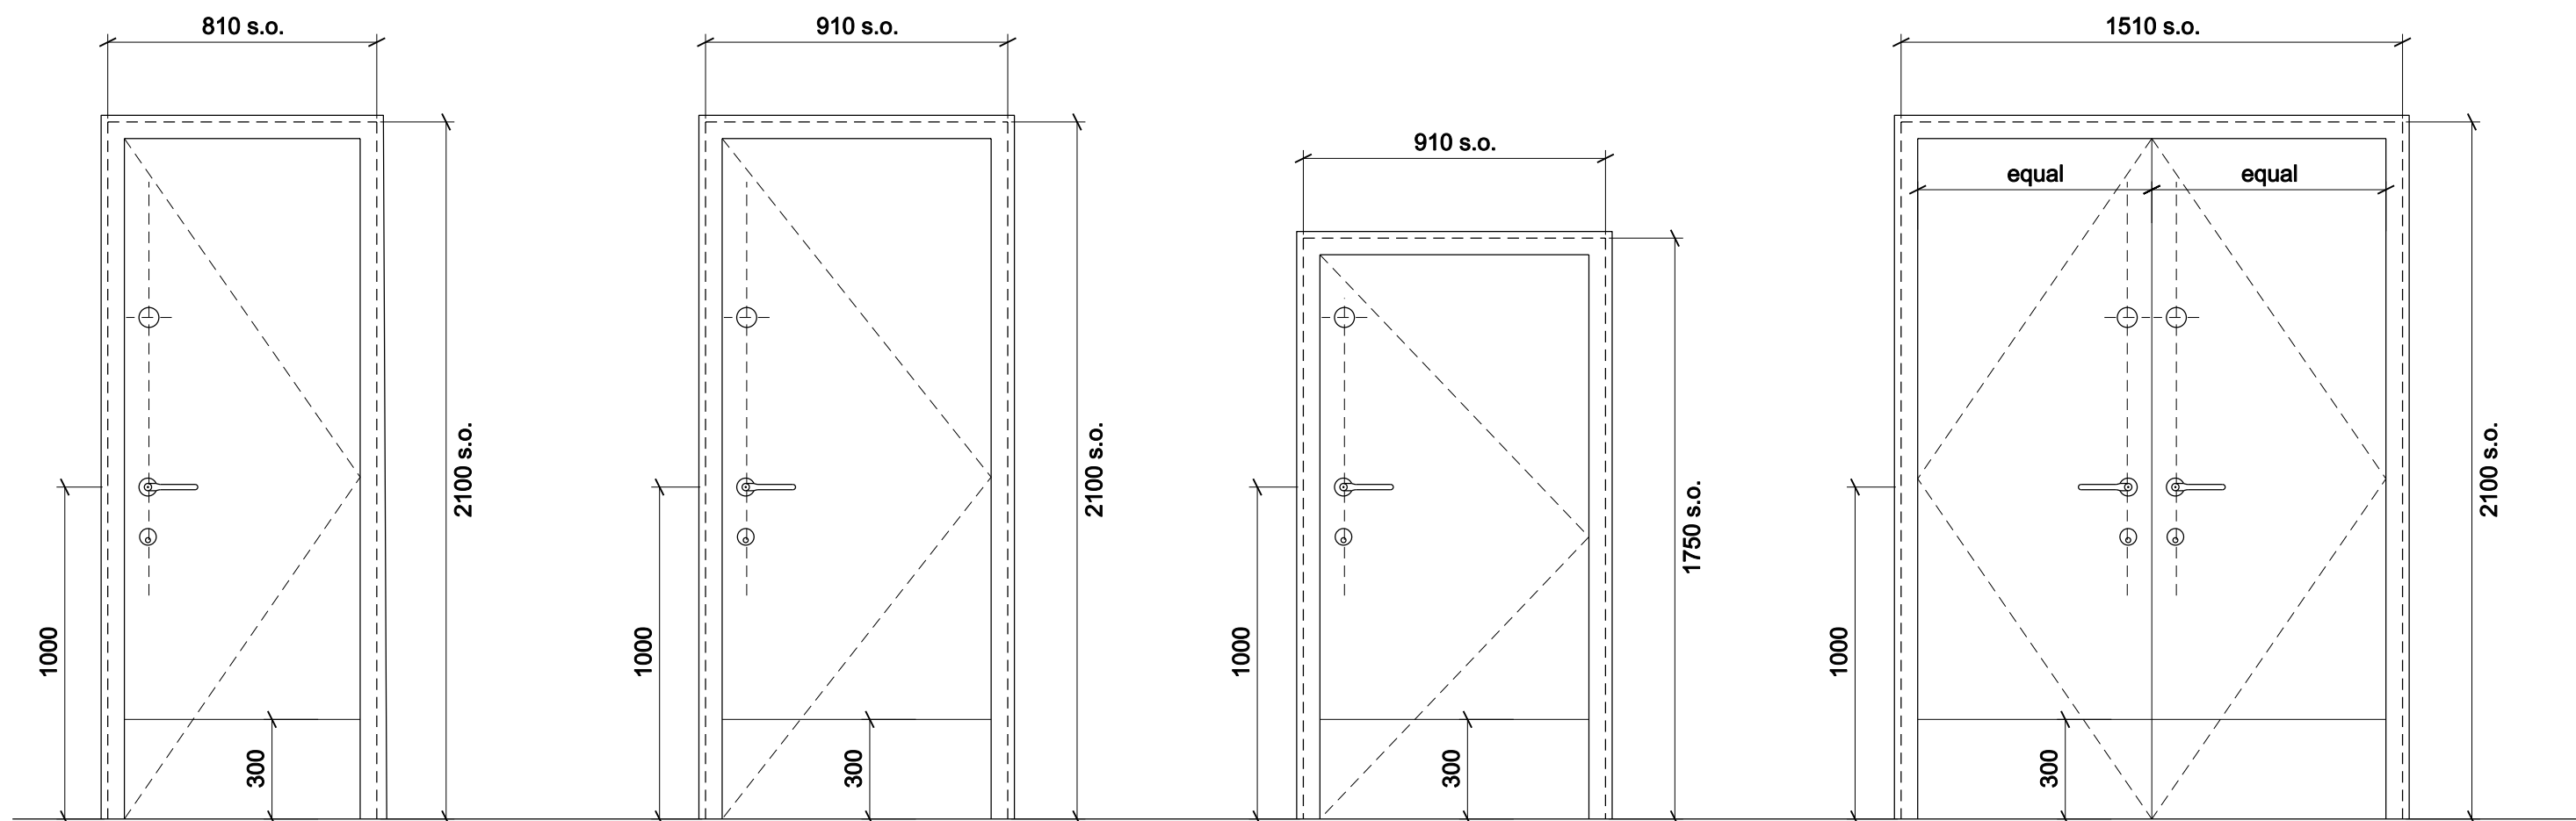


D1 NEW BUILD DOOR TYPE 01

D2 NEW BUILD DOOR TYPE 02

D2A NEW BUILD DOOR TYPE 02A

D3 NEW BUILD DOOR TYPE 03

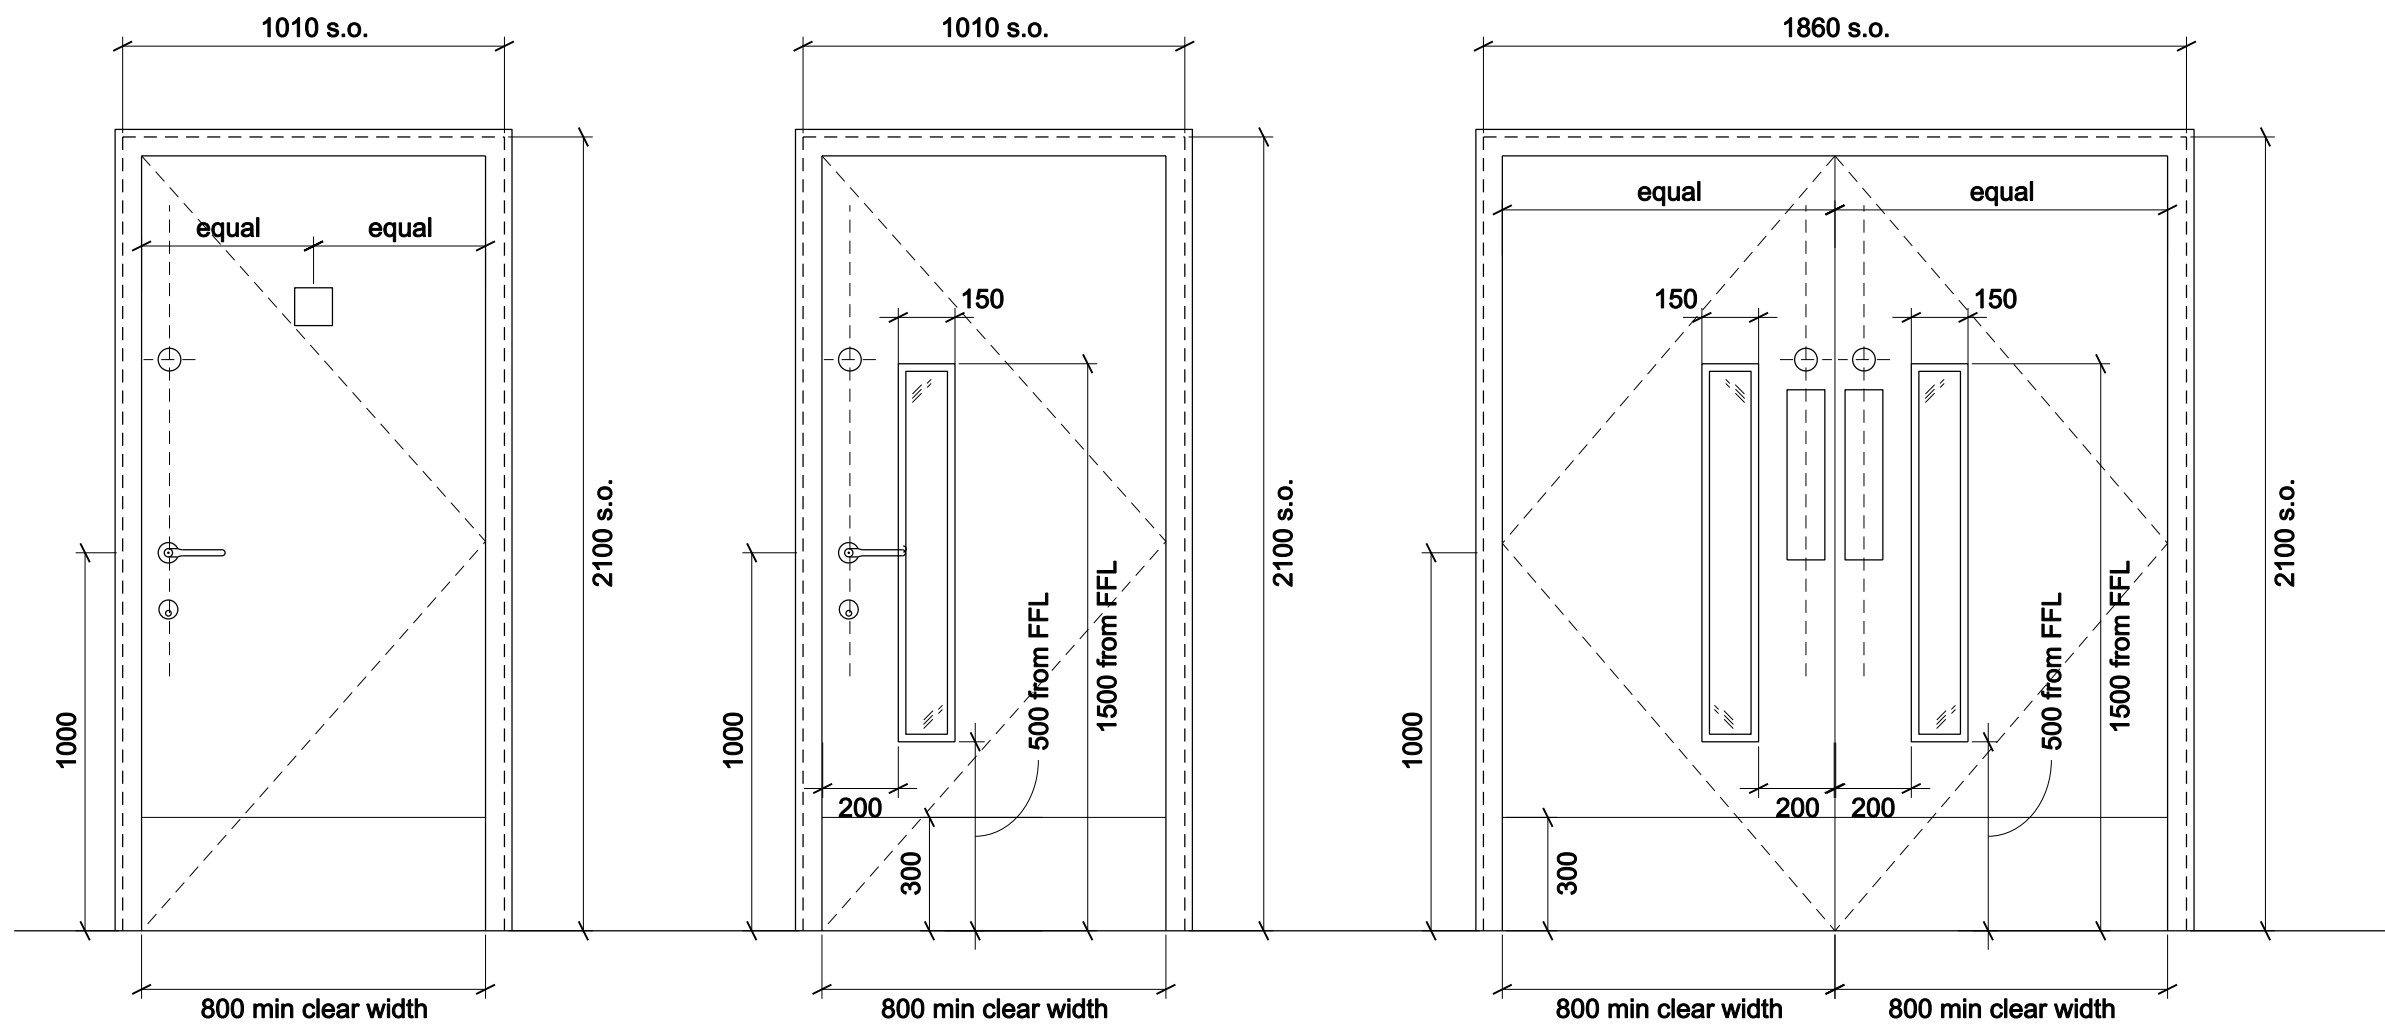


D4 NEW BUILD DOOR TYPE 04

D5 NEW BUILD DOOR TYPE 05

D6 NEW BUILD DOOR TYPE 06

01 door types [1:20]

door ref:	floor	internal/external	room number	masons opening	door type	acoustic rating	fire rated	vision panel	er spec ref
D.01	GF	external door	R.00.11 - Entrance Foyer	1810 x 2400	E03	~	NR	~	
D.02	GF	internal door	R.00.12 - Boiler Room / Entrance Foyer	810 x 2100	01	~	FD30S	~	L162
D.03	GF	internal door	R.00.08 - Cleaners st. / Entrance Foyer	810 x 2100	01	~	FD30S	~	L162
D.04	GF	internal door	R.00.07 -ICT Hub / Entrance Foyer	910 x 2100	02	30db	FD30S	~	L166
D.05	GF	internal door	R.00.10 - Acc. WC / Entrance Foyer	1010 x 2100	04	~	FD30S	~	L171 but for FD30S
D.06	GF	internal door	R.00.06 - Teacher Training / Entrance Foyer	1010 x 2100	05	30db	FD30S	yes	L161
D.07	GF	internal door	R.00.05 - Store / Teacher Training	1510 x 2100	03	~	NR	~	L168 but for NR door
D.08	GF	internal door	R.00.04 - Store / Teacher Training	1510 x 2100	03	~	NR	~	L168 but for NR door
D.09	GF	internal door	R.00.03 - Store / Teacher Training	1510 x 2100	03	~	NR	~	L168 but for NR door
D.10	GF	internal door	R.00.02 - Store / Teacher Training	1510 x 2100	03	~	NR	~	L168 but for NR door
D.11	GF	external door	R.00.01 - Vocational Learning	1135 x 2400	E01	~	NR	~	
D.25	GF	internal door	R.00.11 - Store / Entrance Foyer	910 x 1750	02A	~	FD30S	~	L162
D.12	FF	internal door	R.01.09 - WC / Circulation	910 x 2100	02	~	FD30S	~	L165 but for FD30S
D.13	FF	internal door	R.01.08 - WC / Circulation	910 x 2100	02	~	FD30S	~	L165 but for FD30S
D.14	FF	internal door	R.01.06 - Sixth Form Social / Circulation	1860 x 2100	06	30db	FD30S	yes	L161 but for double doorset
D.15	FF	internal door	R.01.10 - Store / Circulation	1510 x 2100	03	~	FD30S	~	L168
D.16	FF	internal door	R.01.05 - Office / Sixth Form Social	1010 x 2100	05	30db	NR	yes	L163
D.17	FF	internal door	R.01.04 - Store / Office	1010 x 2100	04	~	NR	~	L162 but for NR door
D.18	FF	internal door	R.01.01 - Sixth Form Study / Sixth Form Social	1860 x 2100	06	30db	FD30S	yes	L161 but for double doorset
D.19	FF	internal door	R.01.03 - Store / Sixth Form Social	1010 x 2100	04	~	NR	~	L162 but for NR door
D.20	FF	internal door	R.01.02 - Store / Sixth Form Study	1010 x 2100	04	~	NR	~	L162 but for NR door
D.21	FF	external door	R.01.01 - Sixth Form Study	1010 x 2400	E02	~	FD30S	~	

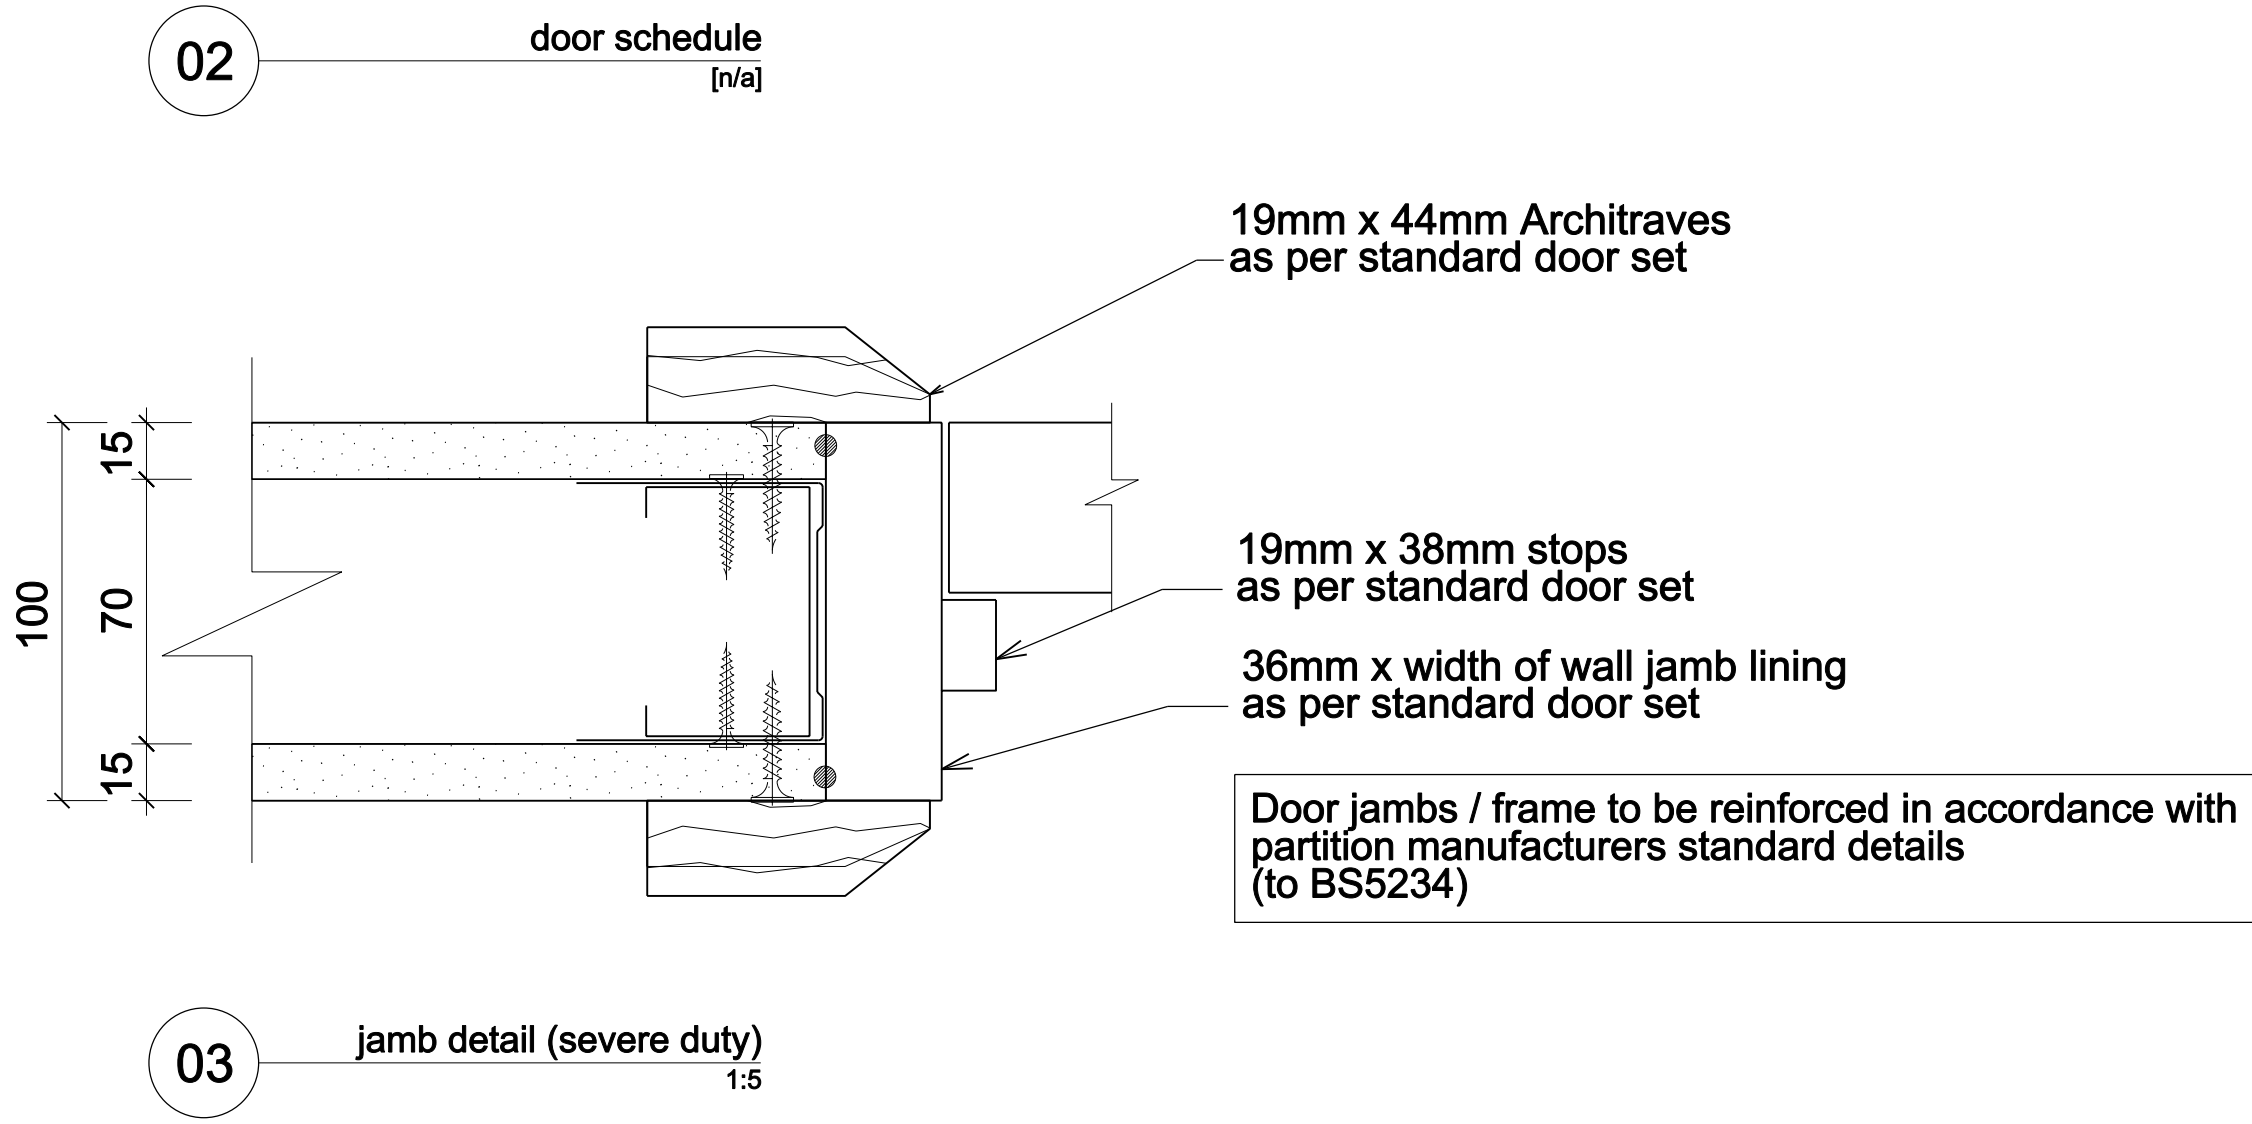

REV.	DESCRIPTION	DATE	DRN BY	CKD BY
C	Schedule (Rev B) superdeded and amended to include door type drawing and details for new build.	09.12.09	NL	DR

PROJECT	ALEXANDRA PARK
TITLE	NEW BUILD - DOOR TYPES / SCHEDULE
CLIENT	BALFOUR BEATTY REFURBISHMENT LIMITED
JOB NO.	4510
DRAWING NO.	APS-JMA-DWG-ARCH-4510-C(32)002
SCALE	VARIES
STATUS	CONSTRUCTION
REVISION	C
CHECKED BY	DR
DATE	09.12.09

2nd Floor
Threeways House
40-44 Clapstone Street
London
W1W 5DW
T: 0207 580 5330
F: 0207 436 5348
lon@jmarshitects.net
www.jmarshitects.net

jmarshitects