

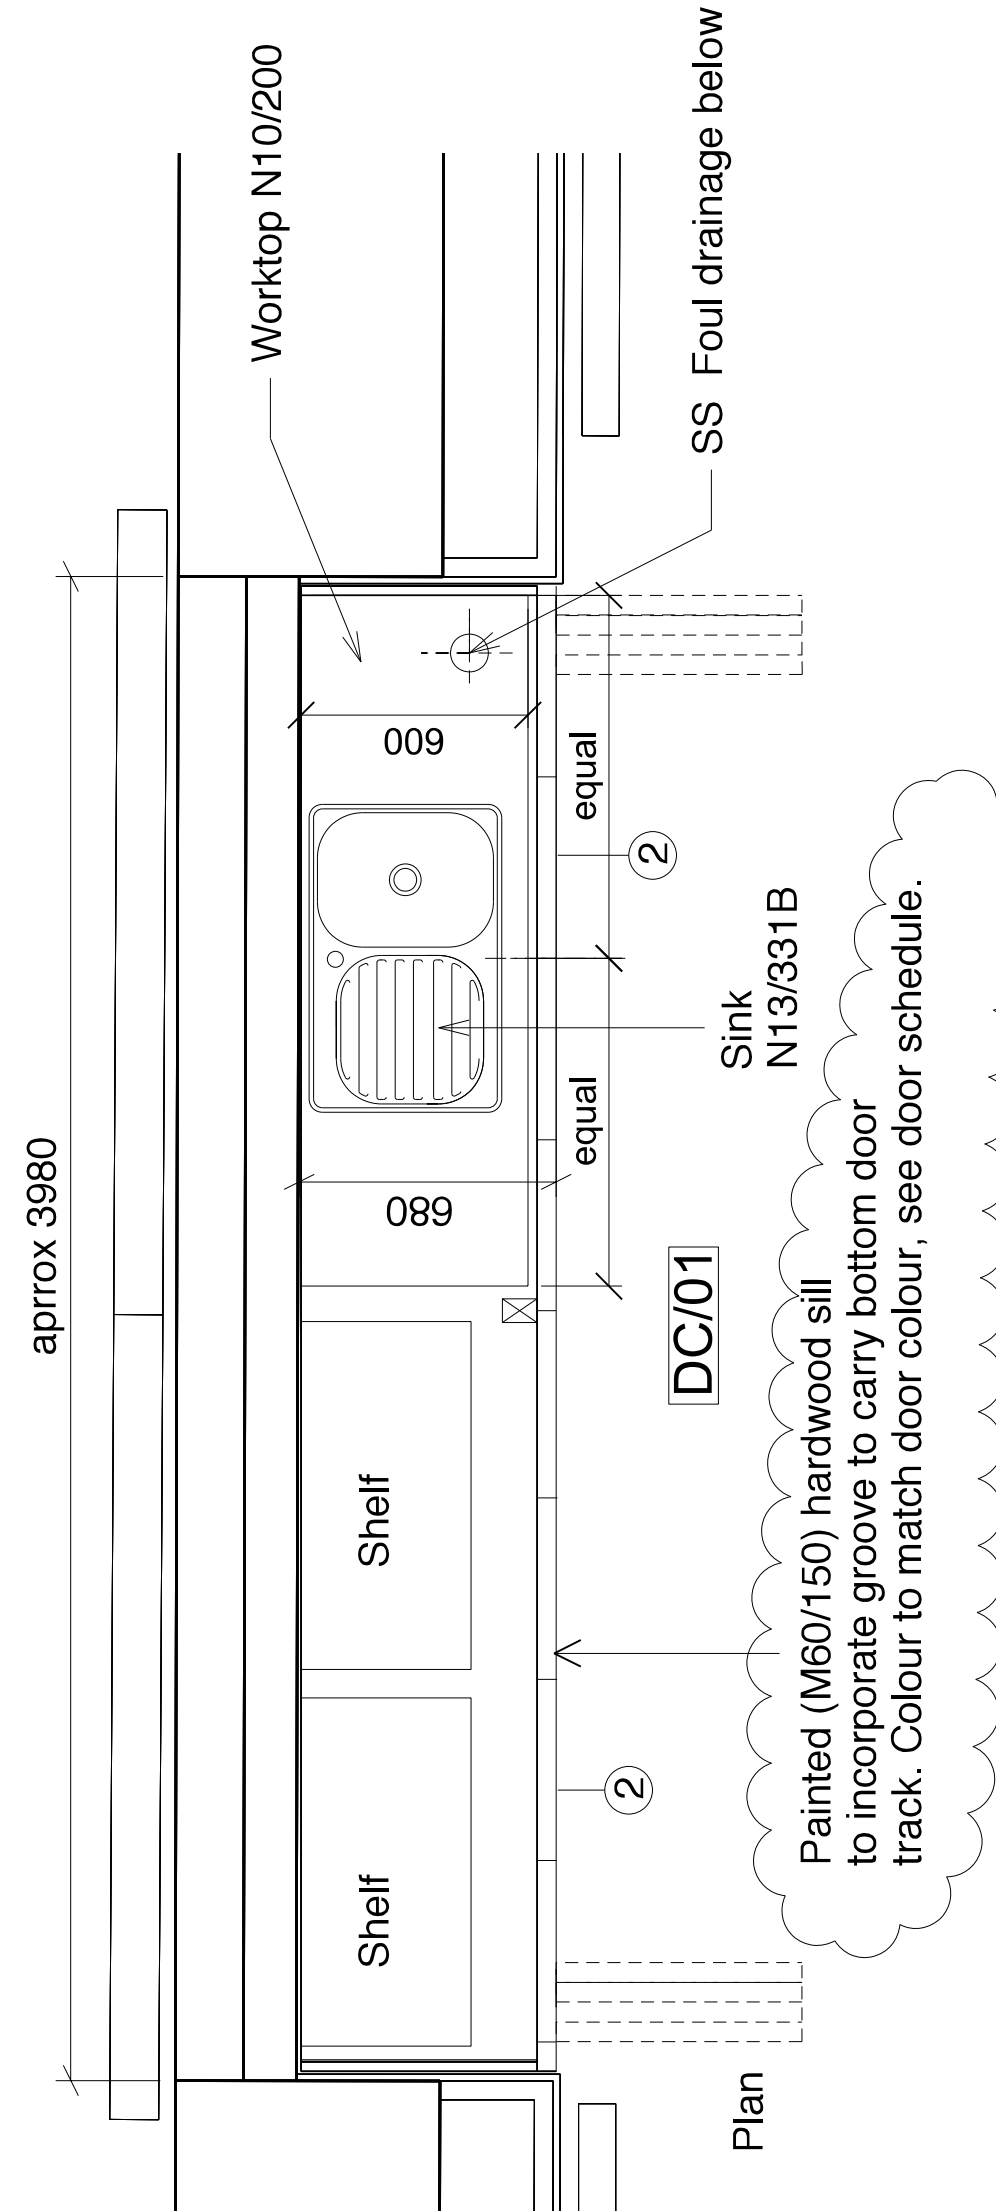
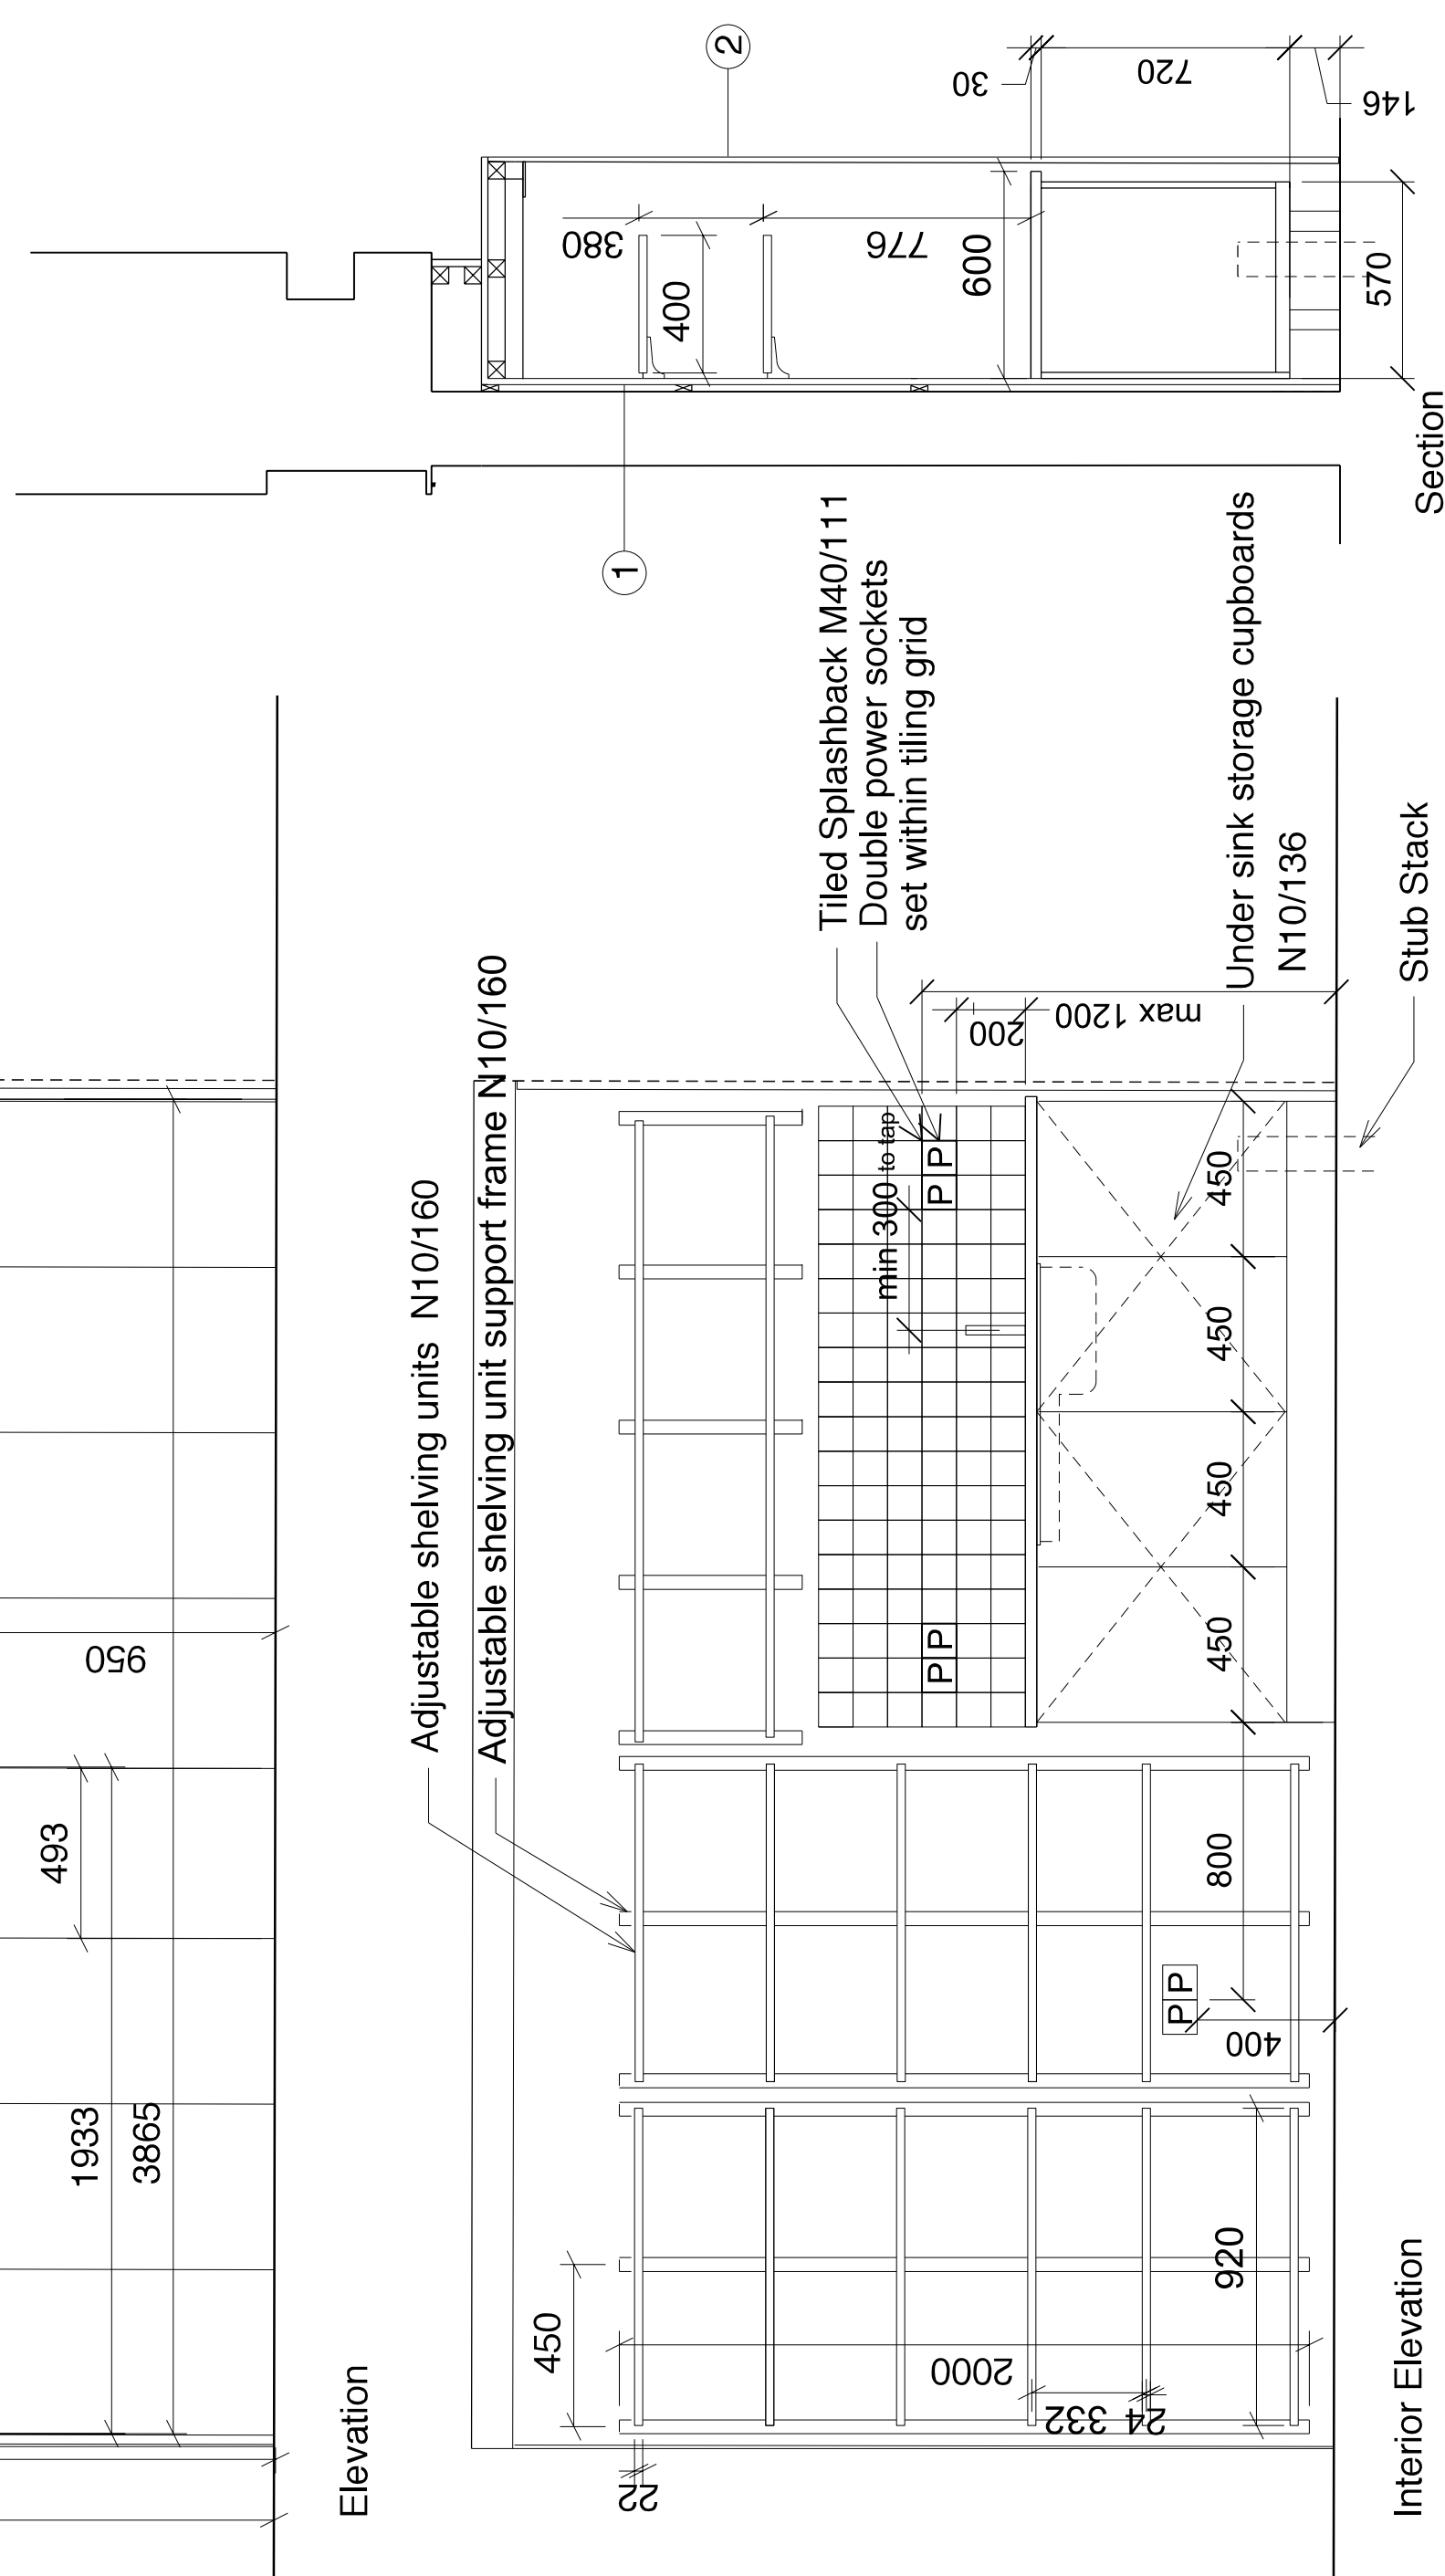
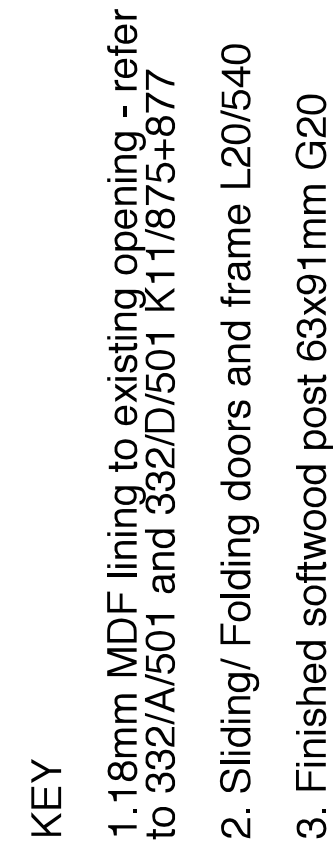
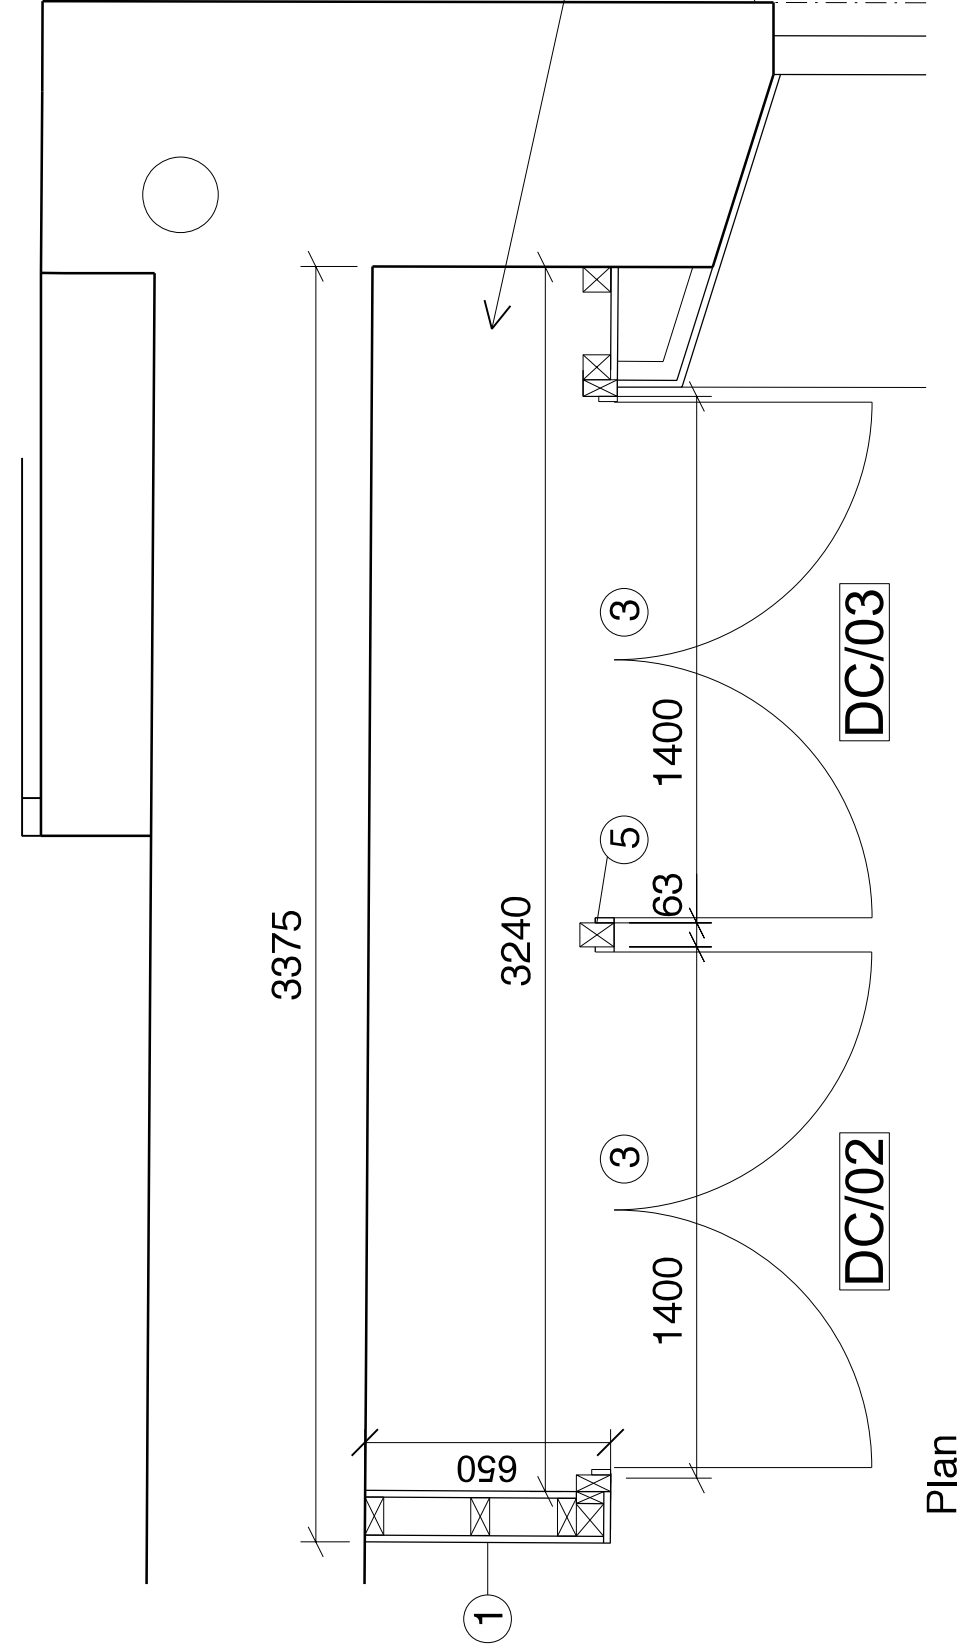
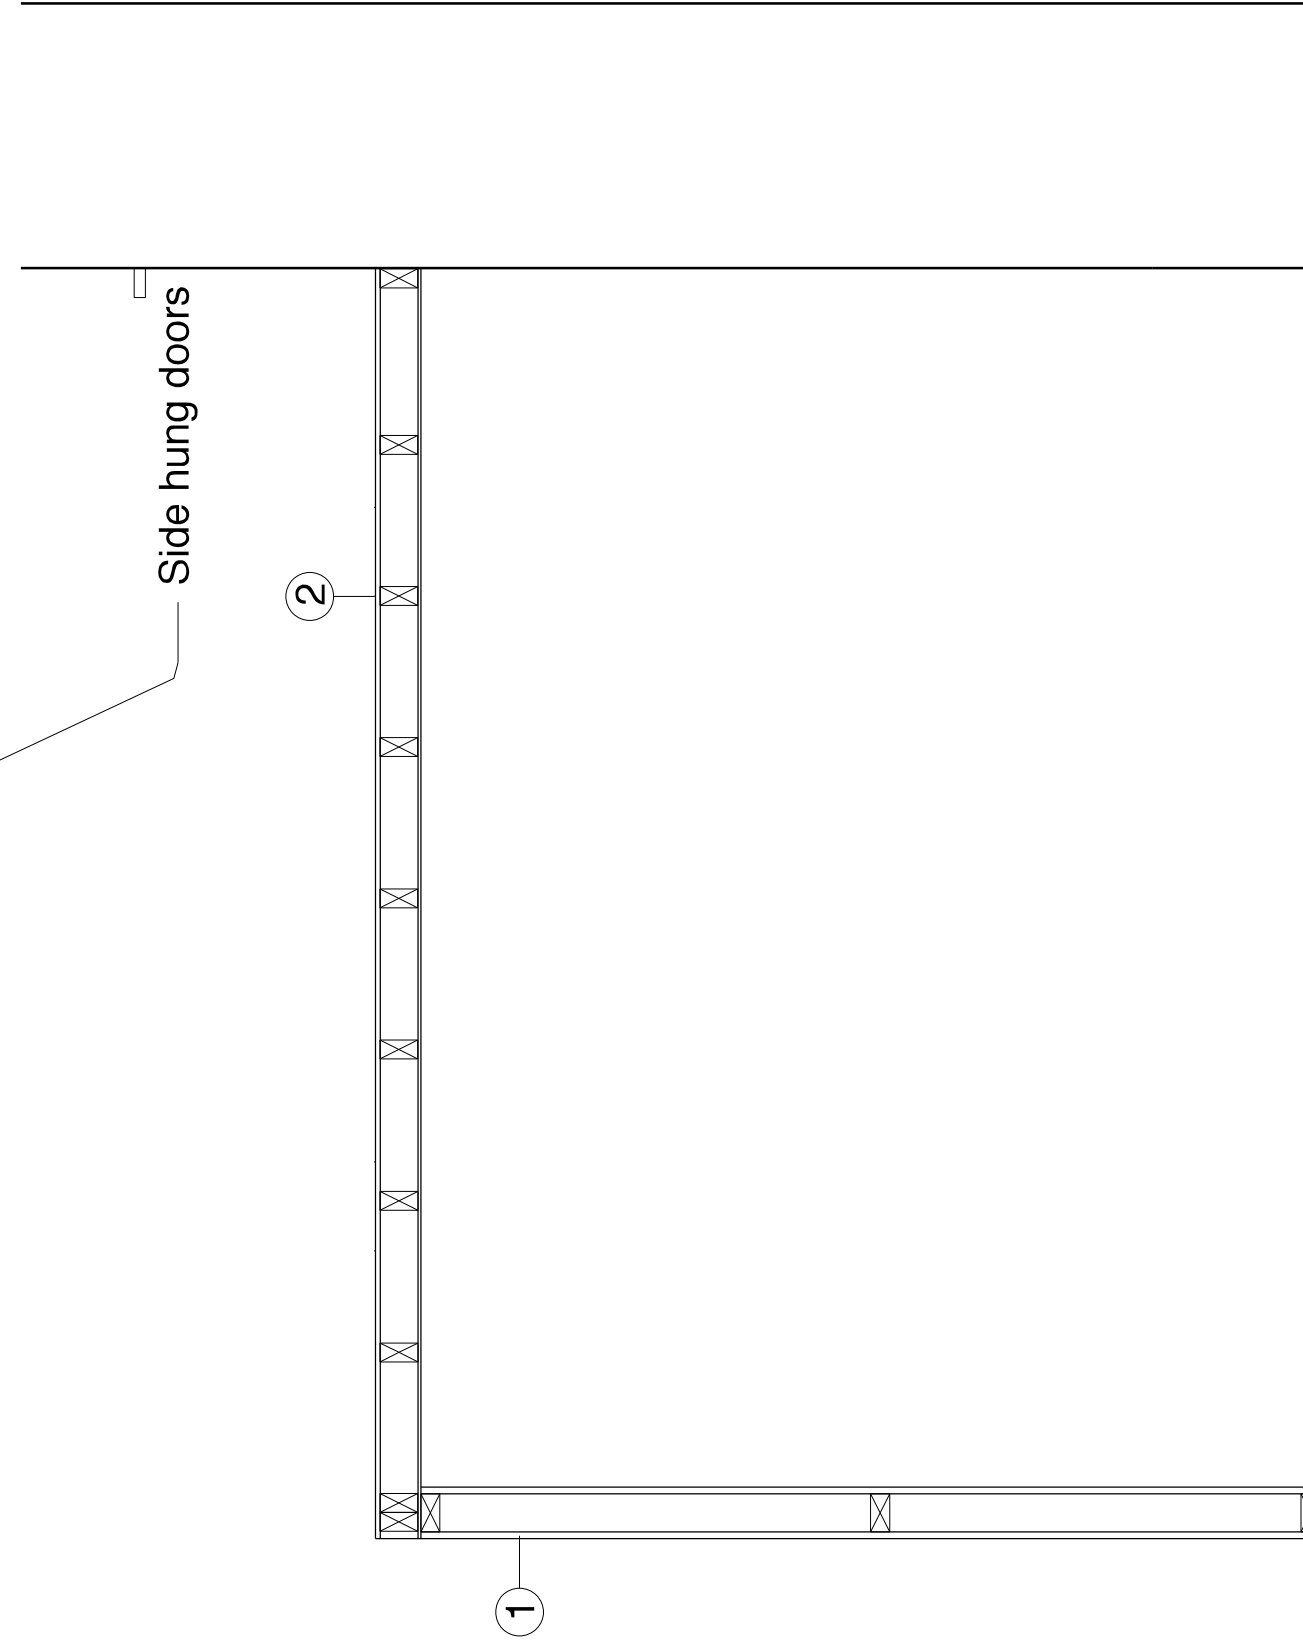


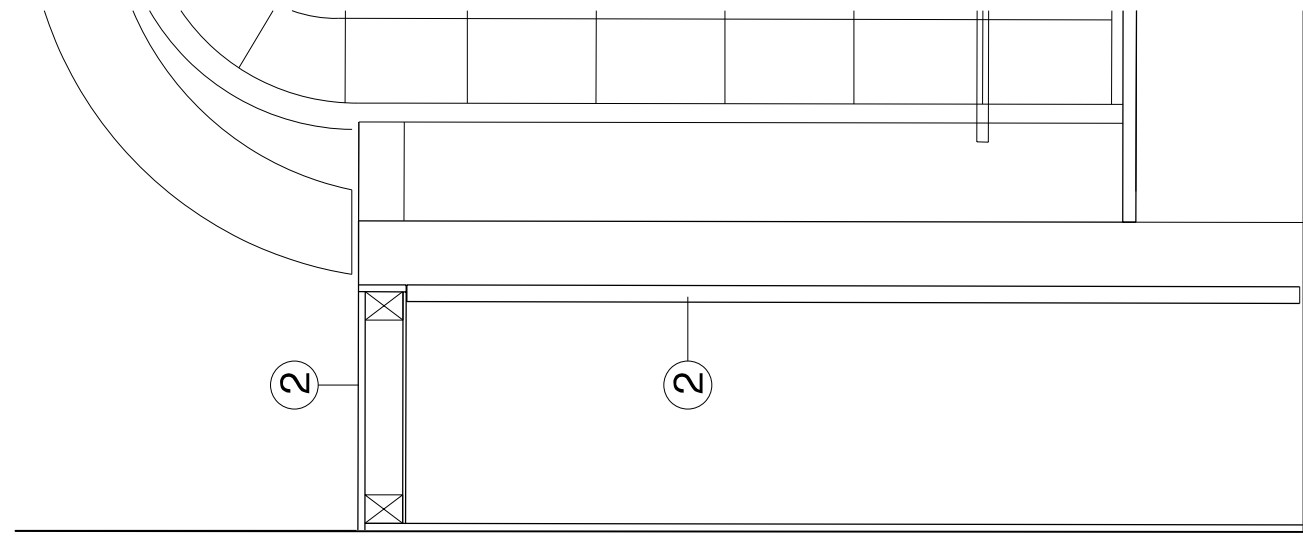

Never scale dimensions from this drawing. Use written dimensions only. Report any discrepancies. Ask if in doubt. Always use latest revision.

Note: Please note that these drawings are based on existing survey information that is of limited accuracy.

Date	Revisions
14/08/01	A - Annotation numbering changed.
30/05/08	B - For Construction.
24/02/09	C - For Construction.
30/04/09	D - For Construction
19/05/09	E - For Construction
29/09/09	F - For Construction, Amended for Construction

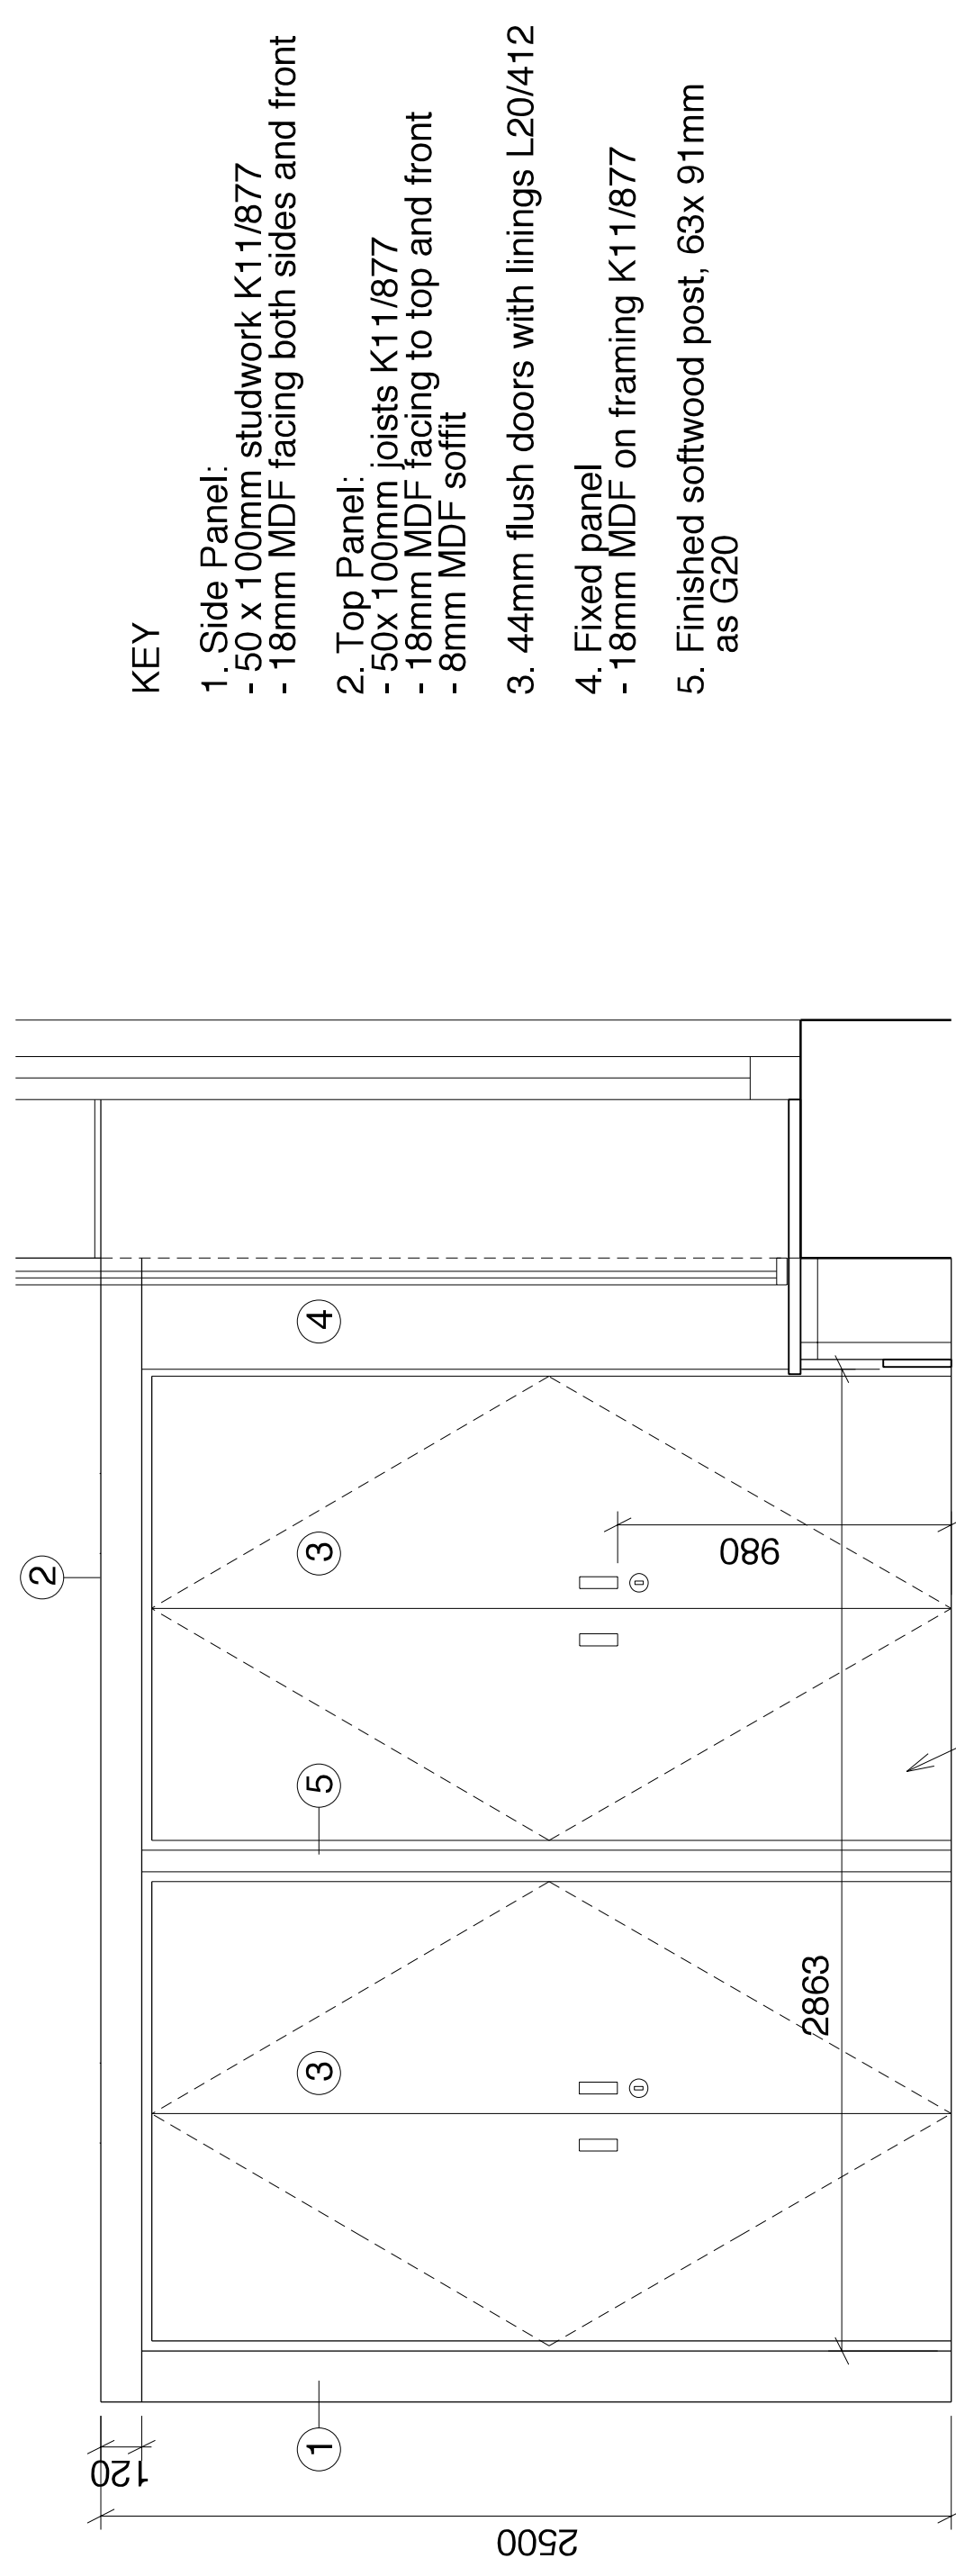

KEY

Power Socket

Data Socket

For Construction

van Heyningen and Howard Architects	332 Education cupboards
Job title	CAD file Scale 1:20@A1 Date 03/12/07
	Drawn by AJ Checked by PR
Client	Chatham Historic Dockyard Trust Drawing no 332- A-506 Rev F
Drawing title	Education 2 Cupboards