



NOTES  
DO NOT SCALE THIS DRAWING  
THIS DRAWING IS COPYRIGHT DEVEREUX ARCHITECTS  
ALL DIMENSIONS TO BE CONFIRMED ON SITE  
ALL INCONSISTENCY TO BE REPORTED TO ARCHITECT IMMEDIATELY

NOTE:  
STRUCTURAL OPENING TO BE CONFIRMED BY  
SITE MEASUREMENT PRIOR TO MANUFACTURE

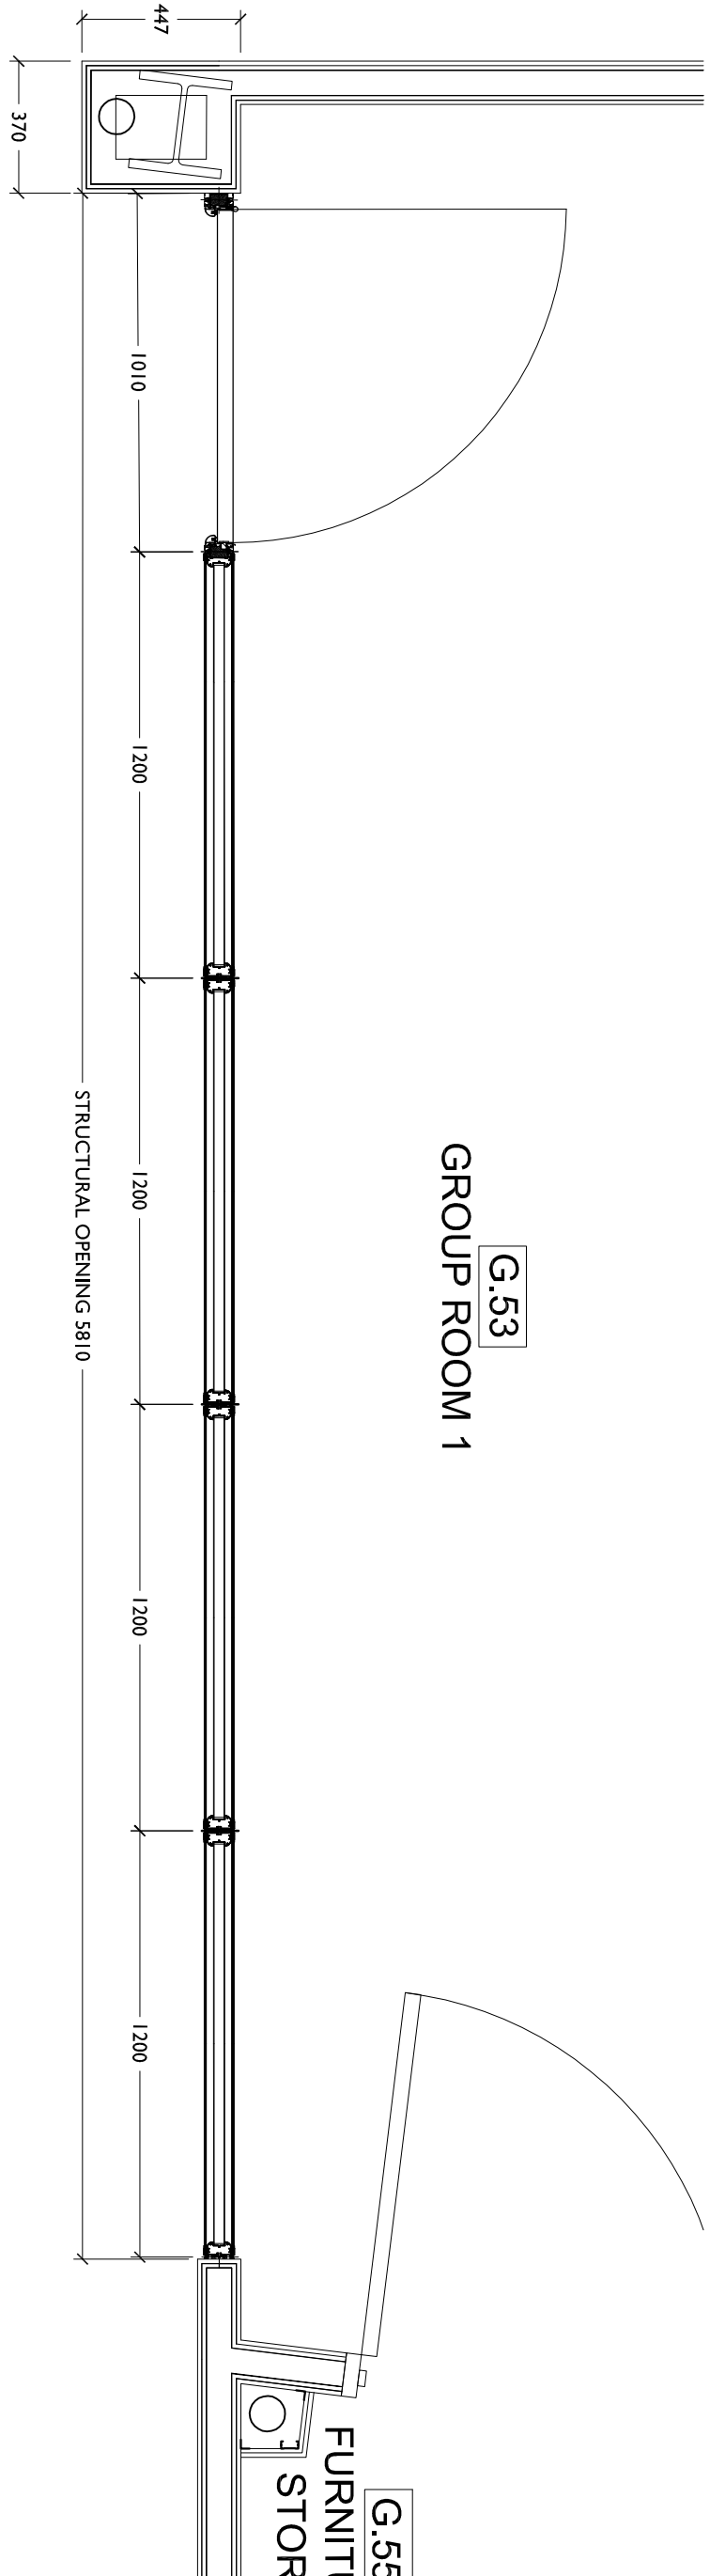


1 PLAN - INTERNAL GLAZED SCREEN  
SCALE 1:20  
A 341

G.60  
MAIN WAITING SPACE

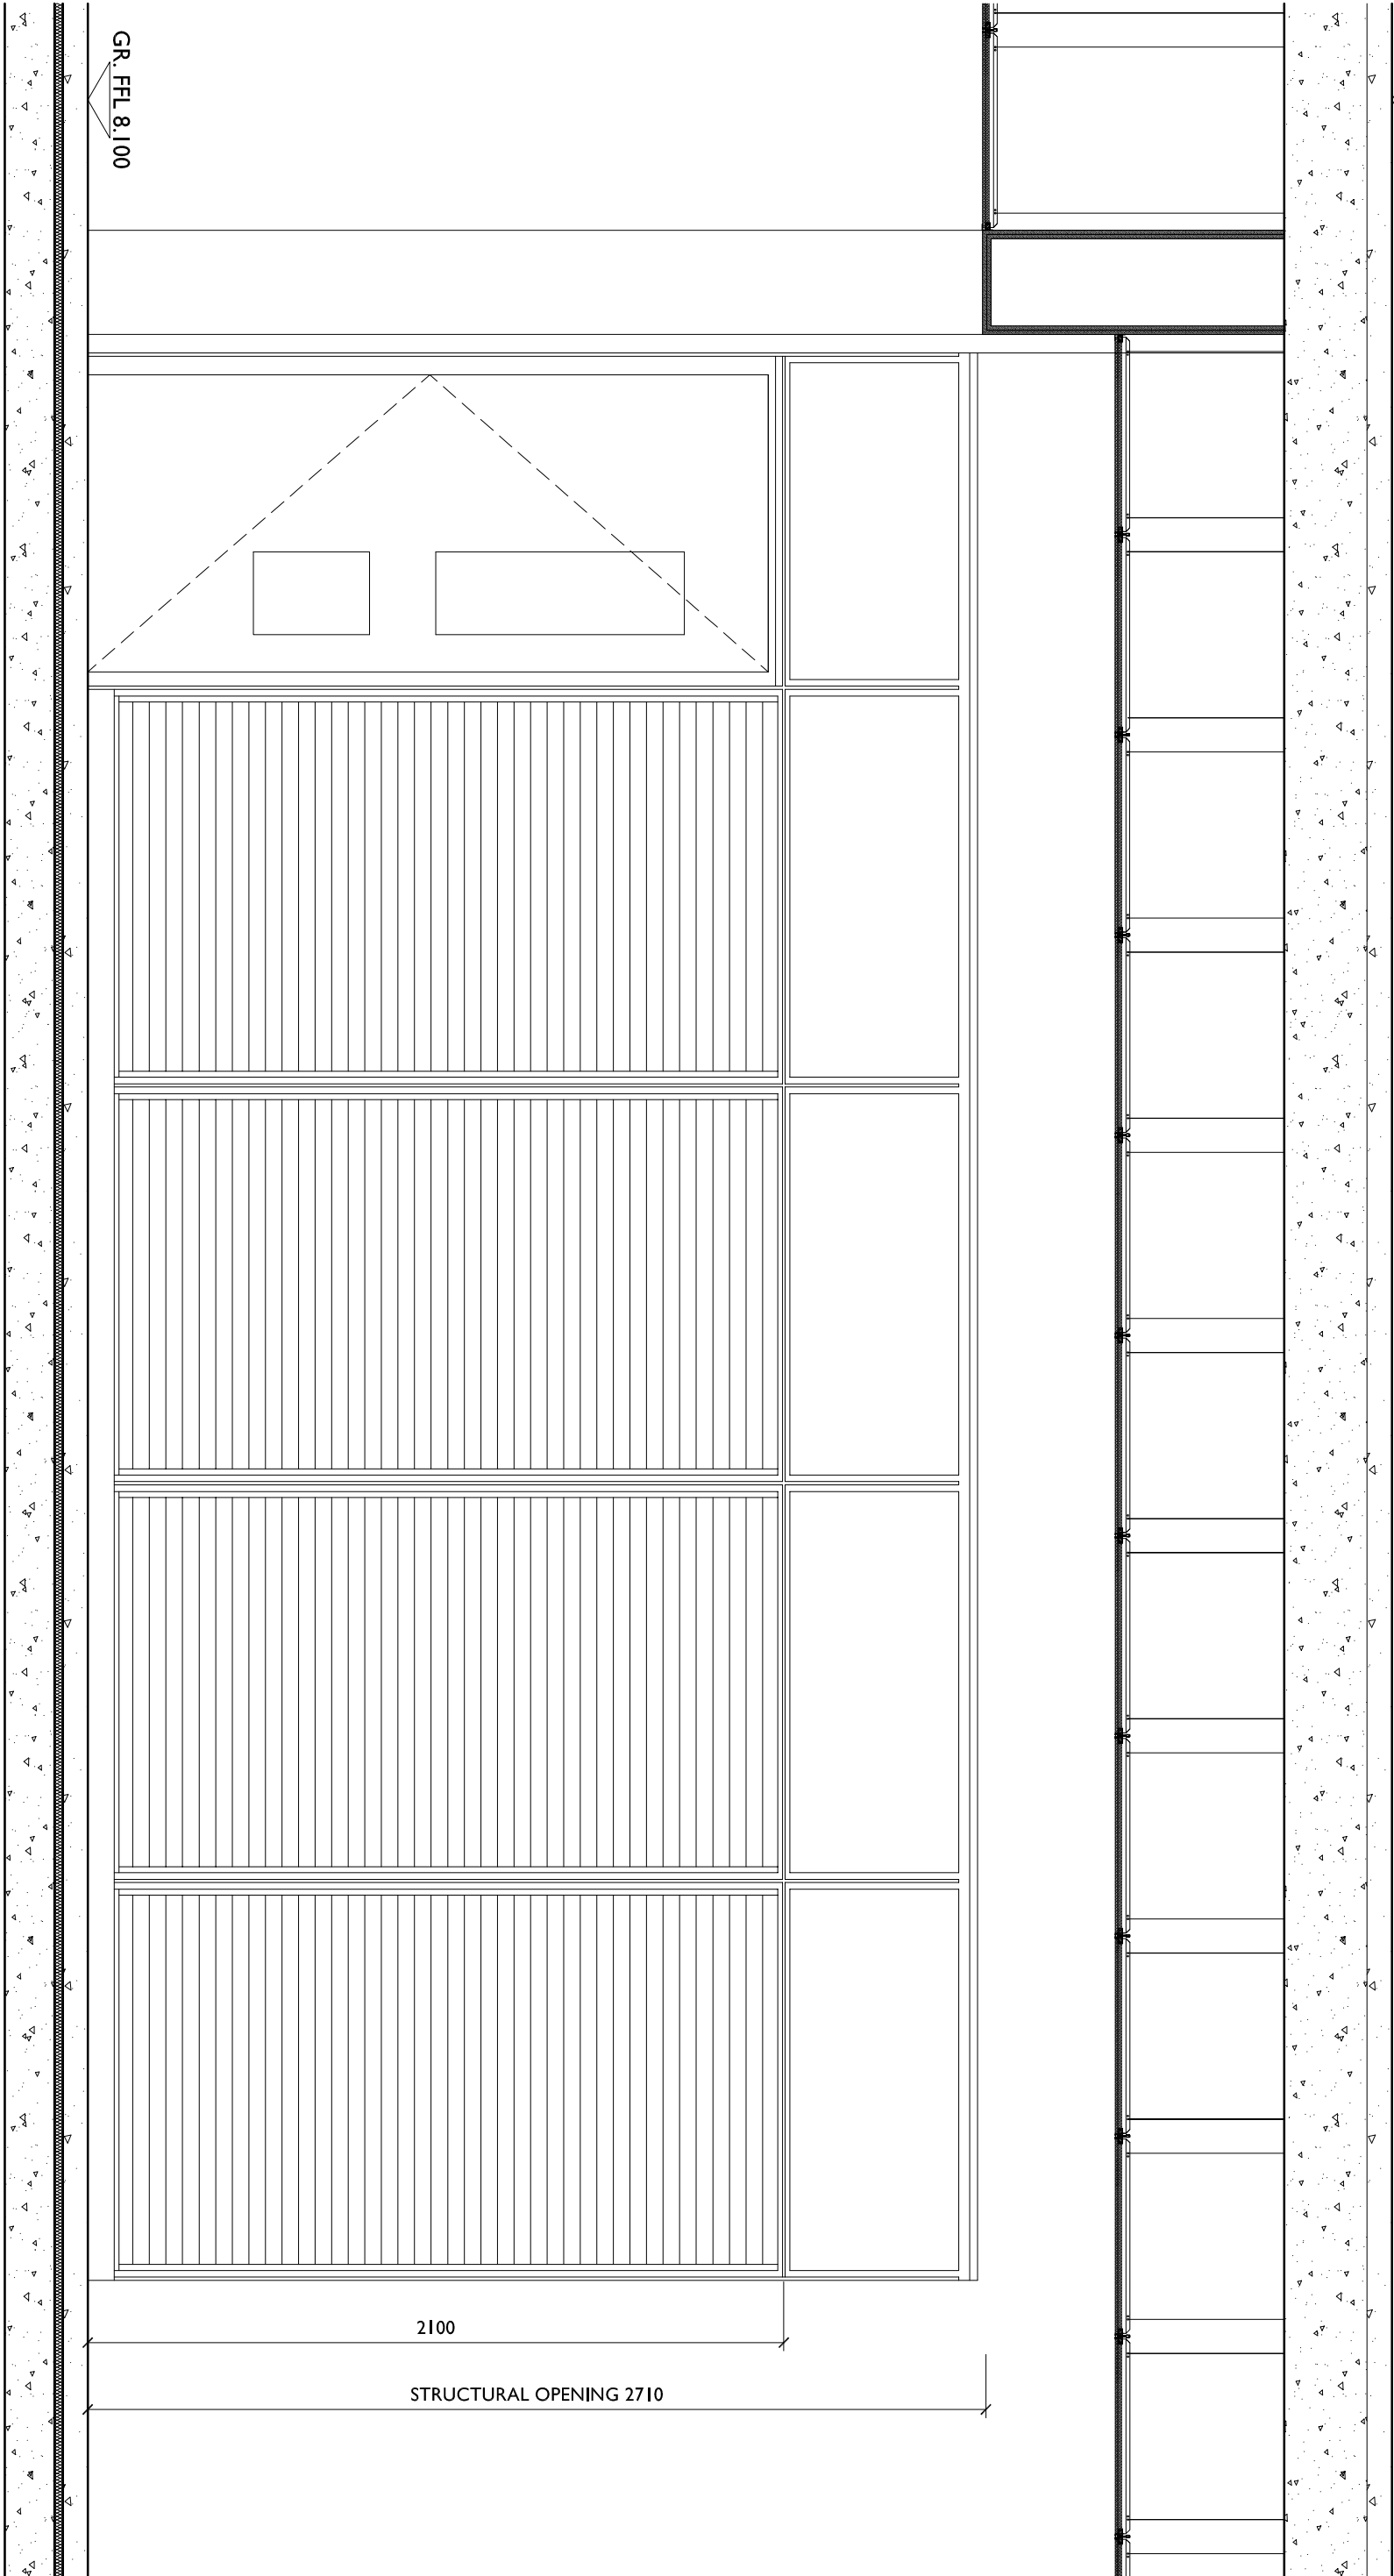

2 ELEVATION - INTERNAL GLAZED SCREEN  
SCALE 1:20  
A 341

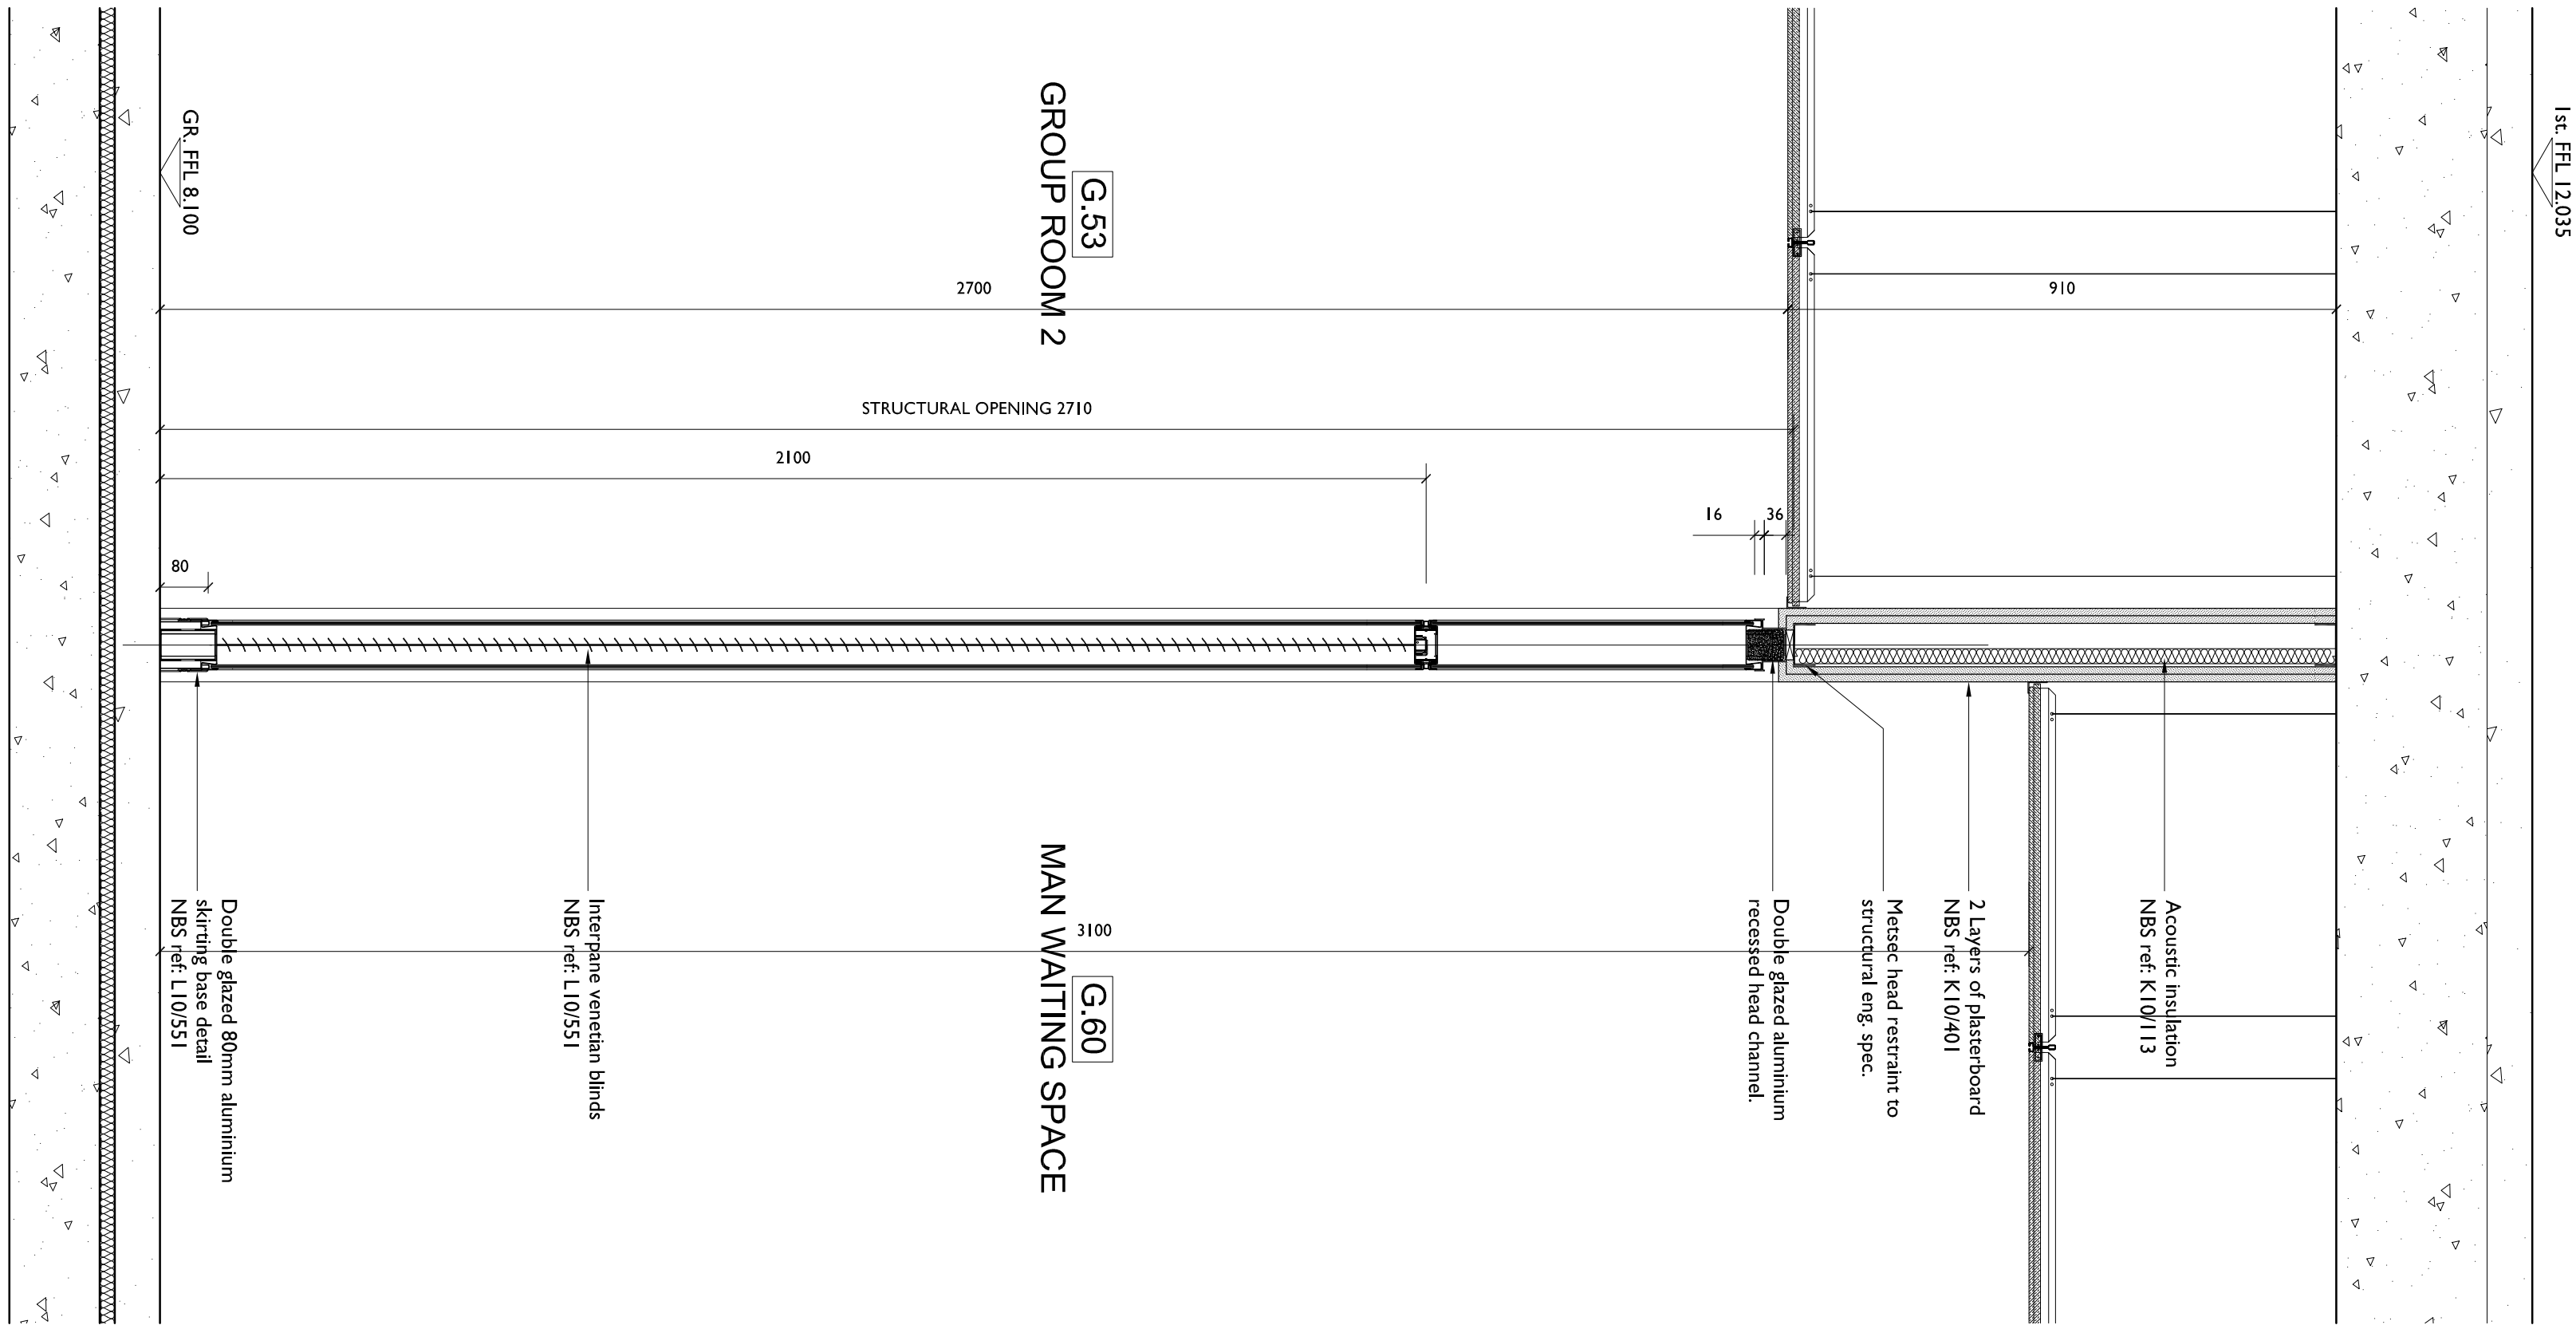

3 SECTION - INTERNAL GLAZED SCREEN  
SCALE 1:10  
A 341

**DEVEREUX**  
ARCHITECTS  
200 UPPER RICHMOND ROAD LONDON SW15 2SH  
TEL : +44(0)20 8780 1800 FAX : +44(0)20 8780 2646  
E-MAIL : design@devereux.co.uk www.devereux.co.uk

CLIENT  
Loxford Complex Ltd.

PROJECT  
SOUTH ILFORD  
PRIMARY CARE CENTRE

TITLE  
INTERNAL GLAZED SCREEN  
GROUP ROOM

| SCALE & UNIT |                 | DATE |
|--------------|-----------------|------|
| 1:10 / 1:20  | CONSTRUCTION    |      |
| DATE         | BY / DATE       | DATE |
| 24.04.2008   | S Hartwanger SH |      |
| DATE         | BY / DATE       | DATE |
| 25.04.2008   | J Hartford JH   |      |
| DATE         | BY / DATE       | DATE |
| 05.11.7      | A 341           | -    |