

**Sir Robert
McALPINE**

Contract: ExCeL Phase 2

Site Instruction

Doc Ref: SRM/SI/WP708/0007

From: Sir Robert McAlpine Limited
To: Raphael Contracting Ltd
Contact: Mr Paul Haugh

Date: 20/04/2010
Address: Hi Tec House
123 Robuck Road
Chessington
Surrey
KT9 1EU

Filing Code : WP708 - Acoustic Cladding to SE Hall

Related Filing EAI

Code(s)

Subject: Regen areas to NE hall screen

Will you please carry out the following work

Provide 2no. removeable lacquered timber panelled screens to the north east hall as per attached GSA sketches sk1565-2, 1561-2 rev1, 1561-3 rev1.

Screens are to be class 1 flame spread and are to be finished RAL 9010.

Related Documents EAI 134

This instruction does not necessarily imply that additional payment will be made for the work done. It is intended to be a written record of the order or request to the Sub-Contractor, and the question of liability for the cost is to be agreed with the Sub-Contractor's Office.

SI Raised by

**SI Authorised by
Project Manager**

**SI Authorised by
Commercial Manager**

Name: Chris Deverson

Name: Nigel Taylor

Name: Stephen Balls

Signed: 

Signed: 

Signed: 

Date: 20/04/10

Date: 20/04/10

Date: 21/04/10

Registered Office: Eaton Court, Maylands Avenue, Hemel Hempstead, Herts HP2 7TR Registered in
England No. 566823

五


(EAI 13x)


[illegible]

Review



____	____	____	____	____	____
Designer	Block & Part	Level	System	Sequence Number	Rev

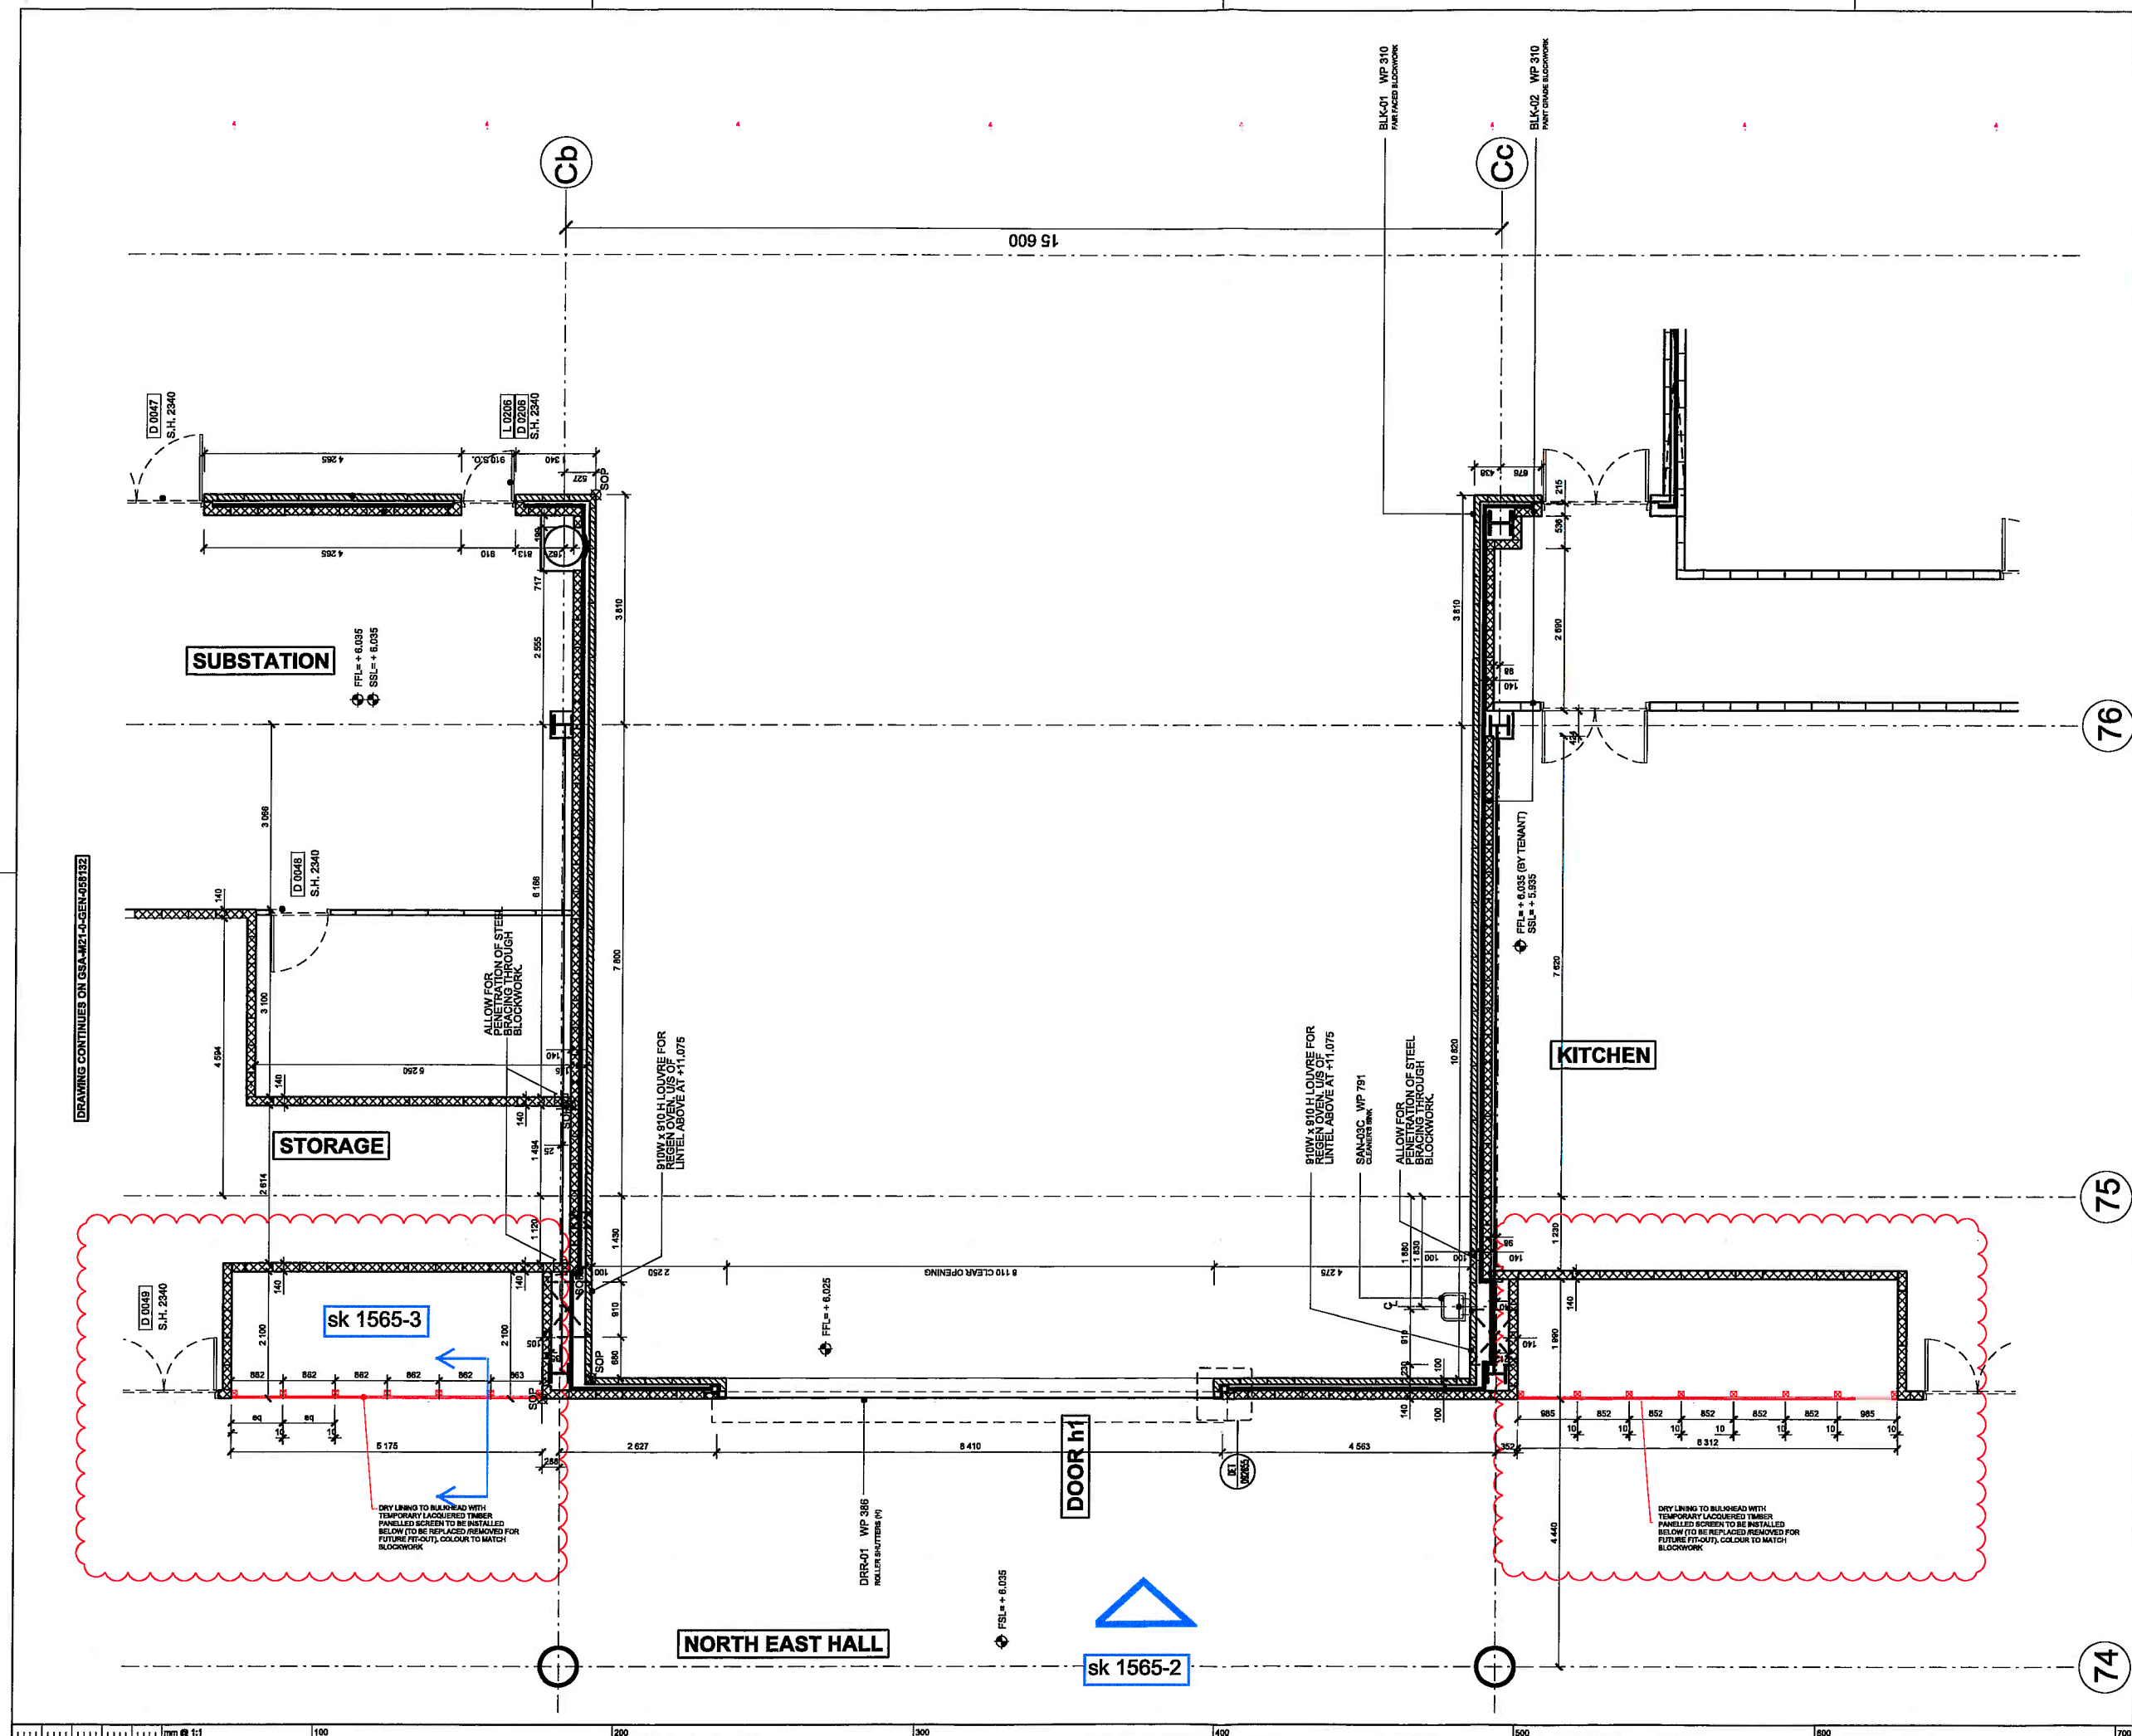

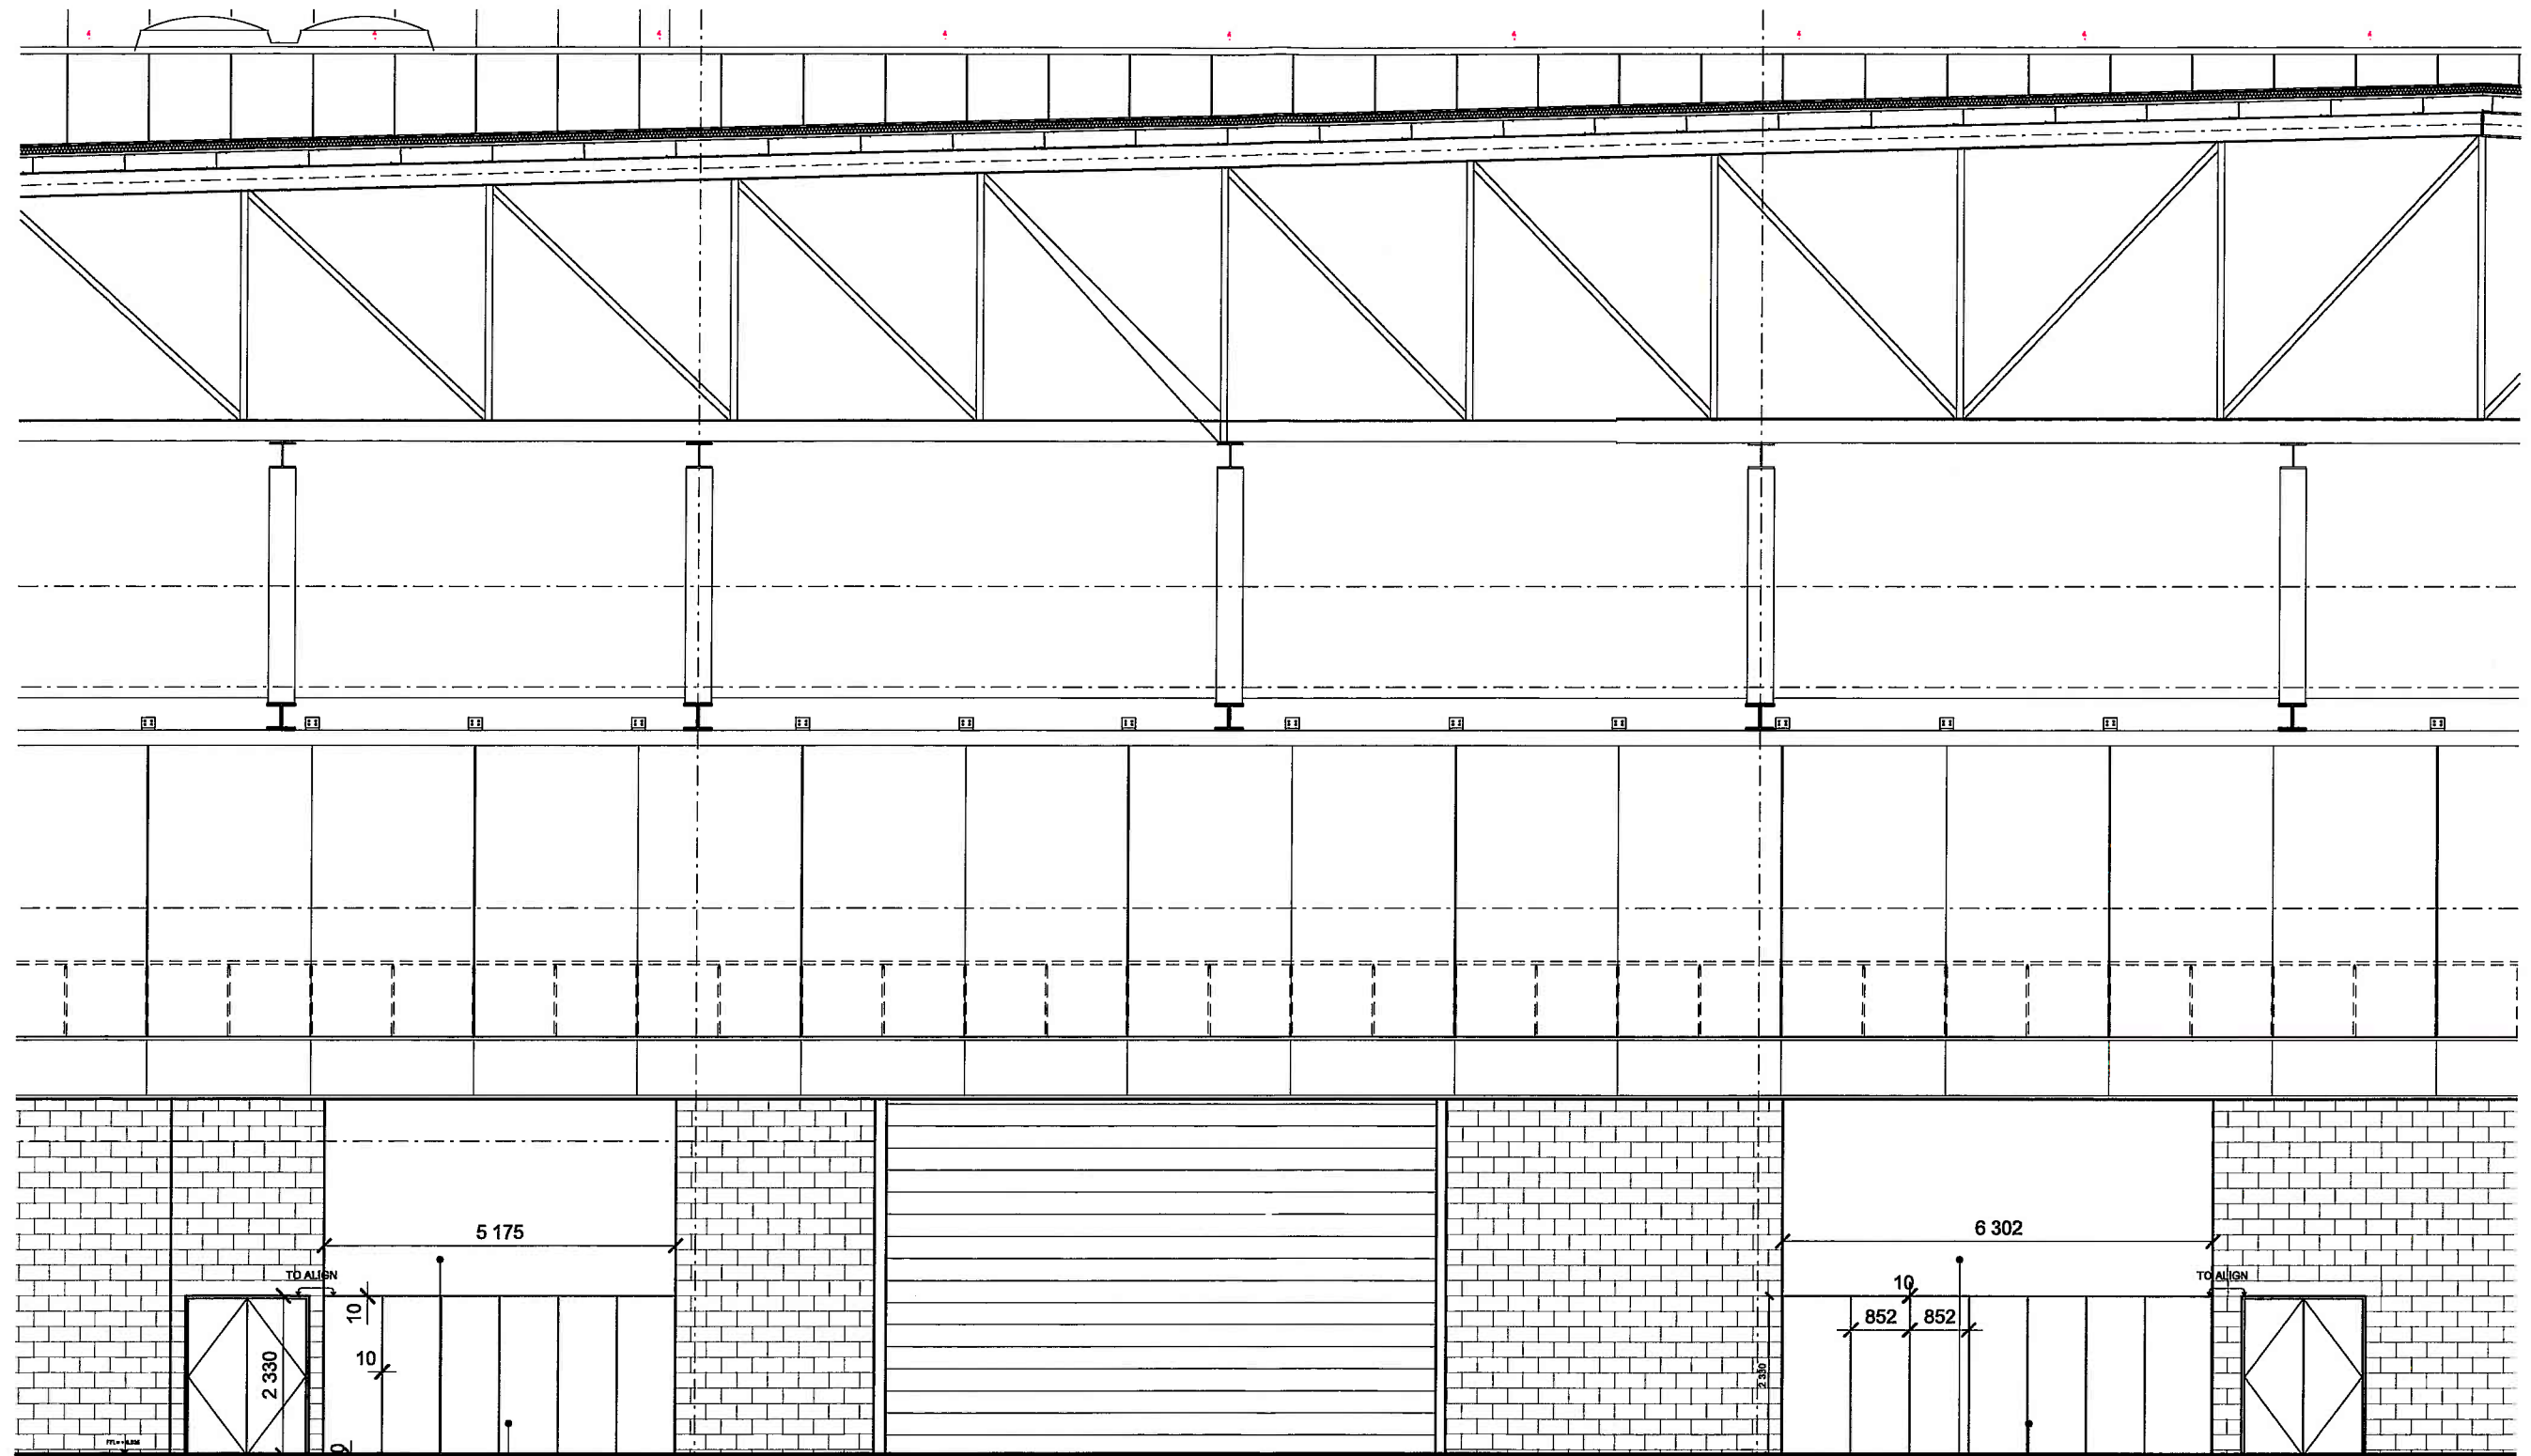


10MM SHADOW GAP
AROUND ALL PANELS
DRAINED BLANKHEAD, PAINT
COLOUR TO MATCH BLOCKWORK

TEMPORARY LOUVERED DOOR
PANELLED SCREEN WITH
REMOVABLE SECTIONS FOR
ACCESS TO BE INSTALLED (TO BE
REPLACED/REMOVED FOR
FUTURE FIT-OUT), COLOUR TO
MATCH BLOCKWORK

DRAINED BLANKHEAD, PAINT
COLOUR TO MATCH BLOCKWORK

TEMPORARY LOUVERED DOOR
PANELLED SCREEN WITH
REMOVABLE SECTIONS FOR
ACCESS TO BE INSTALLED (TO BE
REPLACED/REMOVED FOR
FUTURE FIT-OUT), COLOUR TO
MATCH BLOCKWORK

GSA sk 1561-2 rev1
Regen areas to NE hall Screen
Elevation
1:100@a3
06.04.10

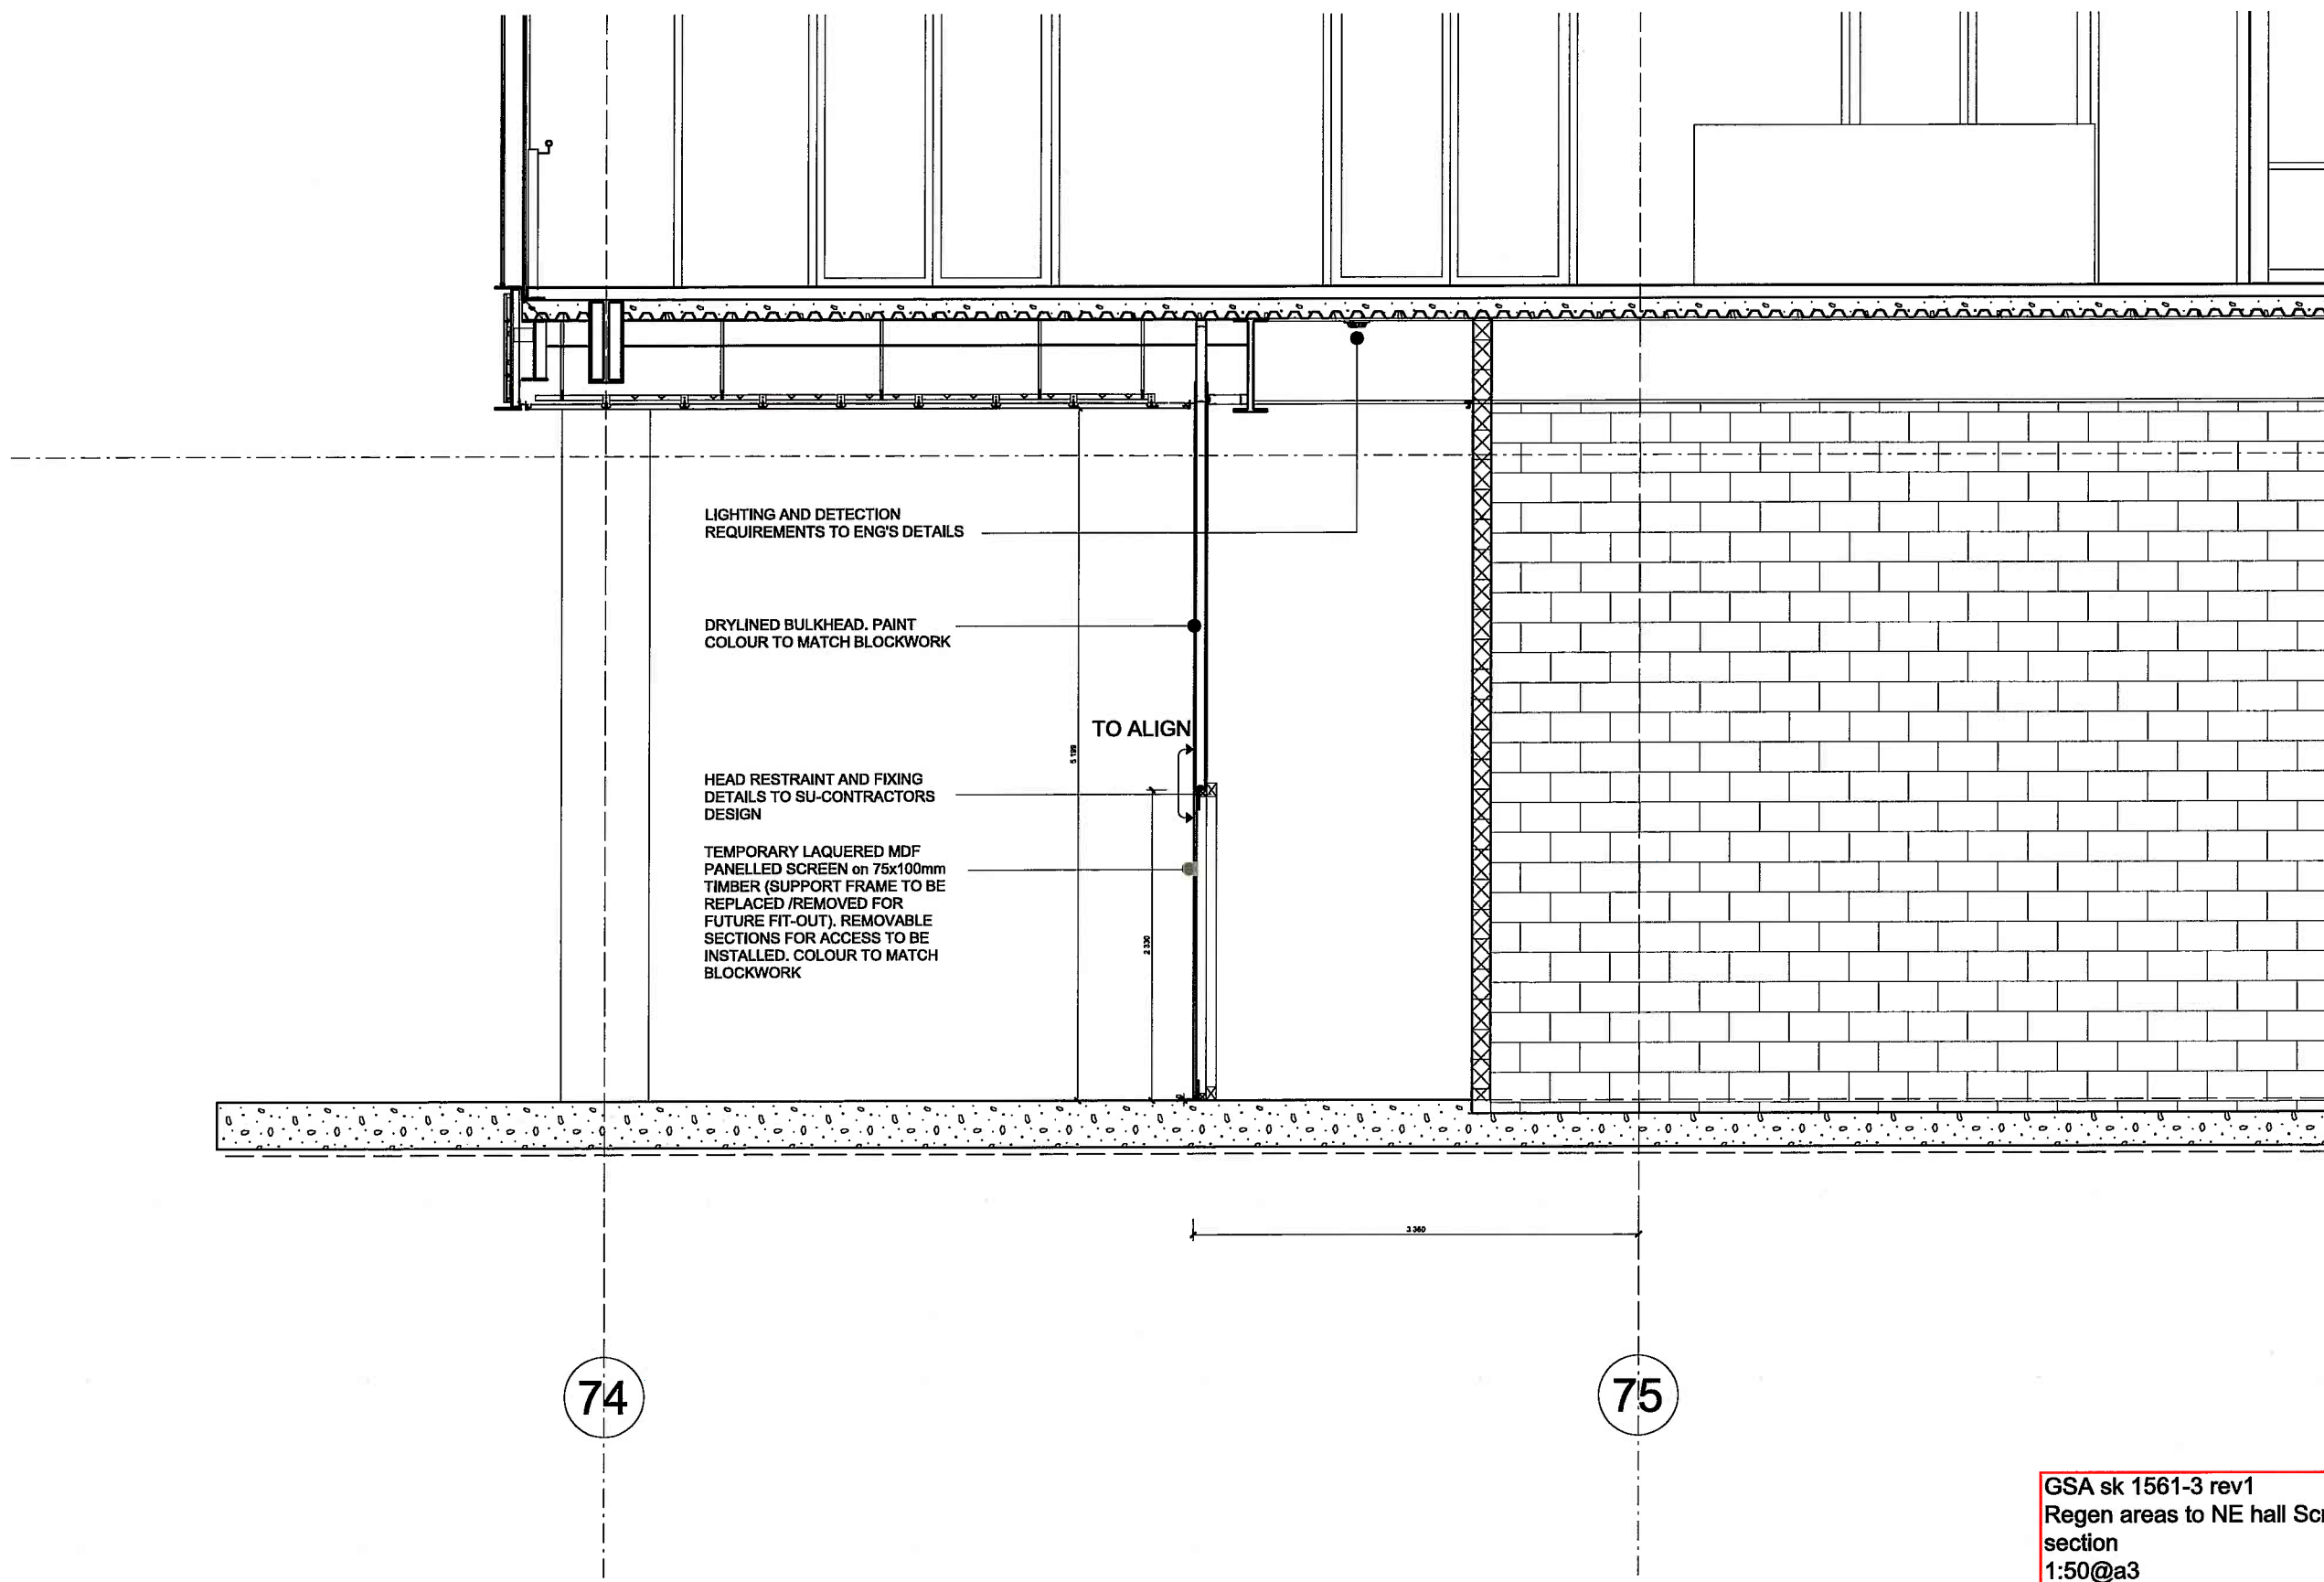

GSA sk 1561-3 rev1
Regen areas to NE hall Screen
section
1:50@a3
06.04.10