


CUBICLE TYPE	MINIMA
FLOOR	13 mm BSL
DOOR/LIGHT	200 mm
FIXING CLEARANCE	100 mm
LAMINATE TYPE	FORMICA
ROUNDER/ROUNDER	BALTER EFFECT
COLORS	90/10 GRAB
PARTITION	METEOR AM10
DOORS	LIGHT EXCHANGERS AM147
DOOR PANEL	TRC
DUCT TYPE	TYPE 01
LAMINATE TYPE	13 mm COMBACT
COLORS	90/10 GRAB
DUCT FRONT PANELS	LIGHT EXCHANGERS AM147
DUCT LIGHTTOP	NEA
FLASHBAP	FLASHER AM118
DUCT HEIGHT	2000 mm

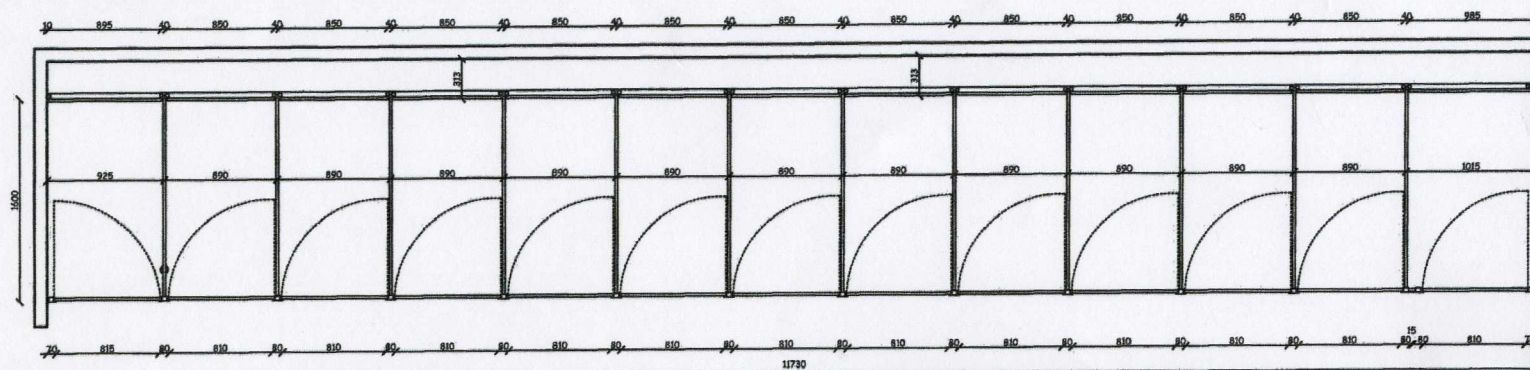

ALL SKIRTING BY MAIN
CONTRACTOR

REV B - ALTERED TO REVISION B
AS REQUESTED BY MARK
ROBINSON 12.2.09

Amwell

Buntingford Business Park
Baldock Road
Buntingford
Hertfordshire SG9 9ER

Tel: 01763 276200
Fax: 01763 276222

This drawing is the property of Amwell Systems Ltd and must not be copied or reproduced except with their express permission, nor may the design or information therein be disclosed to any third party.

CONTRACT:
GLOUCESTER QUAYS

CLIENT:
RAPHAEL CONTRACTING

DRAWING TITLE:
1ST FLOOR CORE FEMALE WC

SCALE: 1:40 DATE: 2.12.08 DRAWN BY: DAVE P.

AMWELL REF:
00827847 - 3/13

ISSUE:
D

BIW DRAWING NO:
RCL-(5000)-1-1-04

BIW REV NO:
B